


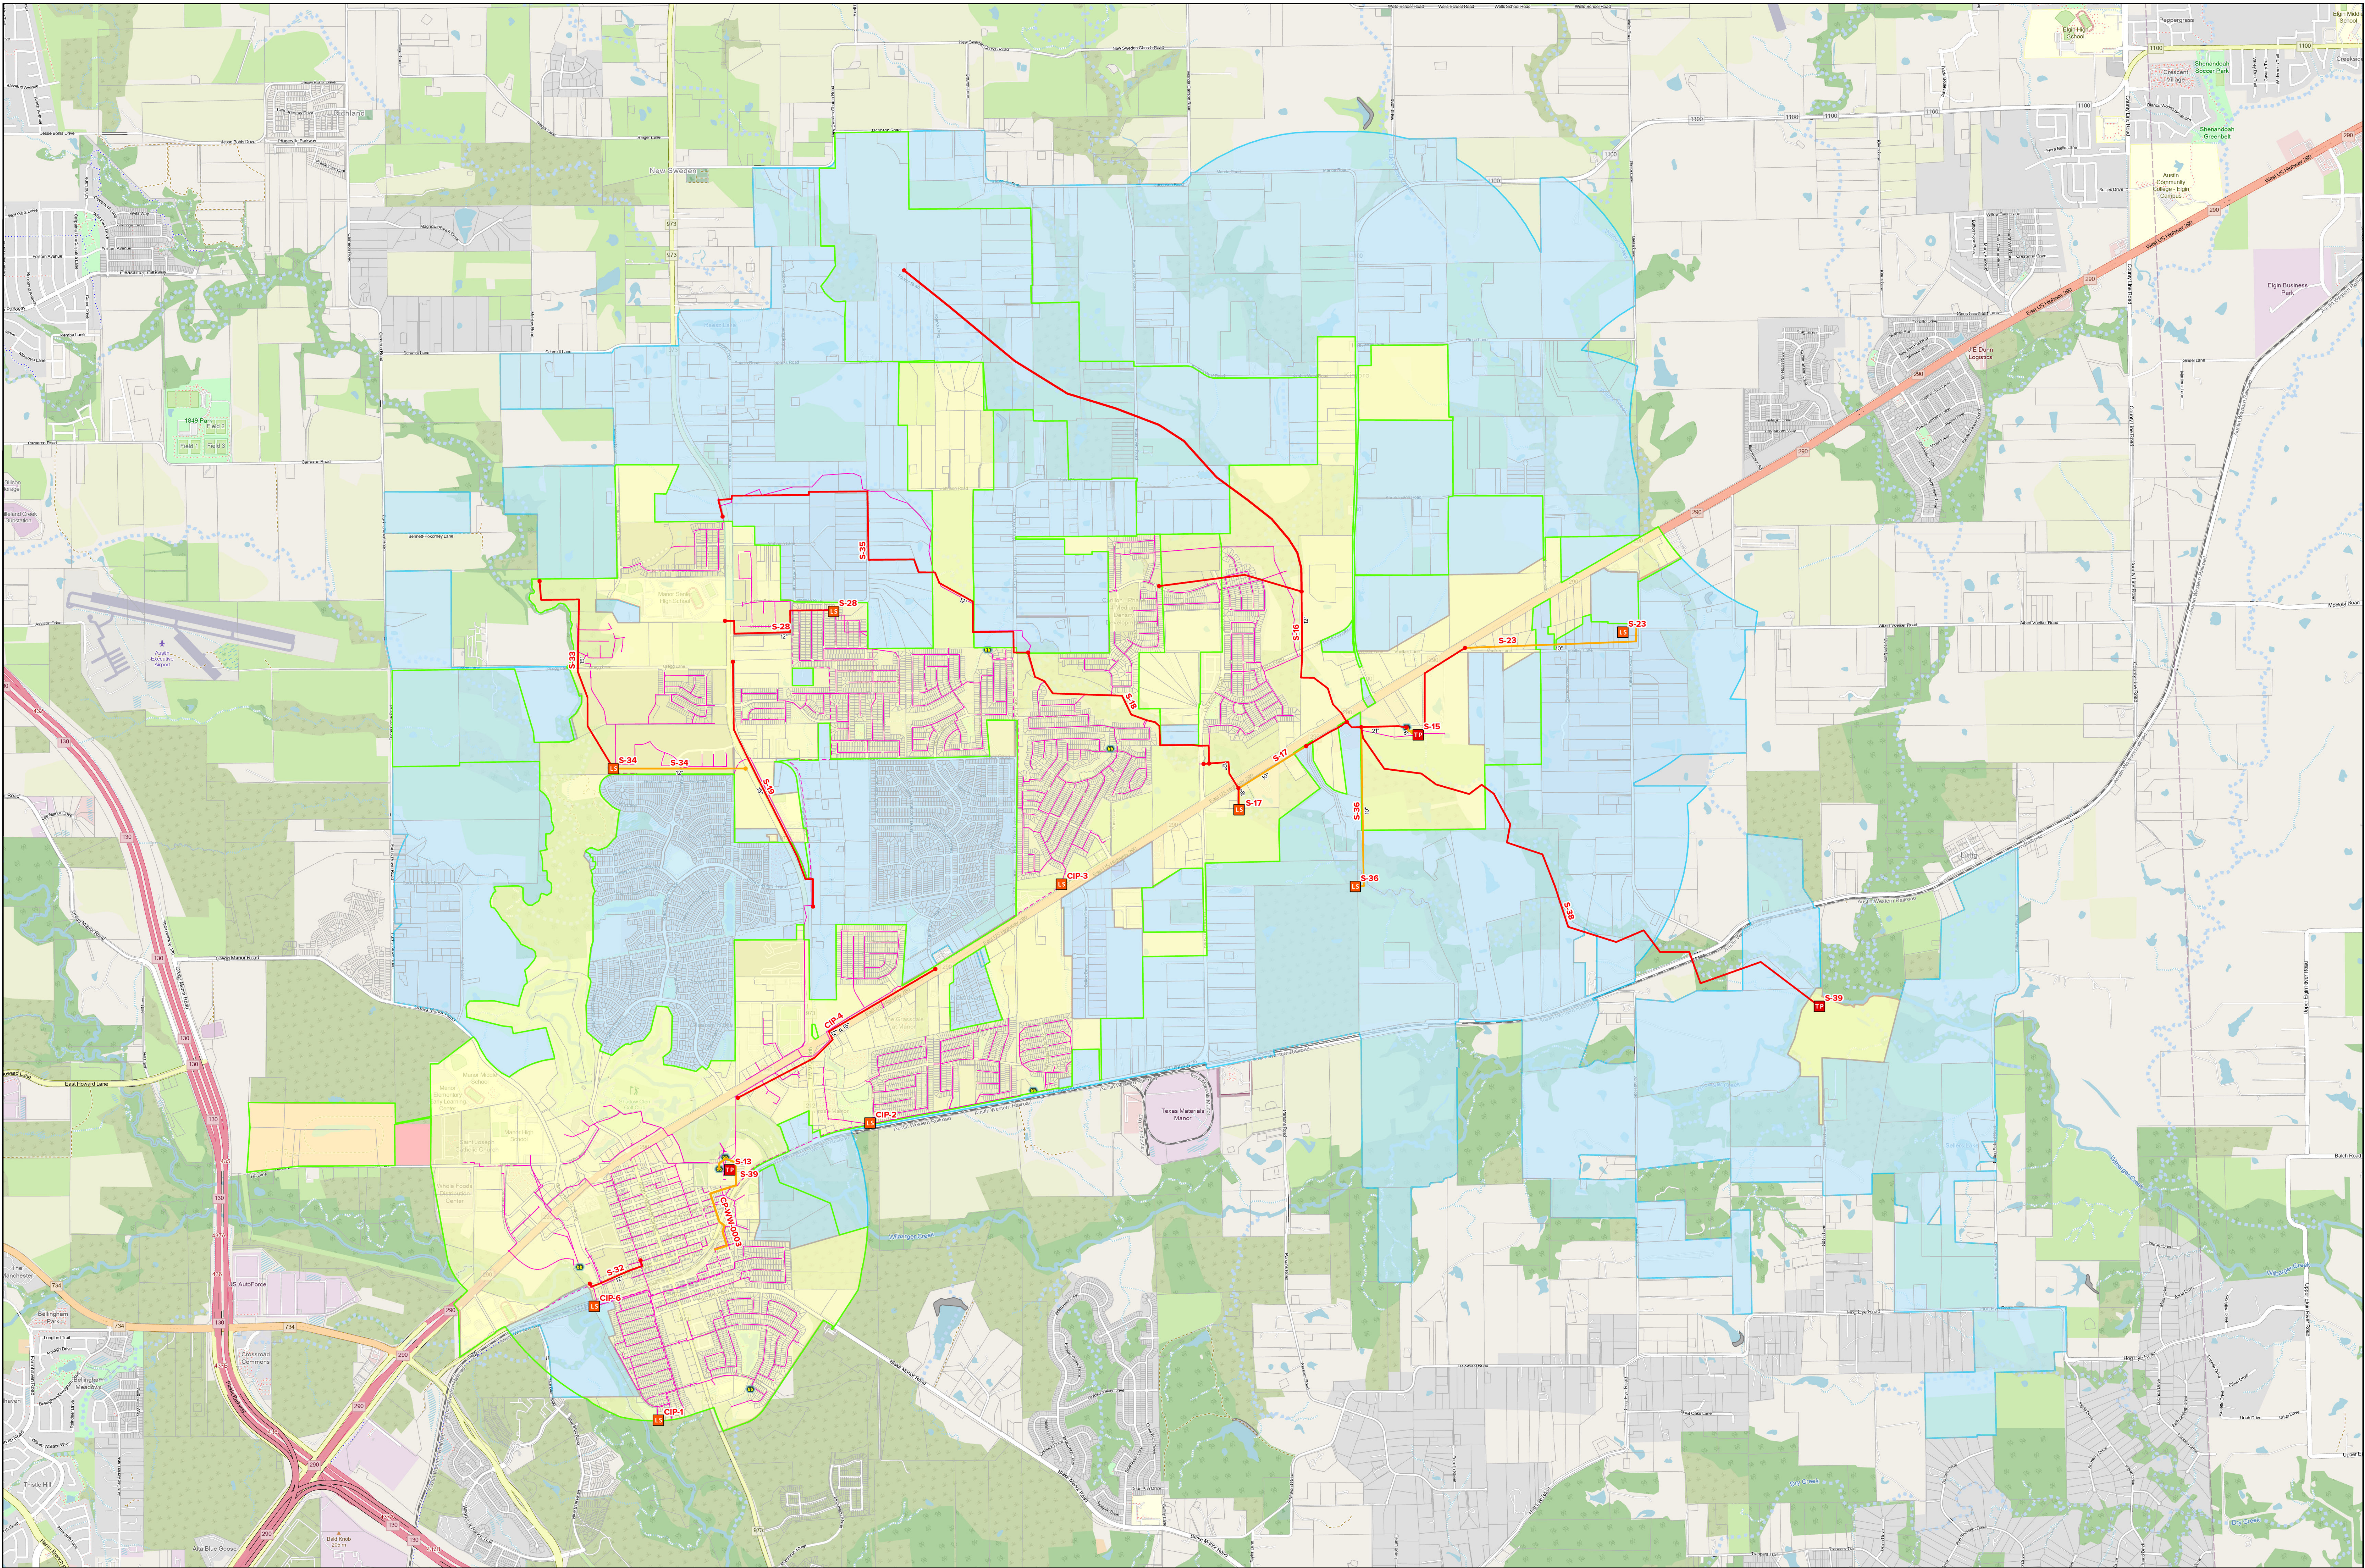

Wastewater Master Plan CIF

Last Updated: 8/14/2026

- CIP Lift Station
- CIP Wastewater Treatment Plant
- CIP Force Main
- CIP Gravity Main
- Lift Station
- Sewer Gravity Main
- Sewer Force Main
- City Limits
- ETJ
- Service Area Boundary

