



# Legend

- LS Lift Station
- Wastewater Treatment Plant
- Force Main
- Gravity Main
- 10 Yr. Wastewater Service Area
- ETJ
- City Limits
- Sewer Main
- Creeks

# DRAFT

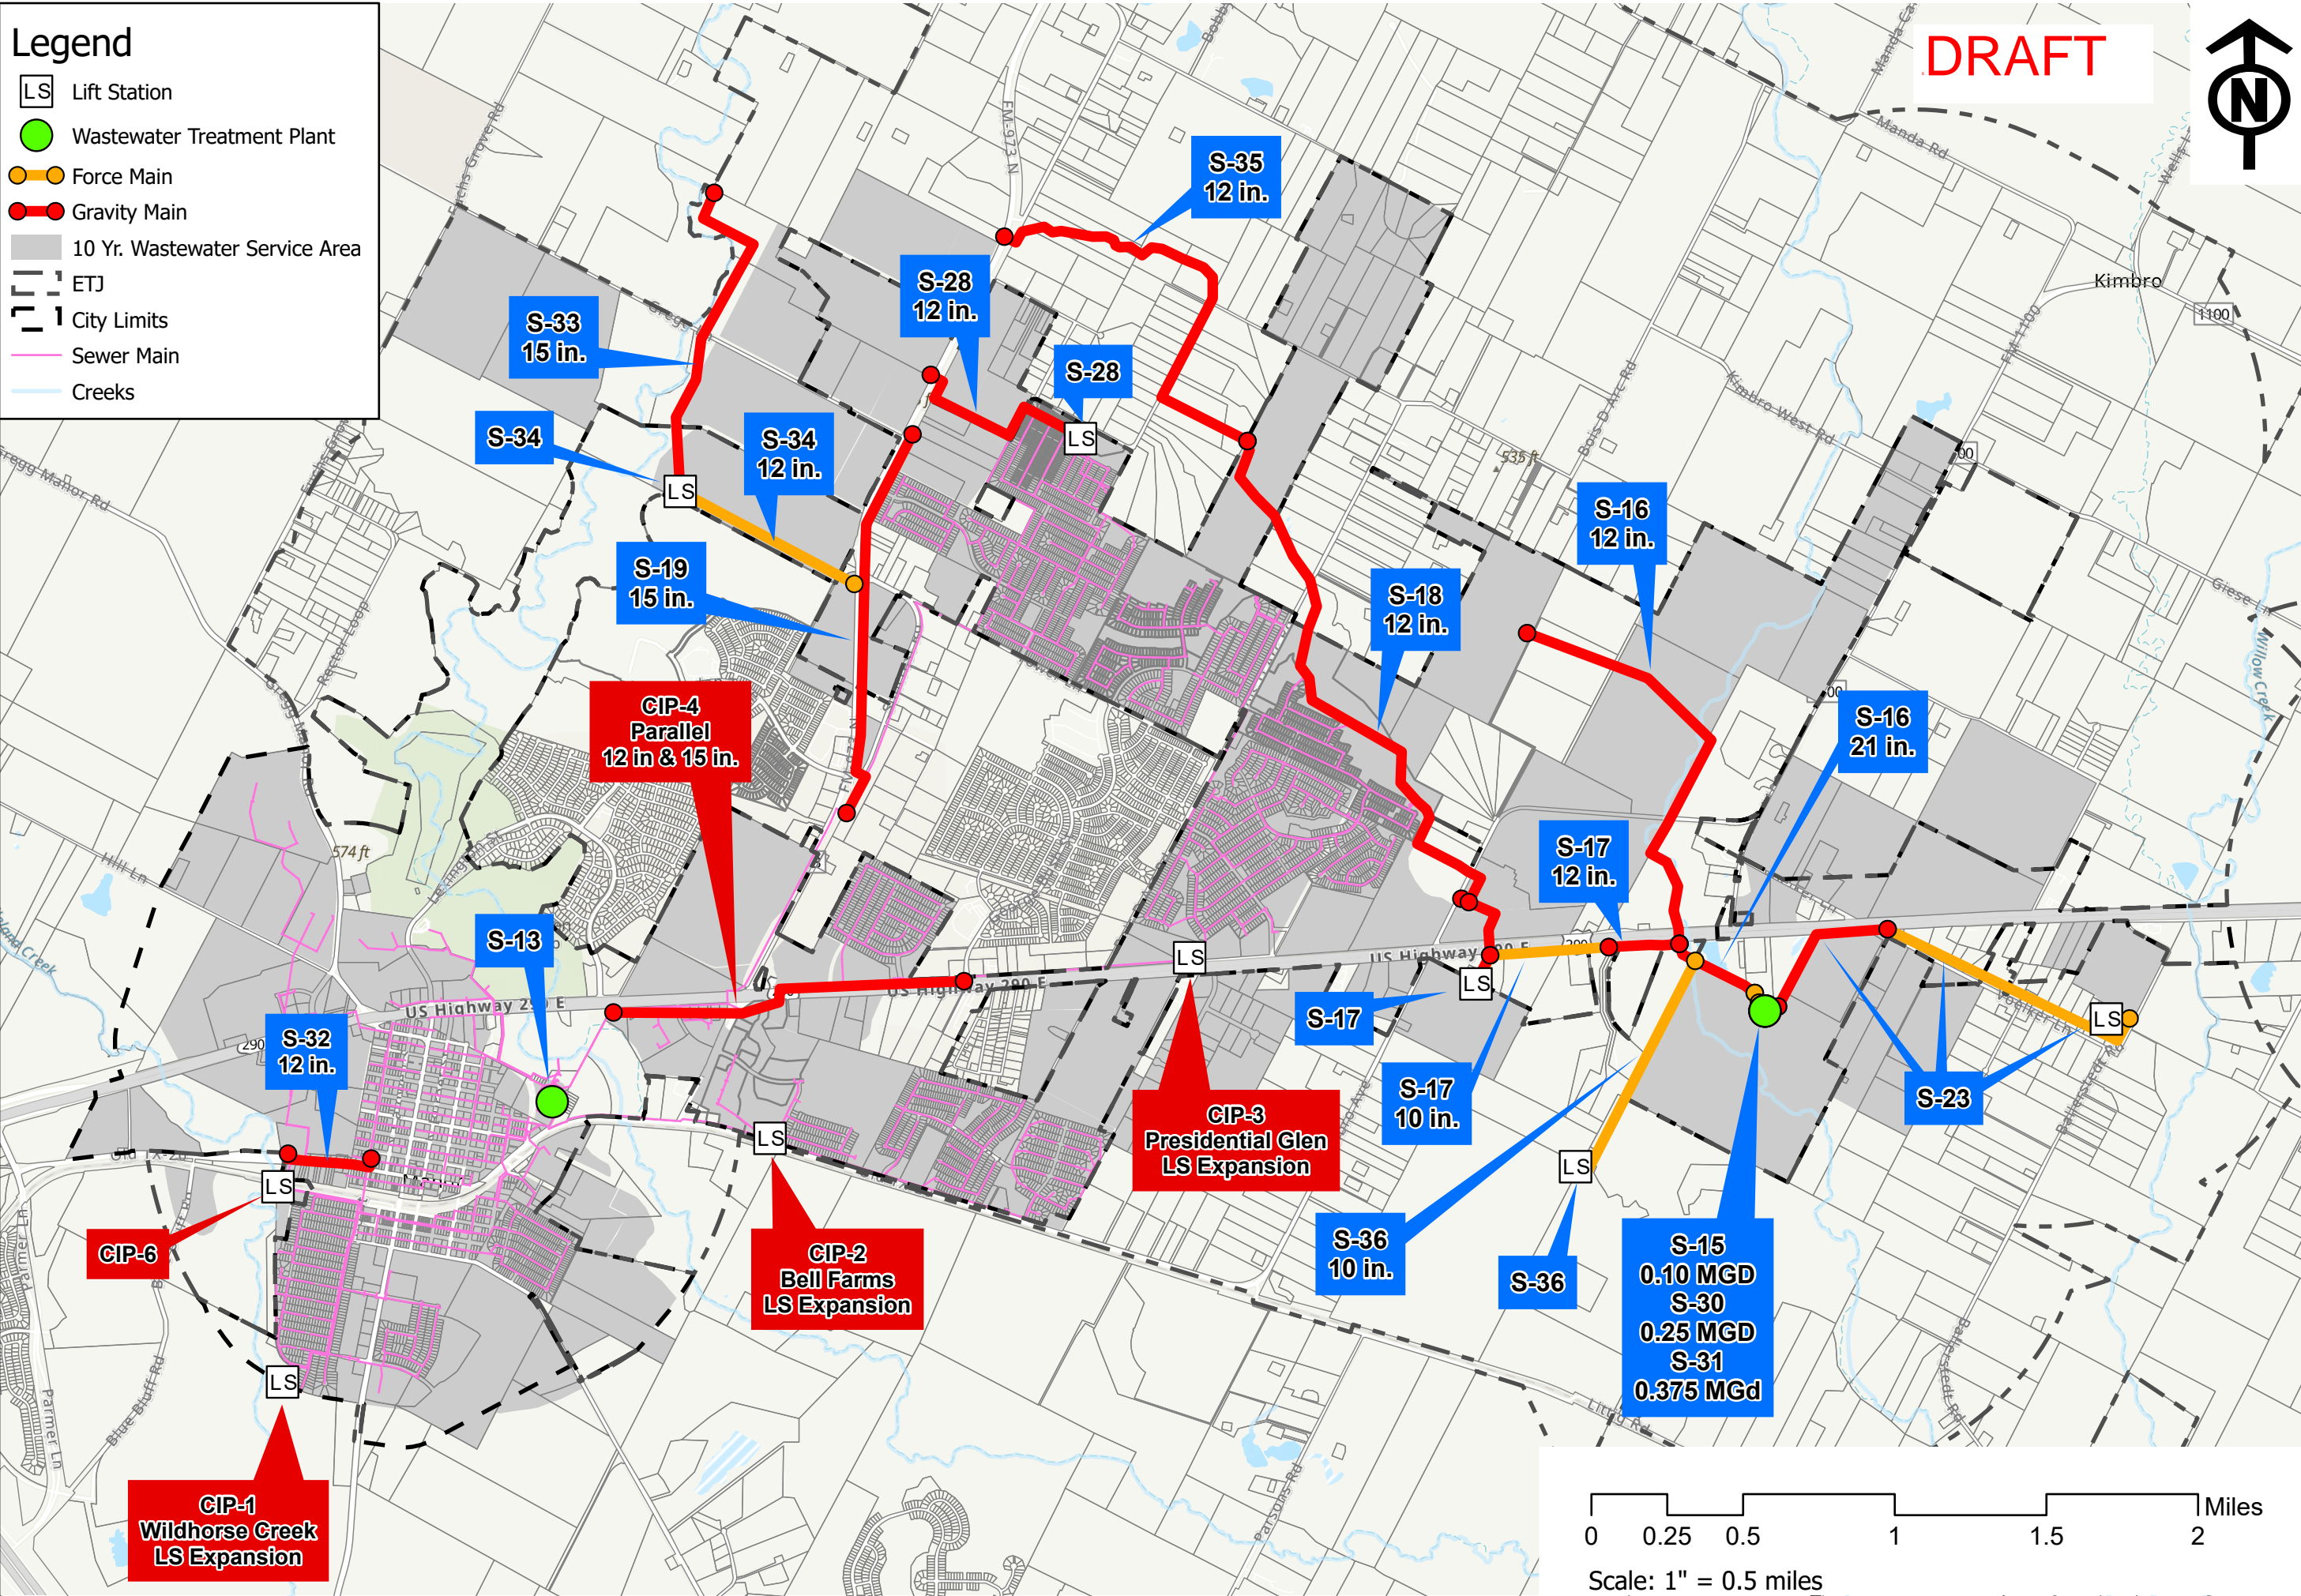

PROJECT NUMBER	14966.00
DATE	9/9/2021

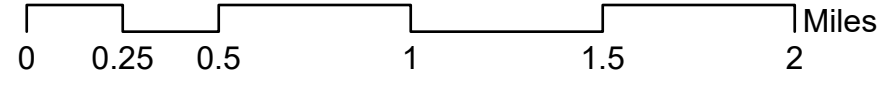

Scale: 1" = 0.5 miles