
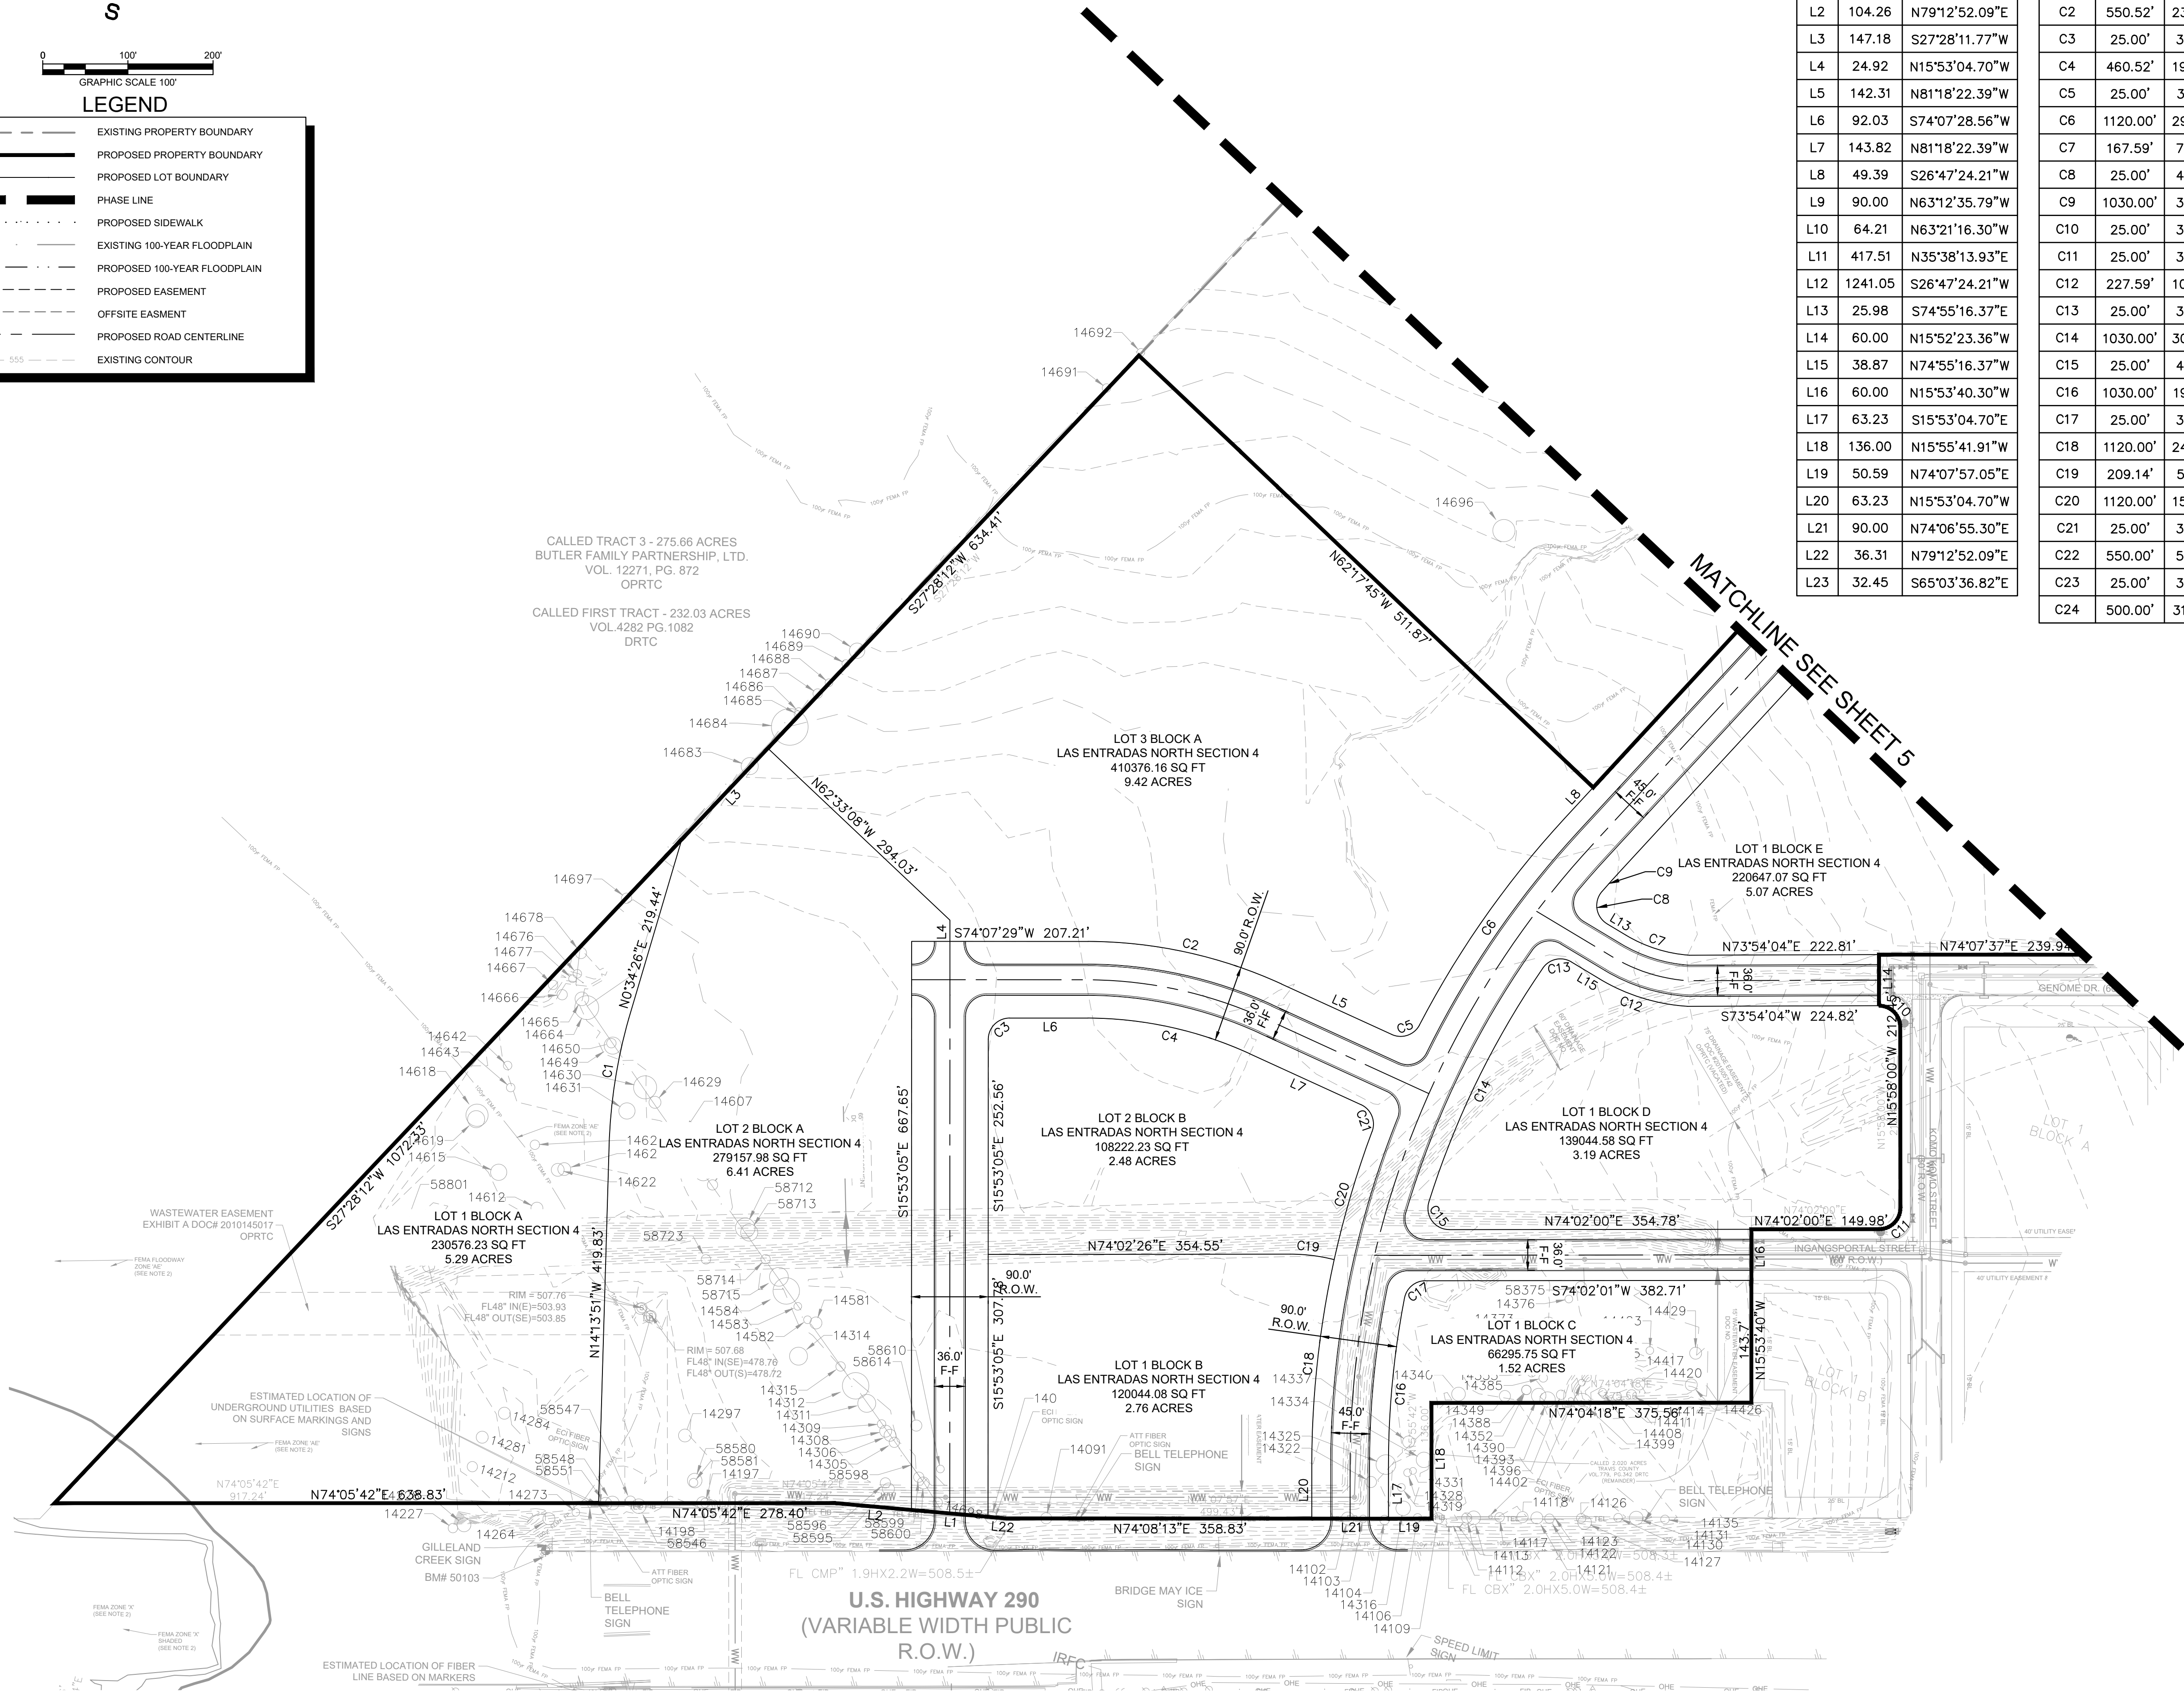


Plotted By: Morris, Kyle Date: February 28, 2022 09:37:22am File Path: \\kimley-horn.com\\TX-AUS\\AUS-Civil\\069241754-Las Entradas North Section 4 & 5\\Cadd\\Preliminary\\PlanSheets\\C-Preliminary Plan.dwg
This document, together with the concepts and designs presented herein, is intended only for the specific purpose and client for which it was prepared. Reuse of and improper reliance on this document without written authorization and adaptation by Kimley-Horn and Associates, Inc. shall be without liability to Kimley-Horn and Associates, Inc.

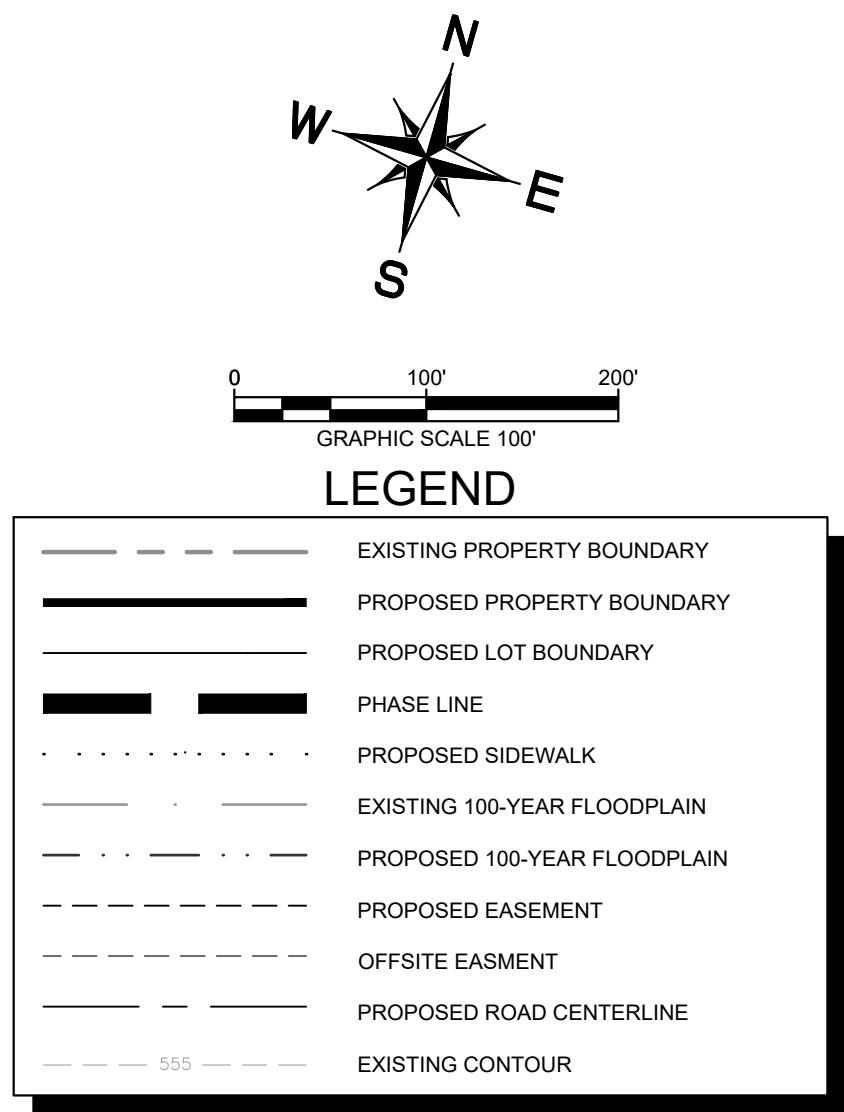

LINE TABLE		
LINE	LENGTH	BEARING
L1	60.24	N79°12'52.09"E
L2	104.26	N79°12'52.09"E
L3	147.18	S27°28'11.77"W
L4	24.92	N15°53'04.70"W
L5	142.31	N81°18'22.39"W
L6	92.03	S74°07'28.56"W
L7	143.82	N81°18'22.39"W
L8	49.39	S26°47'24.21"W
L9	90.00	N63°12'35.79"W
L10	64.21	N63°21'16.30"W
L11	417.51	N35°38'13.93"E
L12	1241.05	S26°47'24.21"W
L13	25.98	S74°55'16.37"E
L14	60.00	N15°53'23.36"W
L15	38.87	N74°55'16.37"W
L16	60.00	N15°53'40.30"W
L17	63.23	S15°53'04.70"E
L18	136.00	N15°55'41.91"W
L19	50.59	N74°07'57.05"E
L20	63.23	N15°53'04.70"W
L21	90.00	N74°06'55.30"E
L22	36.31	N79°12'52.09"E
L23	32.45	S65°03'36.82"E

CURVE TABLE						
CURVE	RADIUS	LENGTH	CHORD BEARING	CHORD	DELTA	TANGENT
C1	610.13'	151.54'	N7°06'56"W	151.15'	141°13'51"	76.16'
C2	550.52'	234.22'	S86°30'20"W	232.45'	24°22'34"	118.91'
C3	25.00'	39.27'	S29°07'12"W	35.36'	90°00'33"	25.00'
C4	460.52'	195.78'	S86°30'53"W	194.31'	24°21'29"	99.39'
C5	25.00'	38.01'	S55°08'15"W	34.45'	87°06'45"	23.77'
C6	1120.00'	297.29'	S19°11'09"W	296.42'	15°12'31"	149.53'
C7	167.59'	78.36'	S88°18'56"E	77.64'	26°47'20"	39.91'
C8	25.00'	43.57'	S24°59'56"E	38.26'	99°50'40"	29.71'
C9	1030.00'	33.56'	S25°51'24"W	33.56'	1°52'00"	16.78'
C10	25.00'	39.23'	N60°55'12"W	35.33'	89°54'23"	24.96'
C11	25.00'	39.27'	N29°02'00"E	35.36'	90°00'00"	25.00'
C12	227.59'	108.88'	N88°37'37"W	107.85'	27°24'42"	55.50'
C13	25.00'	37.73'	S61°50'33"W	34.25'	86°28'22"	23.51'
C14	1030.00'	306.52'	S10°04'50"W	305.39'	17°03'02"	154.40'
C15	25.00'	46.92'	S52°12'30"E	40.33'	107°32'02"	34.11'
C16	1030.00'	197.12'	S10°24'07"E	196.82'	10°57'55"	98.86'
C17	25.00'	34.45'	S34°33'25"W	31.79'	78°57'09"	20.59'
C18	1120.00'	242.82'	N9°40'25"W	242.35'	12°25'19"	121.89'
C19	209.14'	52.21'	N81°12'21"E	52.07'	14°18'09"	26.24'
C20	1120.00'	157.04'	N0°33'15"E	156.91'	8°02'01"	78.65'
C21	25.00'	37.47'	N38°22'03"W	34.06'	85°52'38"	23.26'
C22	550.00'	55.94'	N33°20'28"E	55.91'	5°49'39"	27.99'
C23	25.00'	36.88'	N72°41'01"E	33.62'	84°30'44"	22.71'
C24	500.00'	310.76'	S82°51'56"E	305.78'	35°36'38"	160.58'

WARNING: CONTRACTOR IS TO VERIFY PRESENCE AND EXACT LOCATION OF ALL UTILITIES PRIOR TO CONSTRUCTION.

LAS ENTRADAS NORTH SECTION 4 & 5 PRELIMINARY PLAN CITY OF MANOR TRAVIS COUNTY, TEXAS		PRELIMINARY PLAN (SHEET 1 OF 2)		KHA PROJECT 069241754		DATE FEBRUARY 2022		SCALE: AS SHOWN		DESIGNED BY: KM		DRAWN BY: XXER		CHECKED BY: JBR	
SHEET NUMBER 4		XXXXXXXXXX		No.		REVISIONS		DATE		BY					

10814 JOLLYVILLE ROAD CAMPUS IV SUITE 200 AUSTIN, TX 78759
PHONE: 512-418-1771 FAX: 512-418-7791
© 2022 KIMLEY-HORN AND ASSOCIATES, INC.
TPE Firm No. 928

02/23/2022

