

LEGEND	
	STREET LIGHT-PROPOSED
	STOP SIGN/STREET NAME
	STOP BAR
	STANDARD STREET BARRICADE
	STREET NAME
	PHASE 1A & 1B BOUNDARY LINE
	SIGN


DESIGNED BY:	LAW
DRAFTED BY:	CMC
DATE:	
REVISION:	

SPEED LIMIT 30

PROVIDE AND INSTALL R2-1 30 M.P.H. SPEED LIMIT SIGN FOR ALL COLLECTOR STREETS.

SCALE: 1" = 100'

STOP SIGN / STREET NAME LOCATIONS	
①	ANDERSON ROAD /TROTTING MARE DRIVE
②	TROTTING MARE DRIVE \BRIDLED STALLION DRIVE
③	BRIDLED STALLION DRIVE \KIGER MUSTANG DRIVE
④	BRIDLED STALLION DRIVE \ONAGER PASS
⑤	BRIDLED STALLION DRIVE \GARRANO WAY (NO STOP SIGN)
⑥	GARRANO WAY \SABLE ISLAND LANE
⑦	GARRANO WAY \GRAY NOKOTA LANE (NO STOP SIGN)
⑧	GRAY NOKOTA LANE \ONAGER PASS
⑨	GRAY NOKOTA LANE \KIGER MUSTANG DRIVE (NO STOP SIGN)
⑩	KIGER MUSTANG DRIVE \SABLE ISLAND LANE
⑪	SABLE ISLAND LANE \ONAGER PASS
⑫	SABLE ISLAND LANE \FM 973

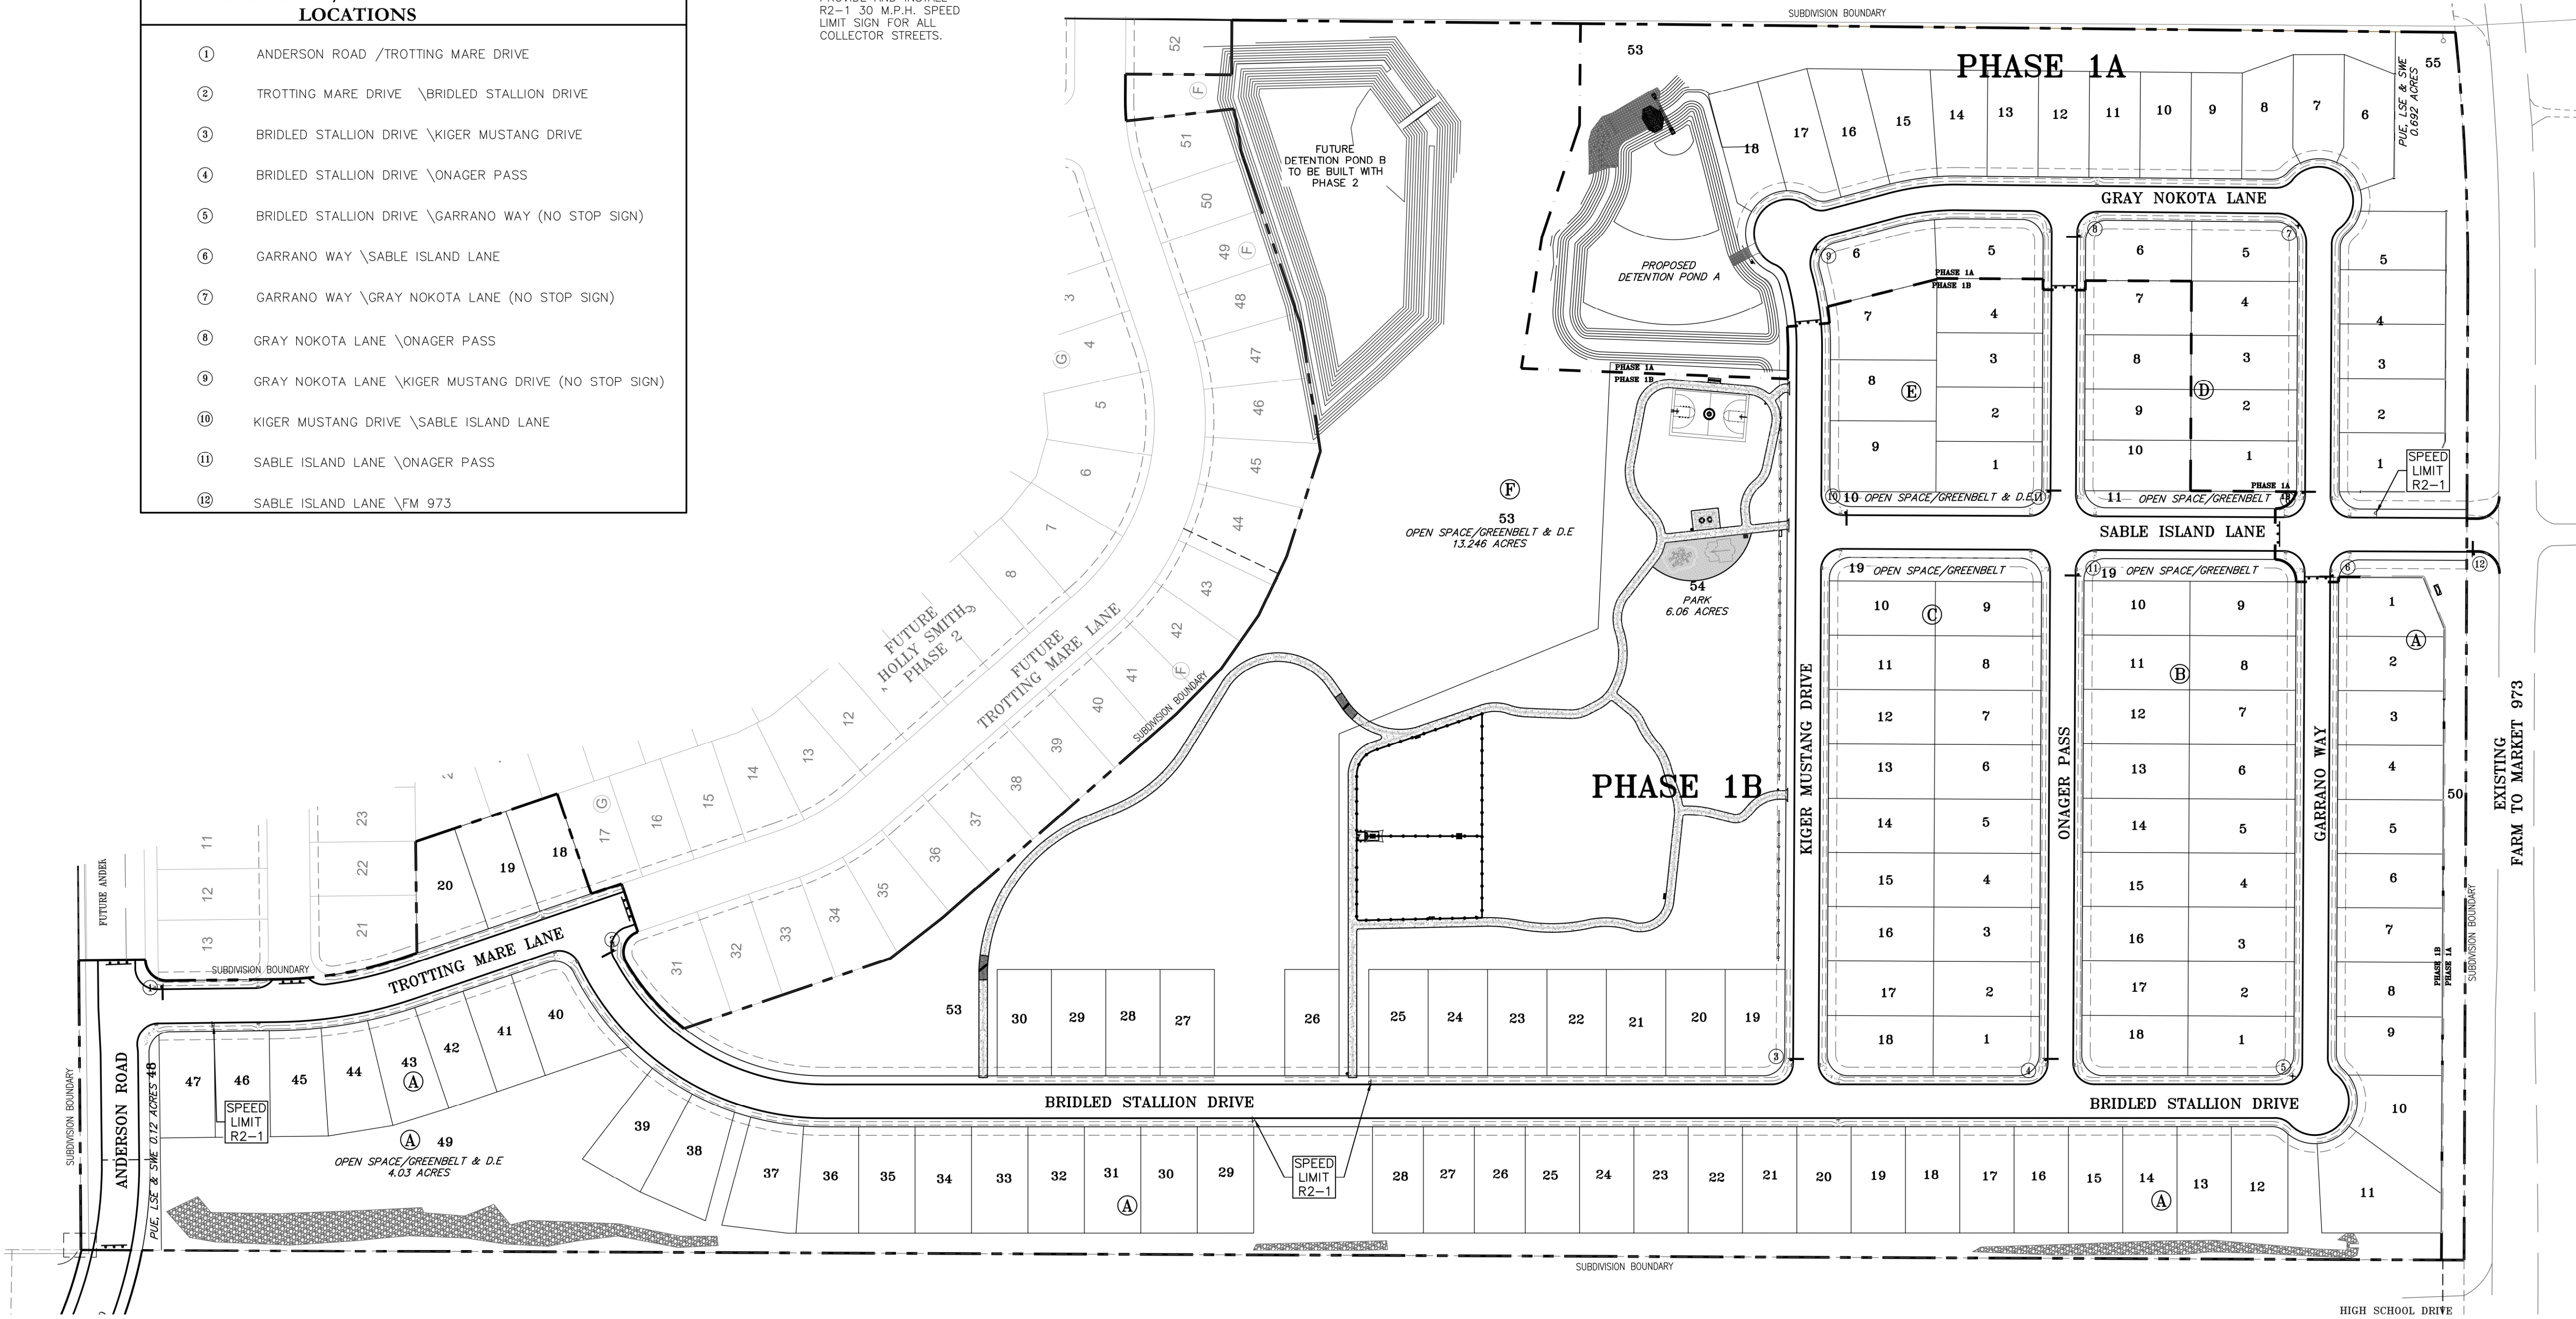

Carlson, Brigrance & Doering, Inc.
 Civil Engineering & Surveying
 FIRM ID #F3791
 Main Office: 5301 West Williams Cannon Dr., Austin, Texas 78750
 North Office: 12129 RR 620 N., Ste. 600, Austin, Texas 78750
 Phone No. (512) 280-5100
 www.cbdi.com

SIGNAGE PLAN
HOLLEY-SMITH PHASE 1A & 1B
SITE DEVELOPMENT PLAN

SHEET NAME:
 JOB NAME:
 PROJECT:

6-13-23

STATE OF TEXAS
 LEE A. WHITE
 102471
 LICENSED PROFESSIONAL ENGINEER
 CARLSON, BRIGRANCE & DOERING, INC.
 ID# F3791

DATE:	DEC 2022
JOB NUMBER:	5411.1
SHEET:	81 OF 111