


SIGNAGE PACKAGE
PLATINUM 973 RETAIL CENTER
13801 N FM 973
MANOR TX 78

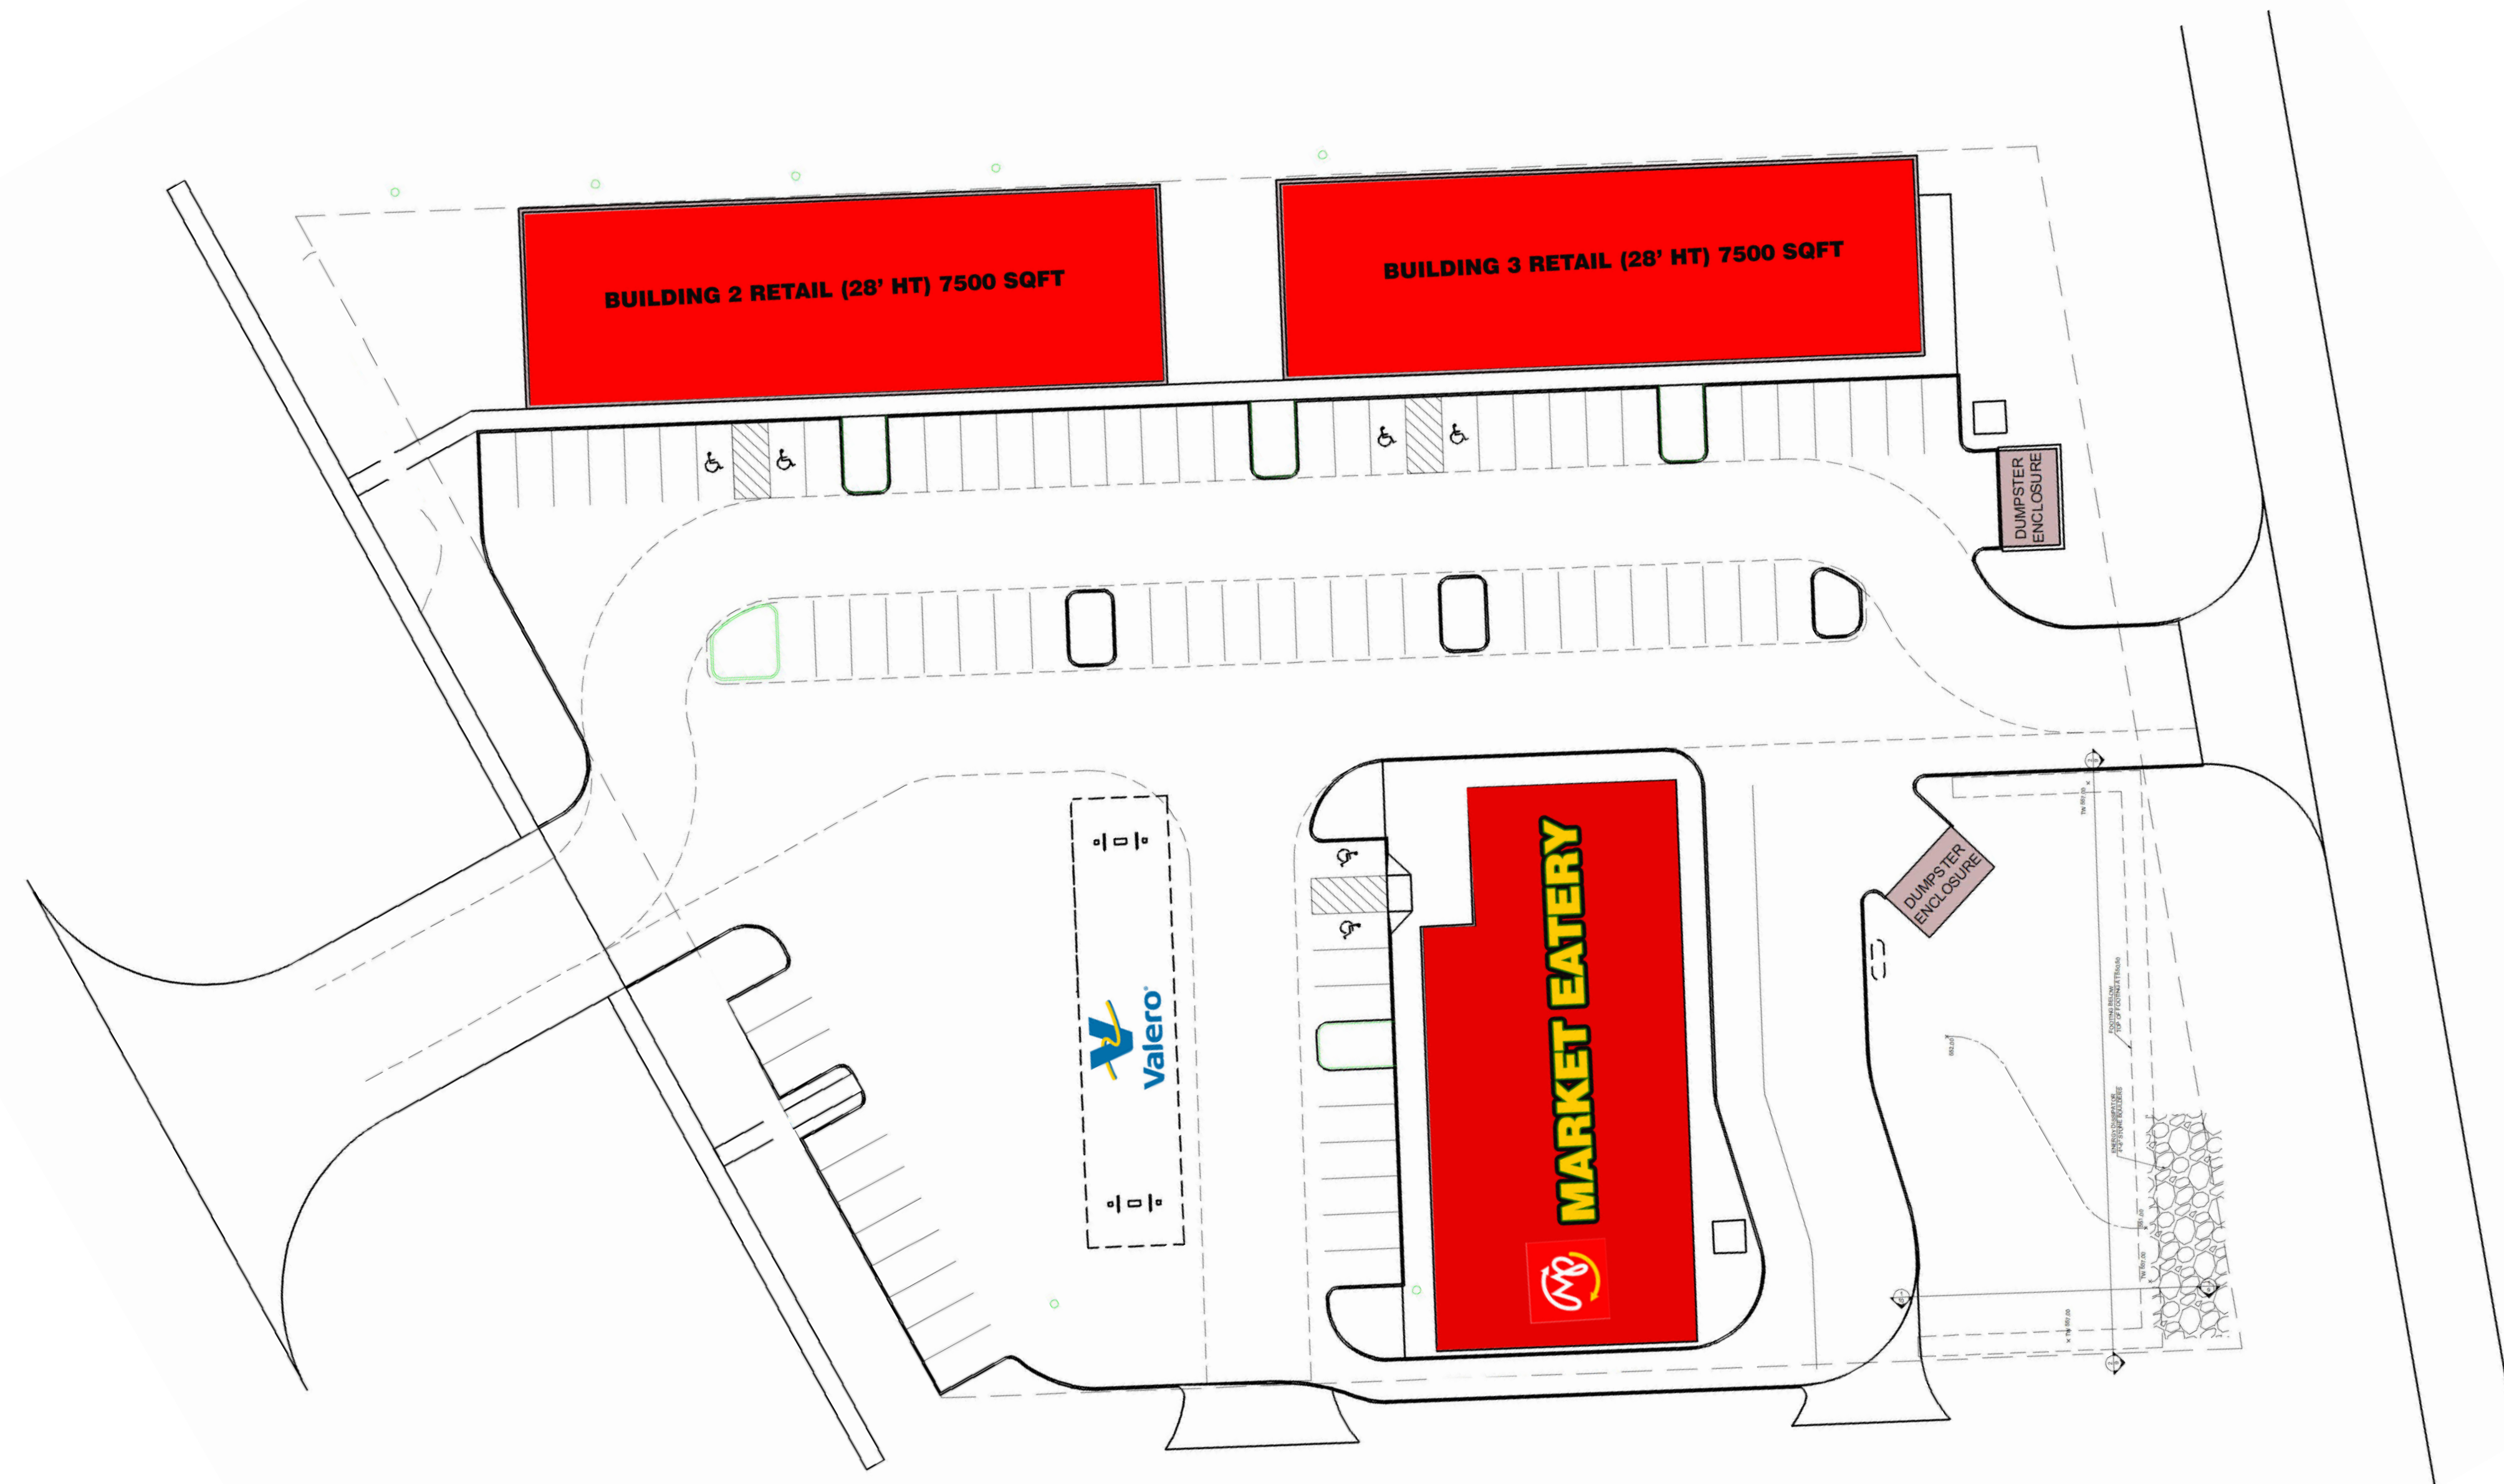

BANNER SIGN AND GRAPHIC

13801 N FM 973
MANOR, TX 78653
RAFIQA9@AOL.COM

MP MARKET EATERY

INDEX

Page 1: Signs #1, #2, #3, and #4

Page 2: Signs #5, #6, and #7

Page 3: Electric Diagram

ZONE: C2

Allowed Frontage = Building Size × 1.5

Calculation: 140 × 1.5 = 210 feet

Signage Area = 210 square feet

Signage Breakdown

#1. 3' × 3' = 9 sq ft

#2. 3'9" × 3'9" = 14 sq ft

#3. 27'8" × 3' = 83 sq ft


#4. 55'2" × 7" = 32 sq ft

#5. 8' × 2'10" = 22.50 sq ft

#6. 9'2" × 3'8" = 34.50 sq ft

#7. 4' × 4' = 16 sq ft


Total Square Footage: 210 sq ft

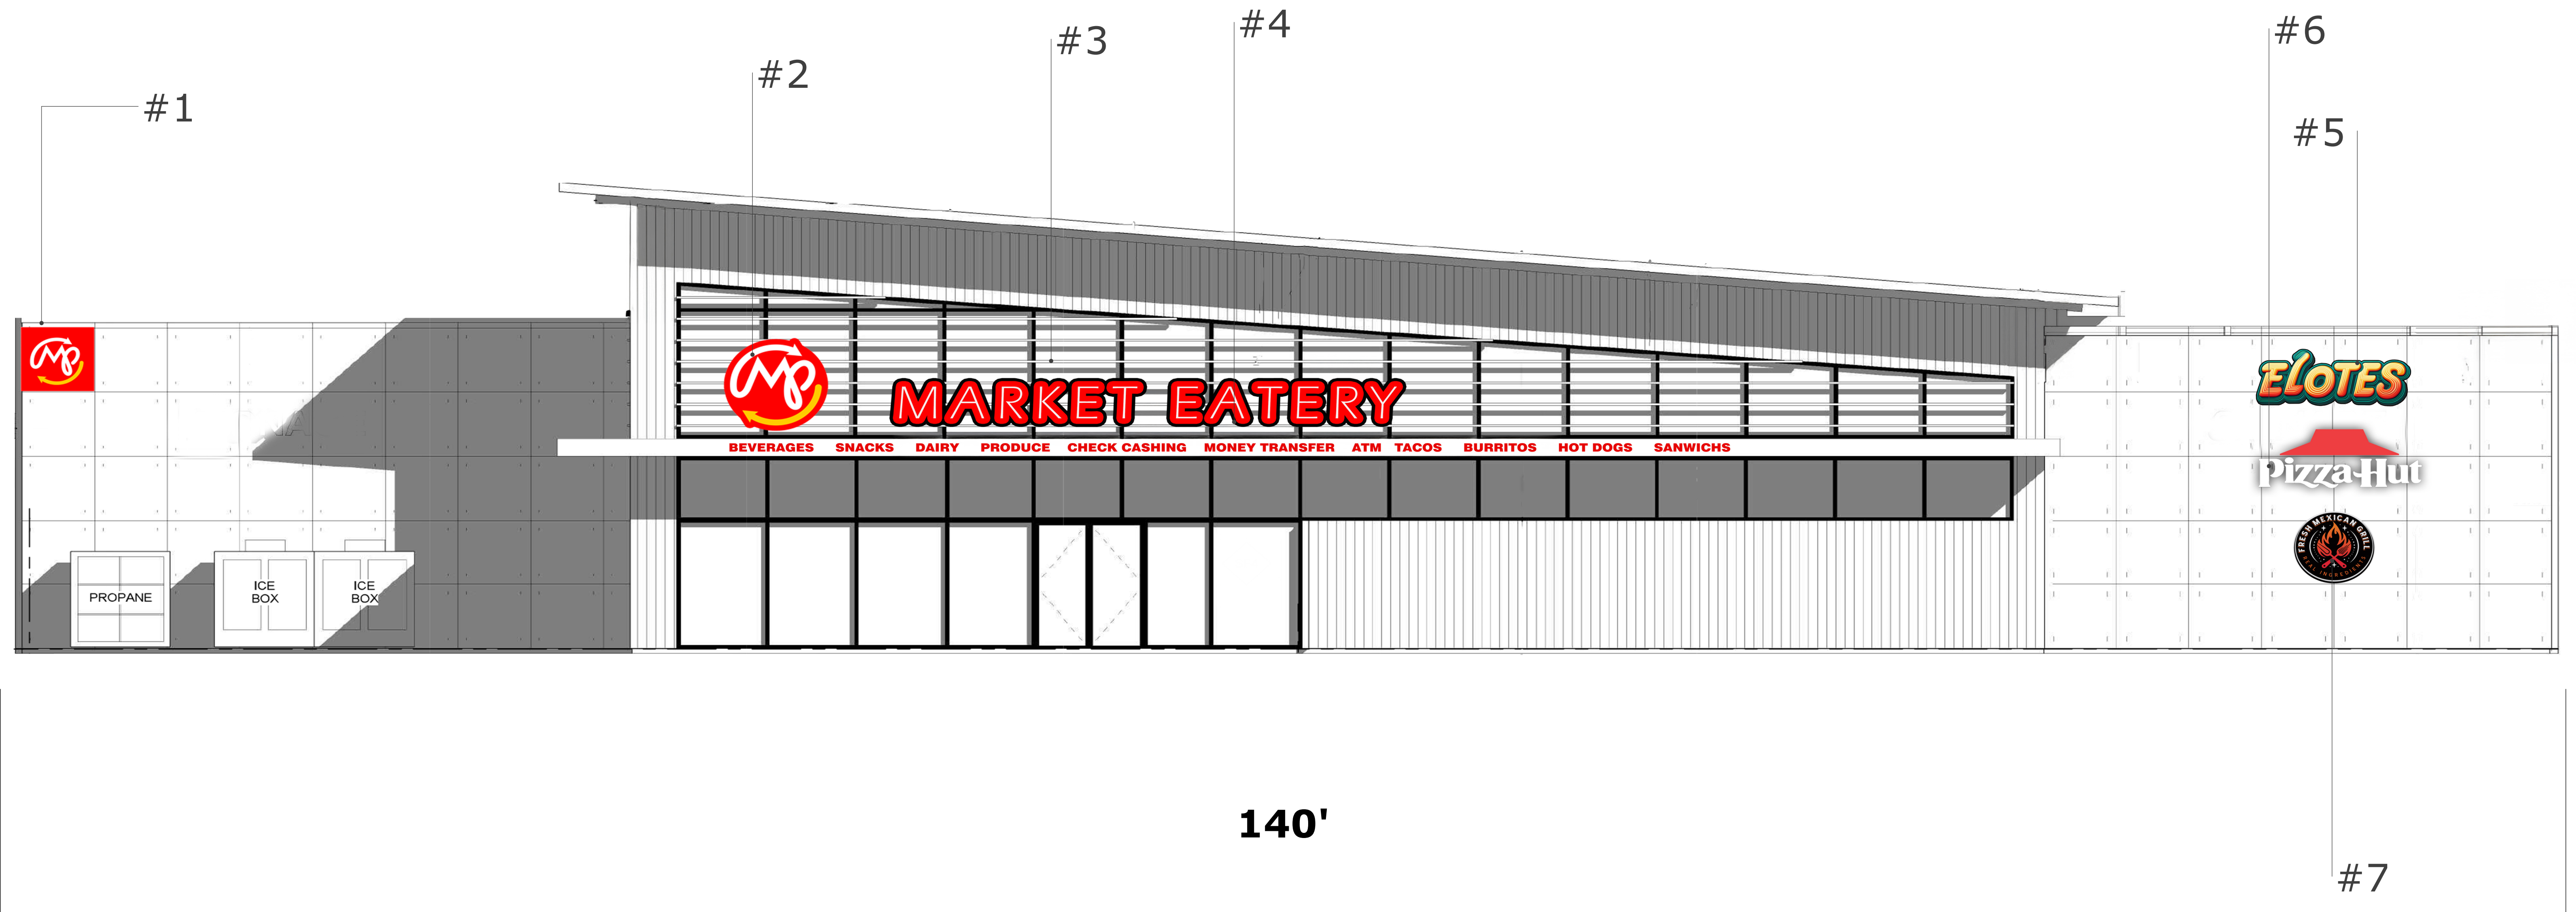



BANNER SIGN AND GRAPHIC

13801 N FM 973
MANOR, TX 78653
RAFIQA9@AOL.COM



MP MARKET EATERY

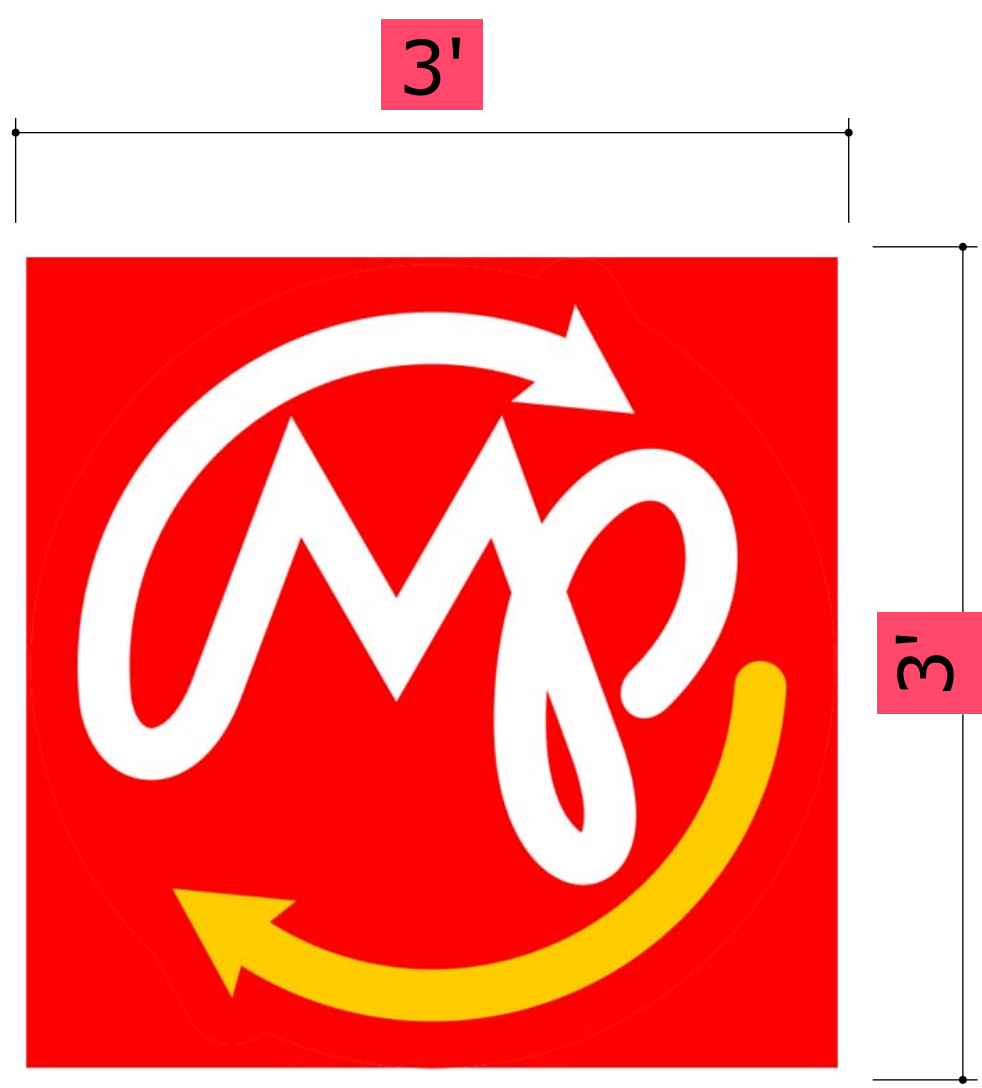


SIGN#1
 Size: 3' x 3' x 3"
 Faces: 1/8" acrylic
 Face color: Red, Yellow, White
 Returns: .080 aluminum Return color: Black
 Voltage: 120vac/12vdc
 Led Modular: 5000K
 Mounting: 2" standoff to wall Anchors:
 1/4" x 6" studs

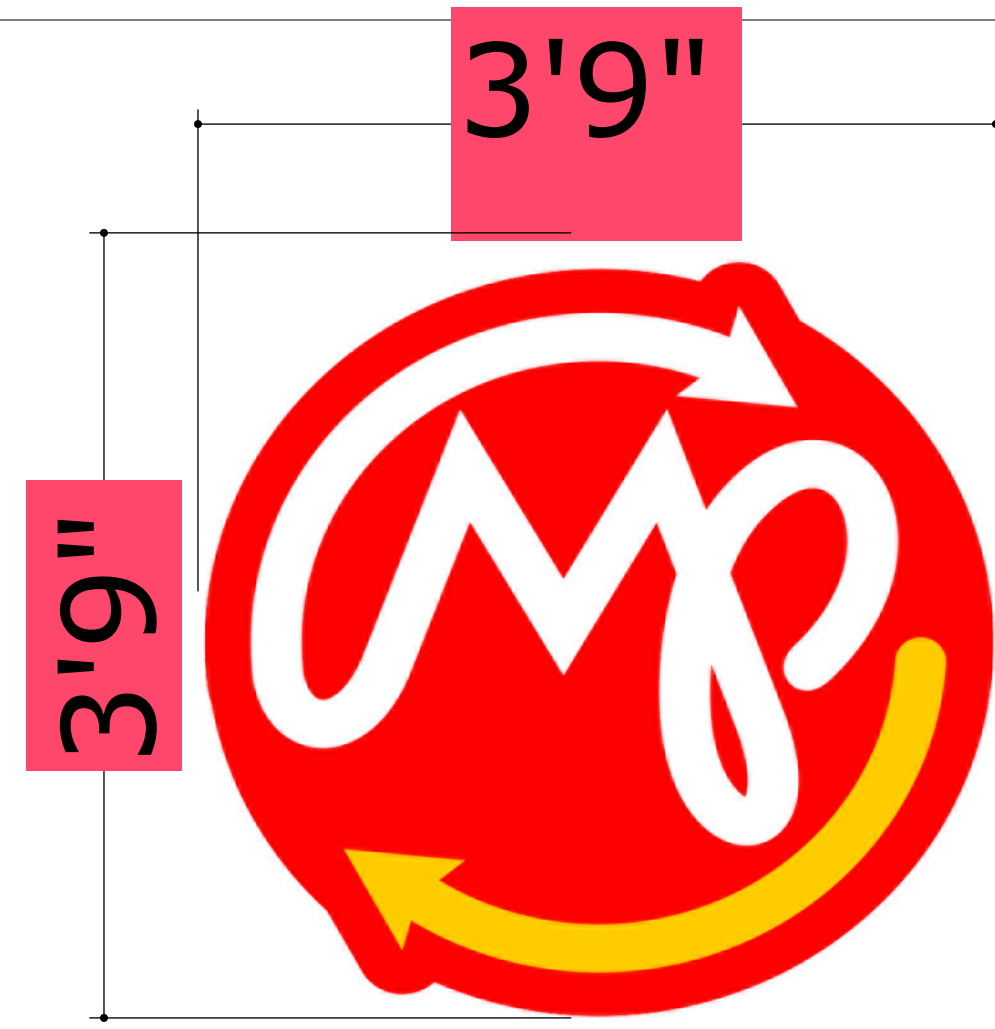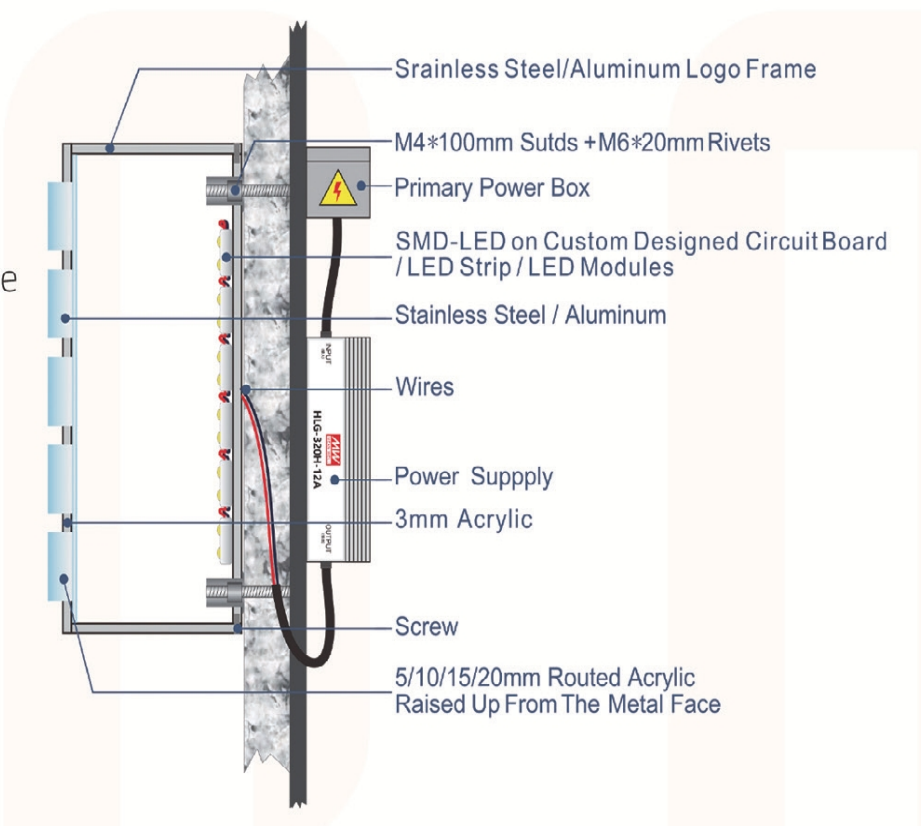


SIGN#2
 Size: 3' 9"x 3'9" x 3"
 Faces: 1/8" acrylic
 Face color: Red, Yellow, White
 Returns: .080 aluminum Return color: Black
 Voltage: 120vac/12vdc
 Led Modular: 5000K
 Mounting: Stand

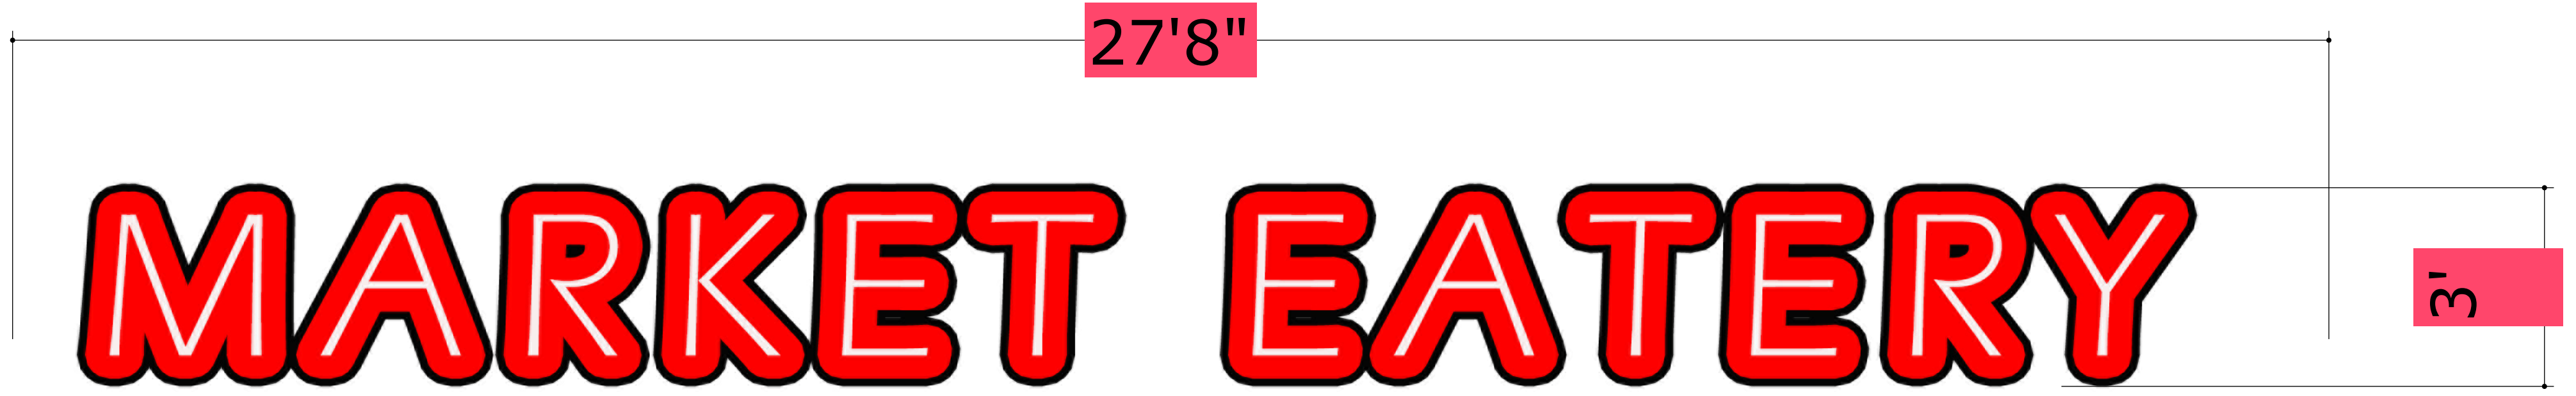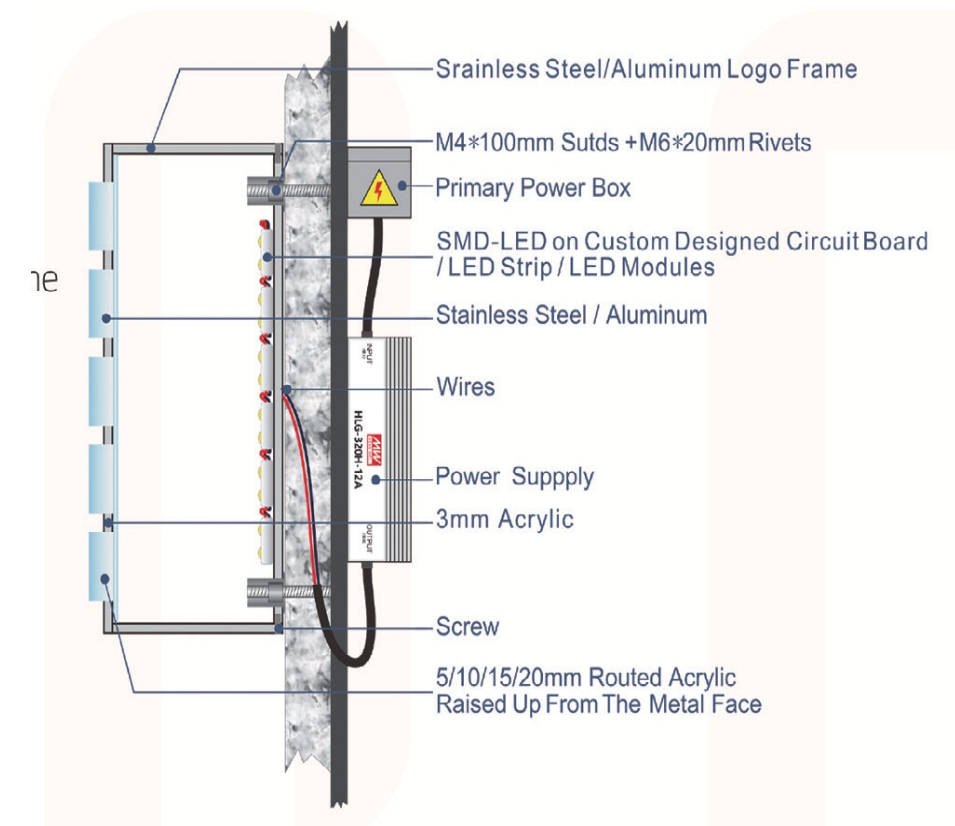


SIGN #3
 Size: 27'8" x 3' x 3"
 Faces: Acrylic/ Stainless Steel
 Face color: Red, White, Black
 Returns: .080 aluminum Return color: Black
 Voltage: 120vac/12vdc
 Led Modular: 5000K
 Mounting: Stand

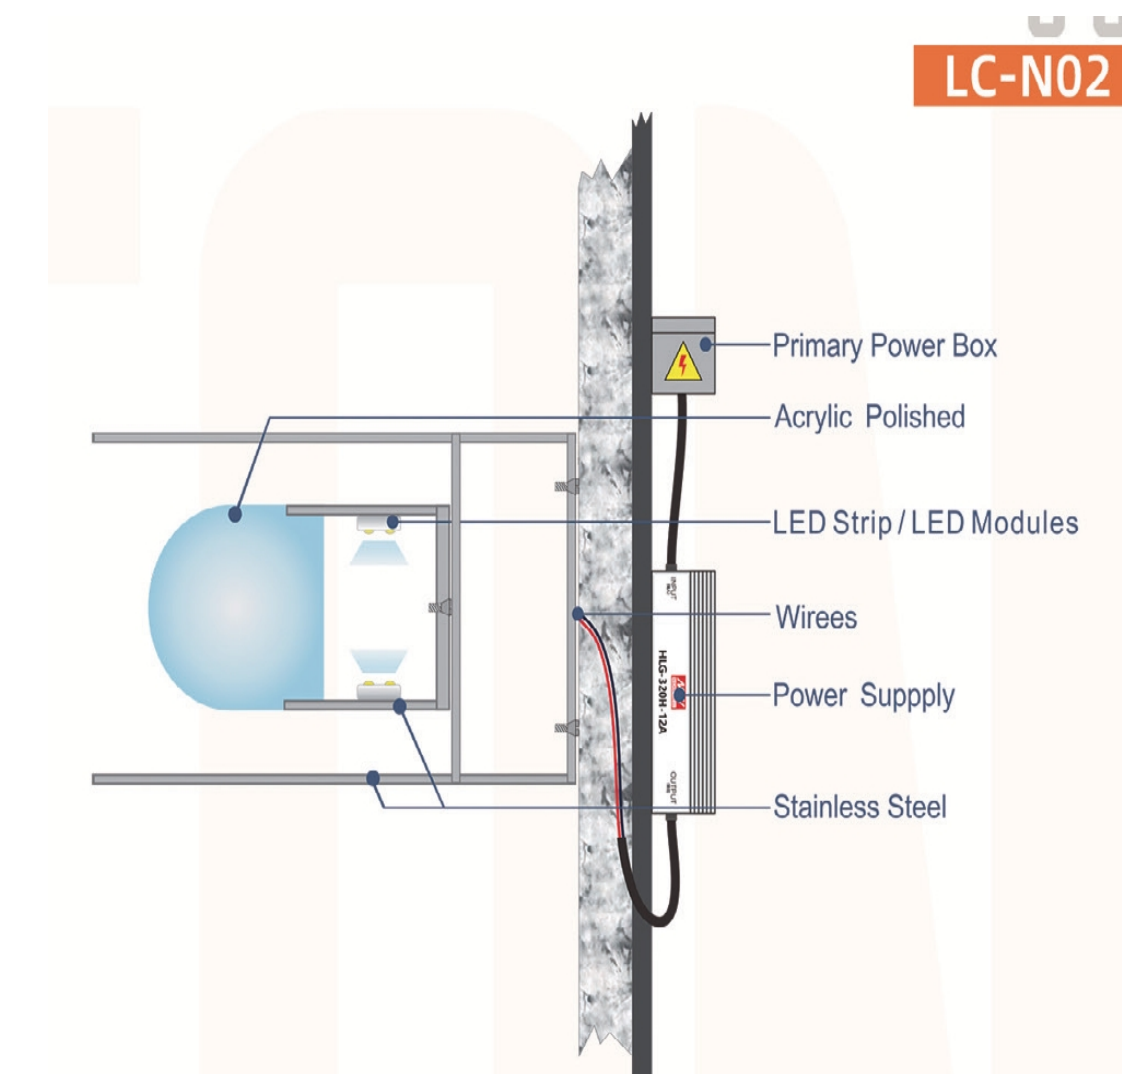

SIGN#4
METAL LETTER SIGN
 Size: 55'2" x 7"
 Faces: 1/8" metal
 Face color: Red
 Returns: .080 aluminum Return color: Black
 Voltage: Non- Illuminated
 Led Modular: Non
 Mounting: Double side Tape

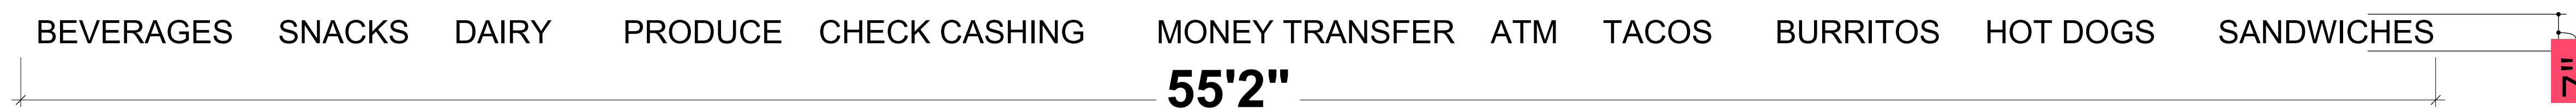

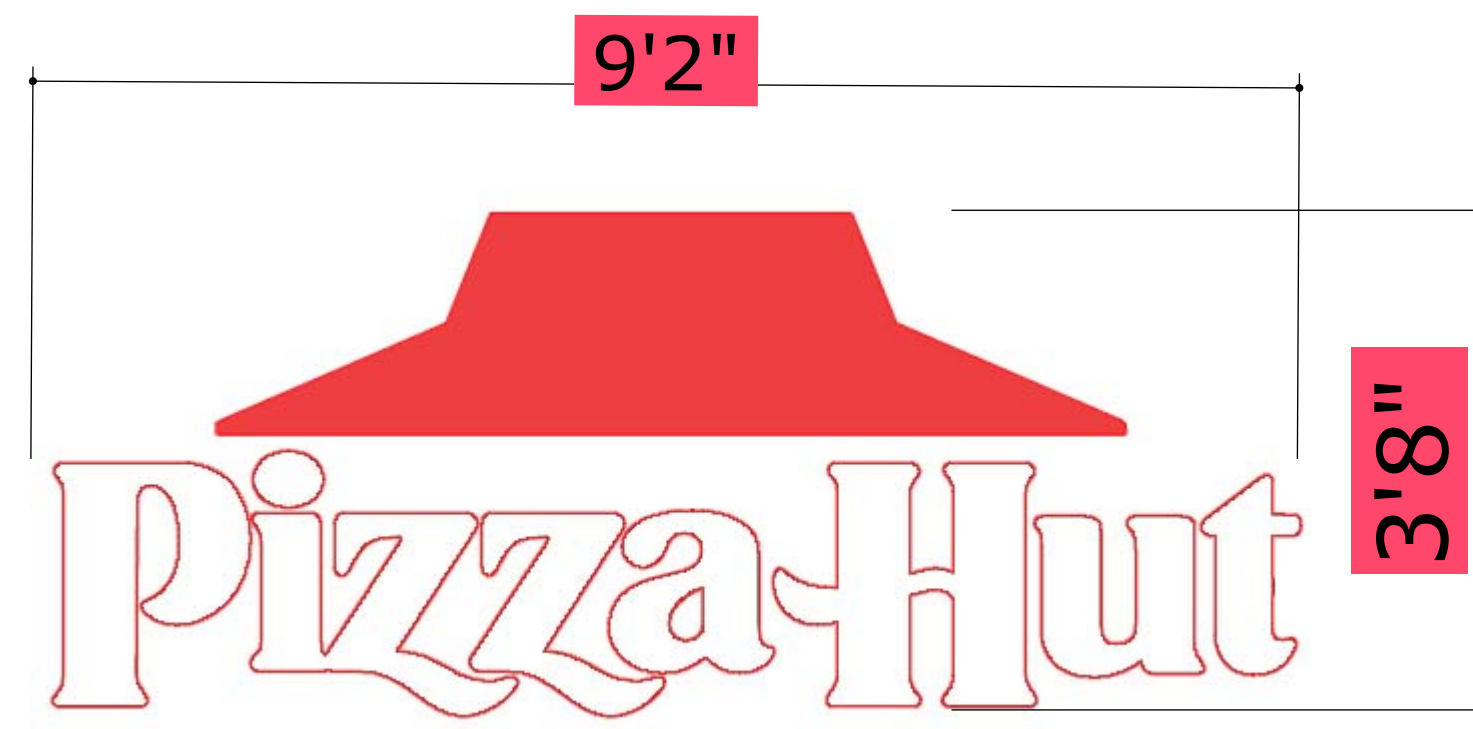

SIGN#5

Size: 8' x 2'10" x 3"

Faces: 1/8" acrylic

Face color: Red, Yellow, Green

Returns: .080 aluminum Return color: Black

Voltage: 120vac/12vdc

Led Modular: 5000K

Mounting: 2" standoff to wall Anchors: 1/4" x 6" studs

SIGN#6

Size: 9'2" x 3'8" x 3"

Faces: 1/8" acrylic

Face color: Red, Yellow, White

Returns: .080 aluminum Return color: Black

Voltage: 120vac/12vdc

Led Modular: 5000K

Mounting: 2" standoff to wall Anchors: 1/4" x 6" studs

SIGN#7

Size: 4' x 4' x 3"

Faces: 1/8" acrylic




Face color: Red, Yellow, White

Returns: .080 aluminum Return color: Black


Voltage: 120vac/12vdc

Led Modular: 5000K

Mounting: 2" standoff to wall Anchors: 1/4" x 6" studs

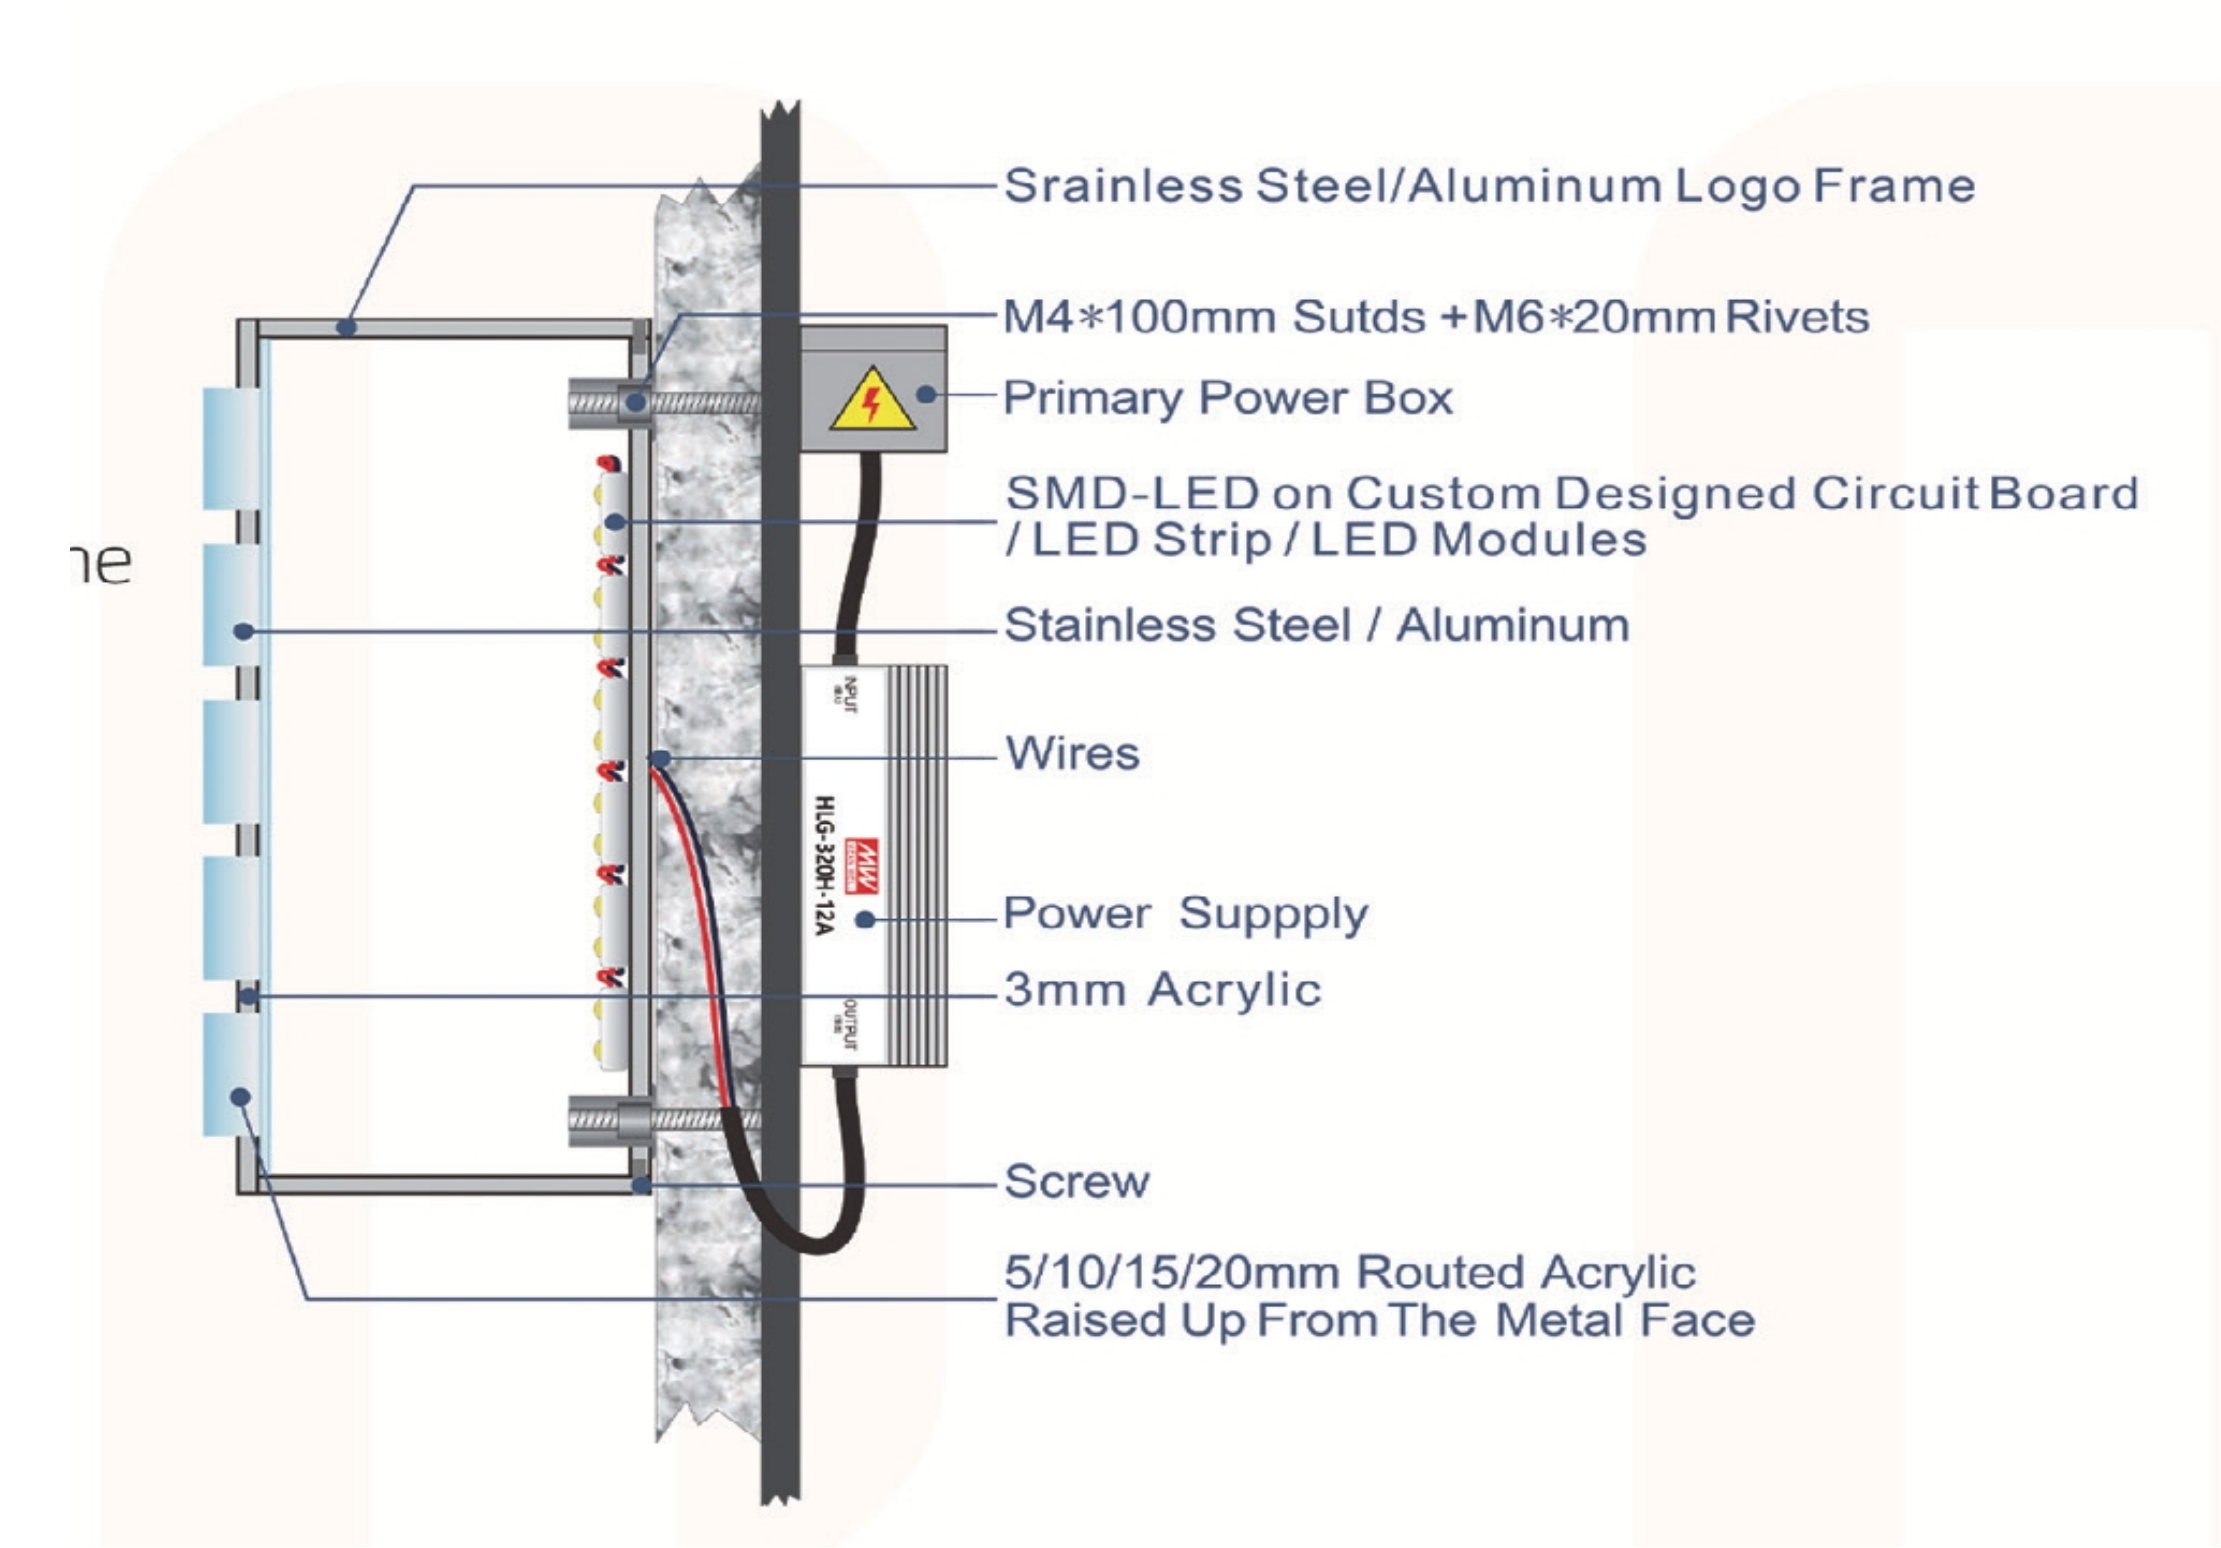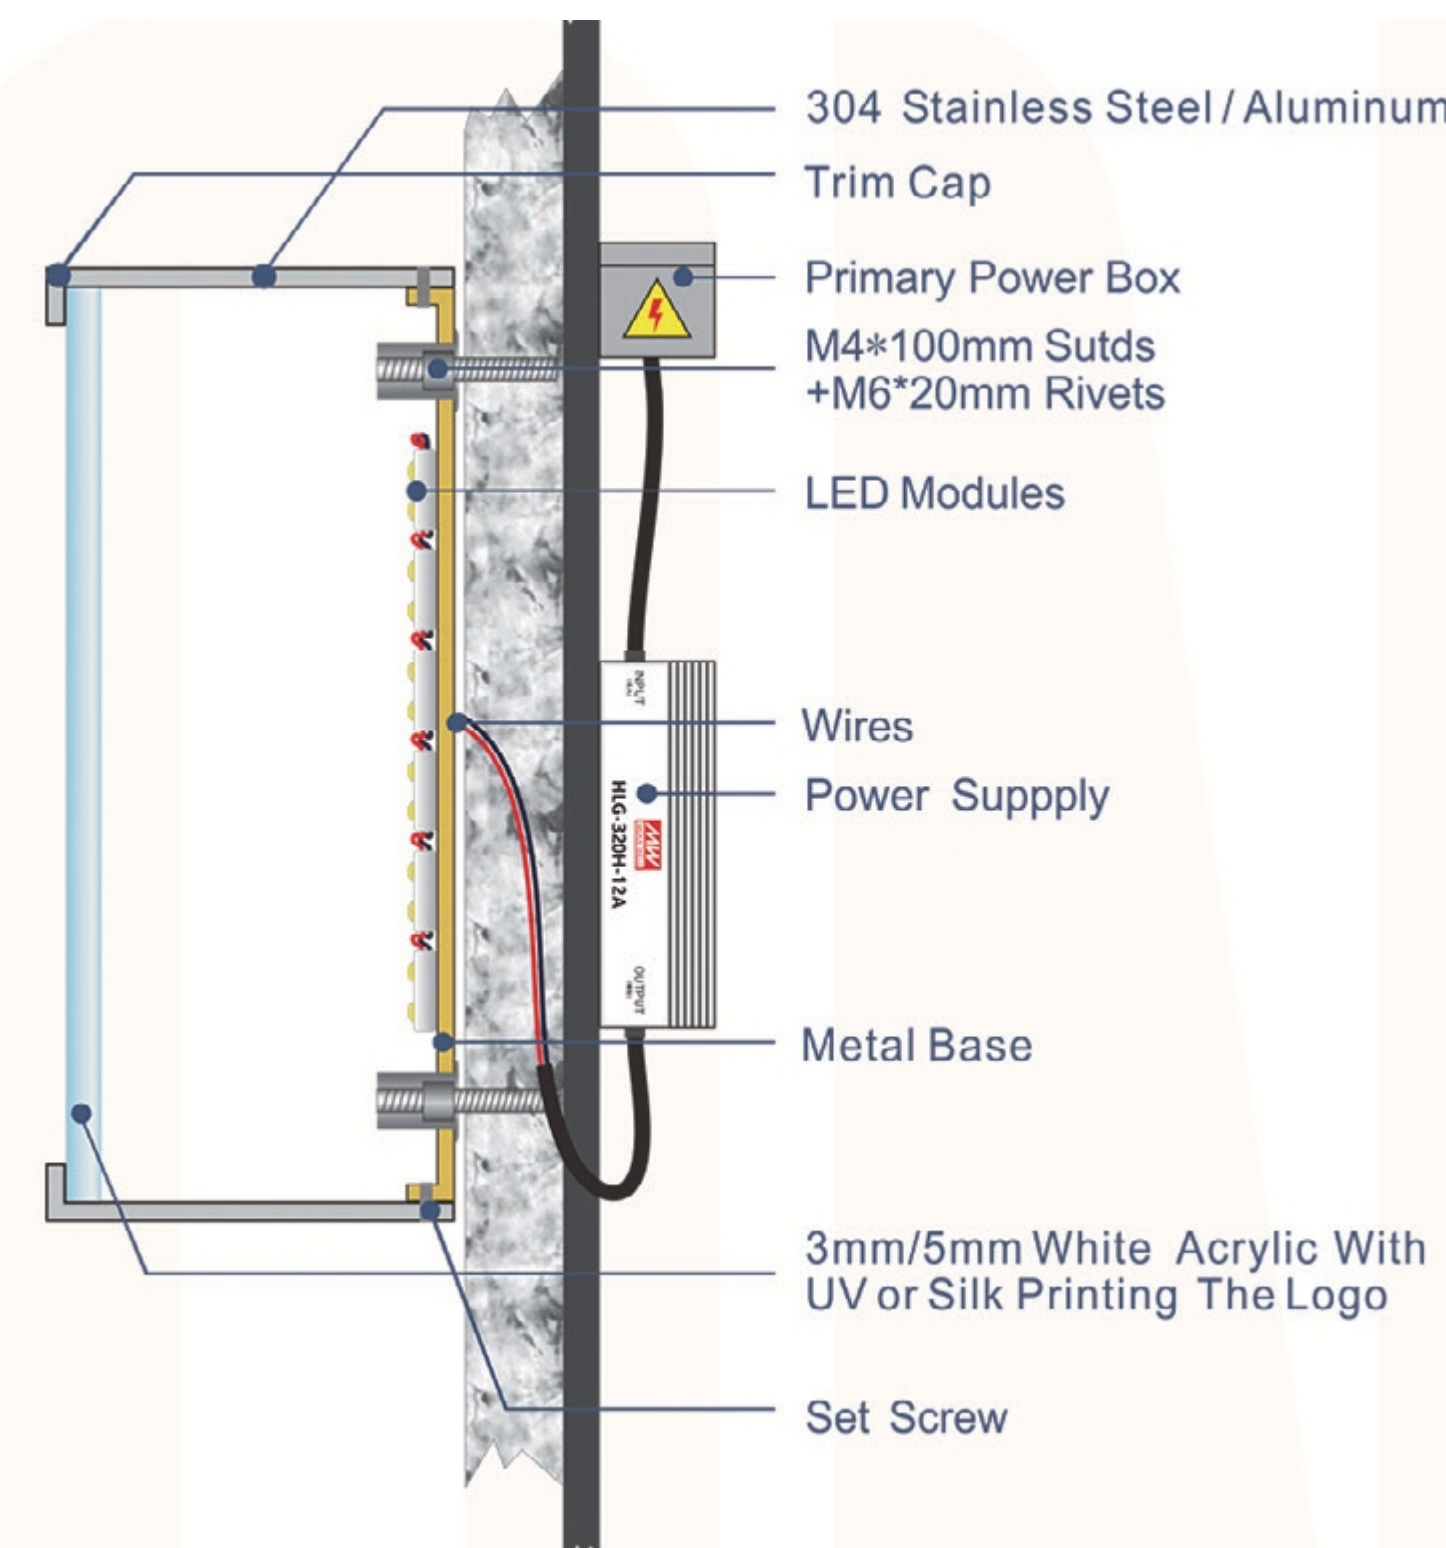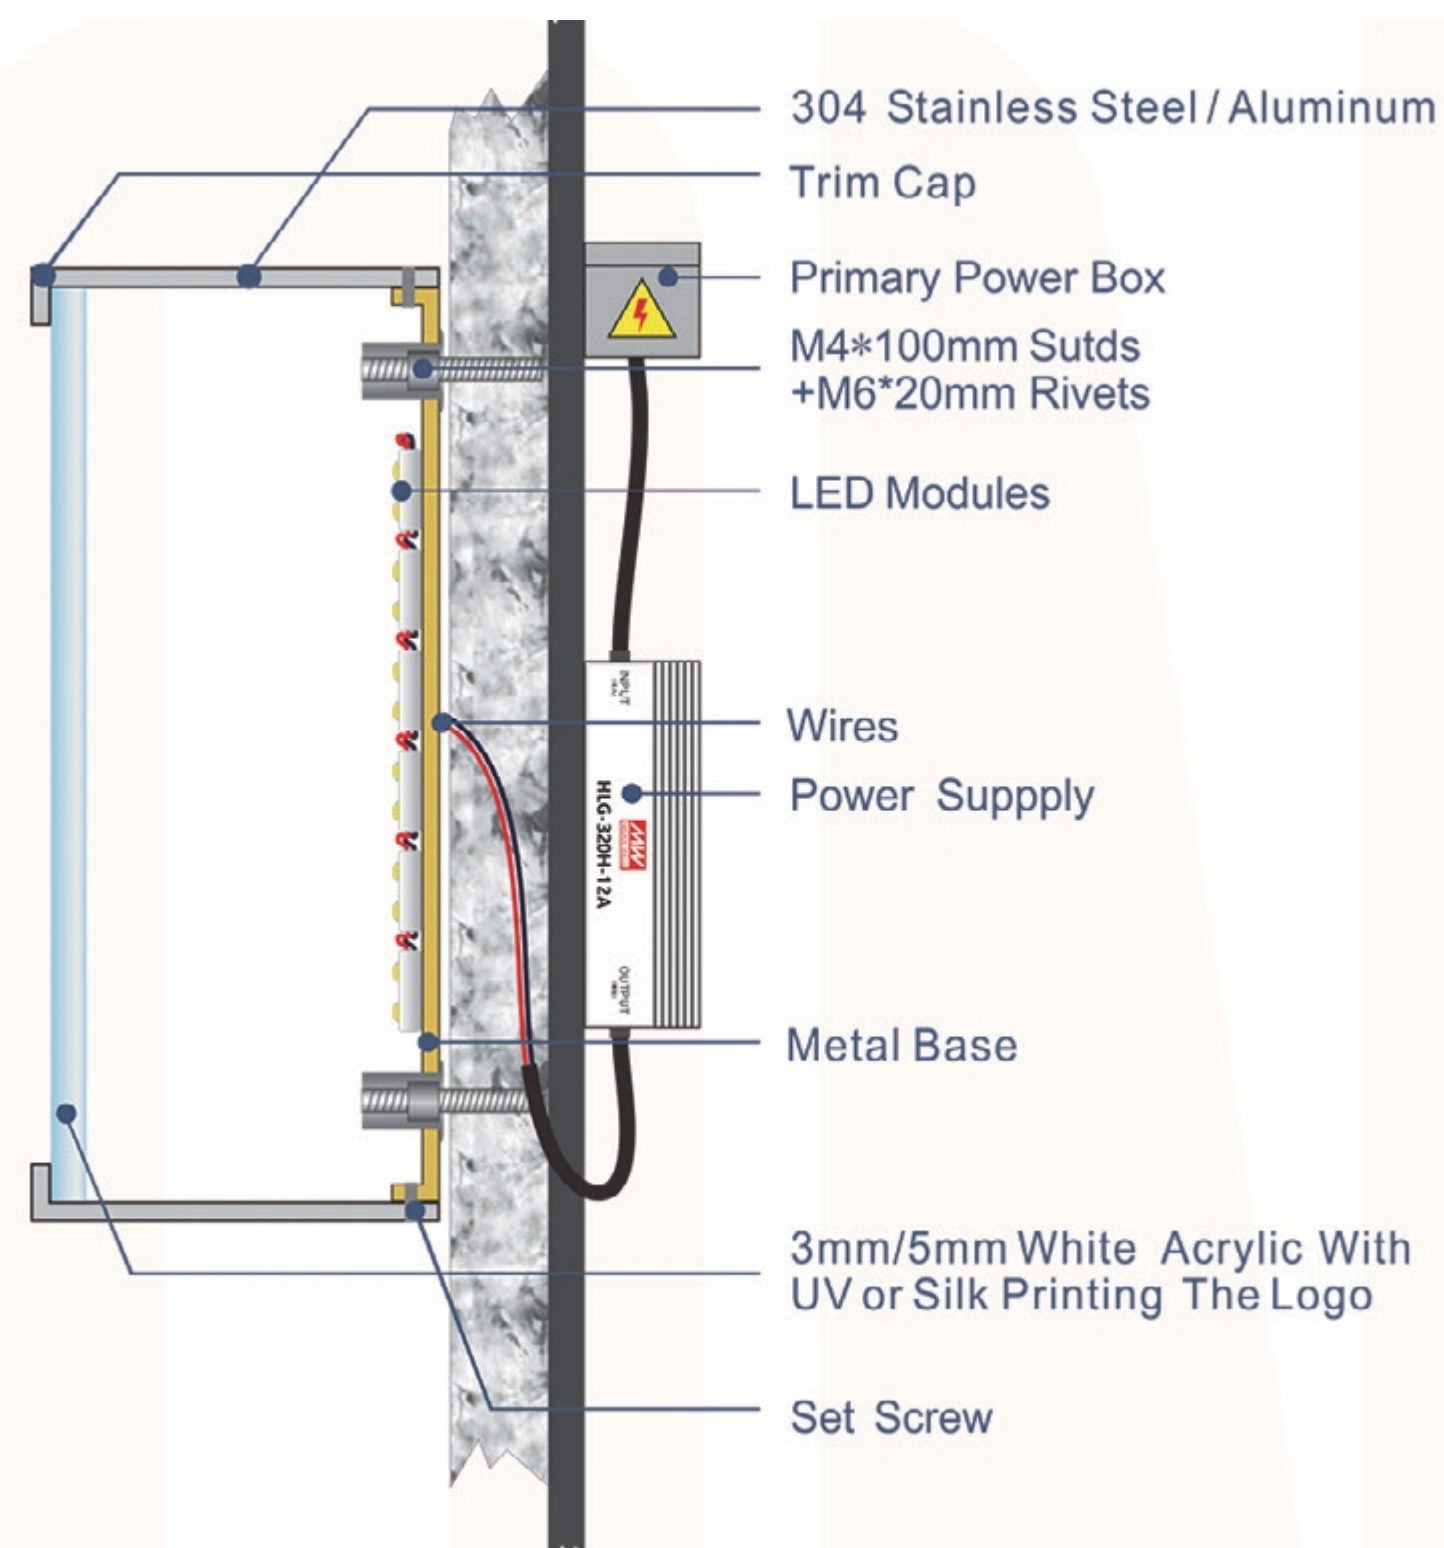


FRONT LIGHT CHANNEL LETTERS

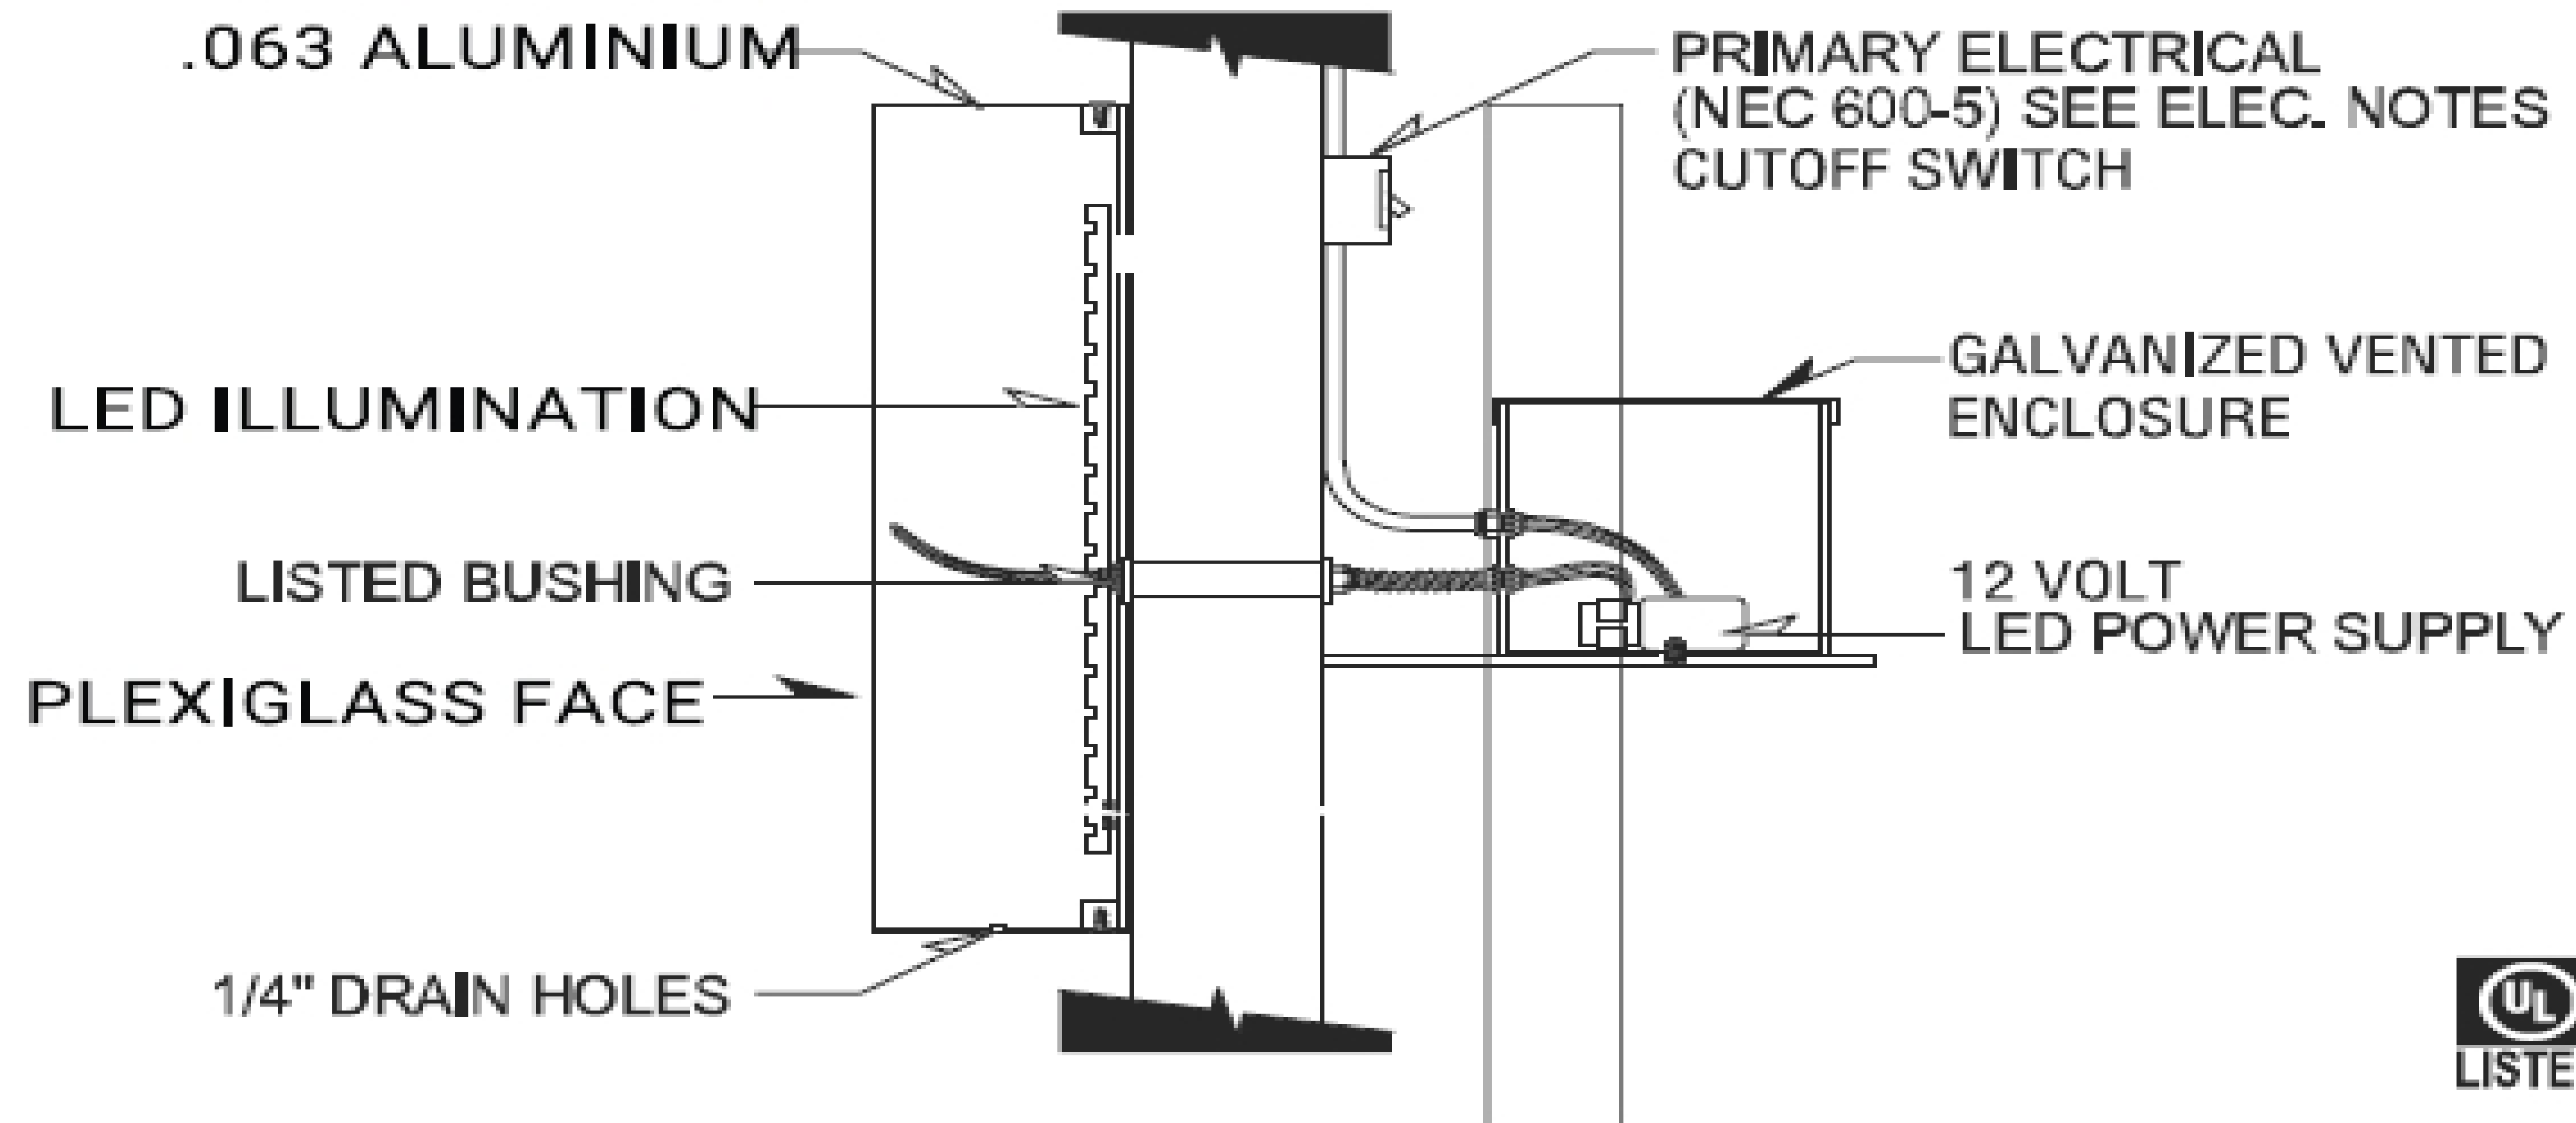


ELECTRICAL NOTES

Sign Company DOES NOT provide primary electrical to sign.
Power to the sign must be done by a licensed electrical contractor or licensed electrician.
Each sign must have:

1. A minimum of one dedicated 120V 20A circuit
2. Junction box installed within 6 feet of sign
3. Three wires: Line, Ground, Neutral

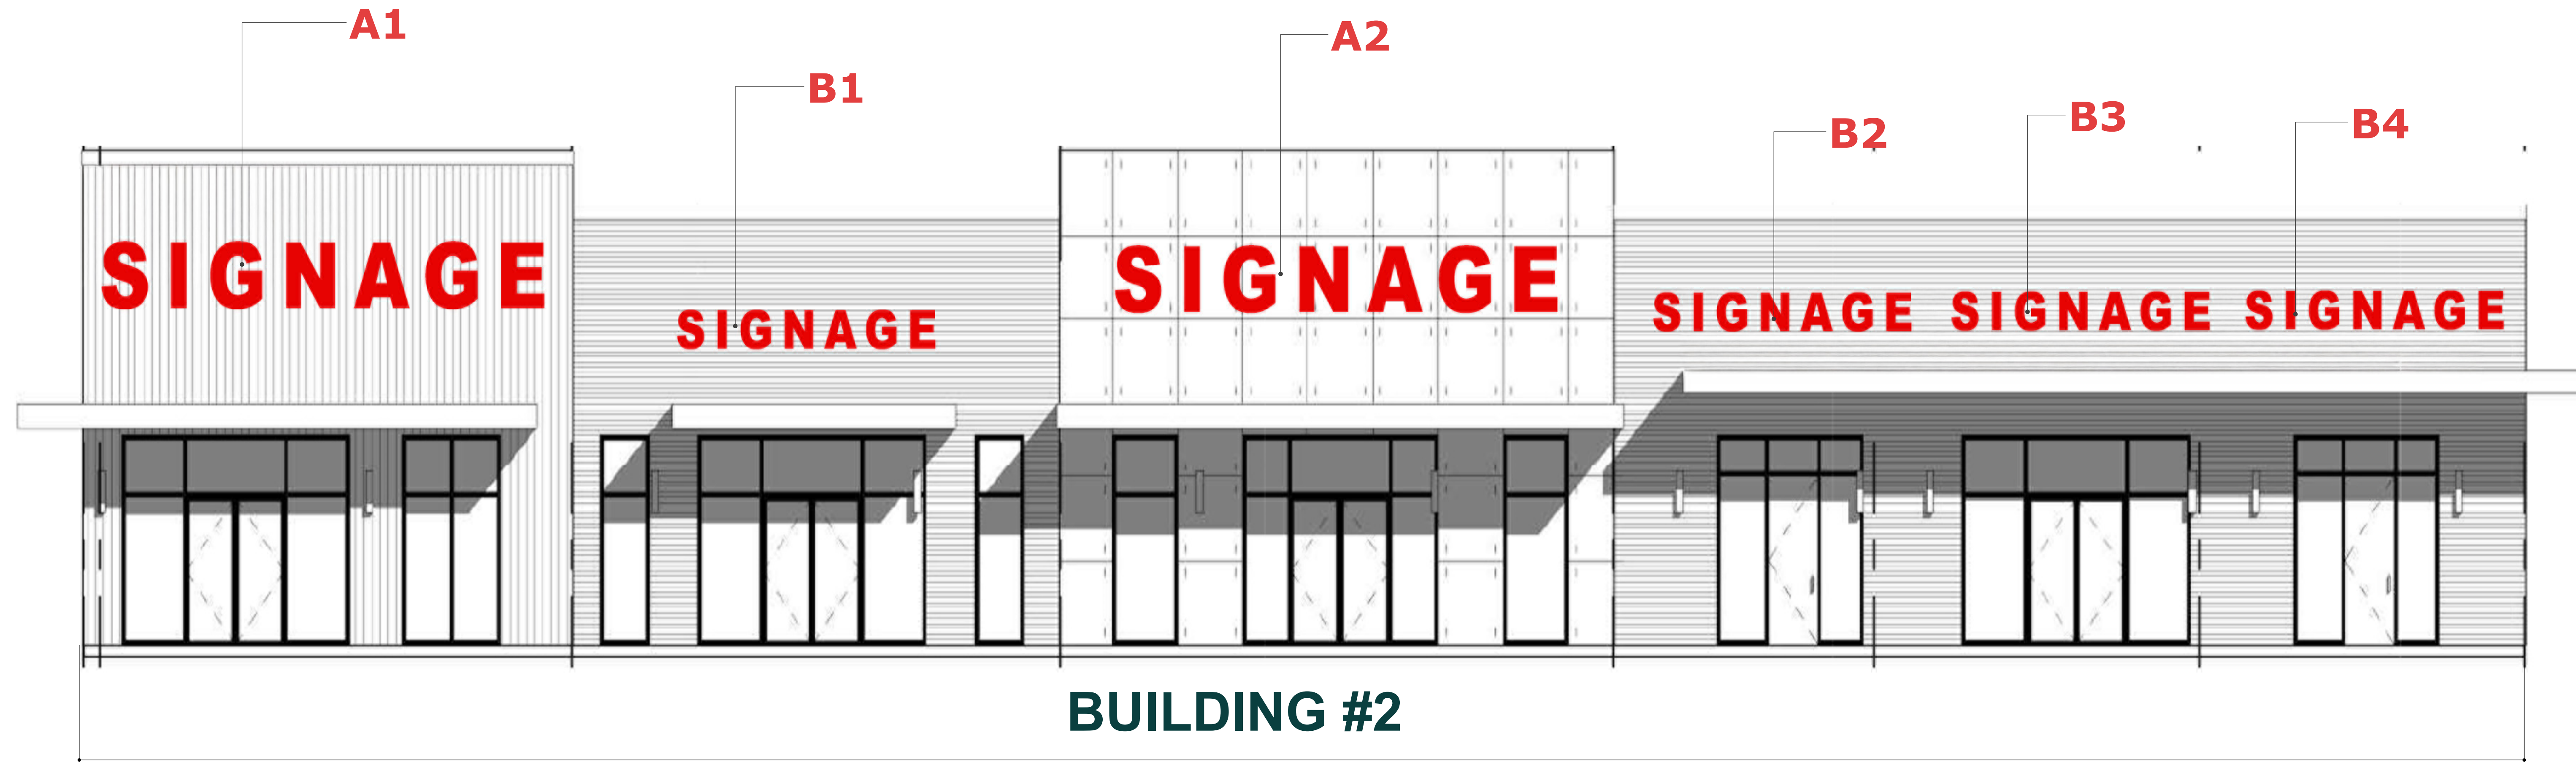

150'

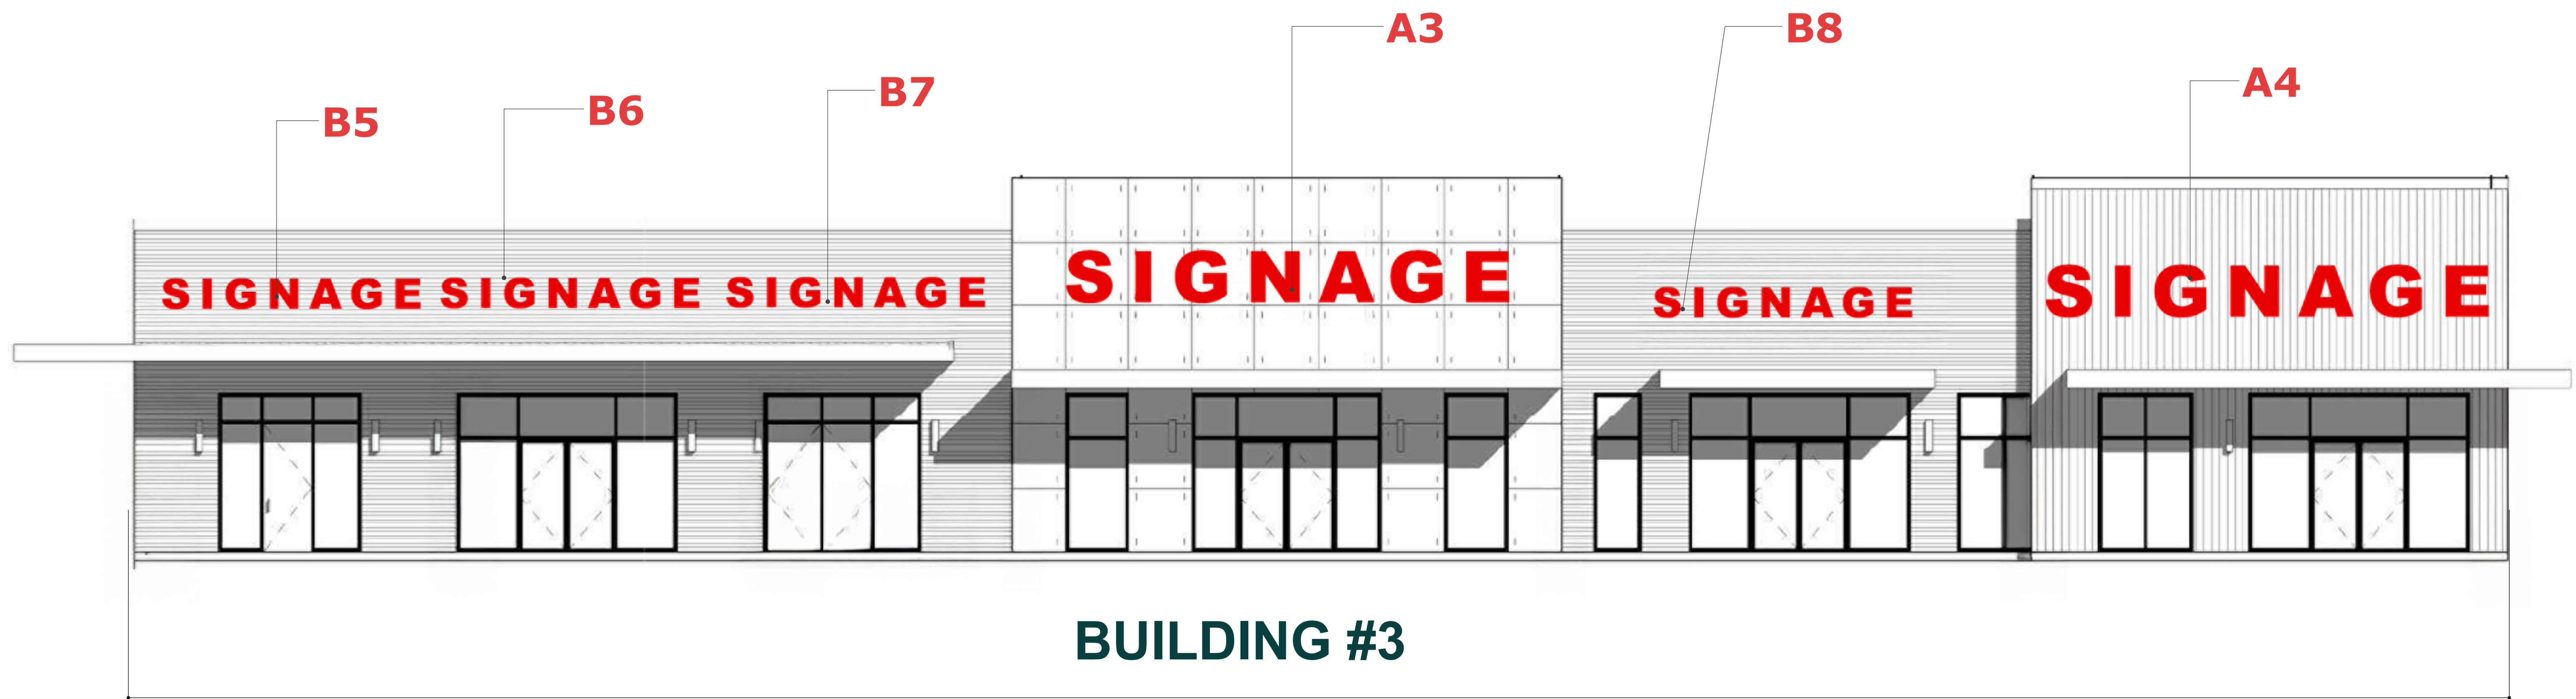

150'



Sign Overview

Group: A

Number of Signs: 4X 48= 192 SQFT

Single Sign Dimensions:

Width: 24feet

Height: 2 feet

Depth: 3 inches

Single Sign Area:

24 x 2 = 48 SQFT

Total Area for 4 Signs:

Specifications

Material

Faces: 1/8" acrylic

Face Color: TBA (To Be Announced)

Returns: .080 aluminum, color: Black

Electrical Configuration


Voltage: 120VAC / 12VDC

LED Modular: 5000K

Mounting Details

Mounting Method: 2-inch standoff to wall

Anchors: 1/4" x 6" studs

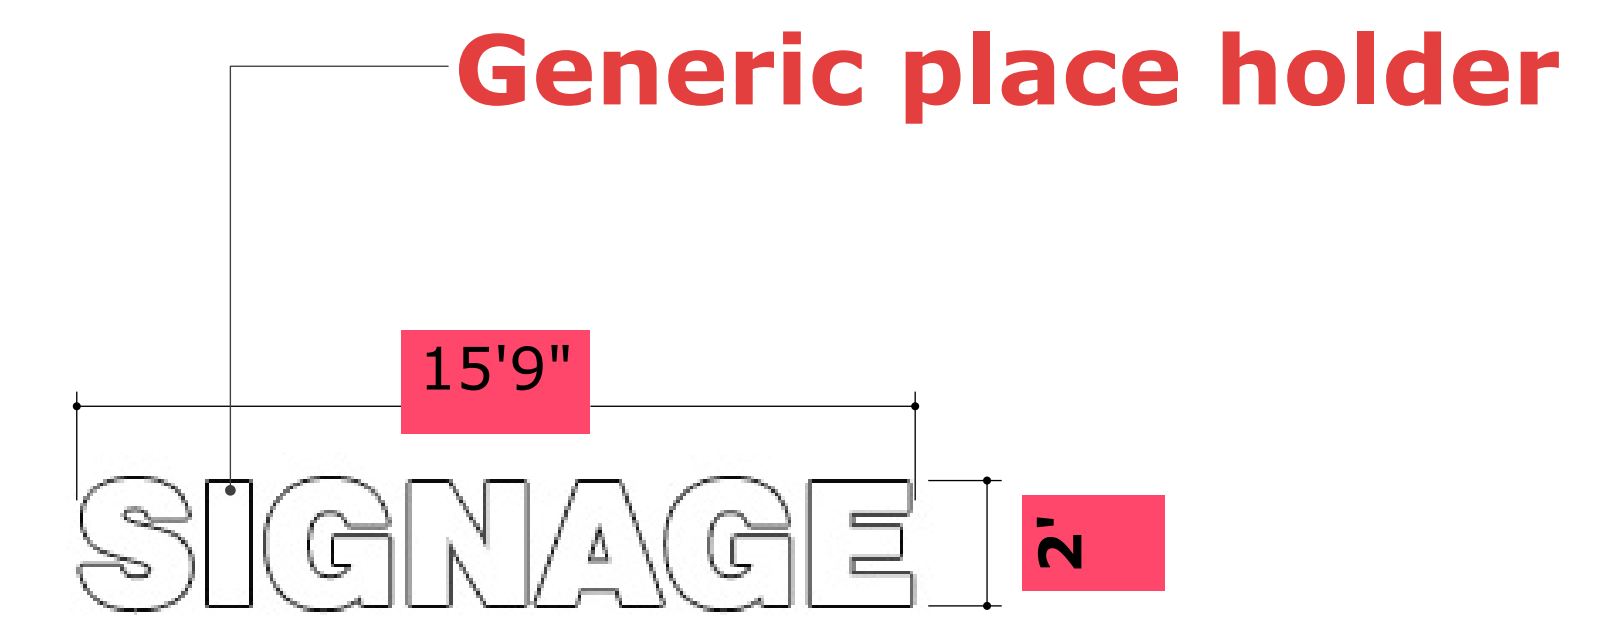

Sign Group B Identical Signs (B1, B2, B3, B4, B5, B6, B7,B8)

Sign Overview

Group: B

Number of Signs: 8 x 31.50 = 252 SQFT

Single Sign Dimensions:

Width: 15'9" (15.75 feet)

Height: 2' (2 feet)

Depth: 3 inches

Single Sign Area:

15.75 x 2 = 31.50 SQFT

Specifications

Material

Faces: 1/8" acrylic

Face Color: TBA (To Be Announced)

Returns: .080 aluminum, color: Black

Electrical Configuration

Voltage: 120VAC / 12VDC

LED Modular: 5000K

Mounting Details

Mounting Method: 2-inch standoff to wall

Anchors: 1/4" x 6" studs

FORONTAGE 150SQFT X 2 BUILDING = 300 SQ FT

ALLOWABLE SIGNAGE IS 450 SQFT

TOTAL SQFT SIGNAGE IS 192.00SQ FT+ 252 SQFT = 444 SQFT

SITE ADDRESS:

Valero SPL 32178
13801 FM 973
Manor, TX 78653

CANOPY PLAN VIEW
Quote 22-68495-20


- Confirmed Canopy Fascia Height 36"
- Confirm 2' ACM Field Variance All

APPROVED BY: _____




DATE: _____


APPROX LEAD-TIME: 3 WEEKS

*ACM & word mark ship from Delaware, Ohio
Canopy Oval ID logos ship from Jacksonville TX*

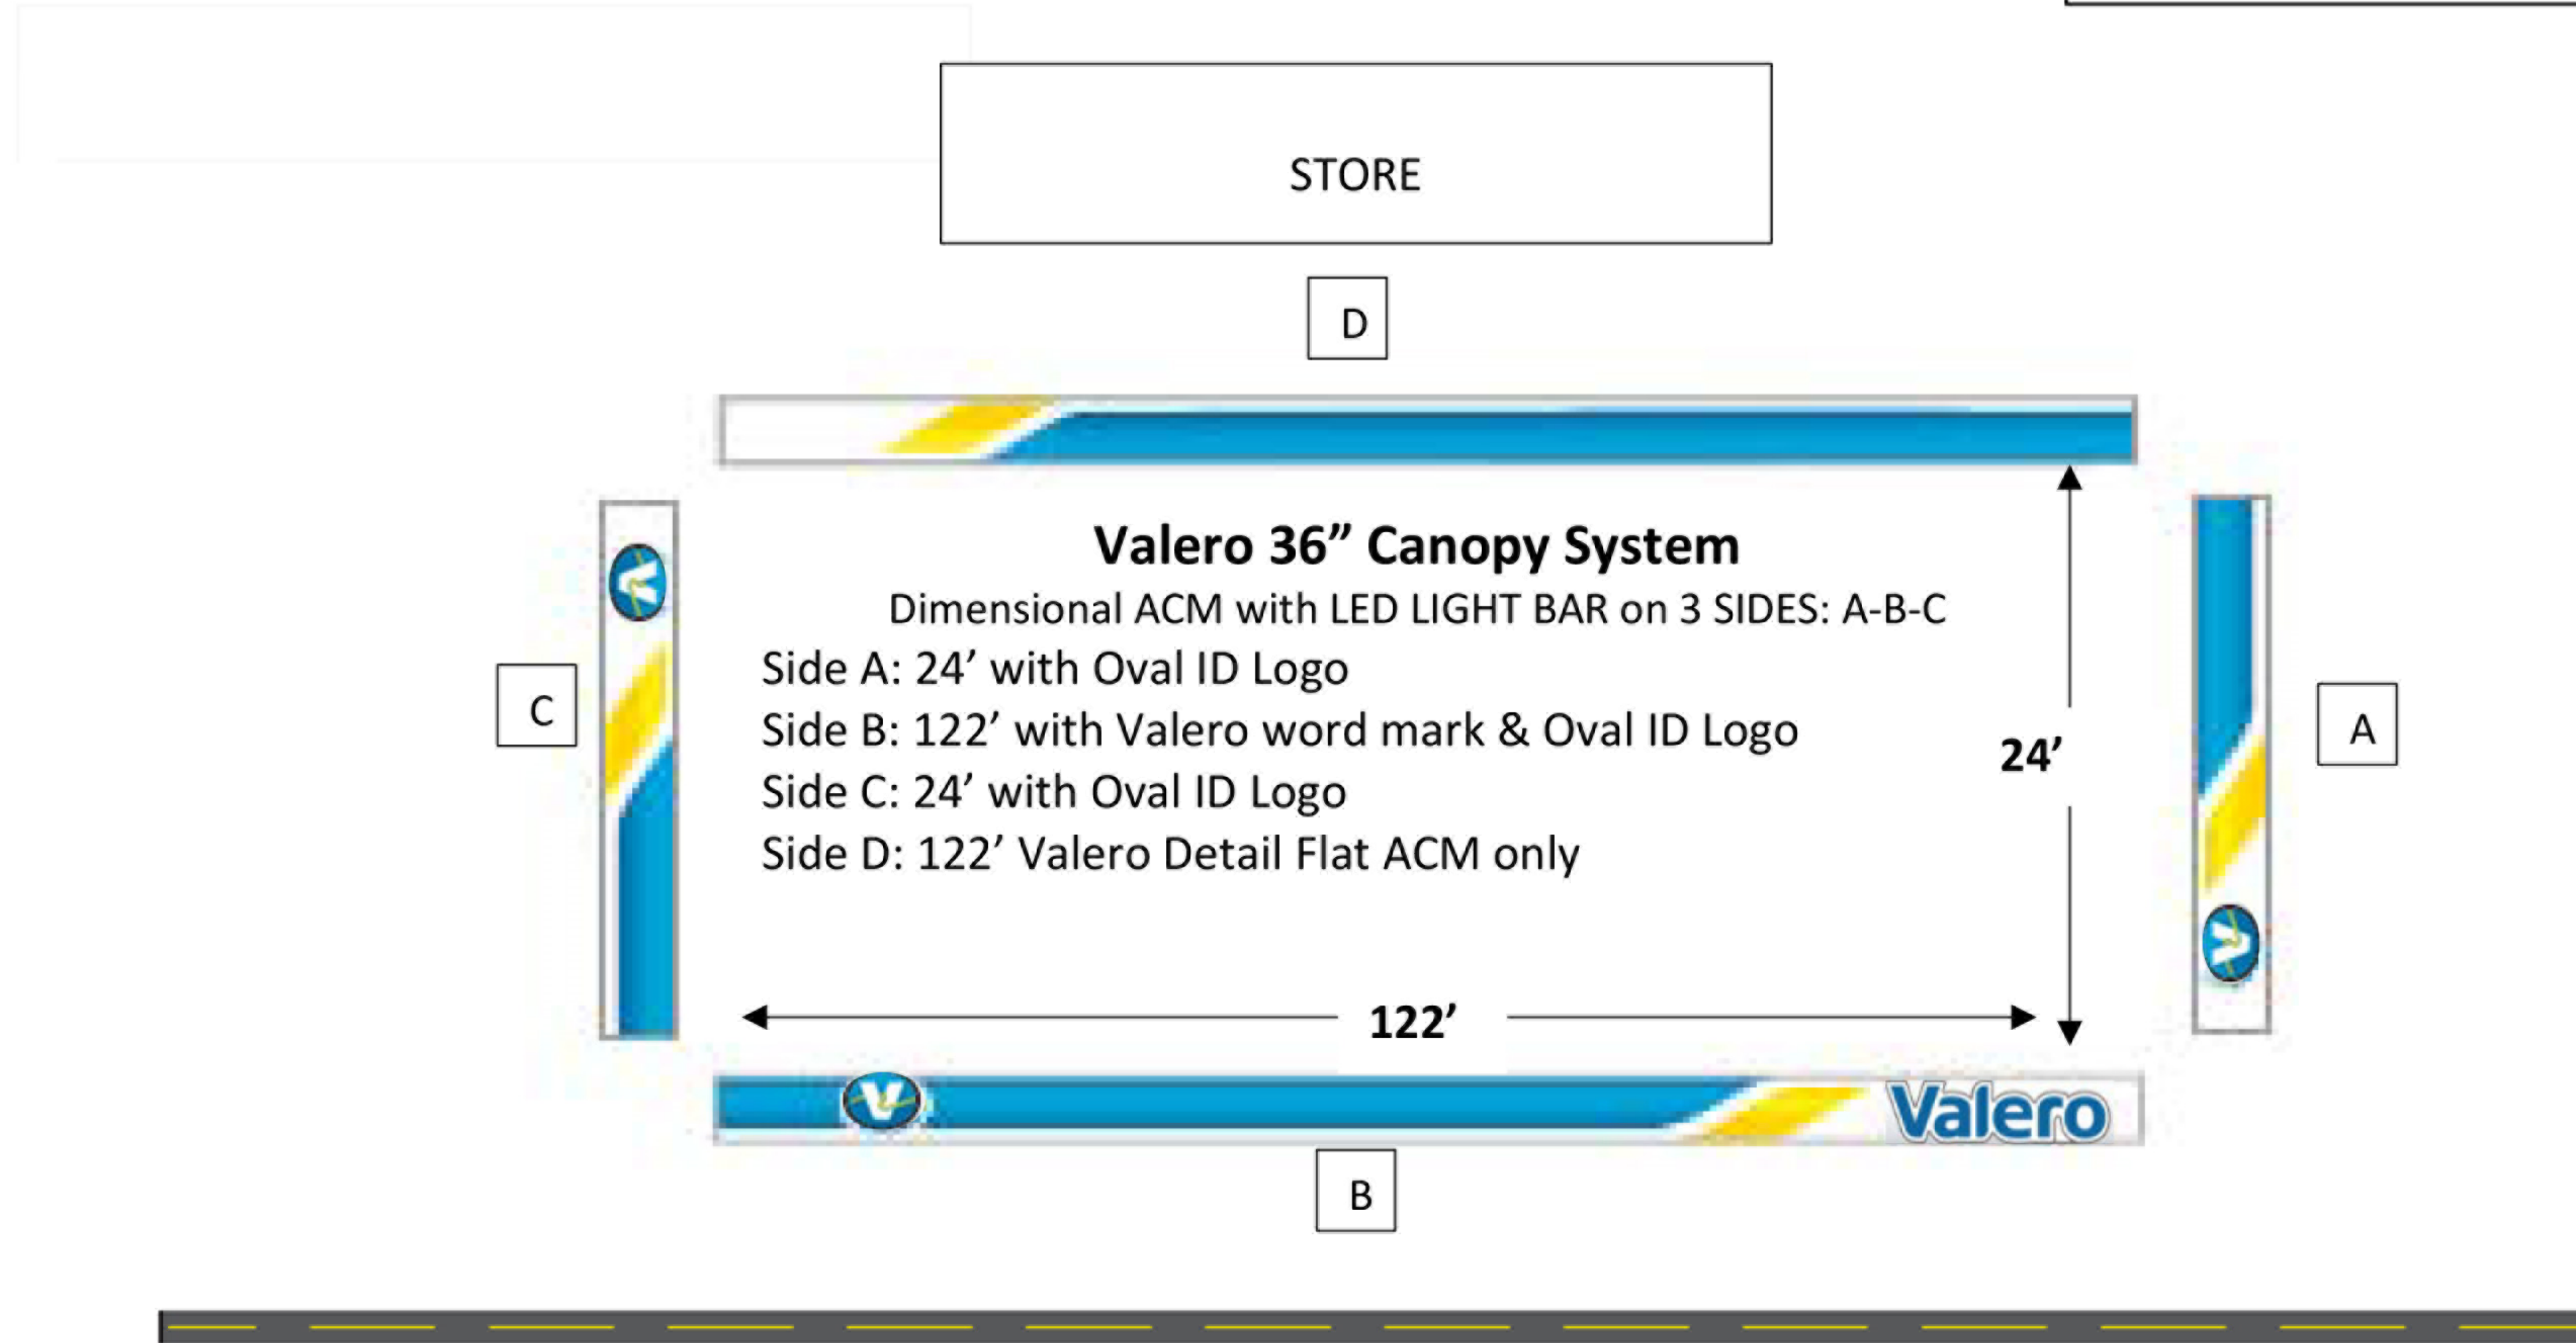

Valero 36" Canopy System
Dimensional ACM with LED LIGHT BAR on 3 SIDES: A-B-C
Side A: 24' with Oval ID Logo
Side B: 122' with Valero word mark & Oval ID Logo
Side C: 24' with Oval ID Logo
Side D: 122' Valero Detail Flat ACM only

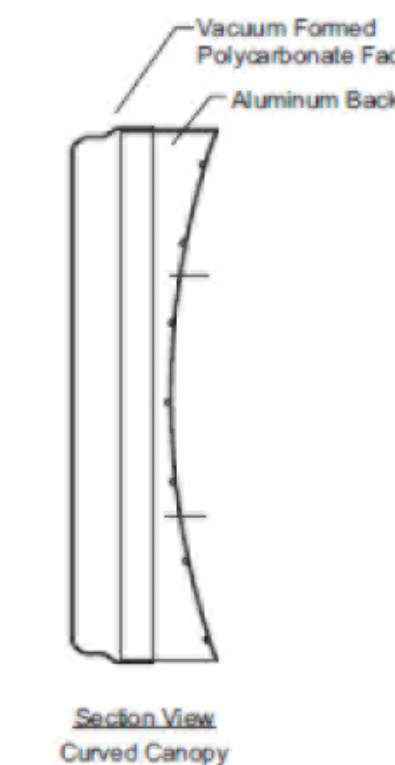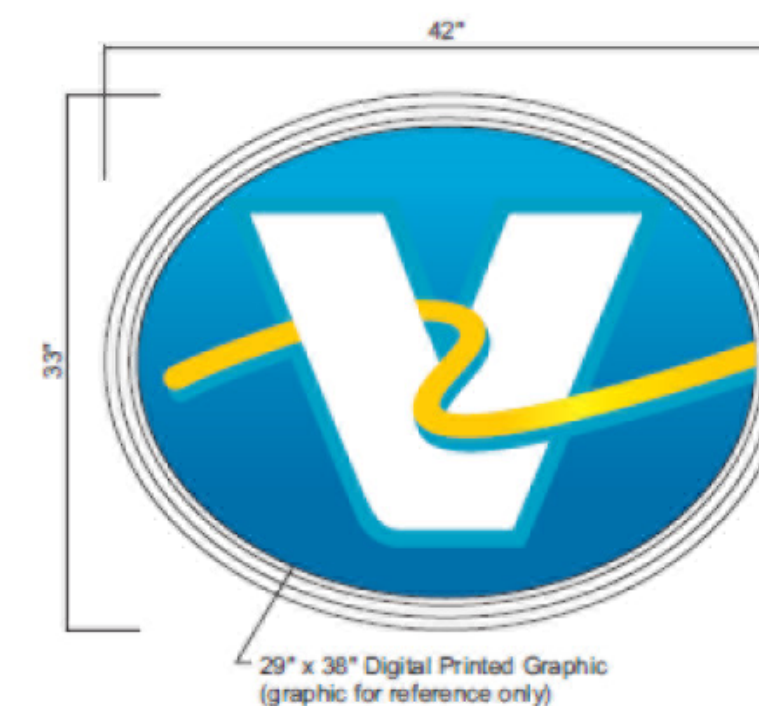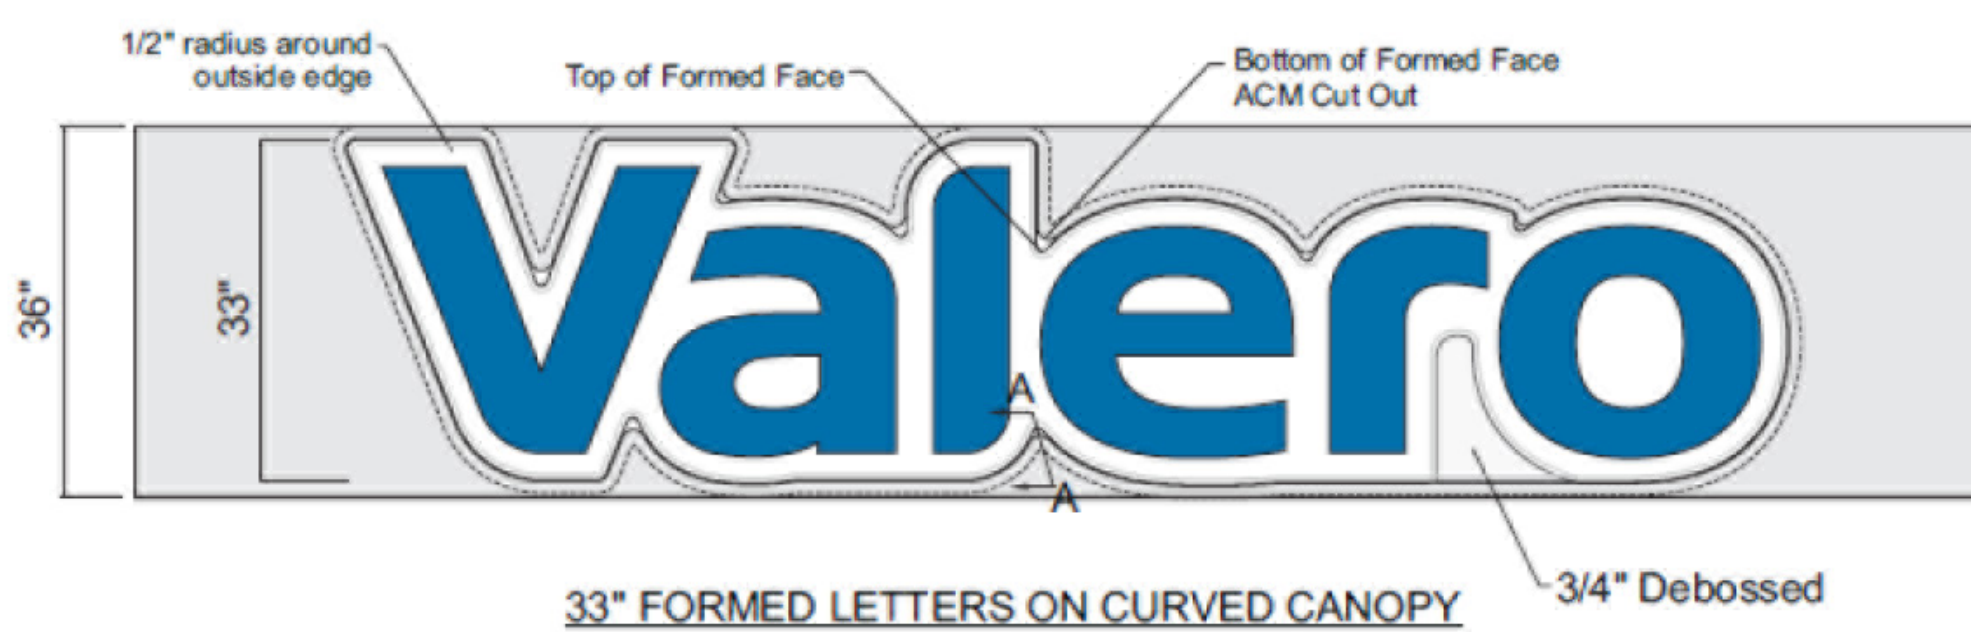

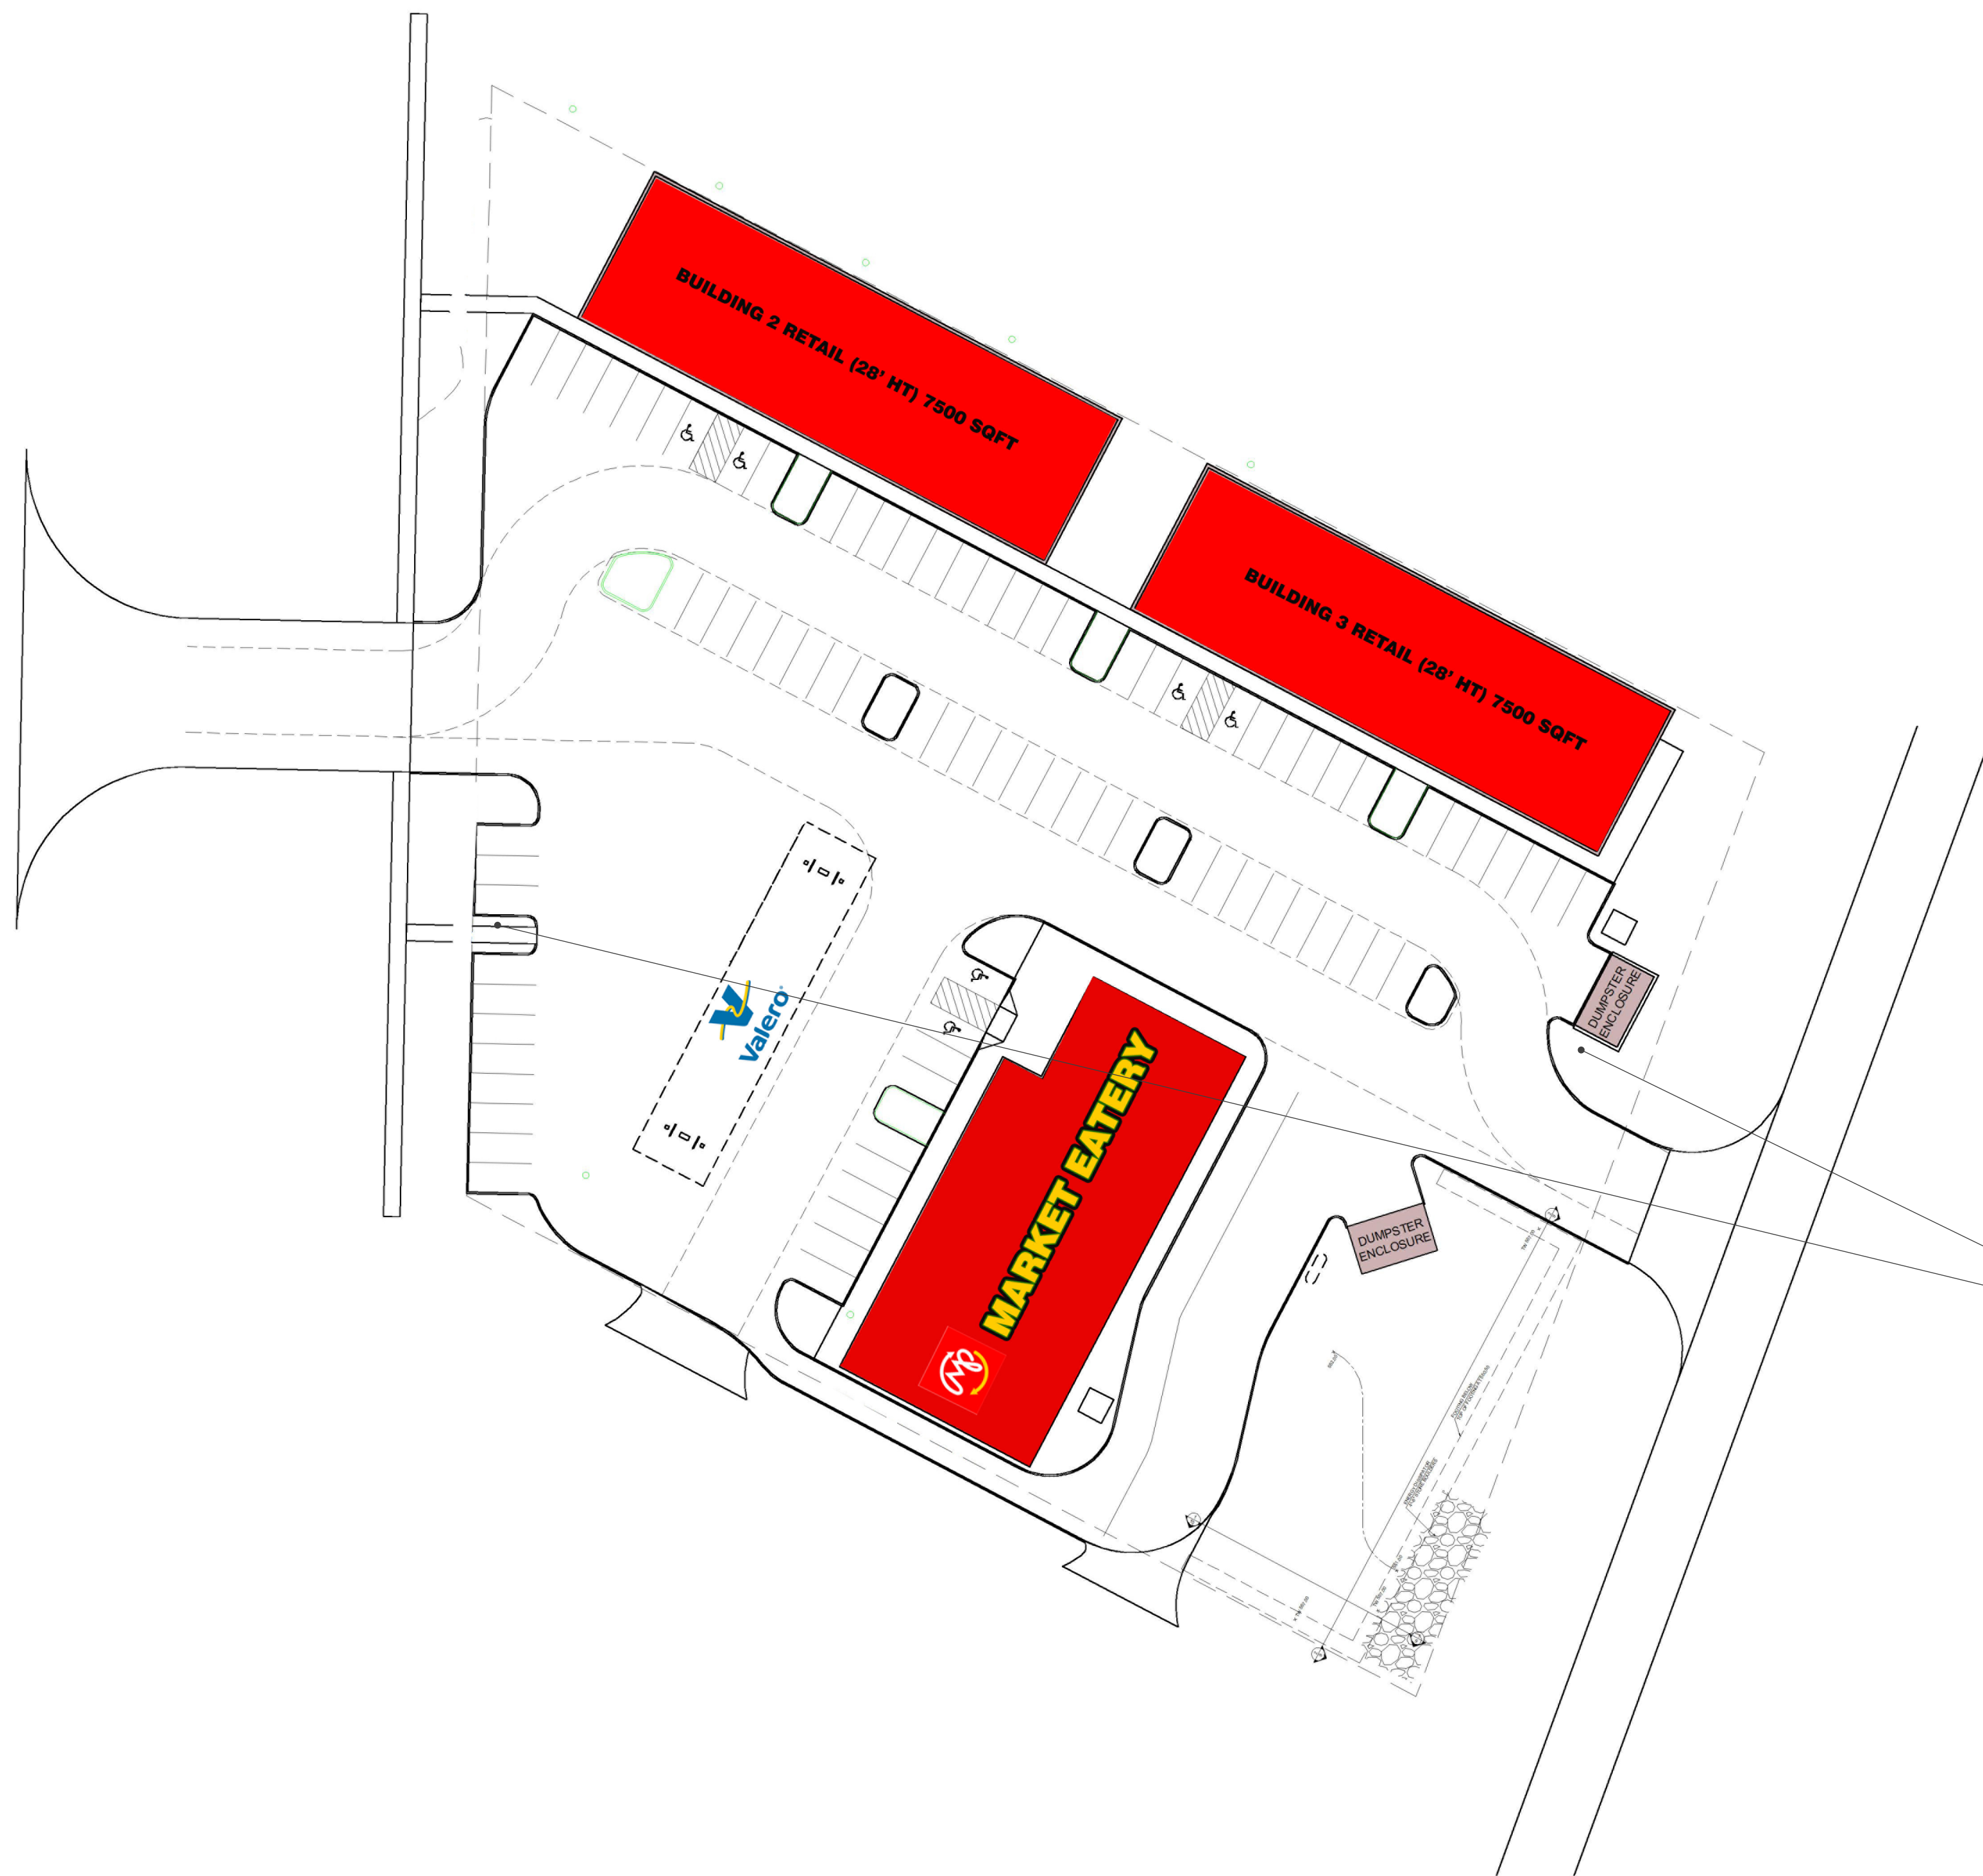

FLAG POLE SIGN

30'

