




CONNECTEXPLORER



map: Auto (Oblique) Mar 2015 - Apr 2015 image 1 of 11 03/27/2015

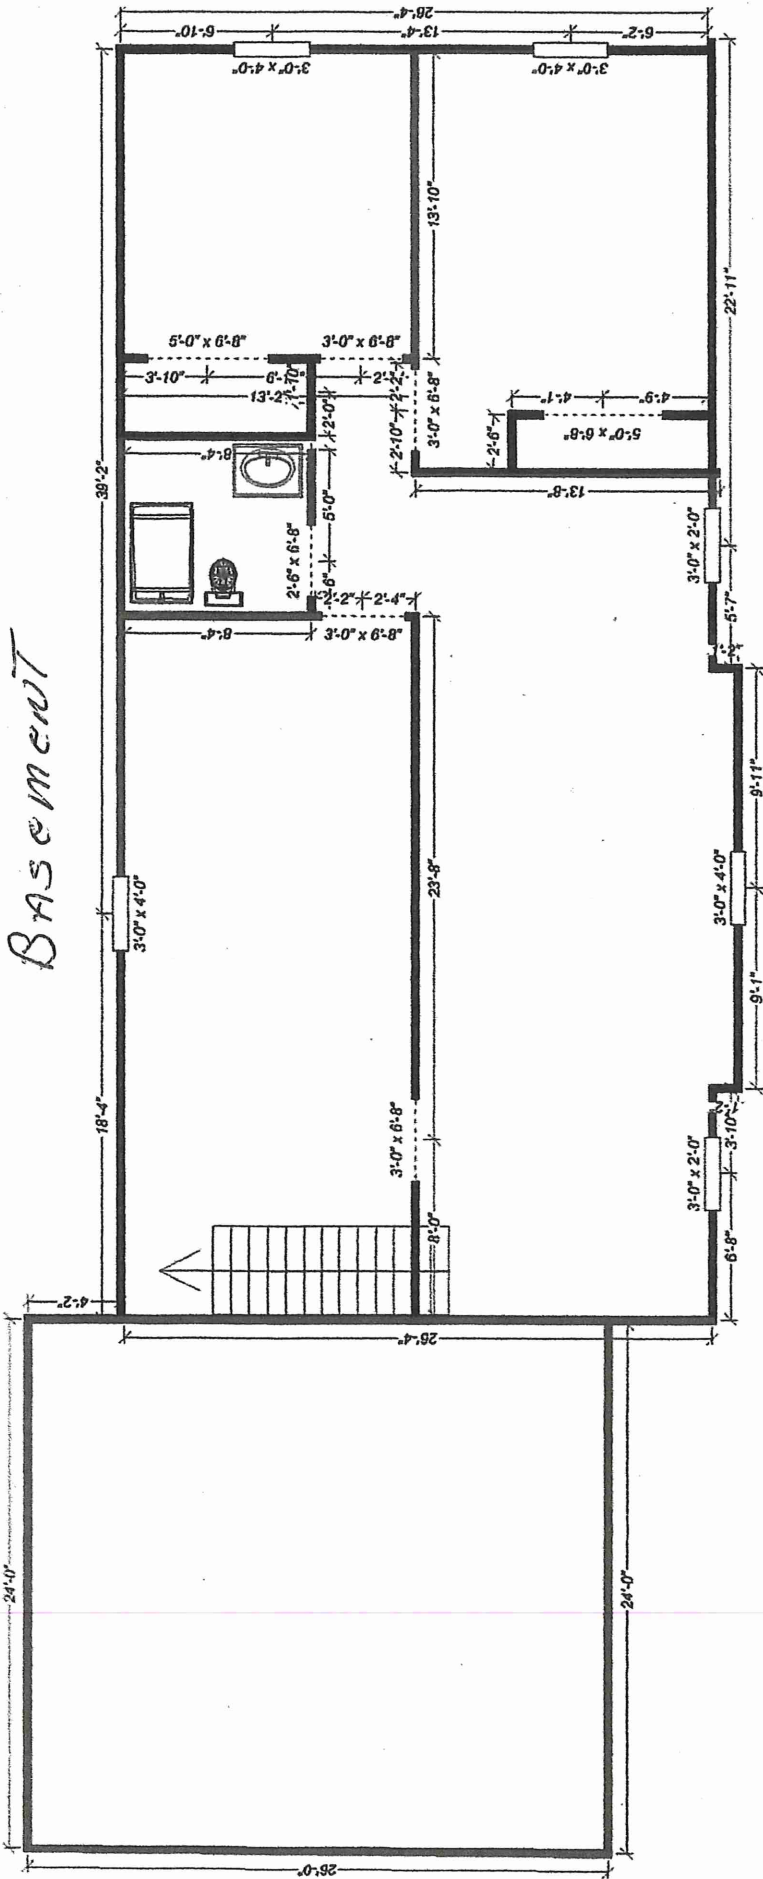


Basement

Mike Swalboski,
 13595 STATE HWY 19
 MILLR04 MN 56263
 507-828-9870

Mswalboski@IWI.NET

Main Floor Changes

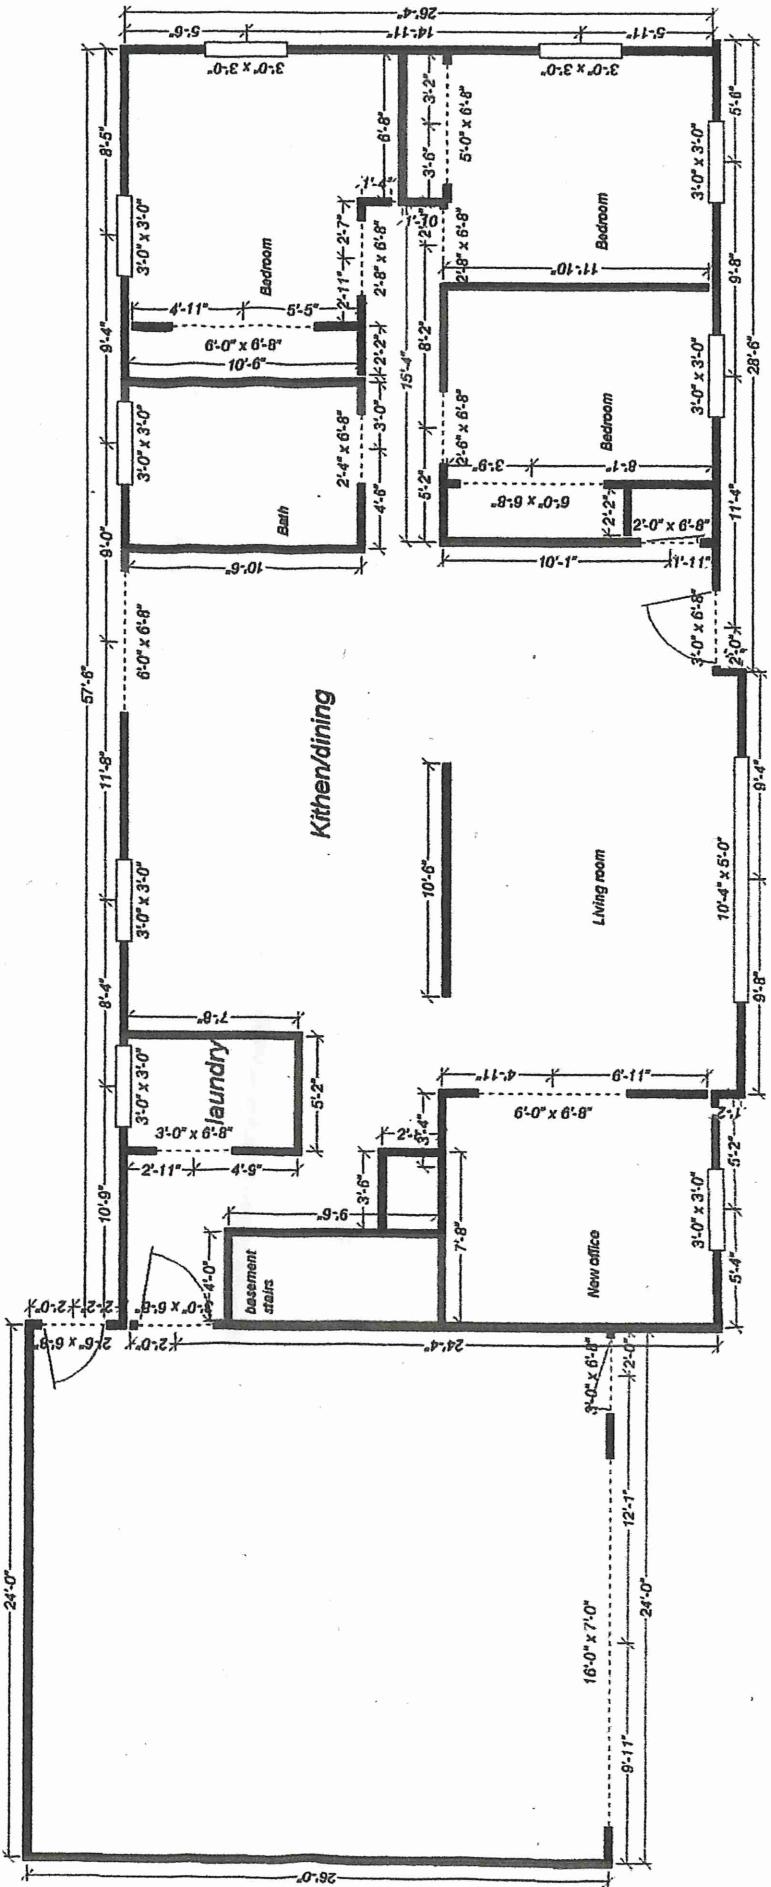

Mike Swabowski
 13595 STATE Hwy 19
 MILNOY MN 56363
 507-828-9870