



FAA ELIGIBLE	4501 SY	51%
STATE ELIGIBLE	4330 SY	49%
TOTAL	8831 SY	100%

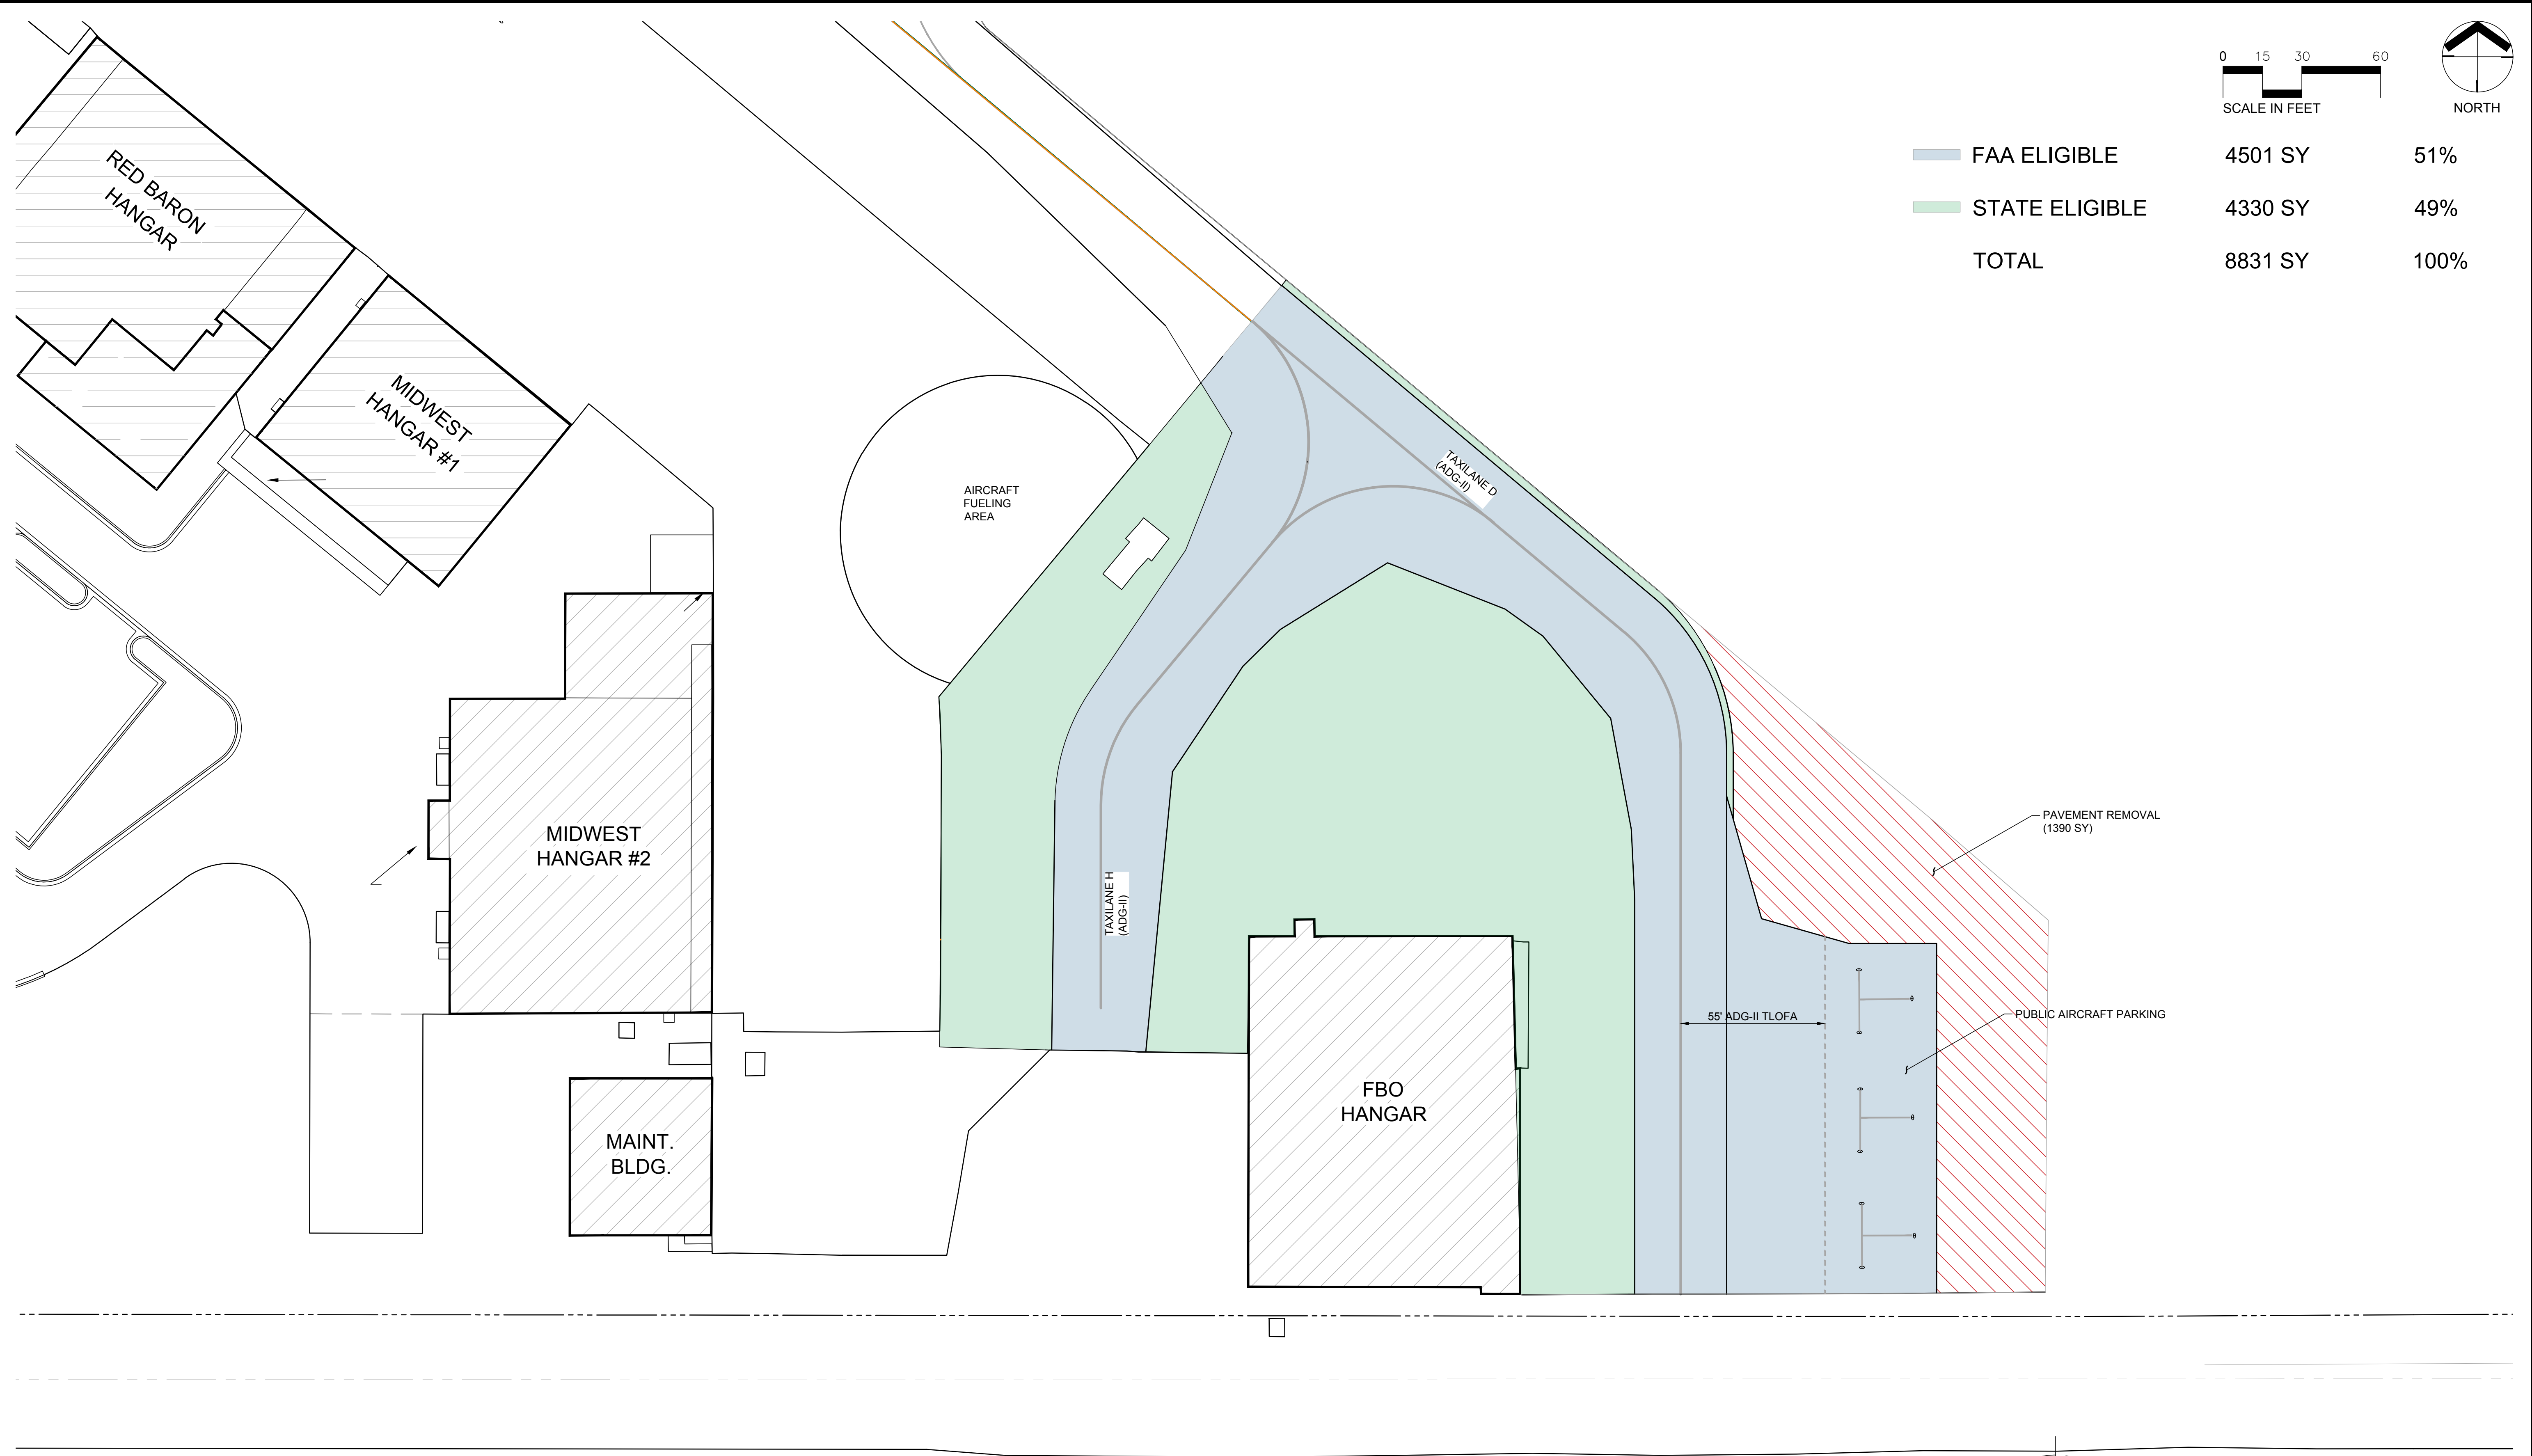

HWAY 19

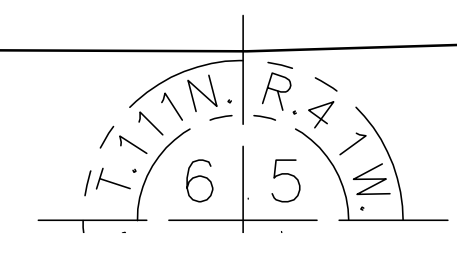

CURRENT: Sep 27, 2024 - 3:31pm
DIR: C:\p\marshalls_generals5_Project Formulation\2025\WPA Hangar Apron\WPA Hangar Apron Scope_B.dwg

	 MARSHALL <small>CULTIVATING THE BEST IN US</small>	CITY ENGINEERS OFFICE 344 WEST MAIN STREET MARSHALL, MINNESOTA 56258	APRON RECONSTRUCTION ELIGIBILITY		PROJ. NO. N/A	MML
			SOUTHWEST MN REGIONAL AIRPORT		DRAWING NO. EXH	