

and for public use  
of Marshall,  
plot.  
on buildings to be  
and no restrictions  
for commercial.


Vernon Skramstad the President and Secretary of the  
Marshall Golf Club, a corporation, and to me known  
to be the persons described in and who executed the  
foregoing instrument and that they acknowledged  
the same to be their free act and deed and the  
free act and deed of said Corporation.

*[Handwritten signature]*

*Notice:*  
all county per-  
persons who  
and record

all county per-  
persons who  
and record  
the land and  
survey of said  
to annexed plot.  
city shown on the  
ground, as  
of the south  
of range fort  
in said town-  
quarter of  
her lot by  
a certified  
conveys.

TRUNK HIGHWAY  
CAMDEN DRIVE  
BLOCK A  
MICHAEL PARK

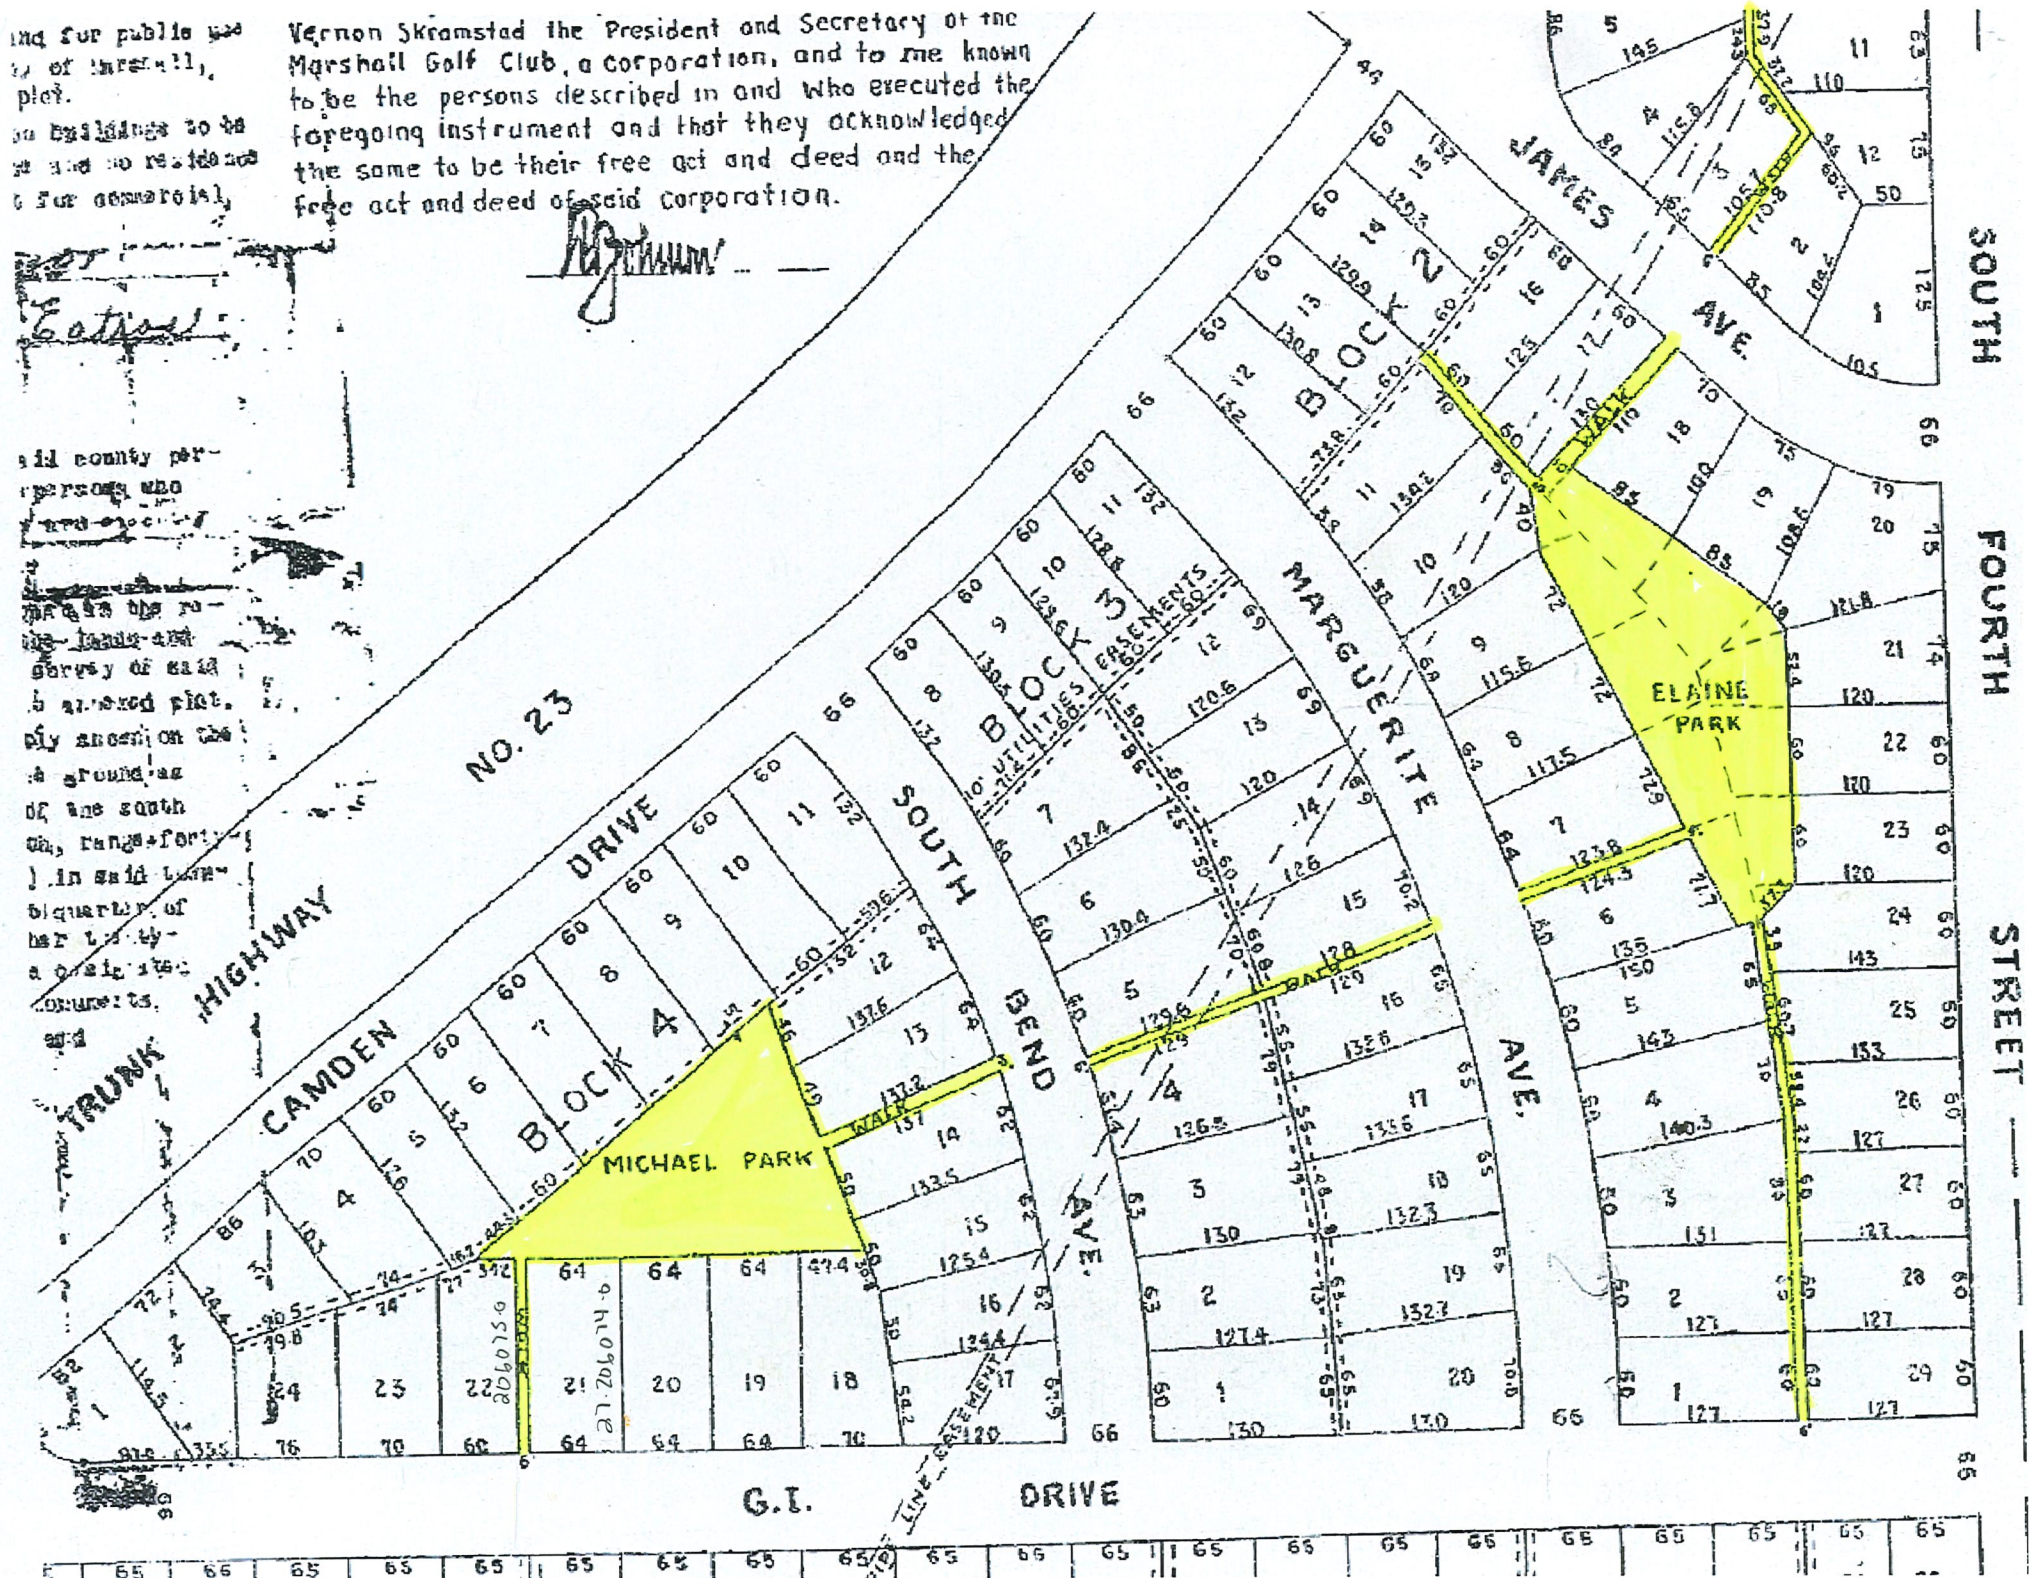

SOUTH  
FOURTH  
STREET