


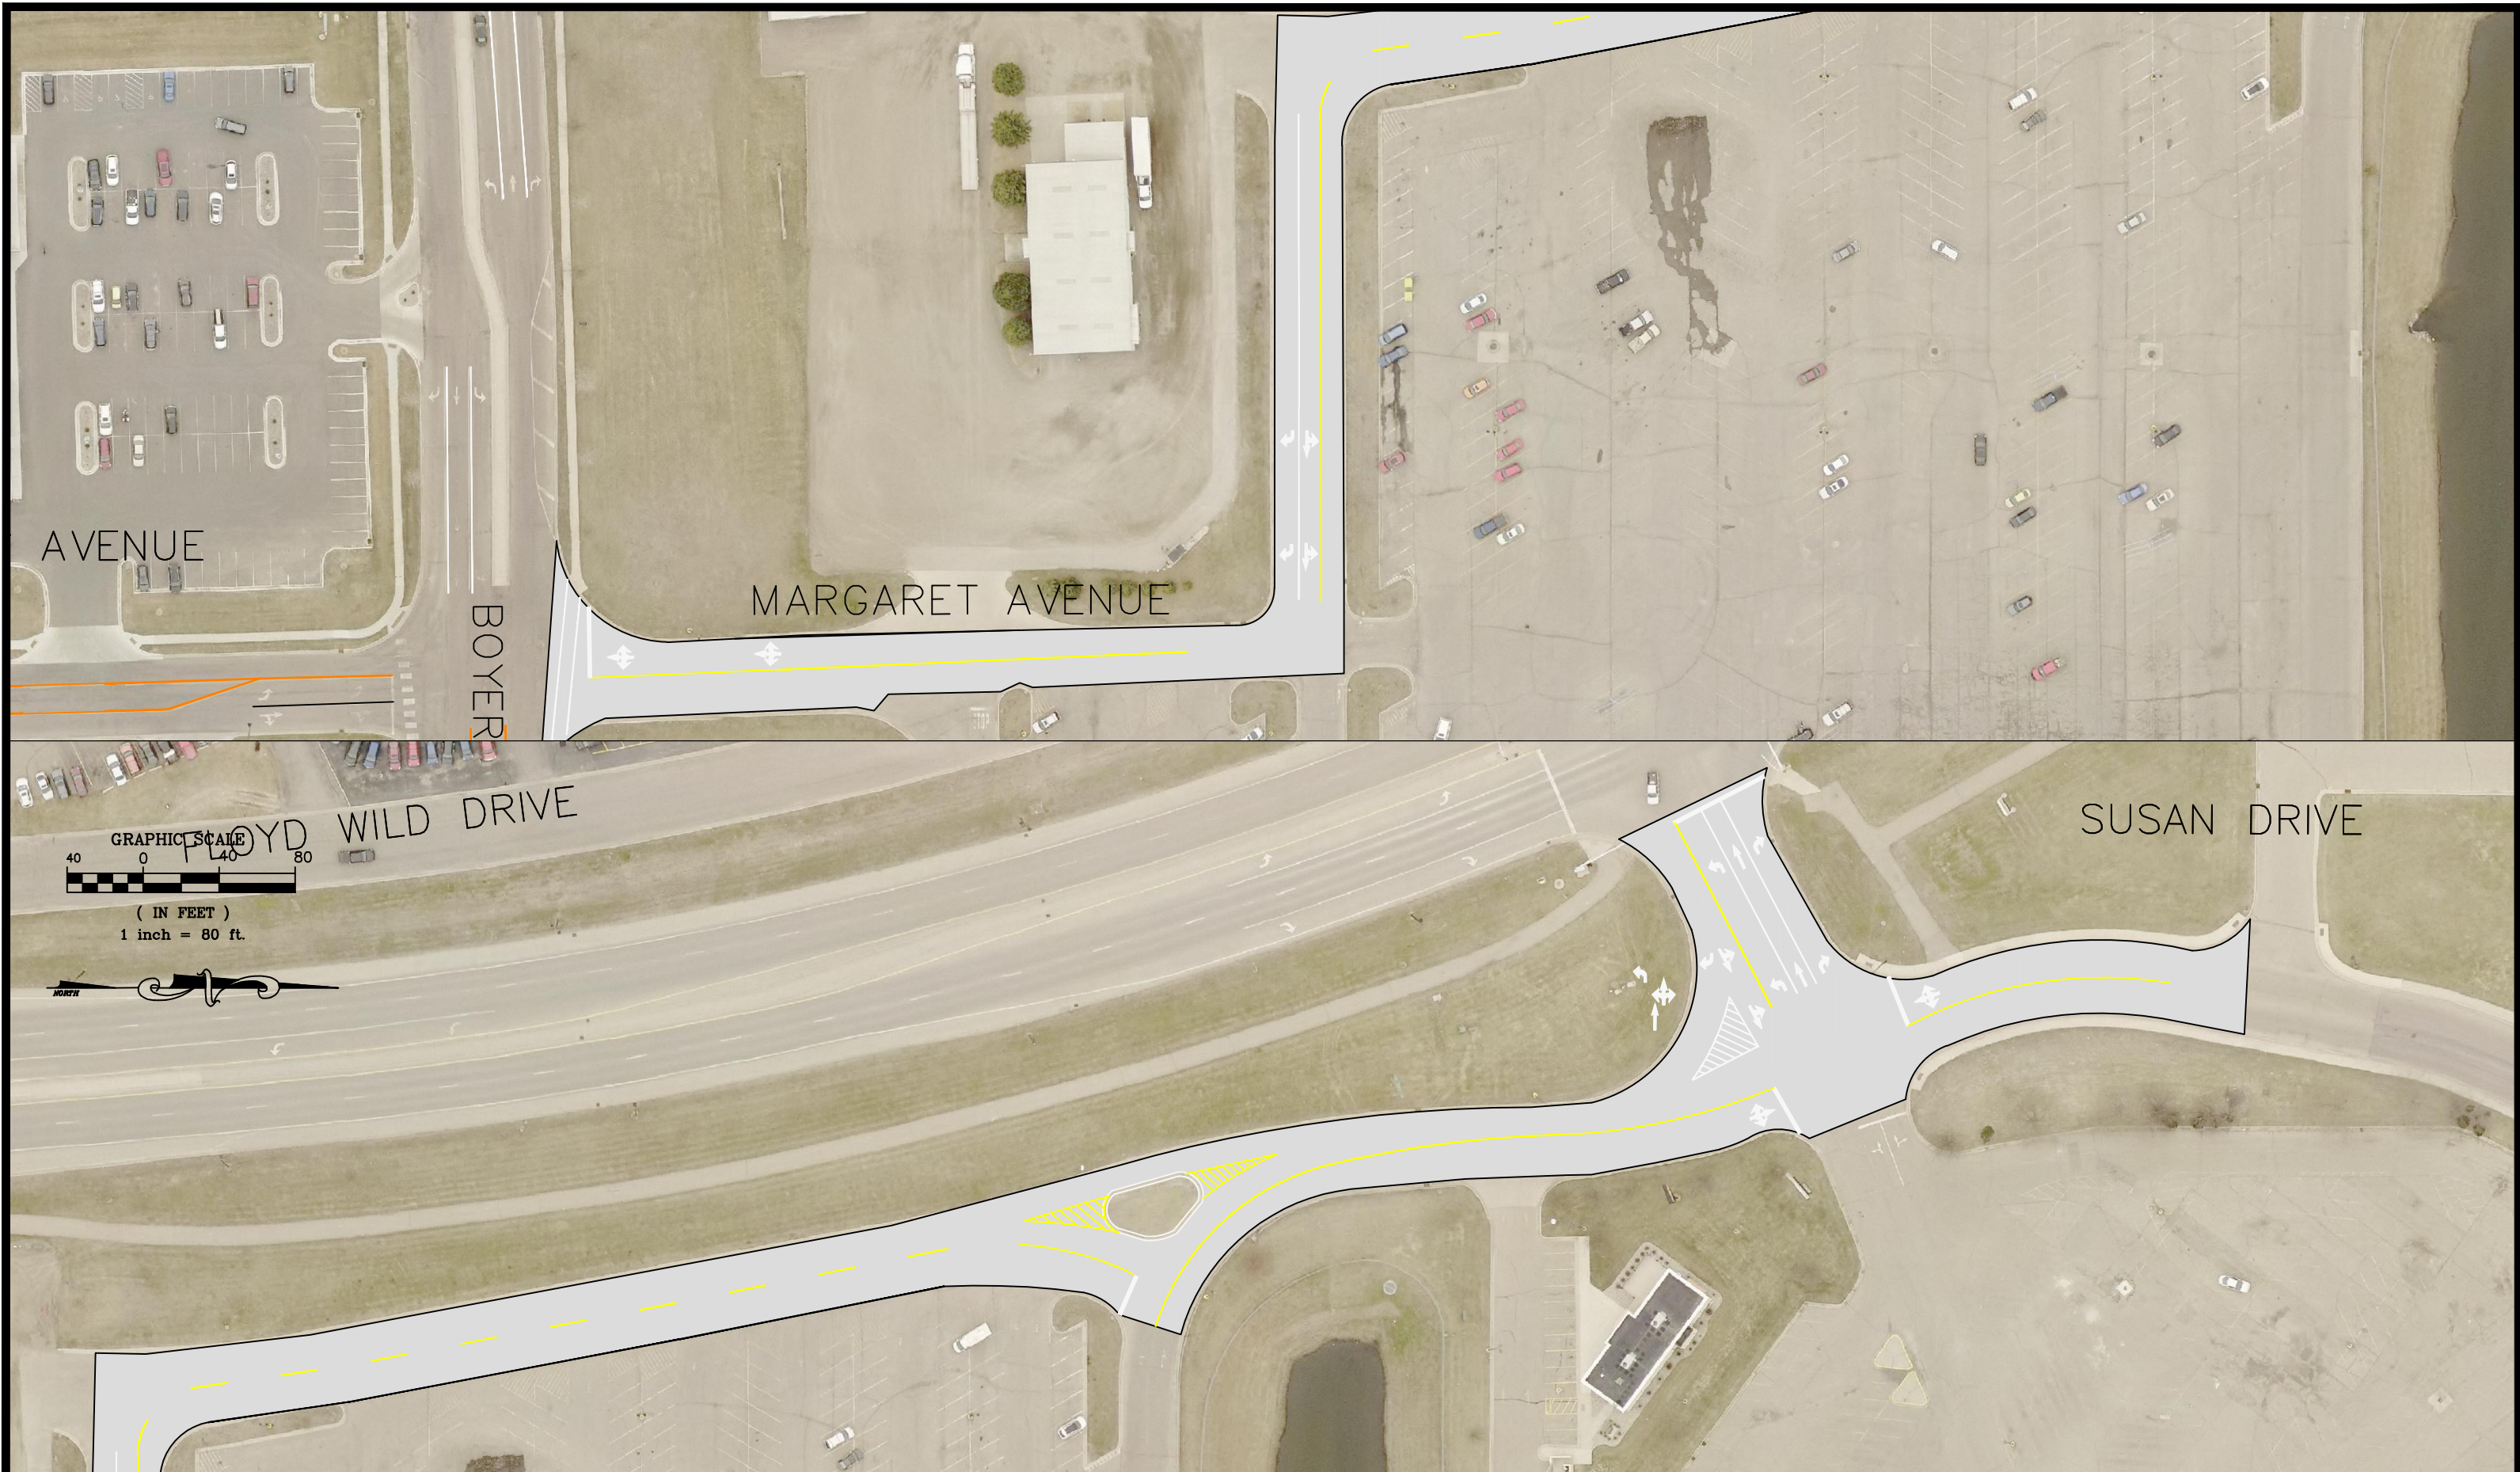


AVENUE

BOYER

MARGARET AVENUE

SUSAN DRIVE

FLOYD WILD DRIVE

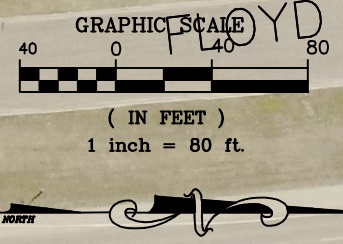

DESIGNED BY: _____	DATE _____	REVISIONS _____	INIT. _____	 MARSHALL ENGINEERING DEPARTMENT 344 WEST MAIN STREET MARSHALL, MINNESOTA 56258	WALMART		I HEREBY CERTIFY THAT THIS PLAN, SPECIFICATION OR REPORT WAS PREPARED BY ME OR UNDER MY DIRECT SUPERVISION AND THAT I AM A DULY LICENSED ENGINEER UNDER THE LAWS OF THE STATE OF MINNESOTA. _____ DATE _____ LICENSE NO. 53322	CITY PROJECT NO. ST	DATE 01/28/2026
DRAWN BY: G.J.S.					PROPOSED STRIPING SHEET			STATE AID PROJECT NO. NA	SHEET NO. 2 OF 2
APPROVED BY: J.R.A.									
SCALE: 1"=80'									