



100 SY Valley \$95 \$9500  
 717 SY 6" Concrete \$75 \$53775  
 180 LF C&G \$50 \$9000  
 1 Adjust MH \$1500  
 817 SY Remove Concrete \$20 \$16340  
 180 LF Remove C&G \$10 \$1800

TOTAL \$91,915  
 TOTAL w ENG/10% CONT \$117k= \$125,000

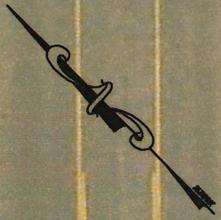

Not To Scale

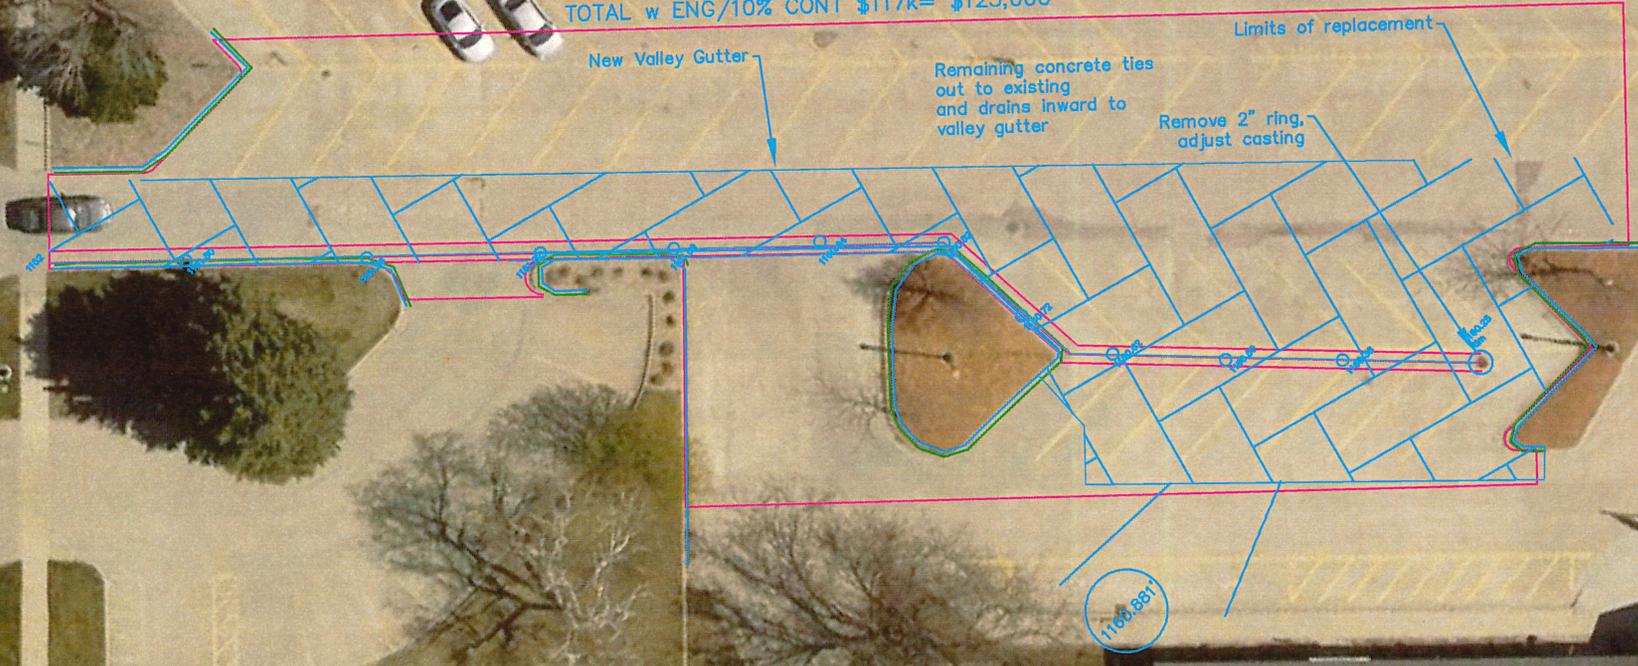

**MARSHALL**  
 ENGINEERING DEPARTMENT  
 344 WEST MAIN STREET  
 MARSHALL, MINNESOTA  
 56258

WHITNEY PARKING LOT

DATE  
10/28/2025

Exhibit A

SHEET NO.  
1 OF 1