


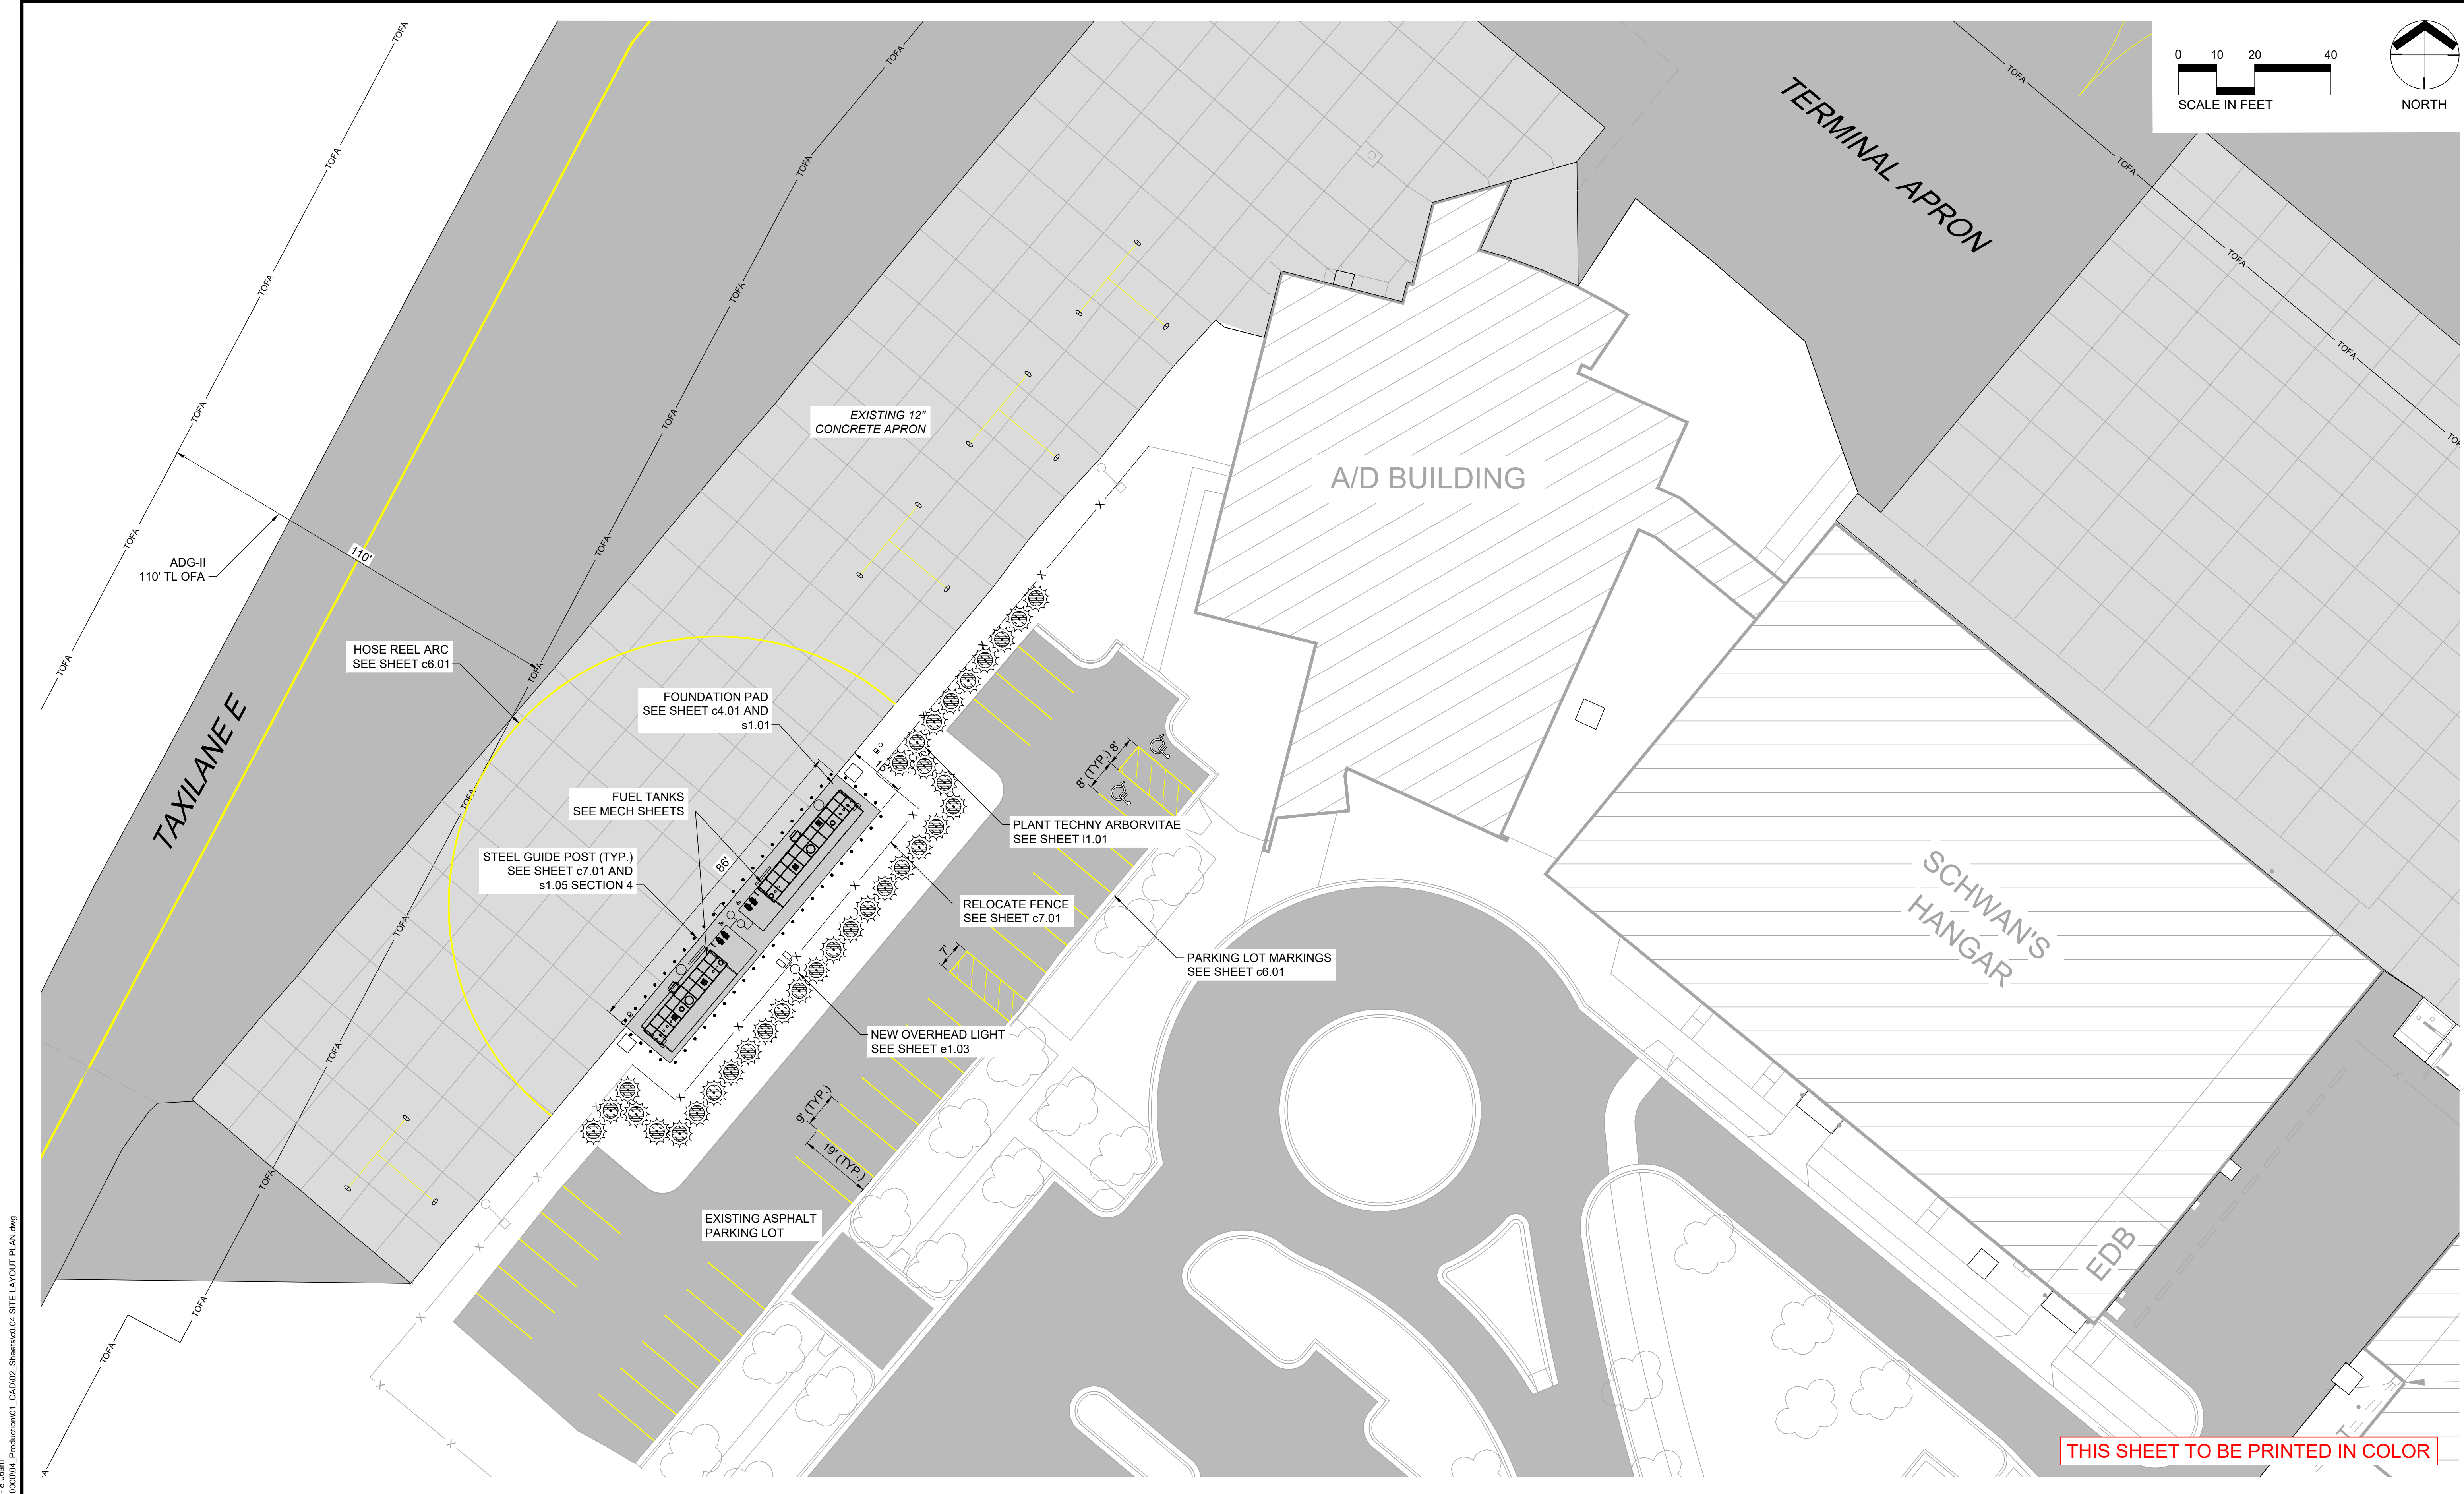

THIS SHEET TO BE PRINTED IN COLOR

CURRENT: Jun 26, 2026 - 8:08am
DIR: K:\gm\Marshall\23660\04_Production\01_CAD\02_Sheets\c0.04_SITE LAYOUT PLAN.dwg

NO.	DATE	BY	DESCRIPTION OF REVISIONS

DESIGNED JWJ
DRAWN JWJ
CHECKED DAS

I HEREBY CERTIFY THAT THIS PLAN WAS PREPARED BY ME OR UNDER MY DIRECT SUPERVISION AND THAT I AM A DULY LICENSED PROFESSIONAL ENGINEER UNDER THE LAWS OF THE STATE OF MINNESOTA

Daniel A. Sherer 6/25/2026
DANIEL A. SHERER LIC. NO. 54018



CITY ENGINEERS OFFICE
344 WEST MAIN STREET
MARSHALL, MINNESOTA
56258

SITE LAYOUT PLAN
AIRCRAFT FUELING FACILITY RELOCATION

PROJ. NO. 23660	MML
DRAWING NO. c0.04	