

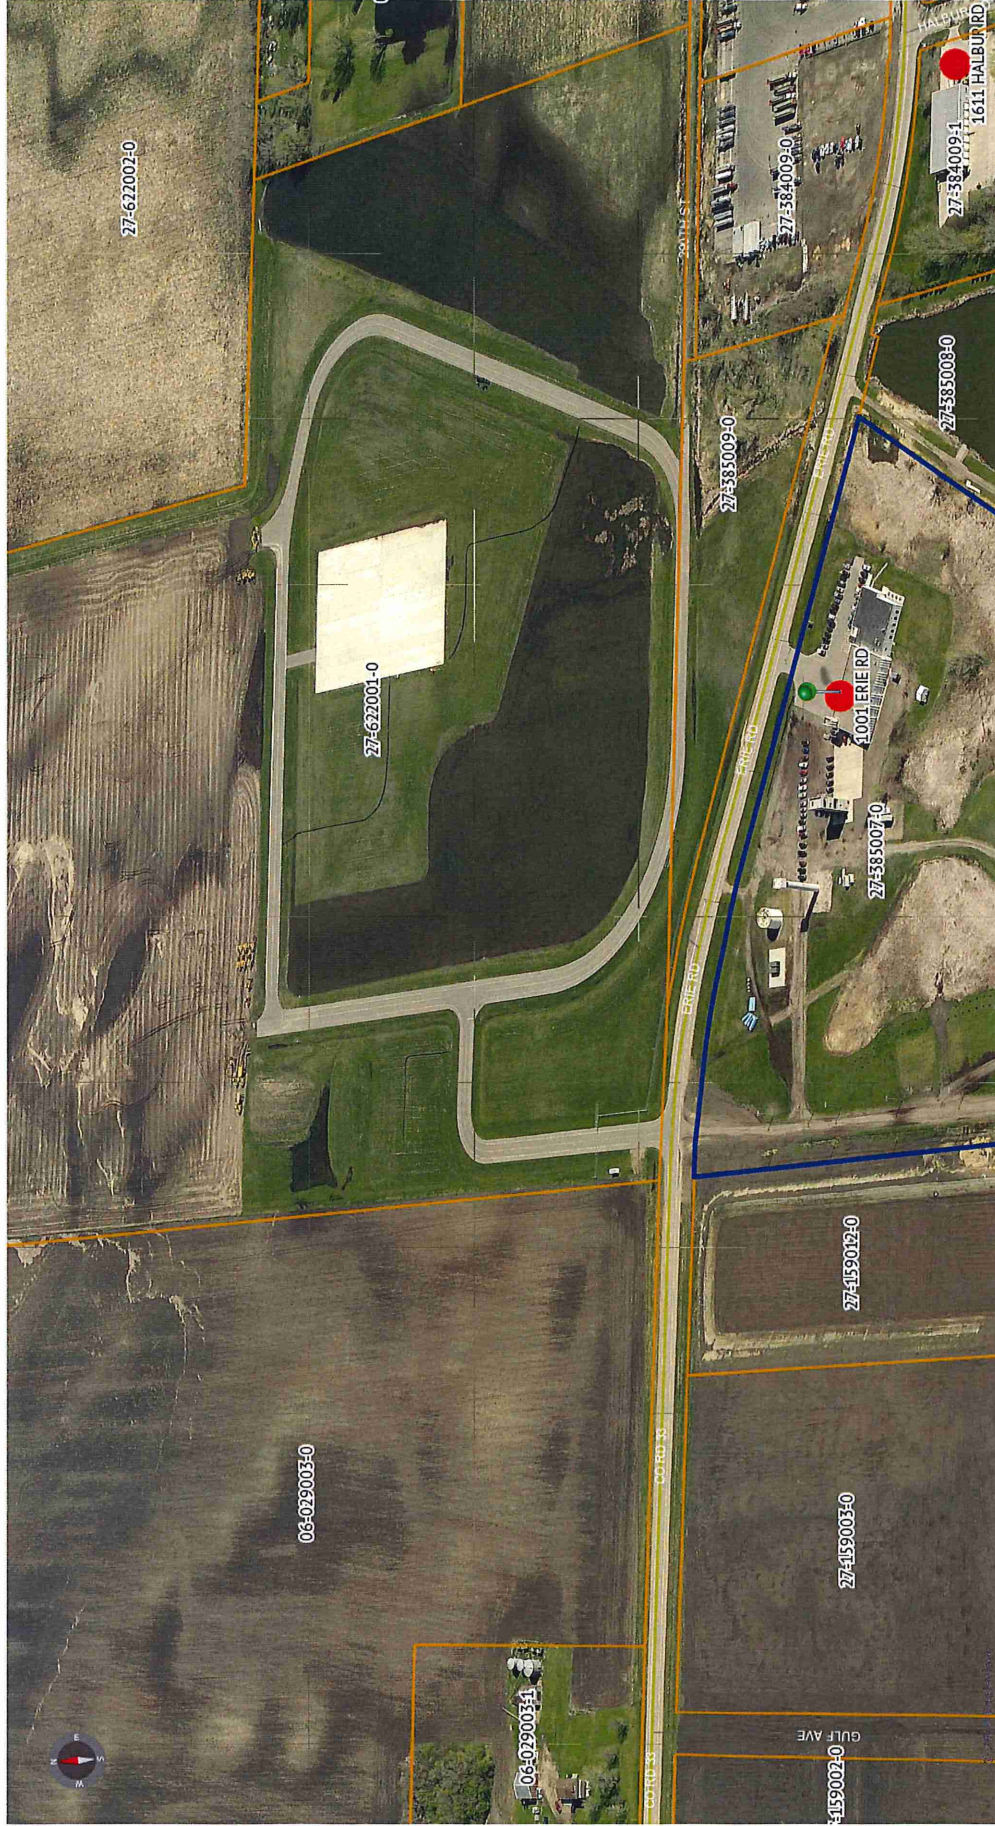


CONNECTEXPLORER

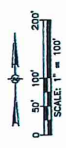

map: Auto (Oblique) May 2019 - May 2019 image 1 of 10 05/10/2019

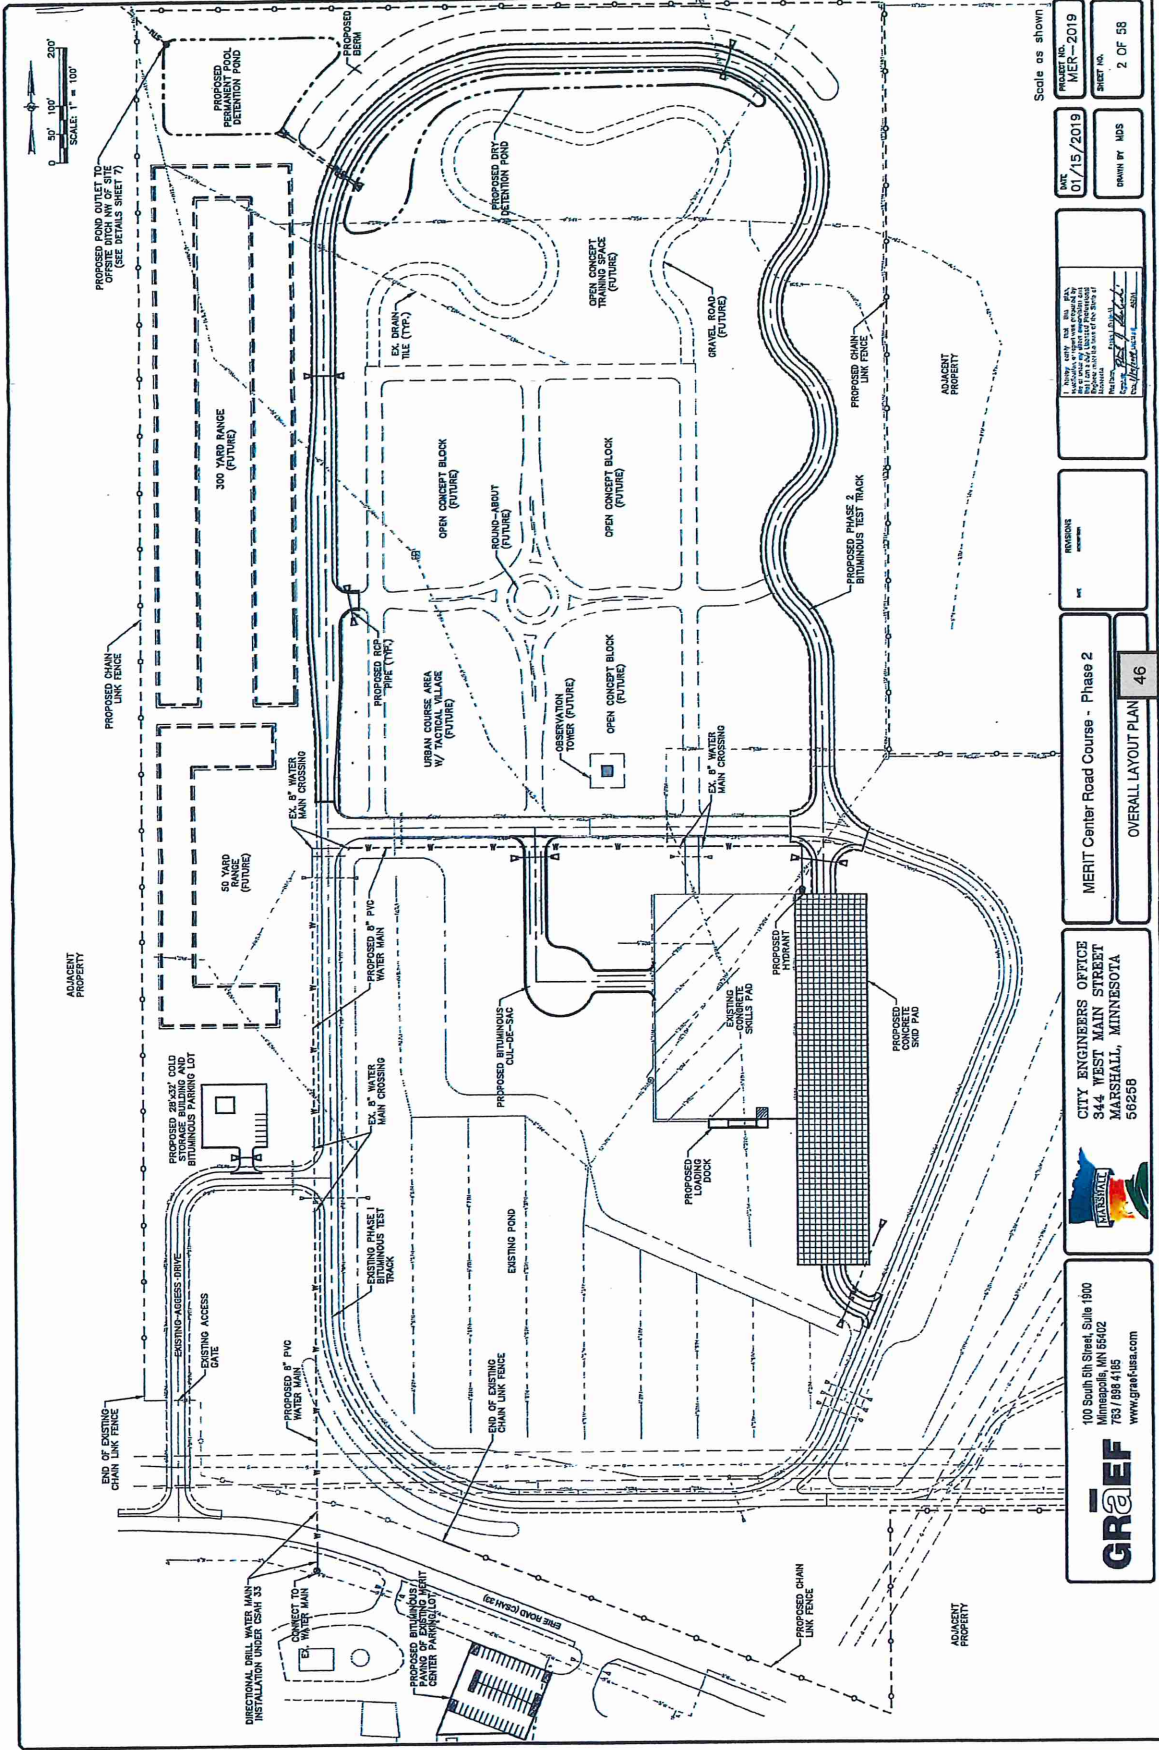

Scale as shown

DATE: 01/15/2019
 PROJECT NO.: MER-2019
 SHEET NO.: 2 OF 58
 DRAWN BY: MDS

DESIGNED BY: MDS
 CHECKED BY: MDS
 APPROVED BY: MDS

PROJECT LOCATION: 344 WEST MAIN STREET, MARSHALL, MN 56258

OVERALL LAYOUT PLAN 46

MERITT Center Road Course - Phase 2

CITY ENGINEERS OFFICE
 344 WEST MAIN STREET
 MARSHALL, MINNESOTA
 56258



100 South 5th Street, Suite 1000
 Minneapolis, MN 55402
 759 / 589 4185
 www.graef-usa.com



Item 9.

2-3