
CARR SUBDIVISION III

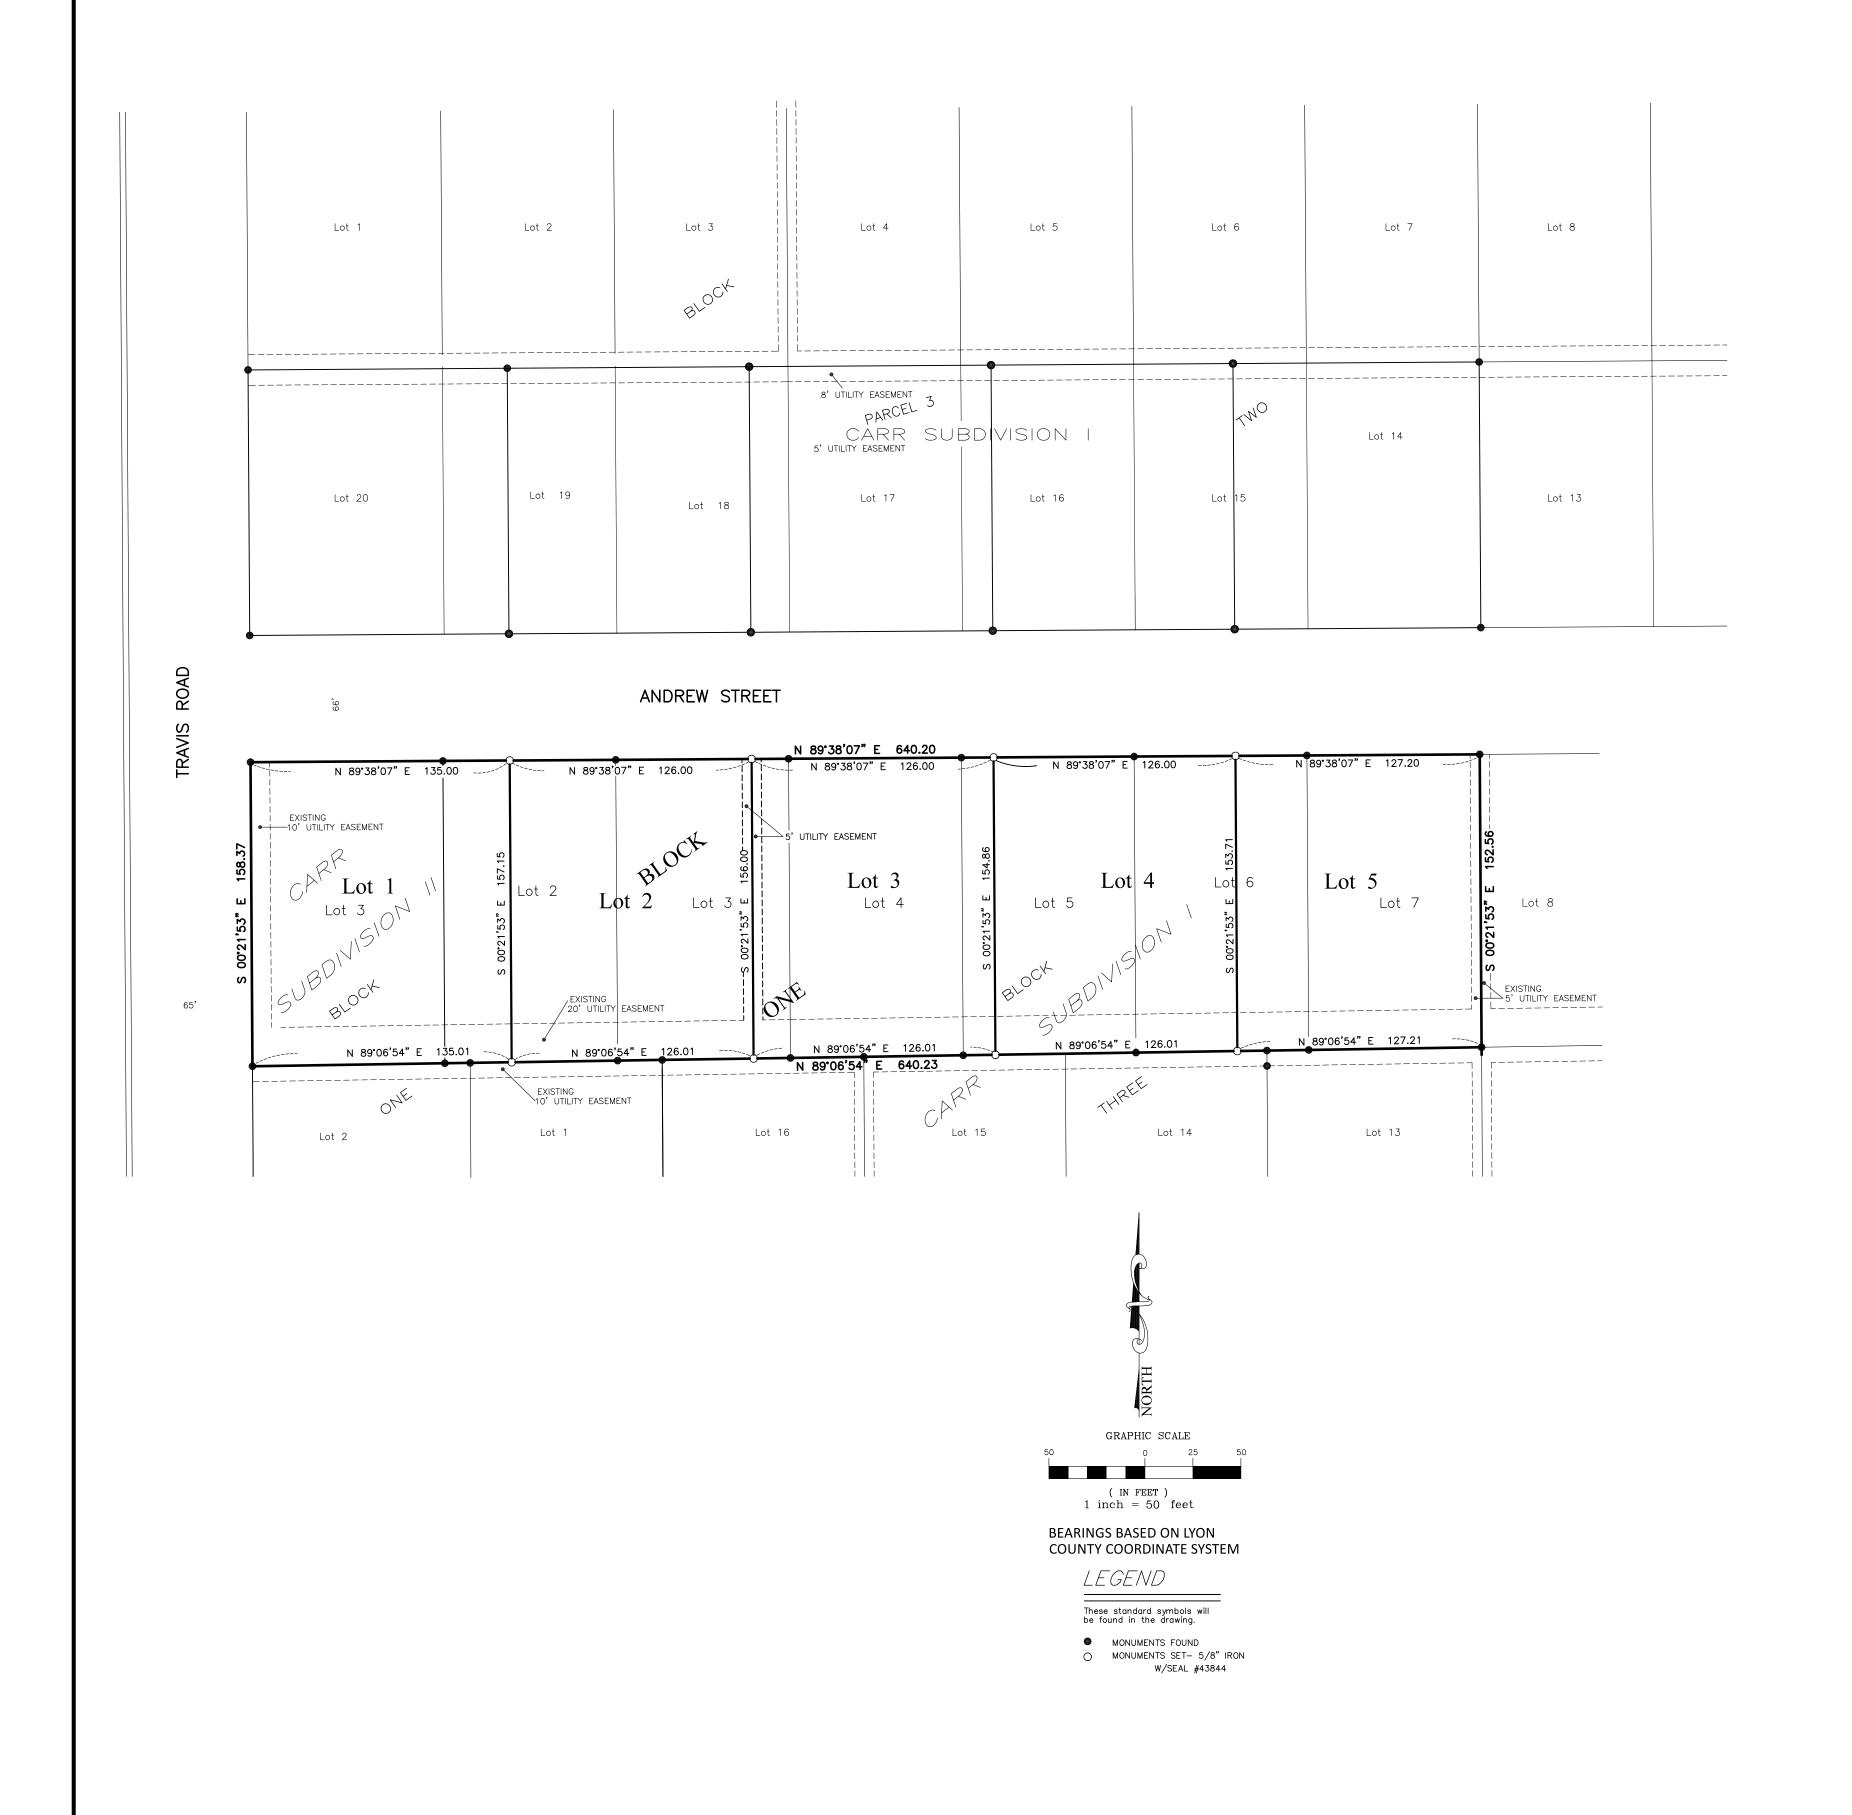

KNOW ALL PEOPLE BY THESE PRESENTS: That James C. Carr, a married person, fee owner of the following described property: Lots 2, 3, 4, 5, 6, and 7 of Block 3 in Carr Subdivision I, in the City of Marshall, as filed and recorded in the office of the County Recorder in and for Lyon County, Minnesota. Lot 3 of Block 1 in Carr Subdivision II, in the City of Marshall, as filed and recorded in the office of the County Recorder in and for Lyon County, Minnesota. Have caused the same to be surveyed and platted as CARR SUBDIVISION III, and do hereby donate and dedicate to the public for public use forever the utility easements as shown on this plat. James C. Carr STATE OF MINNESOTA COUNTY OF LYON The foregoing instrument was acknowledged before me on this day of _, 20___, by James C. Carr, a married person. Notary Public, My Commission Expires _ SURVEYOR'S CERTIFICATE I hereby certify that I have surveyed and platted the property described on this plat as CARR SUBDIVISION III, that this plat is a correct representation of said survey; that all distances are correctly shown on the plat; that all monuments have been correctly placed in the ground as shown on the plat; that the outside boundary lines are correctly designated on the plat and that there are no wetlands or public highways to be designated on this plat other than as shown. Daniel L. Bueltel Minnesota License Number 43844 STATE OF MINNESOTA COUNTY OF LYON The Surveyor's Certificate was acknowledged before me on this _____day of ______, 20____, by Daniel L. Bueltel, a licensed land surveyor. Notary Public, My Commission Expires ___ CITY COUNCIL This plat of CARR SUBDIVISION III was approved and accepted, by resolution, at a meeting of the City Council of Marshall, Minnesota, held this day of City Clerk Mayor OFFICE OF THE LYON COUNTY AUDITOR/TREASURER I hereby certify that the tax for the year 20____ on the land described in the foregoing instrument and as shown on the annexed plat has been paid in full. Auditor/Treasurer, Lyon County OFFICE OF THE LYON COUNTY RECORDER I hereby certify that this instrument was filed and microfilmed in this office for record on the day of _______, 20____, at_____ o'clock___m., and was duly recorded as document number ______, envelope number ______.

Recorder, Lyon County