


Right Elevation


Shama Equip
MADSTON
Cold Storage Bldg
60-70 R

Front of Bldg

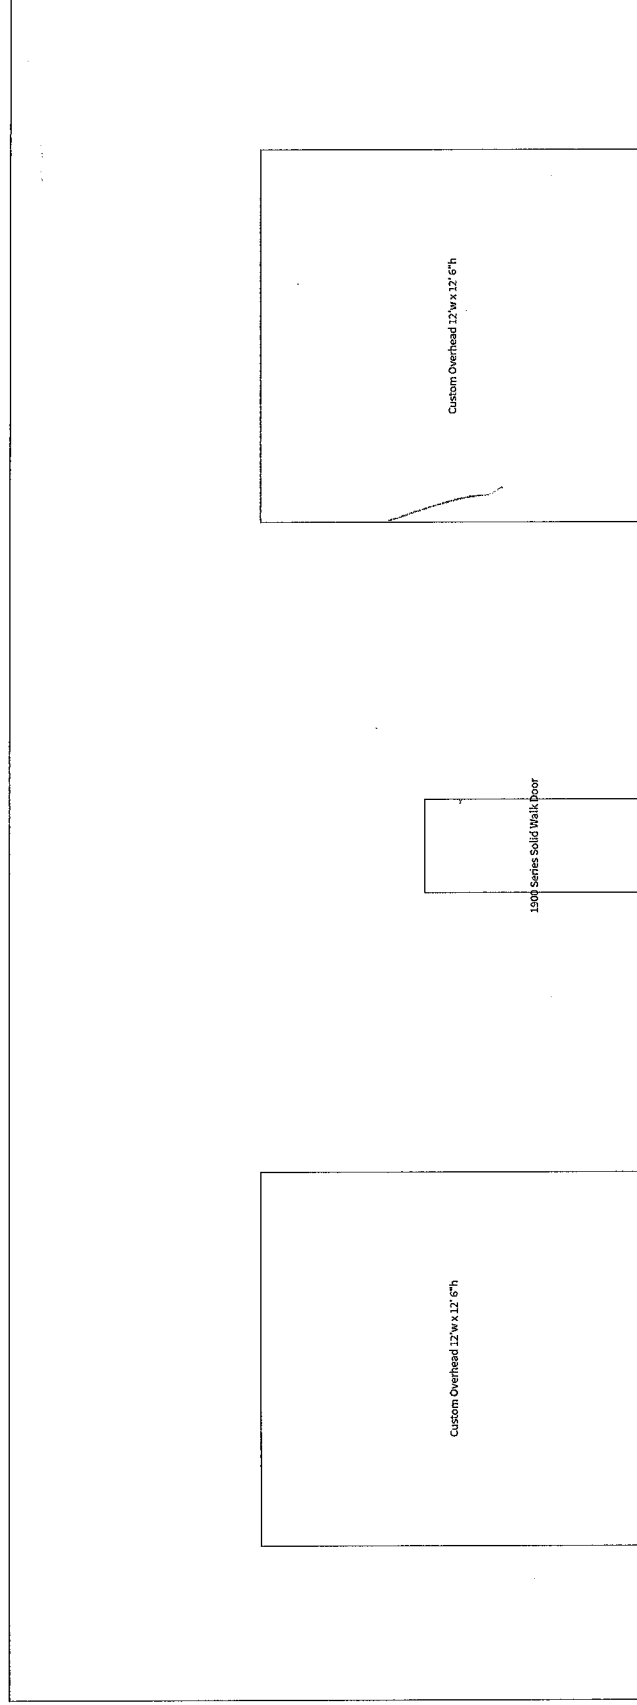


Front Elevation

Left side

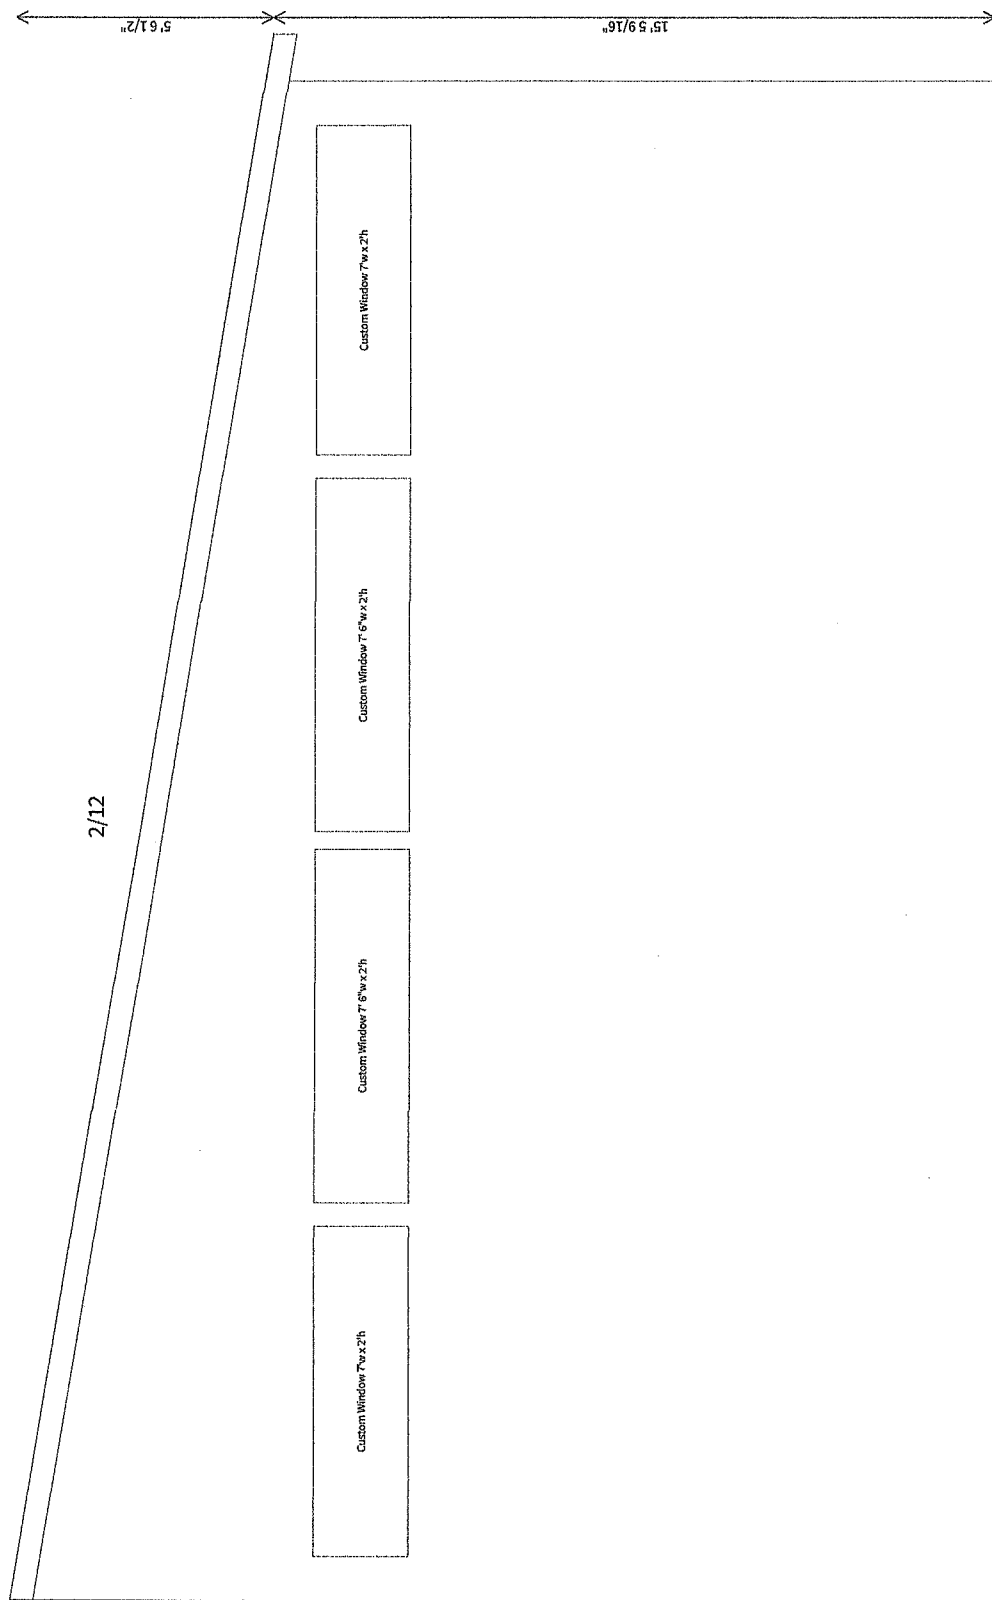

Back Elevation

Right Side

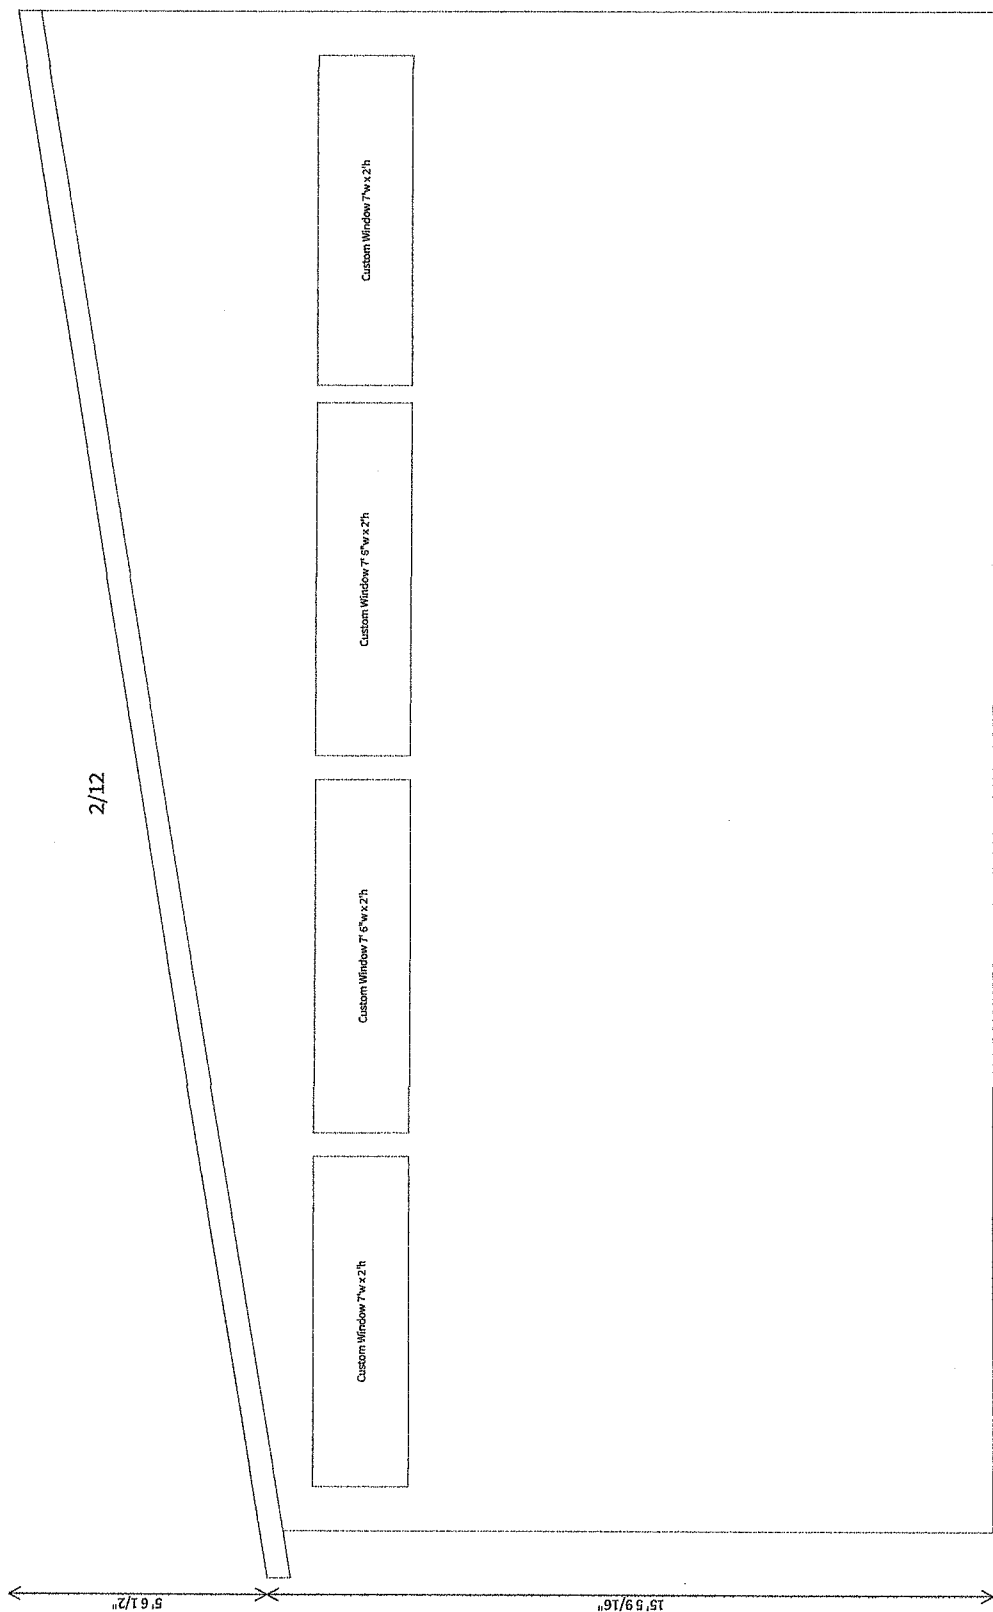

Cross Section - EXT-1

Job: don slama
Date: 5/12/2025
Time: 2:19 PM

ROOF MATERIAL: Ash Gray 29 GA AG Panel

PURLINS: 2x4 On Edge
SUBFASCIA: 2x6
FASCIA: Fascia
SOFFIT: soffit 18"

WALL MATERIAL: Charcoal Blue 29 GA AG Panel
WAINSCOT MATERIAL: Charcoal 29 GA AG Panel
UPPER SHEATHING MATERIAL: Clearview 29 GA AG Panel

TOP OF WALL: F & J

EXTERIOR CARRIER: 2x6

EXTERIOR WALL GIRTS: 2x6


CORNER POSTS:
4 Ply 2x6
INTERMEDIATE POSTS:
4 Ply 2x6

EXTERIOR SKIRT BOARD: 2x10 GT
BOTTOM IS AT GRADE

SIDING BEGINS 0' ABOVE GRADE

2/12 TRUSS SYSTEM
HEEL HEIGHT: 0' 10"
TRUSS SPACING: 96 IN. O. C.

BRACE PER TRUSS MANUFACTURER'S RECOMMENDATIONS
TRUSS LOADING: 21-4-4

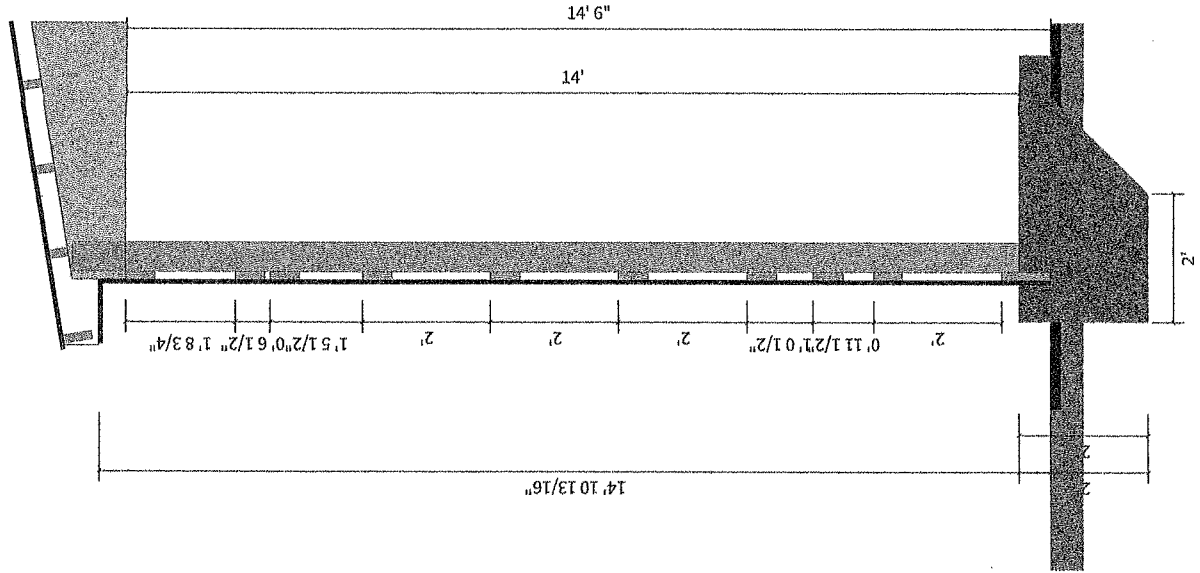

SLAB DEPTH 0' 6"

FOUNDATION NOTES:
THICK EDGE SLAB: 2' X 2' WIDTH
UPLIFT: (none)
POST TO FOUNDATION: Wetset 4 Ply 2x6 SWP64
POST BASE: base foundation

