

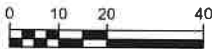


BENCHMARK TABLE			
ID	DESCRIPTION	STA.	ELEV.
CP #5	BARN SPIKE	85+35.6, 26.8' LT	866.83

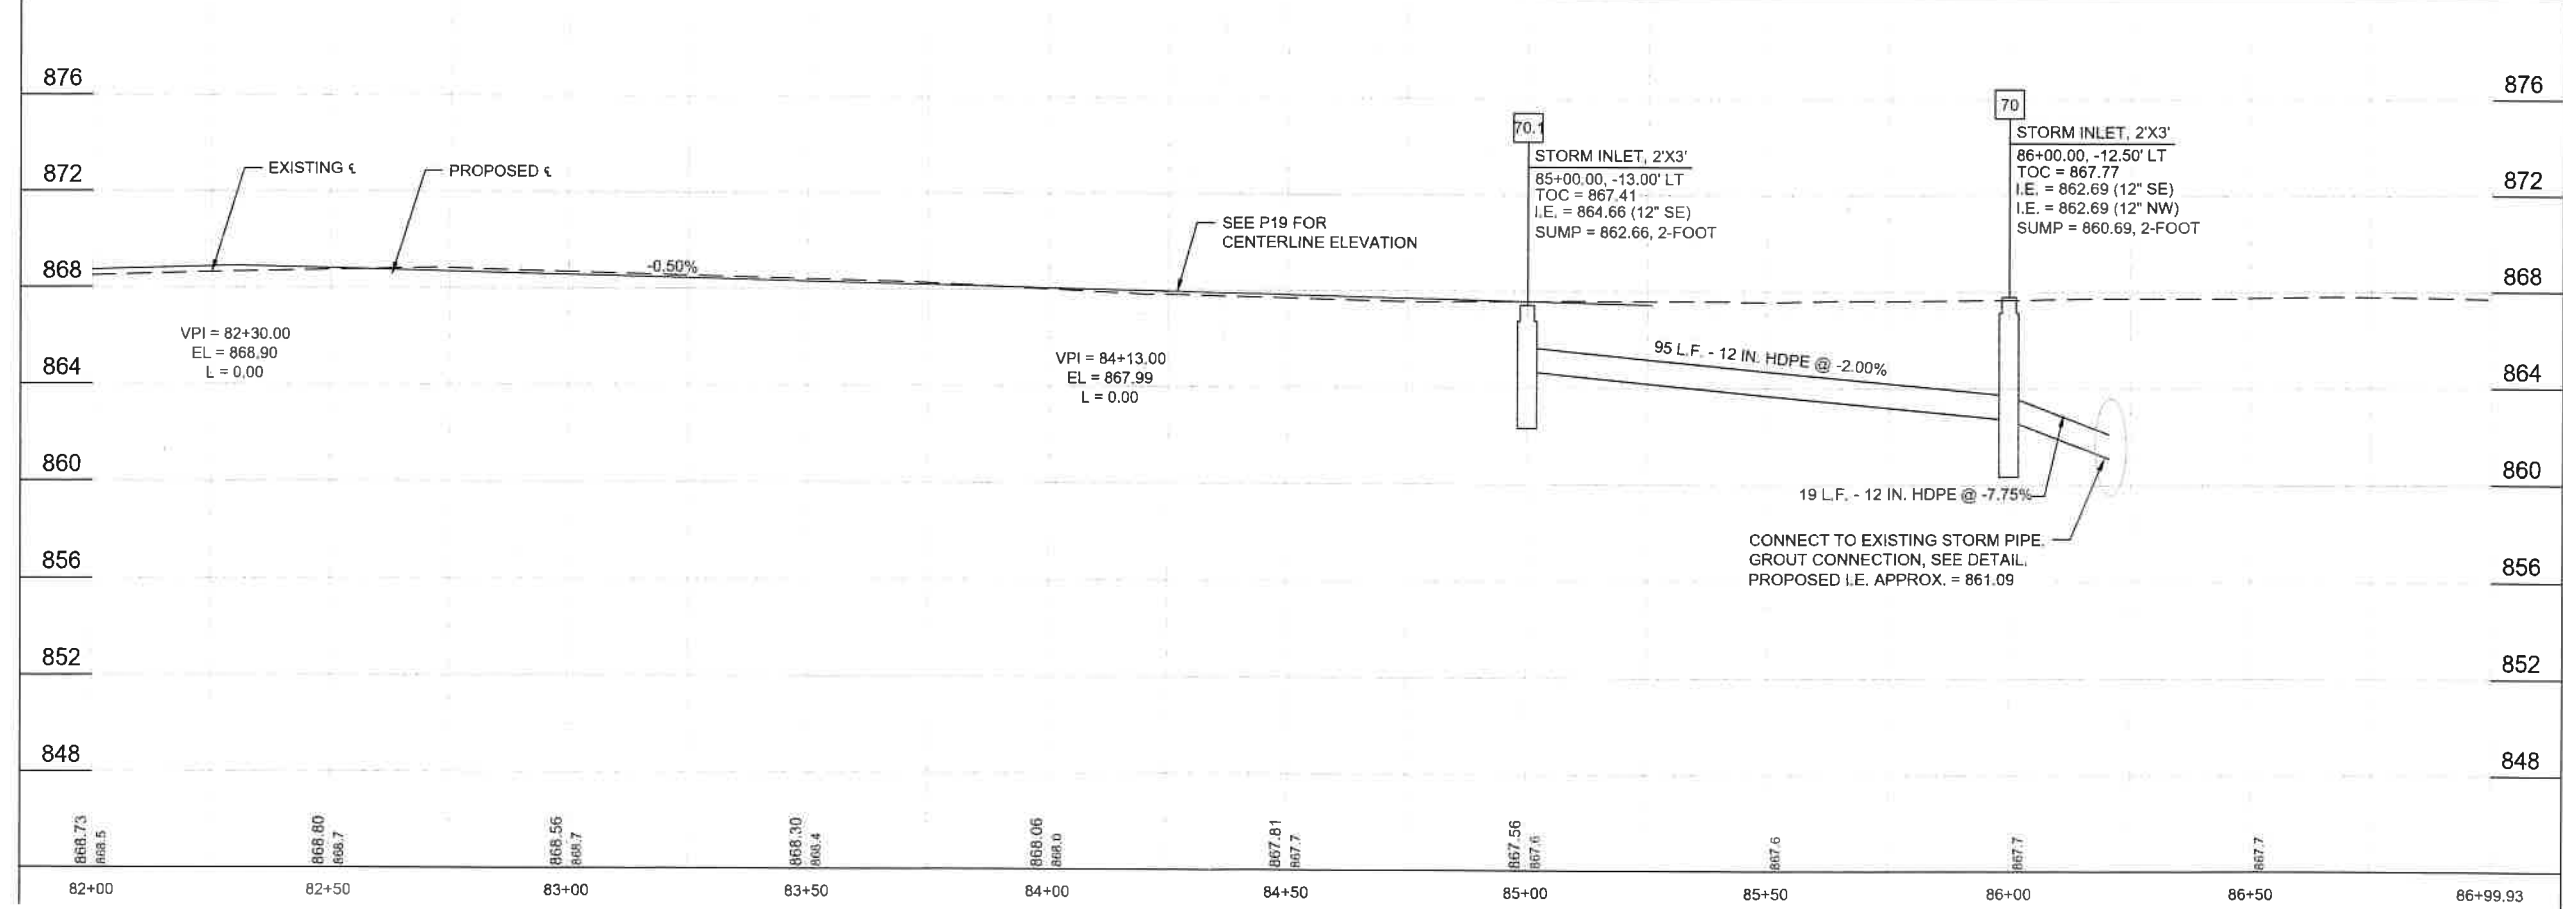

NOTE: SEE G13 FOR WATER STREET AND MANSION STREET INTERSECTION GRADING DETAIL.

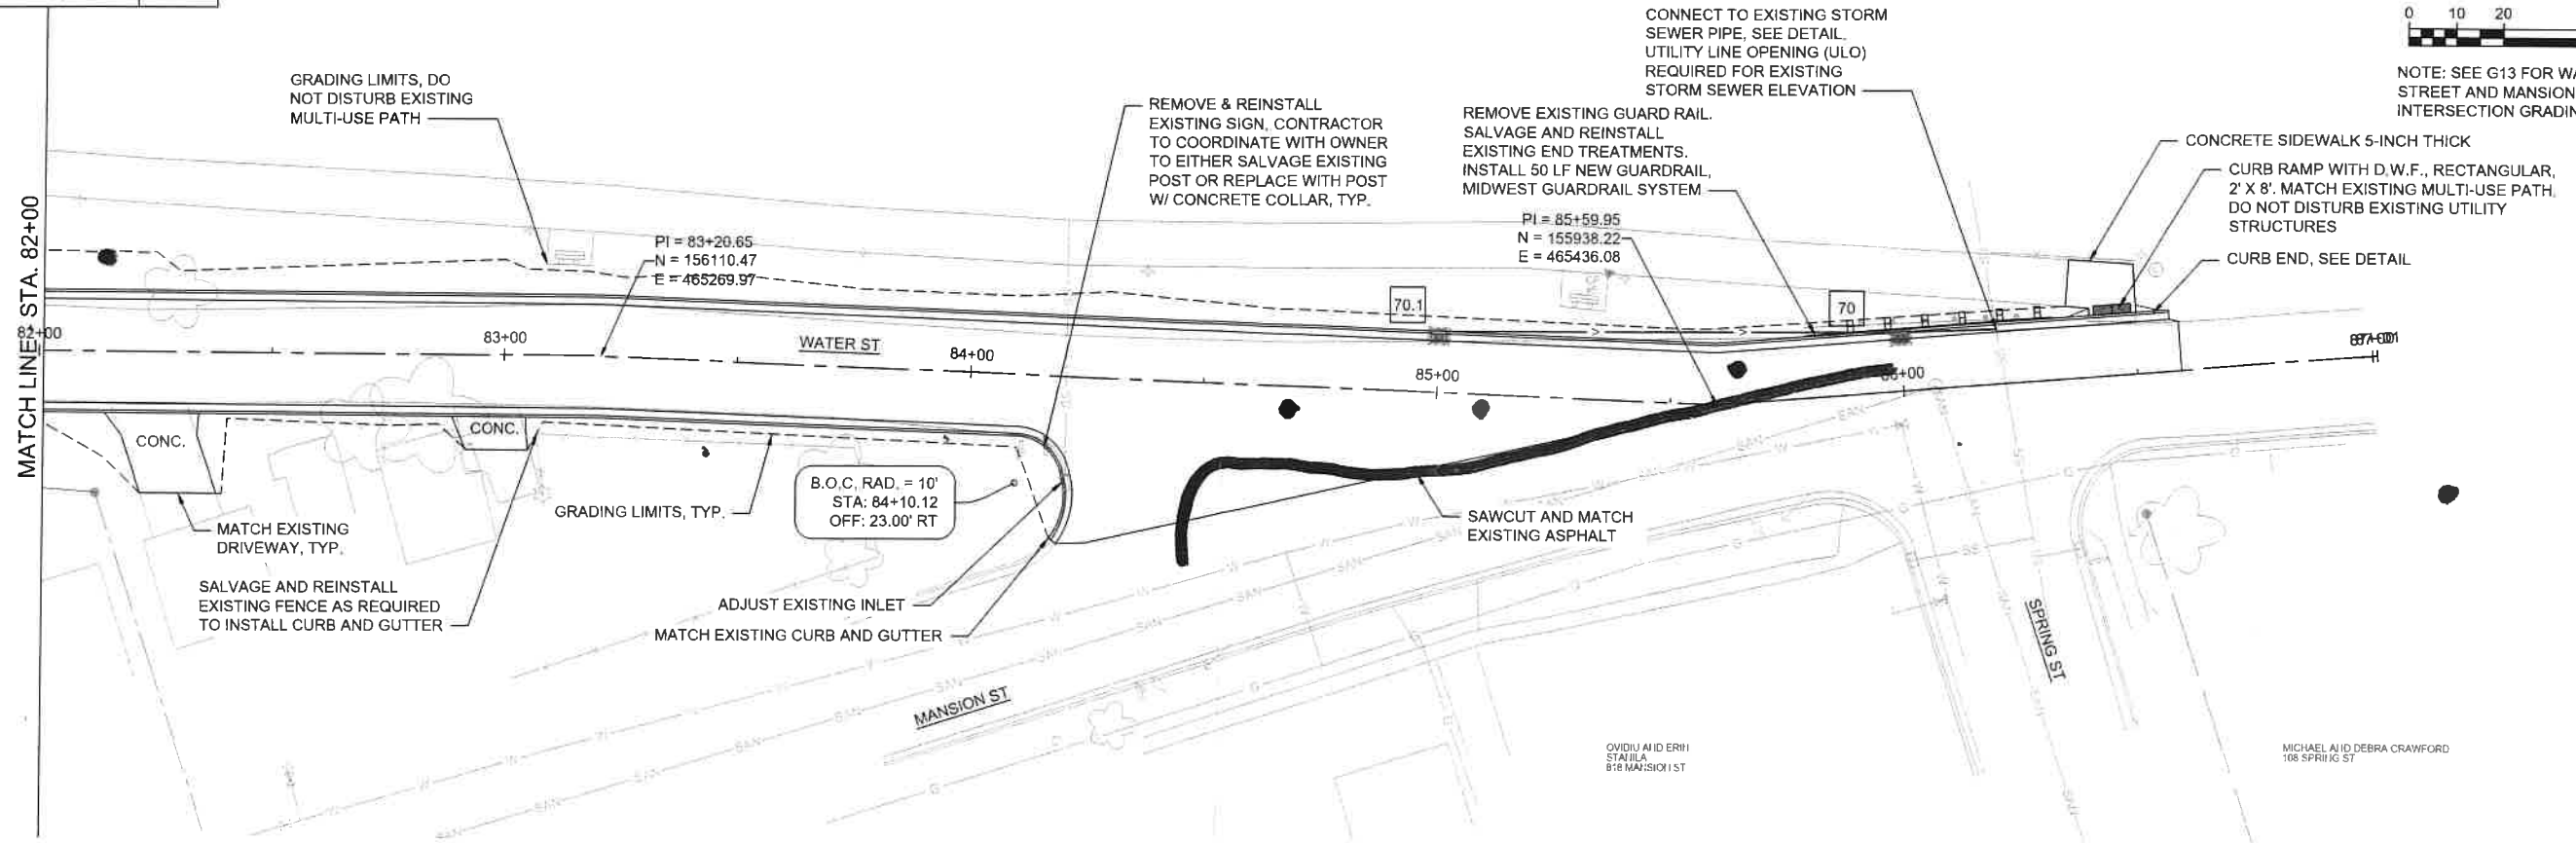

BENCHMARK TABLE			
ID	DESCRIPTION	STA.	ELEV.
CP #3	BARN SPIKE	77+95.1, 13.4' LT	866.82
BM #4565	SW COR. CONC. STEP OF BRIDGE	76+23.6, 14.7' LT	867.27
CP #4	BARN SPIKE	81+80.4, 33.9' LT	867.18

