


Calculated light levels shown are estimates based on information available at time of layout request.
Due to unknown site conditions JTH Lighting assumes no responsibility for installed light levels.

Project #: 65702
Date: 4/22/2024
Paper Size: ARCH D - 24x36

HILLSBORO EQUIPMENT SITE

MAUSTON, WI

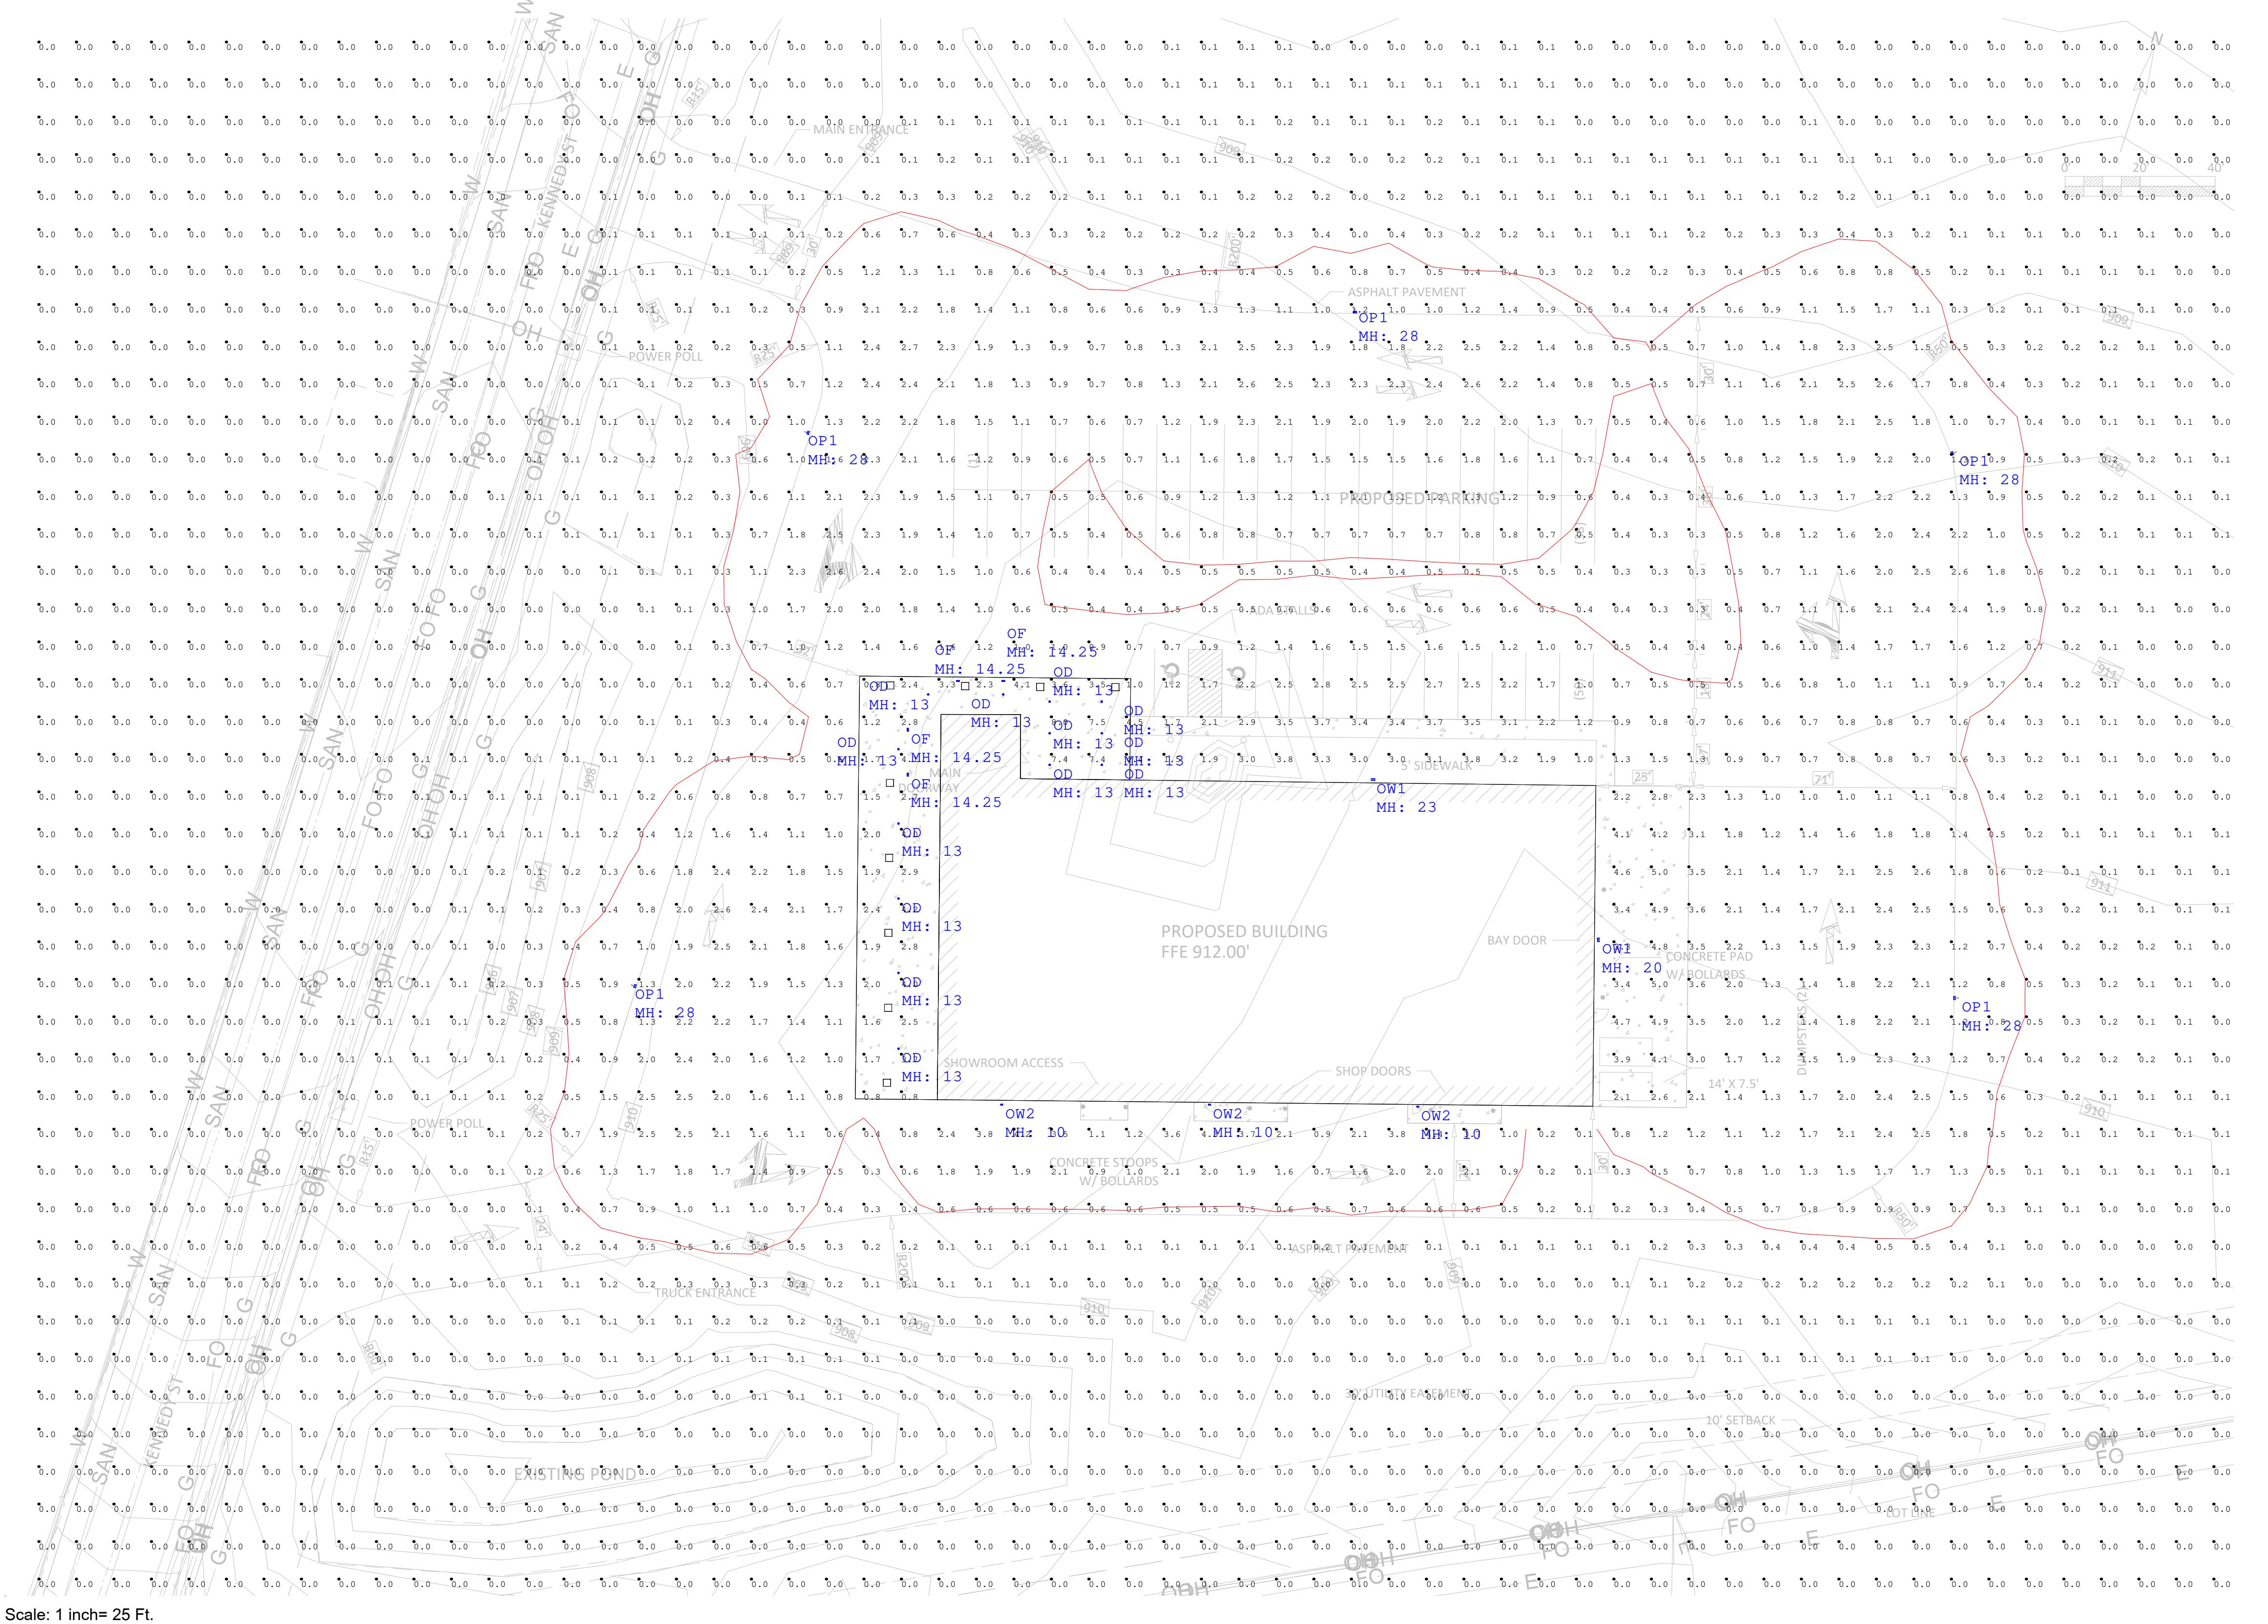

Calculation Summary

Label	CalcType	Units	Avg	Max	Min	Avg/Min	Max/Min
SIGN_Face	Illuminance	Fc	3.51	4.2	2.7	1.30	1.56
SITE	Illuminance	Fc	0.52	8.0	0.0	N.A.	N.A.

Luminaire Schedule

Symbol	Qty	Label	Manufacturer	Description	Arrangement	Lum. Lumens	Lum. Watts	LLF
⑬	13	OD	PRESCOLITE	LBRST-6RD-M-LSML-CS9-WH	Single	1227	13.33	0.900
⑭	4	OF	EXO	LSP-LSCS (1000LM, 4000K)	Single	1015	7.92	0.900
⑮	5	OP1	EXO	ASL1-160L-135-4K7-4W-UNV	Single	17568	133.1	0.900
⑯	2	OW1	BEACON	RWL2-160L-115-4K7-3-UNV	Single	15281	109.8	0.900
⑰	3	OW2	BEACON	RWL1-48L-25-4K7-4W-UNV	Single	3679	28	0.900

1. Lighting Reflectance of 80/50/20 used unless noted otherwise
2. Interior calc points shown at 30° A.F.F. unless noted otherwise
3. Exterior calc points shown at grade unless noted otherwise
4. Emergency egress calc points shown at 0° A.F.F.
5. Photometric drawings are for Design purposes only, not for Construction documents