


THESE DRAWINGS ARE THE SOLE PROPERTY OF LEAP ASSOCIATES INTERNATIONAL, INC. AND SHALL NOT BE REPRODUCED IN WHOLE OR IN PART BY ANY OTHER PARTY FOR REUSE ON ANY OTHER PROJECT(S) WITHOUT THE EXPRESS WRITTEN PERMISSION OF LEAP ASSOCIATES INTERNATIONAL, INC.

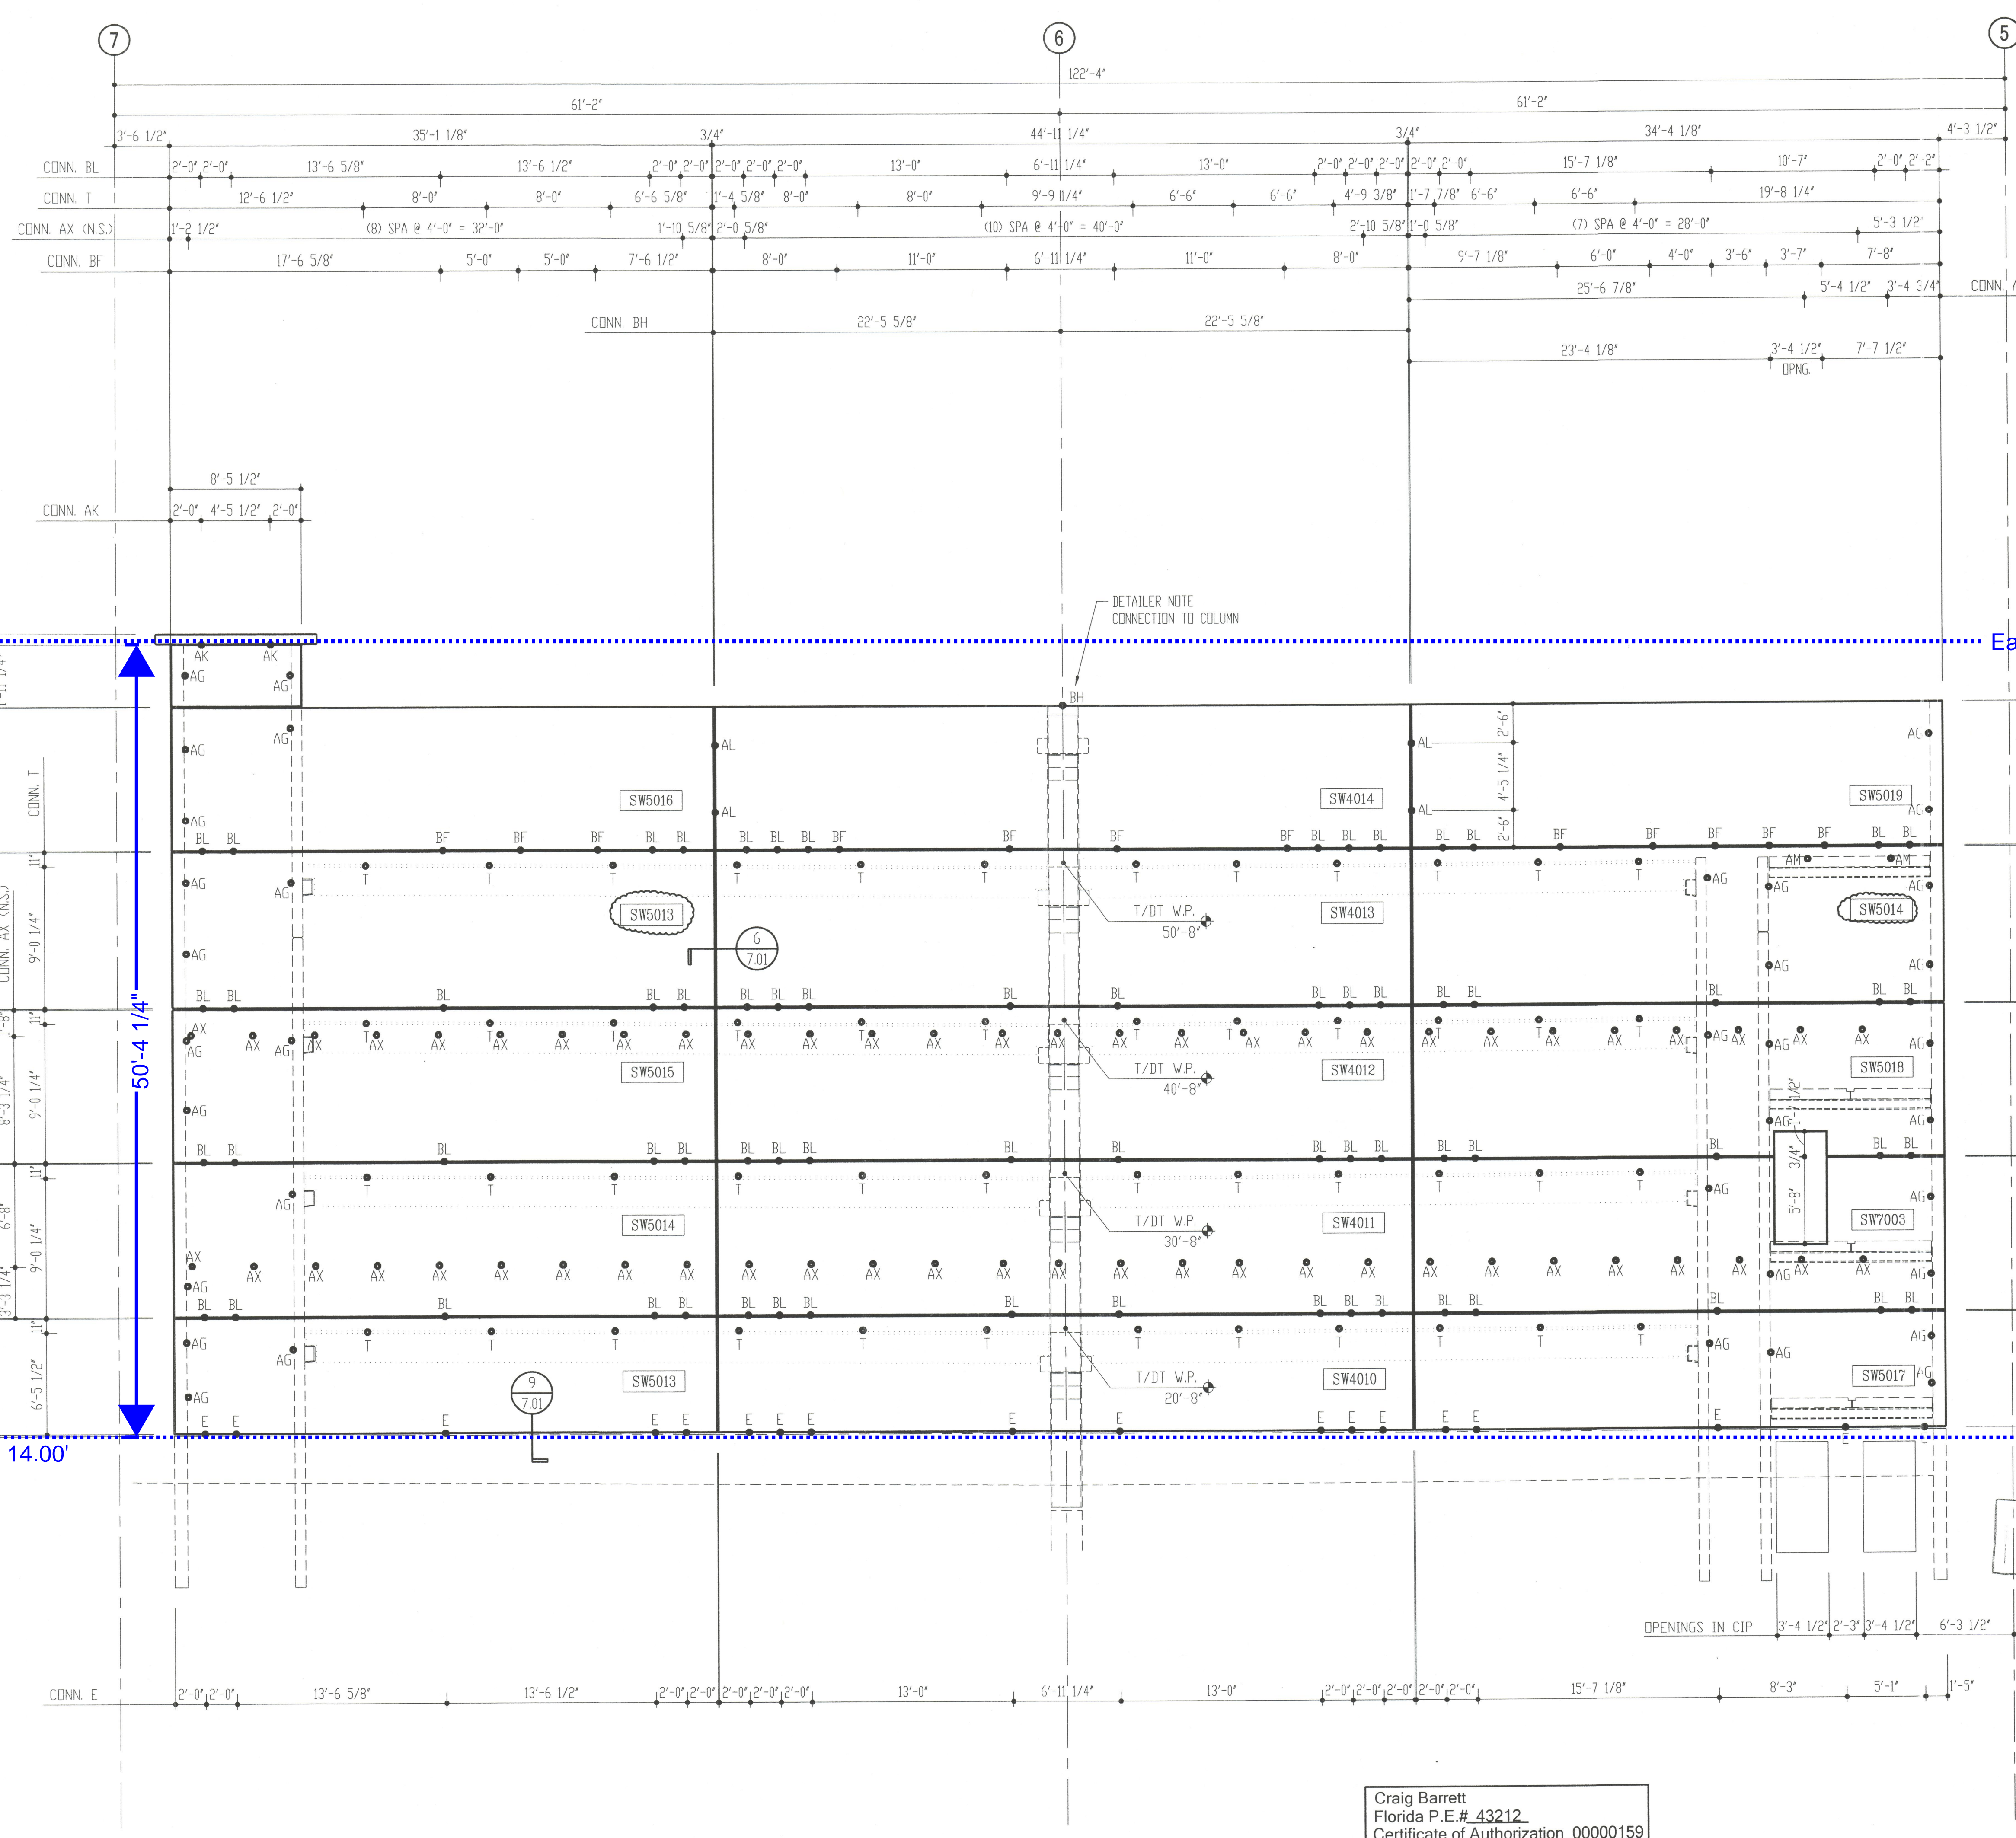

Eave of flat roof section

50'-4 1/4"

DFE = 14.00'

FILE & FIELD
OCT 2 1 2004

Craig Barrett
Florida P.E.# 43212
Certificate of Authorization 00000159

ELEVATION ALONG GRID L (LOOKING SOUTH)

CONN. SHEET	12	11	10	9	8	7
QUAN						
AG	8.03	8.03				
AK	2					
REF						
E	8.01	8.03				
REF		4				
T	8.02	8.03				
REF		2				
AM						
REF						
AX	8.04					
REF		56				
BH	8.05					
REF		12				
BH	8.05					
REF		1				
BL	8.02					
REF		68				

LEAP ASSOCIATES International, Inc.
P.O. Box 18097 / Tampa, FL 33687 / Phone (813) 988-8870
P.O. Box 21298 / Denver, CO 80221 / Phone (303) 428-0222
CONSULTING STRUCTURAL ENGINEERS

Hubbard's Marina Parking Garage
Madeira Beach, Florida
Gate Concrete Products

NOTES:
See 6.00 series sheet for product section by mark number series
Connections for side
OCT 2 1 2004
Sheet Number 3.03

