



# West Coast FENCE, CORP.

No. F00 - 56559



Member of Local  
Chambers of Commerce

Lic. # C7050  
6500 - 49th Street North  
Pinellas Park, Florida 33781  
(727) 522-4111 • (727) 527-0669  
Fax (727) 525-6939  
Email: westcoastfence1@verizon.net  
Website: westcoastfence.com  
Toll Free: 866-212-8341

DATE 6/23/2020  
DATE PROMISED ALLOW 5 WEEKS  
WORKING DAYS WEATHER PERMITTING  
PHONE (H) 392-6665  
PHONE (W) 666-6665  
CELL MAX MICHALSKI  
FAX \_\_\_\_\_  
SALESMAN BRAINING

NAME CITY of MADRID BEACH  
ADDRESS REC. CENTER 200 REX PLACE  
MAD. BEACH 33708  
JOB SITE SPLASH PAD

## Sample of ELEVATION



CUSTOMER IS RESPONSIBLE TO FILL GAPS BETWEEN BOTTOM OF FENCE & GROUND

WIRE GAUGE	ALL GALVANIZED	VINYL WIRE GALVANIZED FRAME	ALL VINYL	TOP RAIL	BOTTOM WIRE	CENTER'S	CYPRESS
DIAMETER LINE POST	DIAMETER END POST	DIAMETER CORNER POST	DIAMETER GATE POST	BARB WIRE	BOTTOM RAIL	FACE	PT PINE
IN	OUT	IN	OUT	IN	OUT	IN	OUT

**WEST COAST  
INSTALLERS ARE NOT  
RESPONSIBLE FOR  
UNDERGROUND  
TELEPHONE, WATER,  
SEWER, ELECTRIC,  
OR SPRINKLER LINES**

Customers are responsible for clearing  
vegetation from fence line.  
"Shoulder Width Path"

## OBSTRUCTION'S - WHO REMOVES

	CUSTOMER	US
Bushes	Yes	No
Shrubs	Yes	No
Branches	Yes	No
Trees	Yes	No
Roots	Yes	No
Vines	Yes	No
Old Fence		

MATERIAL	\$5566.35
DELIVERY CHARGE	
SUBTOTAL	
TAX	1.5%
MATERIAL ONLY DELIVERED	
REMOVAL/LABOR	
LABOR	\$2466.00
PERMIT	INCL
NOC CHG.	
TOTAL SALE	\$8032.35
DEPOSIT	
C.O.D.	

**TOTAL  
\$8,032.35**

Description of Work 261' of 4" tall Black Commercial  
LIFEGUARD Aluminum Fence Incls  
2-4" wire Walk Gates 1-8" wire Double Gate  
AND 1-10" wire Double Gate. ALL GATES  
w/ MAGNA LATCHES. Post 2 1/2" x 2 1/2"  
**NO WARRANTY ON ALL GATES**  
**SEE REVERSE SIDE FOR CONSUMER INFORMATION AND WARRANTY INFO.**

Customer Signature \_\_\_\_\_

Terms: COLLECT ON DELIVER. A SERVICE CHARGE will be made on unpaid balance.  
Compounded at periodic rate of 1.5% (Annual Rate of 18%). NOTE: The Buyer agrees that above  
merchandise shall remain the property of seller until fully paid. Also agrees to pay attorney fees for  
collections if necessary.

WEST COAST FENCE CORP. OFFERS SUBJECT TO THE APPROVAL OF ITS CREDIT DEPARTMENT AND ITS ENGINEERING REPRESENTATIVE TO FURNISH ALL MATERIALS AND LABOR TO THE UNDERSIGNED CUSTOMER FOR THE  
PROPERTY DESCRIBED HEREIN IN ACCORDANCE WITH THE PLAT AND ALL THE TERMS (INCLUDING SPECIFICATIONS AND PRICE) SET FORTH HEREIN


CUSTOMER HEREBY AUTHORIZES WEST COAST FENCE CORP. A QUALIFIED CONTRACTOR (LICENSED IF REQUIRED BY LAW), TO INSTALL SAID MATERIALS ON SAID PROPERTY AS PROVIDED HEREIN

CUSTOMER HEREBY ASSUMES FULL RESPONSIBILITY FOR THE LOCATION OF THE LINE UPON WHICH SAID FENCE MATERIALS ARE TO BE INSTALLED AND CUSTOMER AGREES TO DEFEND, HOLD HARMLESS AND INDEMNIFY WEST COAST  
FENCE CORP. FROM AND AGAINST ALL CLAIMS LIABILITIES AND EXPENSES FOR INJURY, DEATH OR DAMAGE TO PERSONS, PROPERTY DAMAGE, TRESPASS AND ALL OTHER DAMAGE OR LOSS ARISING OUT OF THE INSTALLATION OR  
LOCATION OF SAID FENCE MATERIALS. ALL EXCESS MATERIALS SHALL REMAIN THE PROPERTY OF AND BE RETURNED TO WEST COAST FENCE CORP. NEITHER WEST COAST FENCE CORP. NOR ITS CONTRACTOR SHALL BE RESPONSIBLE  
OR LIABLE FOR DELAY, DAMAGE OR DEFAULT HEREUNDER WHERE OCCASIONED BY WAR, STRIKES, SHORTAGES OF LABOR, MATERIAL OR TRANSPORTATION. ACTS OF CIVIL OR MILITARY AUTHORITIES OR OTHER CAUSES BEYOND THE  
CONTROL OF SAID PARTIES THE UNDERSIGNED CUSTOMER HEREBY EXPRESSLY WAIVING ALL SUCH CLAIMS.

CUSTOMER AGREES TO PAY THE CREDIT SALE PRICE SET FORTH HEREIN IN INSTALLMENTS AS PROVIDED IN THE AGREEMENT (OR OTHER CREDIT SALE AGREEMENT) IN EFFECT BETWEEN CUSTOMER AND WEST COAST FENCE CORP. OR  
IN LIEU THEREOF CUSTOMER AGREES TO PAY THE CASH PRICE FORTH HEREIN AT THE TIME OF THE ACCEPTANCE OF THIS PROPOSAL BY CUSTOMER

THIS PROPOSAL AND SAID PAYMENT AGREEMENT (OR OTHER CREDIT SALE AGREEMENT) IF ANY SHALL CONSTITUTE THE ENTIRE AGREEMENT BETWEEN CUSTOMER AND WEST COAST FENCE CORP. WITH RESPECT TO THE SALE AND  
INSTALLATION OF SAID MATERIALS. THE SAME MAY HEREAFTER BE AMENDED OR MODIFIED ONLY BY A WRITTEN AGREEMENT SIGNED BY CUSTOMER AND BY THE DULY AUTHORIZED REPRESENTATIVE OF WEST COAST FENCE CORP.  
IN THE EVENT THAT THIS PROPOSAL BY WEST COAST FENCE CORP. ENGINEERING REPRESENTATIVE AND (IF A CREDIT SALE) OUR CREDIT DEPARTMENT, ANY PAYMENT MADE HEREUNDER SHALL BE REFUND TO CUSTOMER AND THIS  
PROPOSAL SHALL THEREUPON BE NULL AND VOID AND OF NO FURTHER EFFECT

WEST COAST FENCE CORP. RESERVES THE RIGHT TO MAKE ADDITIONAL CHARGES TO THE CUSTOMER IN THE EVENT UNUSUAL GROUND CONDITIONS SUCH AS ROCK FORMATION IMPEDE THE INSTALLATION HEREIN DESCRIBED SUCH  
ADDITIONAL CHARGES SHALL BE BASED ON ACTUAL ADDITIONAL LABOR REQUIRED TO COMPLETE INSTALLATION UNDER THE CIRCUMSTANCES.

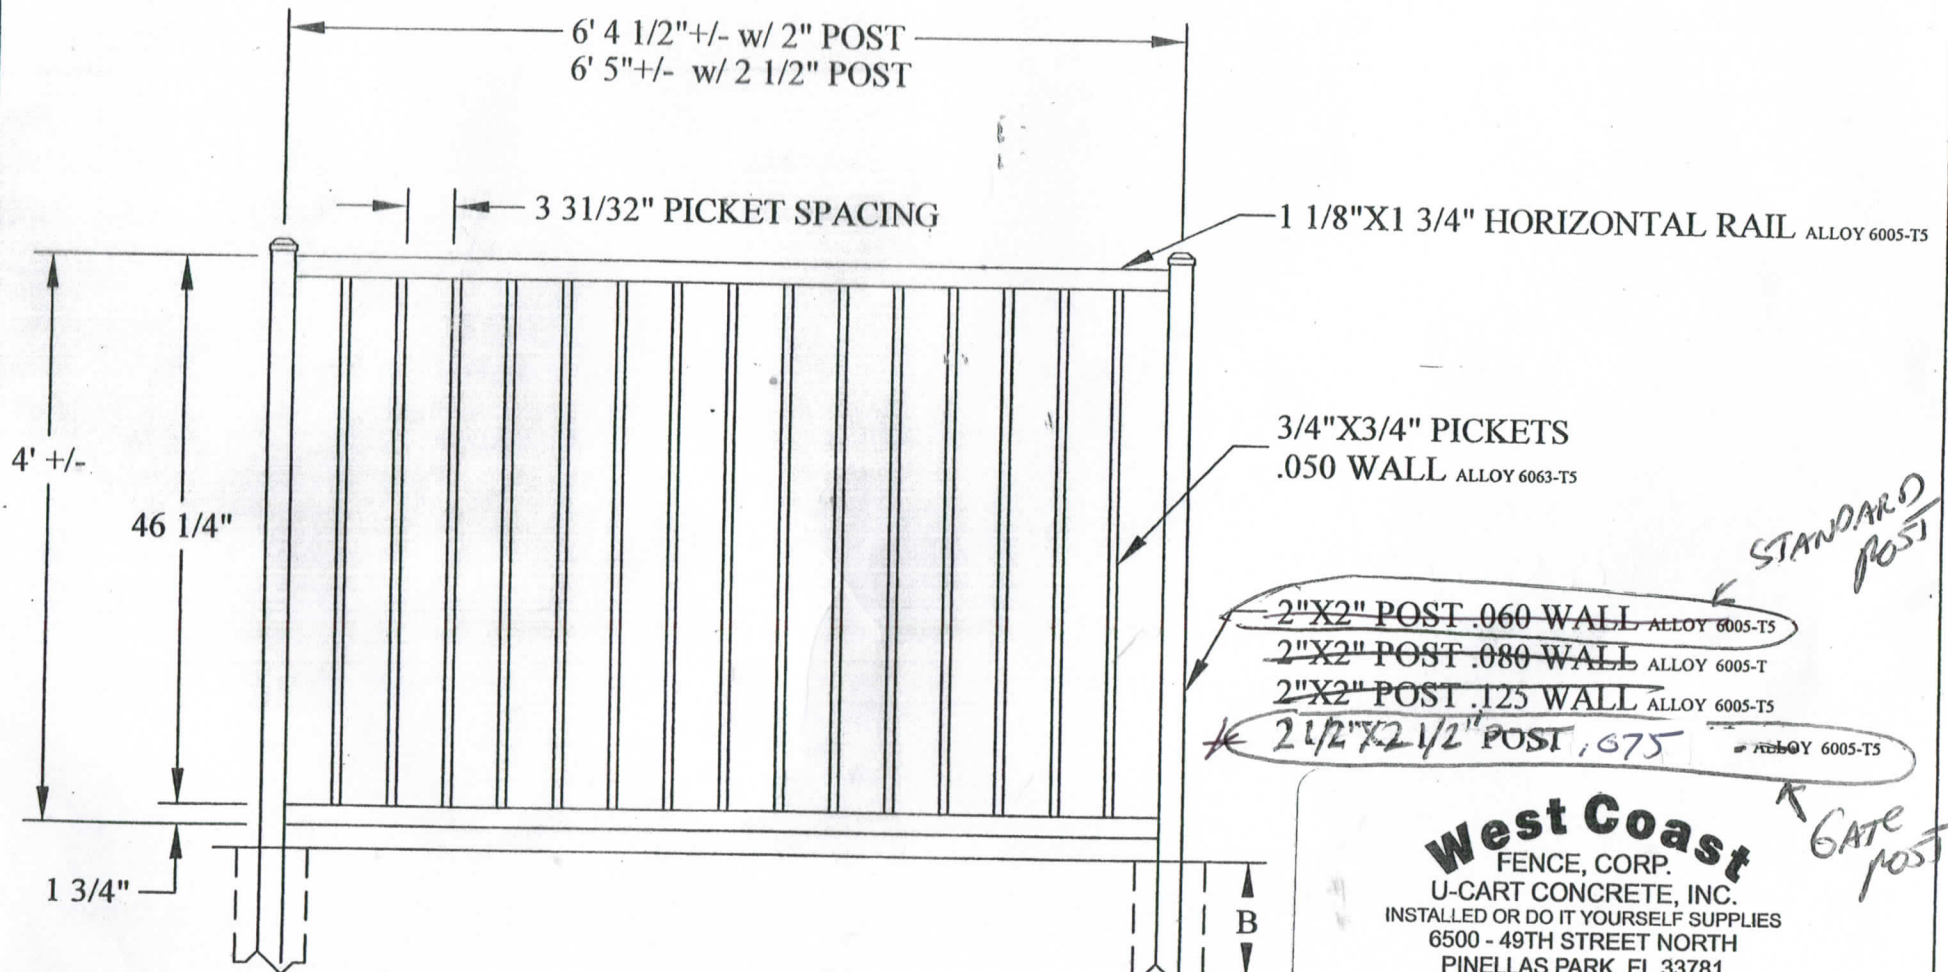

NOTE: DRAWING NOT TO SCALE.

**LIFEGARD**  
COMMERCIAL

COLOR

Black

PROJECT

CITY of MAD. BCH Rec-Splash Pad

OWNER/CONTRACTOR

DATE

**West Coast**  
FENCE, CORP.  
U-CART CONCRETE, INC.  
INSTALLED OR DO IT YOURSELF SUPPLIES  
6500 - 49TH STREET NORTH  
PINELLAS PARK, FL 33781  
(727) 522-4111 FAX (727) 525-6939  
CALL FOR FREE ESTIMATES  
LIC # C7050

6/24/2020