




SITE PLAN

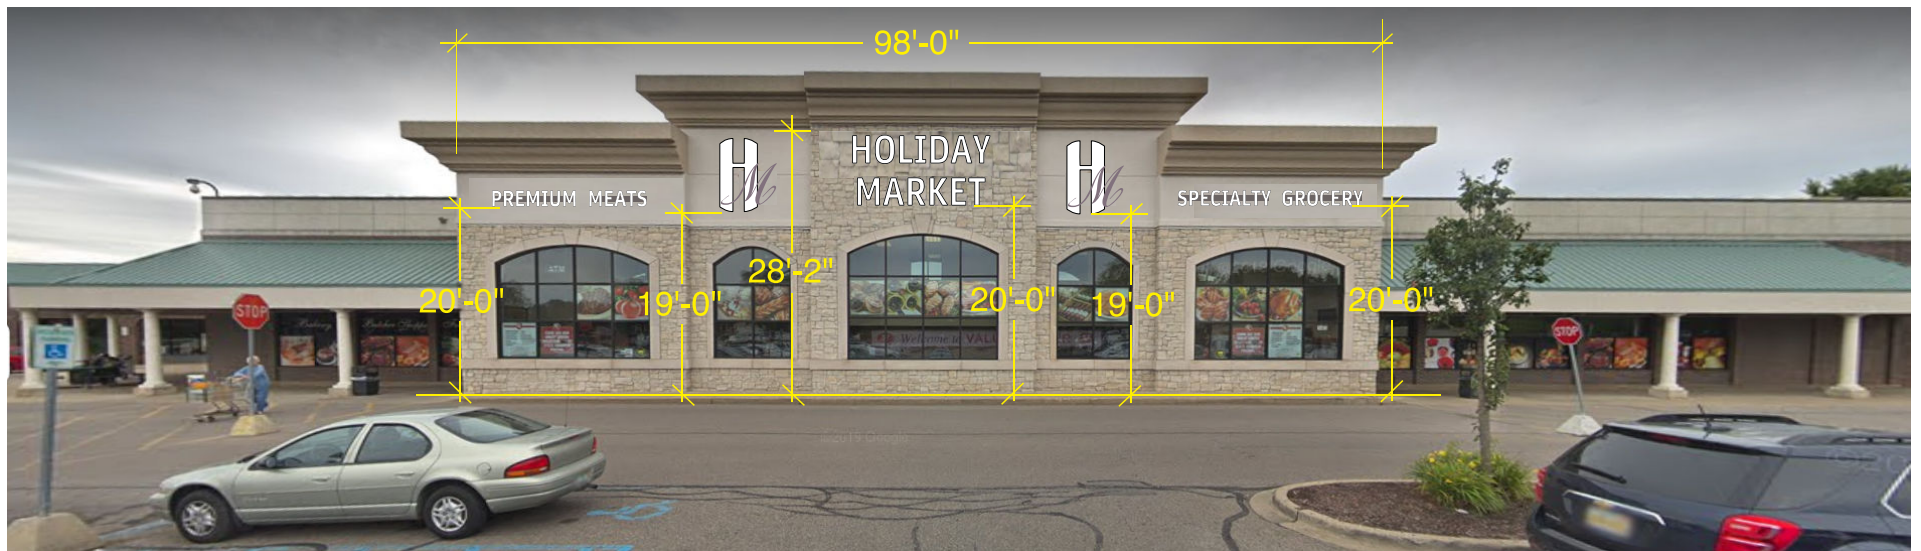

SITE PLAN
ENLARGED

HOLIDAY MARKET

88.5 sq.ft

PREMIUM MEATS

27 sq.ft

SPECIALTY GROCERY

33 sq.ft



Qty.2

46.82 sq.ft

File Name: HOLIDAY MARKET

Date: 6-30-25

Drawn by: AS

Customer: HOLIDAY MARKET

This drawing is the property of SPECTRUM NEON CO. DETROIT, MI. And is submitted in connection with the transaction to which it pertains and is not to be traced or copied. It must not be used in any manner detrimental to our interests and must be returned upon request.

Checked by: JH

Location: 1485 West 14 Mile Rd. Madison Heights MI-48071

SPECTRUM NEON CO
SIGNS · LIGHTING


1280 KEMPAR
MADISON HEIGHTS, MI 48071
313 366 7333
WWW.SPECTRUMNEON.COM

Approved _____
Approved as Noted _____
Rejected _____


3 of 3



INTERNALLY ILLUMINATED CHANNEL LETTERS
3" DEEP .040 ALUMINUM RETURNS BLACK
3/16" #7328 WHITE ACRYLIC FACES w/BLACK VINYL BORDER
1" BLACK TRIMCAP
3mm WHITE ALUMINUM BACKS
WHITE LED'S
FLUSH STUD MOUNT

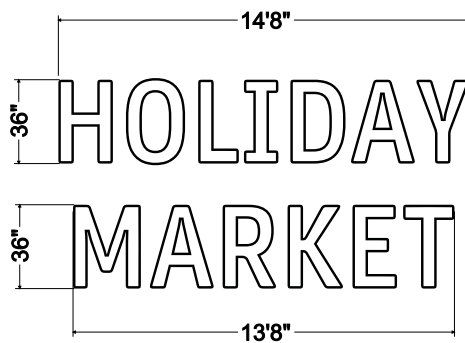

INTERNALLY ILLUMINATED CHANNEL LETTERS
 3" DEEP .040 ALUMINUM RETURNS BLACK
 3/16" #7328 WHITE ACRYLIC FACES w/BLACK VINYL BORDER
 1" BLACK TRIMCAP
 3mm WHITE ALUMINUM BACKS
 WHITE LED'S
 FLUSH STUD MOUNT


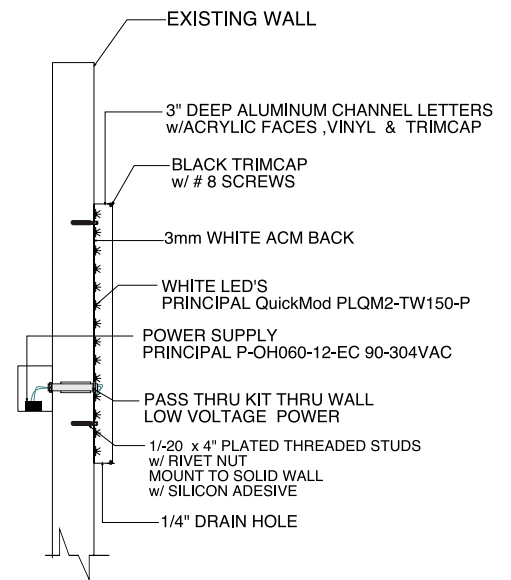


ENLARGED SECTION VIEW


File Name: HOLIDAY MARKET	Date: 6-30-25	Drawn by: AS
Customer: HOLIDAY MARKET	This drawing is the property of SPECTRUM NEON CO. DETROIT MI. And is submitted in connection with the transaction to which it pertains and is not to be traced or copied. It must not be used in any manner detrimental to our interests and must be returned upon request.	
Location: 1485 West 14 Mile Rd, Madison Heights MI-48071	Checked by: JH	

SPECTRUM NEON CO
 SIGNS · LIGHTING
 1280 KENILWORTH
 MADISON HEIGHTS, MI 48071
 313.366.7333
 WWW.SPECTRUMNEON.COM

Approved _____
 Approved as Noted _____
 Rejected _____

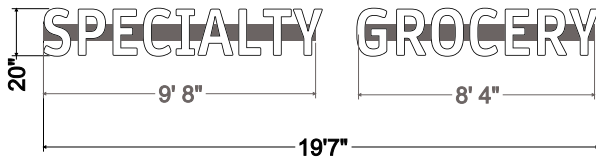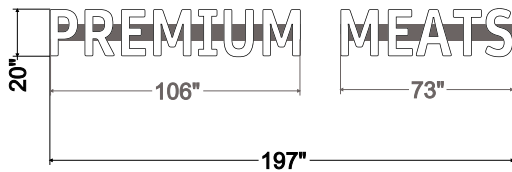

INTERNALLY ILLUMINATED CHANNEL LETTERS
ON 7" h x 4 1/2" d RACEWAY PAINTED "AKZO SATIN" TBD
3" DEEP .040 ALUMINUM RETURNS BLACK
3/16" #7328 WHITE ACRYLIC FACES w/ BLACK VINYL BORDER
1" BLACK TRIMCAP
3mm WHITE ALUMINUM BACKS
WHITE LED'S

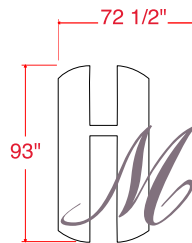


FRONT VIEW

Qty. 2


NON-ILLUMINATED LOGO
3/4" THICK PVC
1" ANGLE ALUMINUM FRAME
w/SHOES ON WALL



BACK VIEW

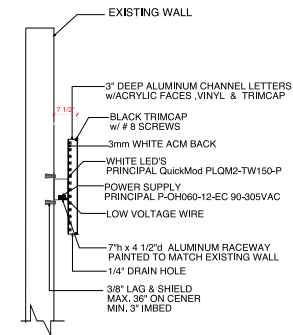

SECTION VIEW

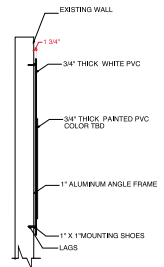

SECTION VIEW

File Name: HOLIDAY MARKET	Date: 6-30-25	Drawn by: AS
Customer: HOLIDAY MARKET		Checked by: JH
Location: 1485 West 14 Mile Rd, Madison Heights MI-48071	This drawing is the property of SPECTRUM NEON CO. DETROIT MI and is submitted in connection with the transaction to which it pertains and is not to be copied or copied. It must not be used in any manner detrimental to our interests and must be returned upon request.	

SPECTRUM NEON CO
SIGNS - LIGHTING
1280 KEMPBAR
MADISON HEIGHTS, MI 48071
313.366.7333
WWW.SPECTRUMNEON.COM

Approved _____
Approved as Noted _____
Rejected _____