


Highland Lake
Brewing
CO.

TENANT LEASE
AREA

MAIN STREET (80' ROW)

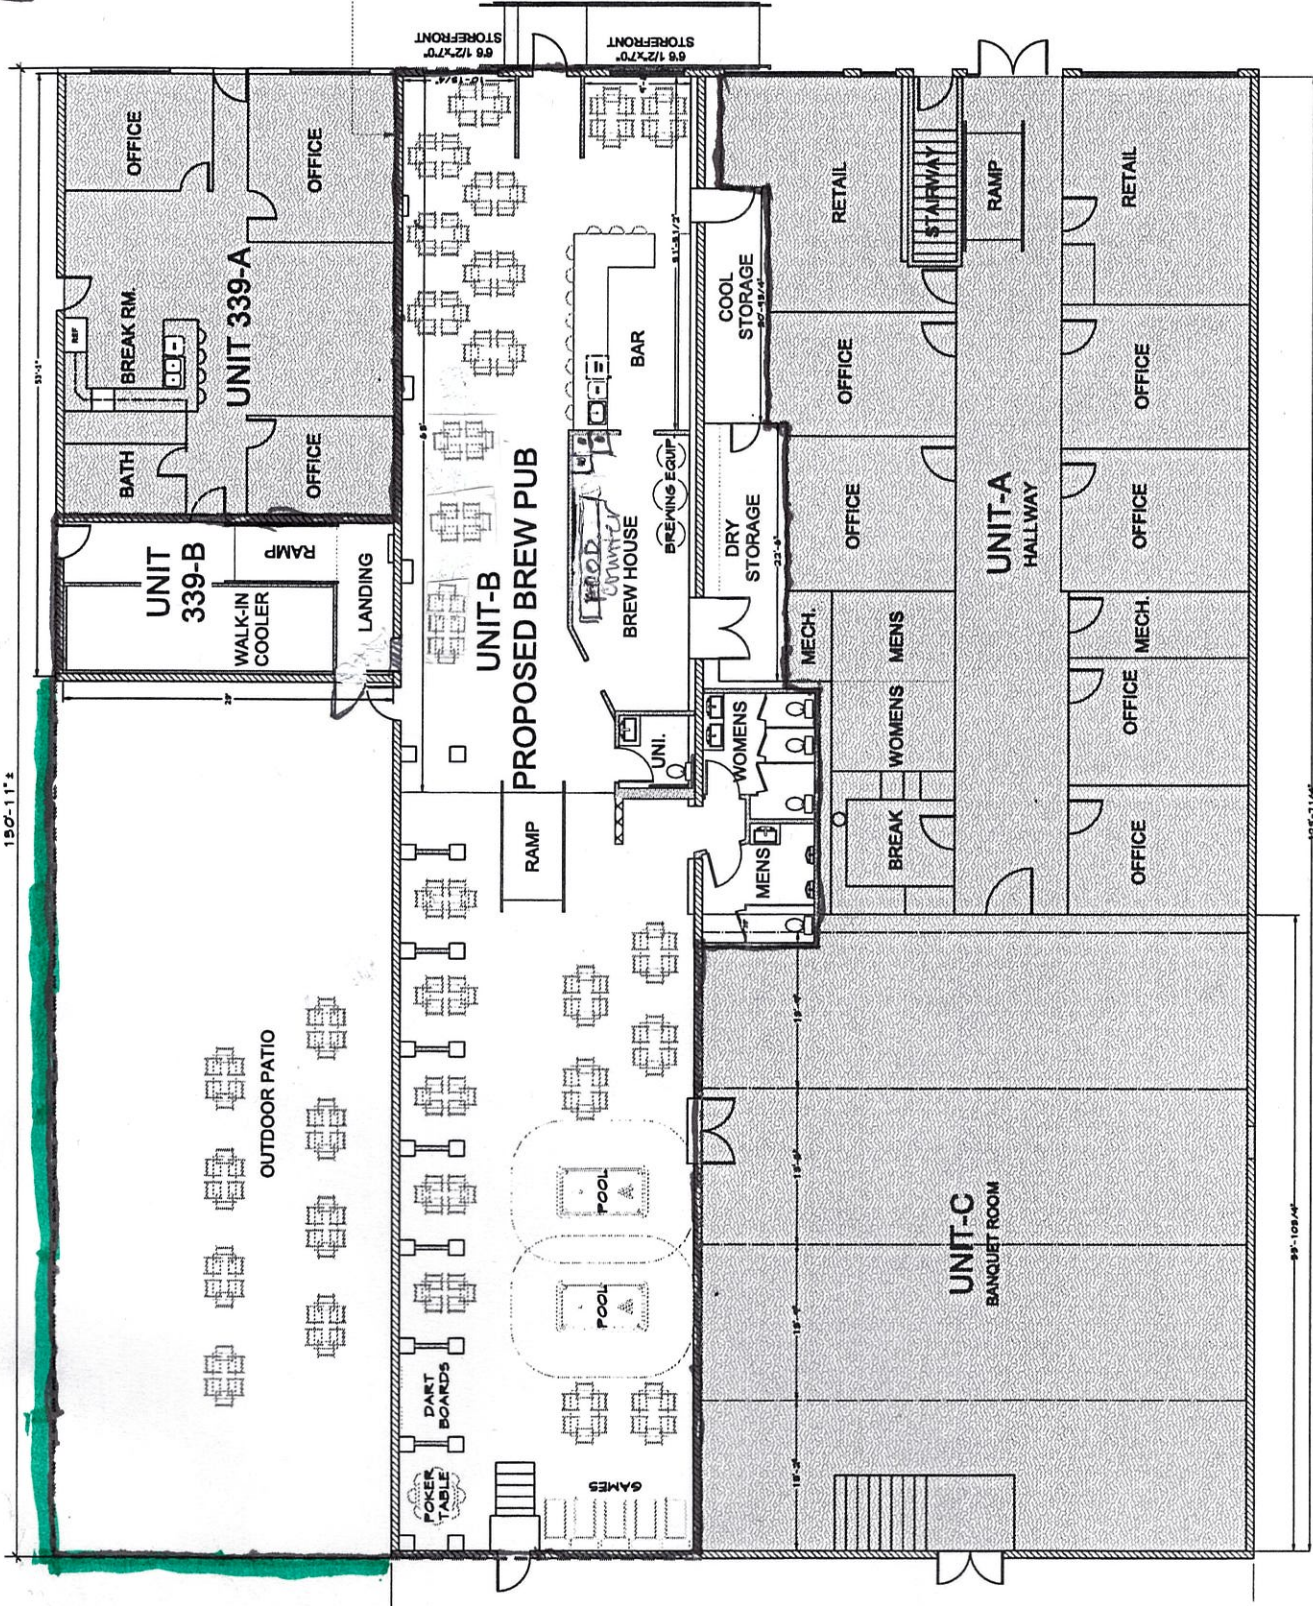

FLOOR PLAN PROVIDED BY PROPERTY
OWNER. CONTRACTOR TO VERIFY ALL
EXISTING CONDITIONS AND DIMENSIONS ON
SITE. NOTIFY ARCHITECT OF ANY CONDITION
THAT DOES NOT AGREE WITH DRAWINGS.

MAIN FLOOR PLAN
1/8"=1'-0"
0 6 12 FT

WALL LEGEND