



File: F-01 Luther Burbank Tennis CURRENT 24x36.dwg Plotted by: Corneilaw Date: 13-Mar-23 11:45:28am

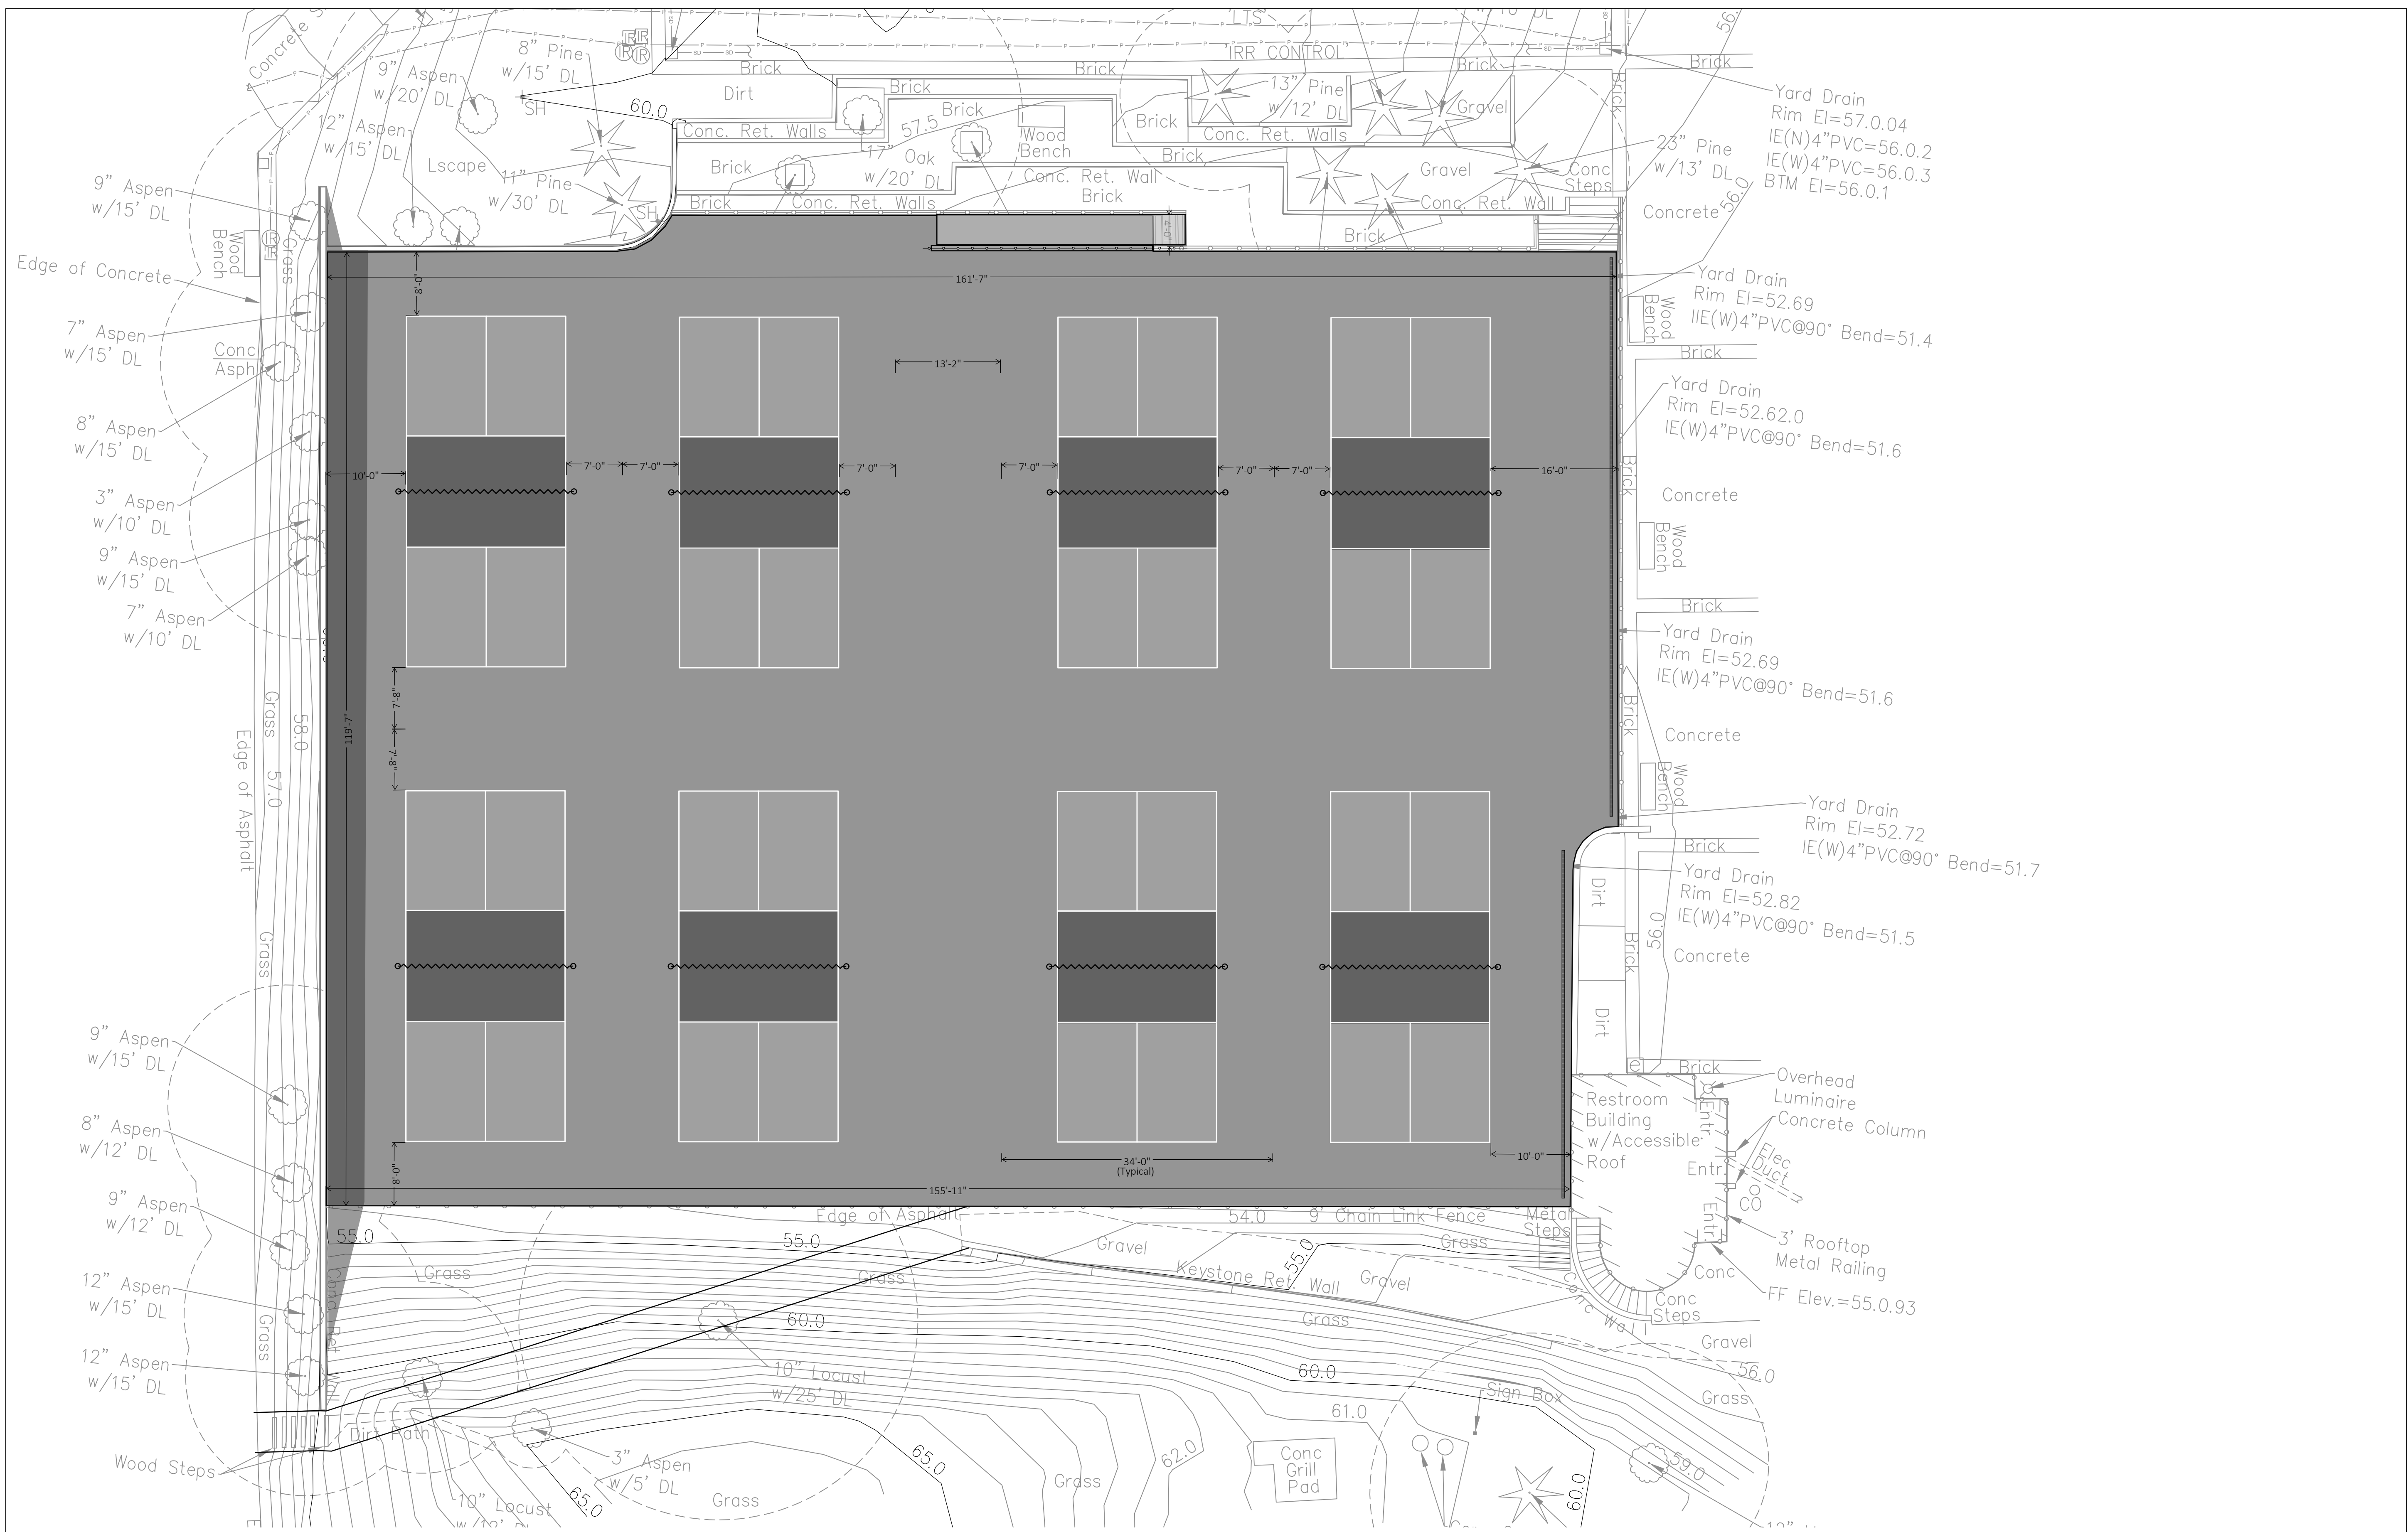


REVISION DATE




LUTHER BURBANK PARK
PICKLEBALL
COURTS

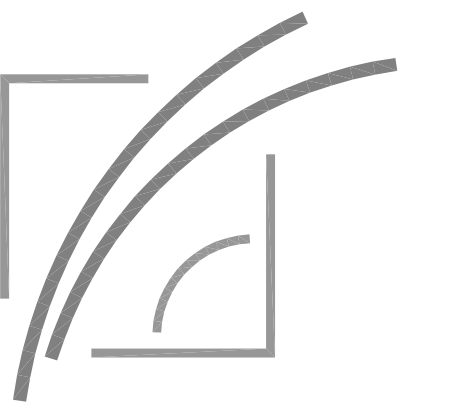

119 1st Avenue South, Suite 110
Seattle, Washington 98104
P: 206-285-0800
www.dahogan.com

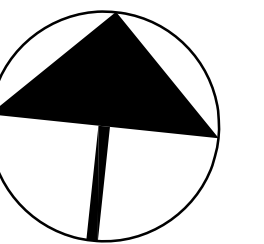

NORTH

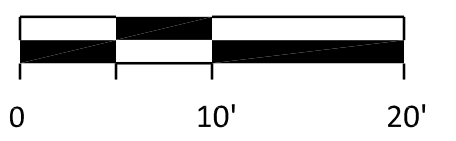

SCALE: 1" = 10'

PRELIMINARY

DATE 6-27-23

SCALE 1"=10'

DRAWN CPW

CHECKED EIG

COPYRIGHT © 2021 D.A. HOGAN & ASSOCIATES

DRAFT
PREFERRED
OPTION



Know what's below.
Call before you dig.

F101