


1 OPTION A - PROCESSING CENTER
3/16" = 1'-0"



1011 SW Klickitat Way, Suite 208
Seattle, WA 98134
P: 206.631.8442 | www.oaipso.com

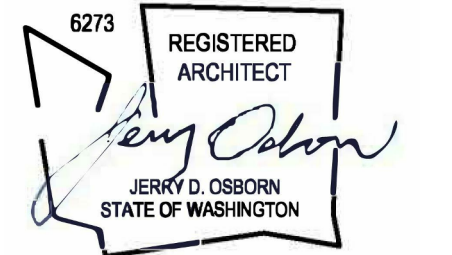

MERCER ISLAND RECYCLING CENTER

7710 S.E. 34th STREET
MERCER ISLAND, WA 98040

2016.07


Submission/Revisions:

#	date	description	by


Drawn By: Author
Checked By: Checker

Sheet No / Title:
A106
PROCESSING CENTER
OPTION A

Project #: 2016.07

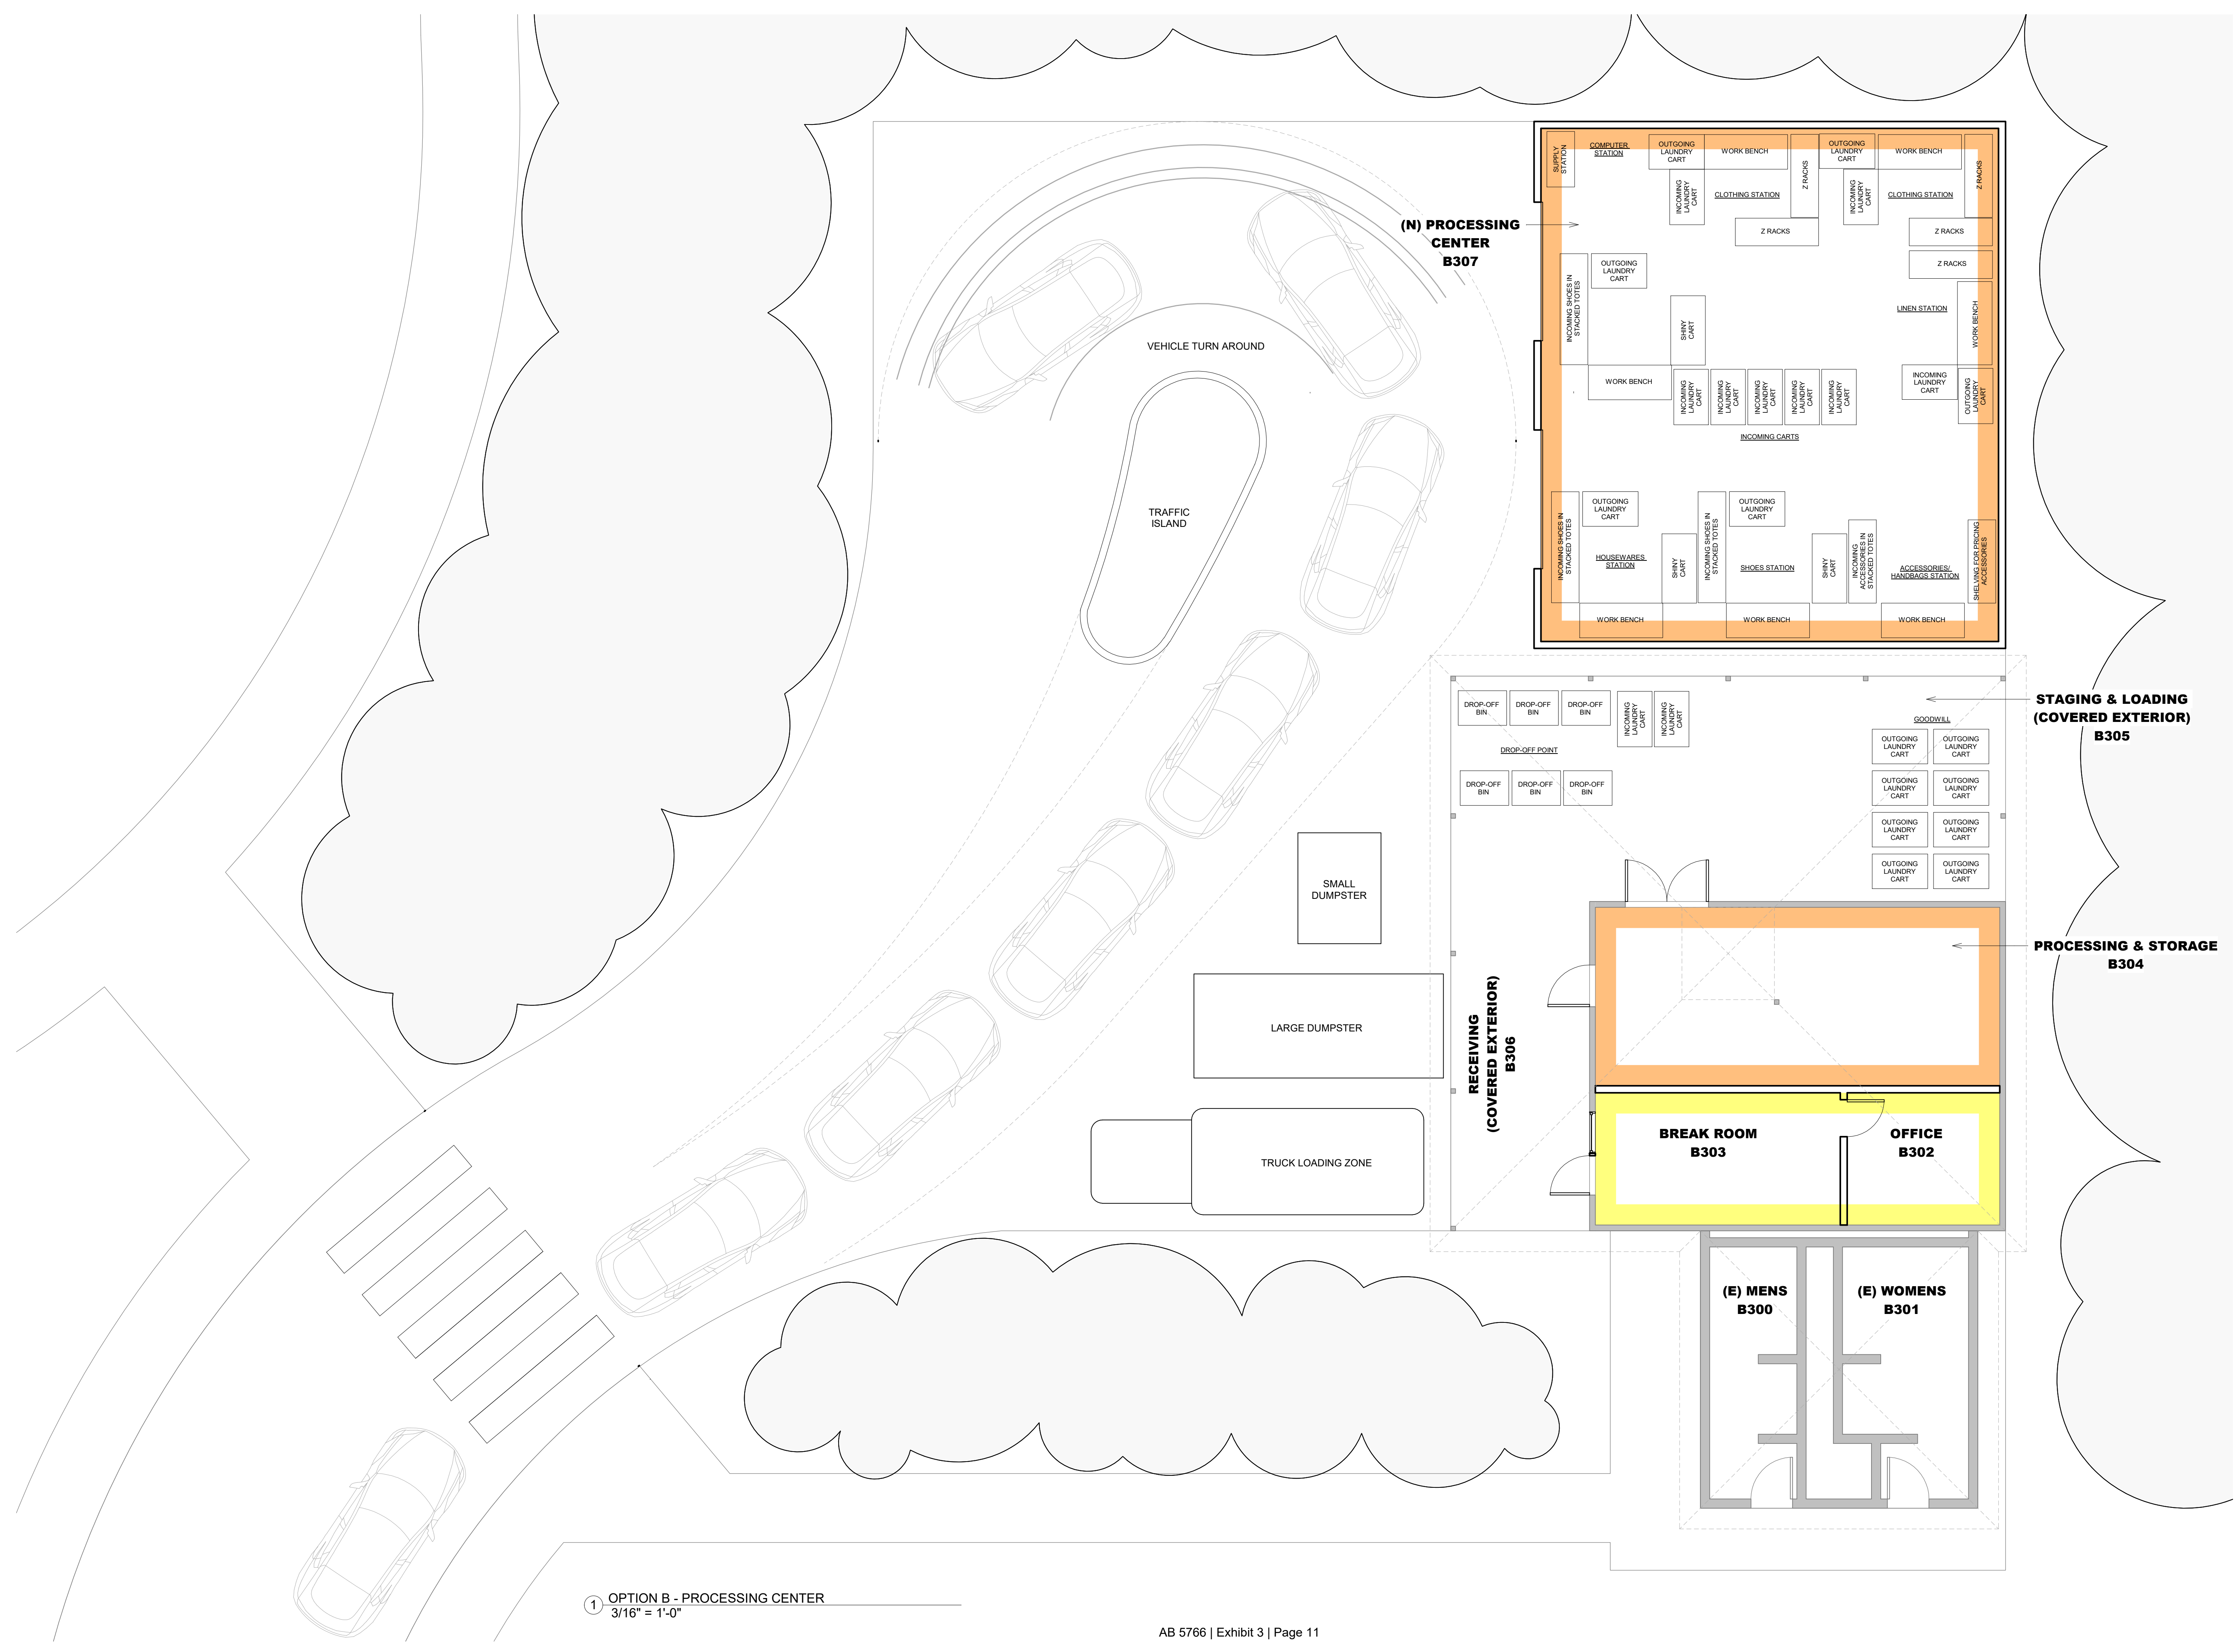

① OPTION B - PROCESSING CENTER
3/16" = 1'-0"

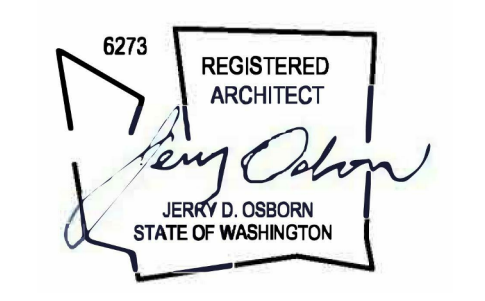

MERCER ISLAND RECYCLING CENTER

7710 S.E. 34th STREET
MERCER ISLAND, WA 98040

2016.07

Submission/Revisions:	
#	description

by _____

Drawn By: _____ Author
Checked By: _____ Checker