




File: F-01 Luther Burbank Tennis CURRENT 24x36.dwg Plotted by: Corneilw Date: 13-Mar-23 11:45:28am

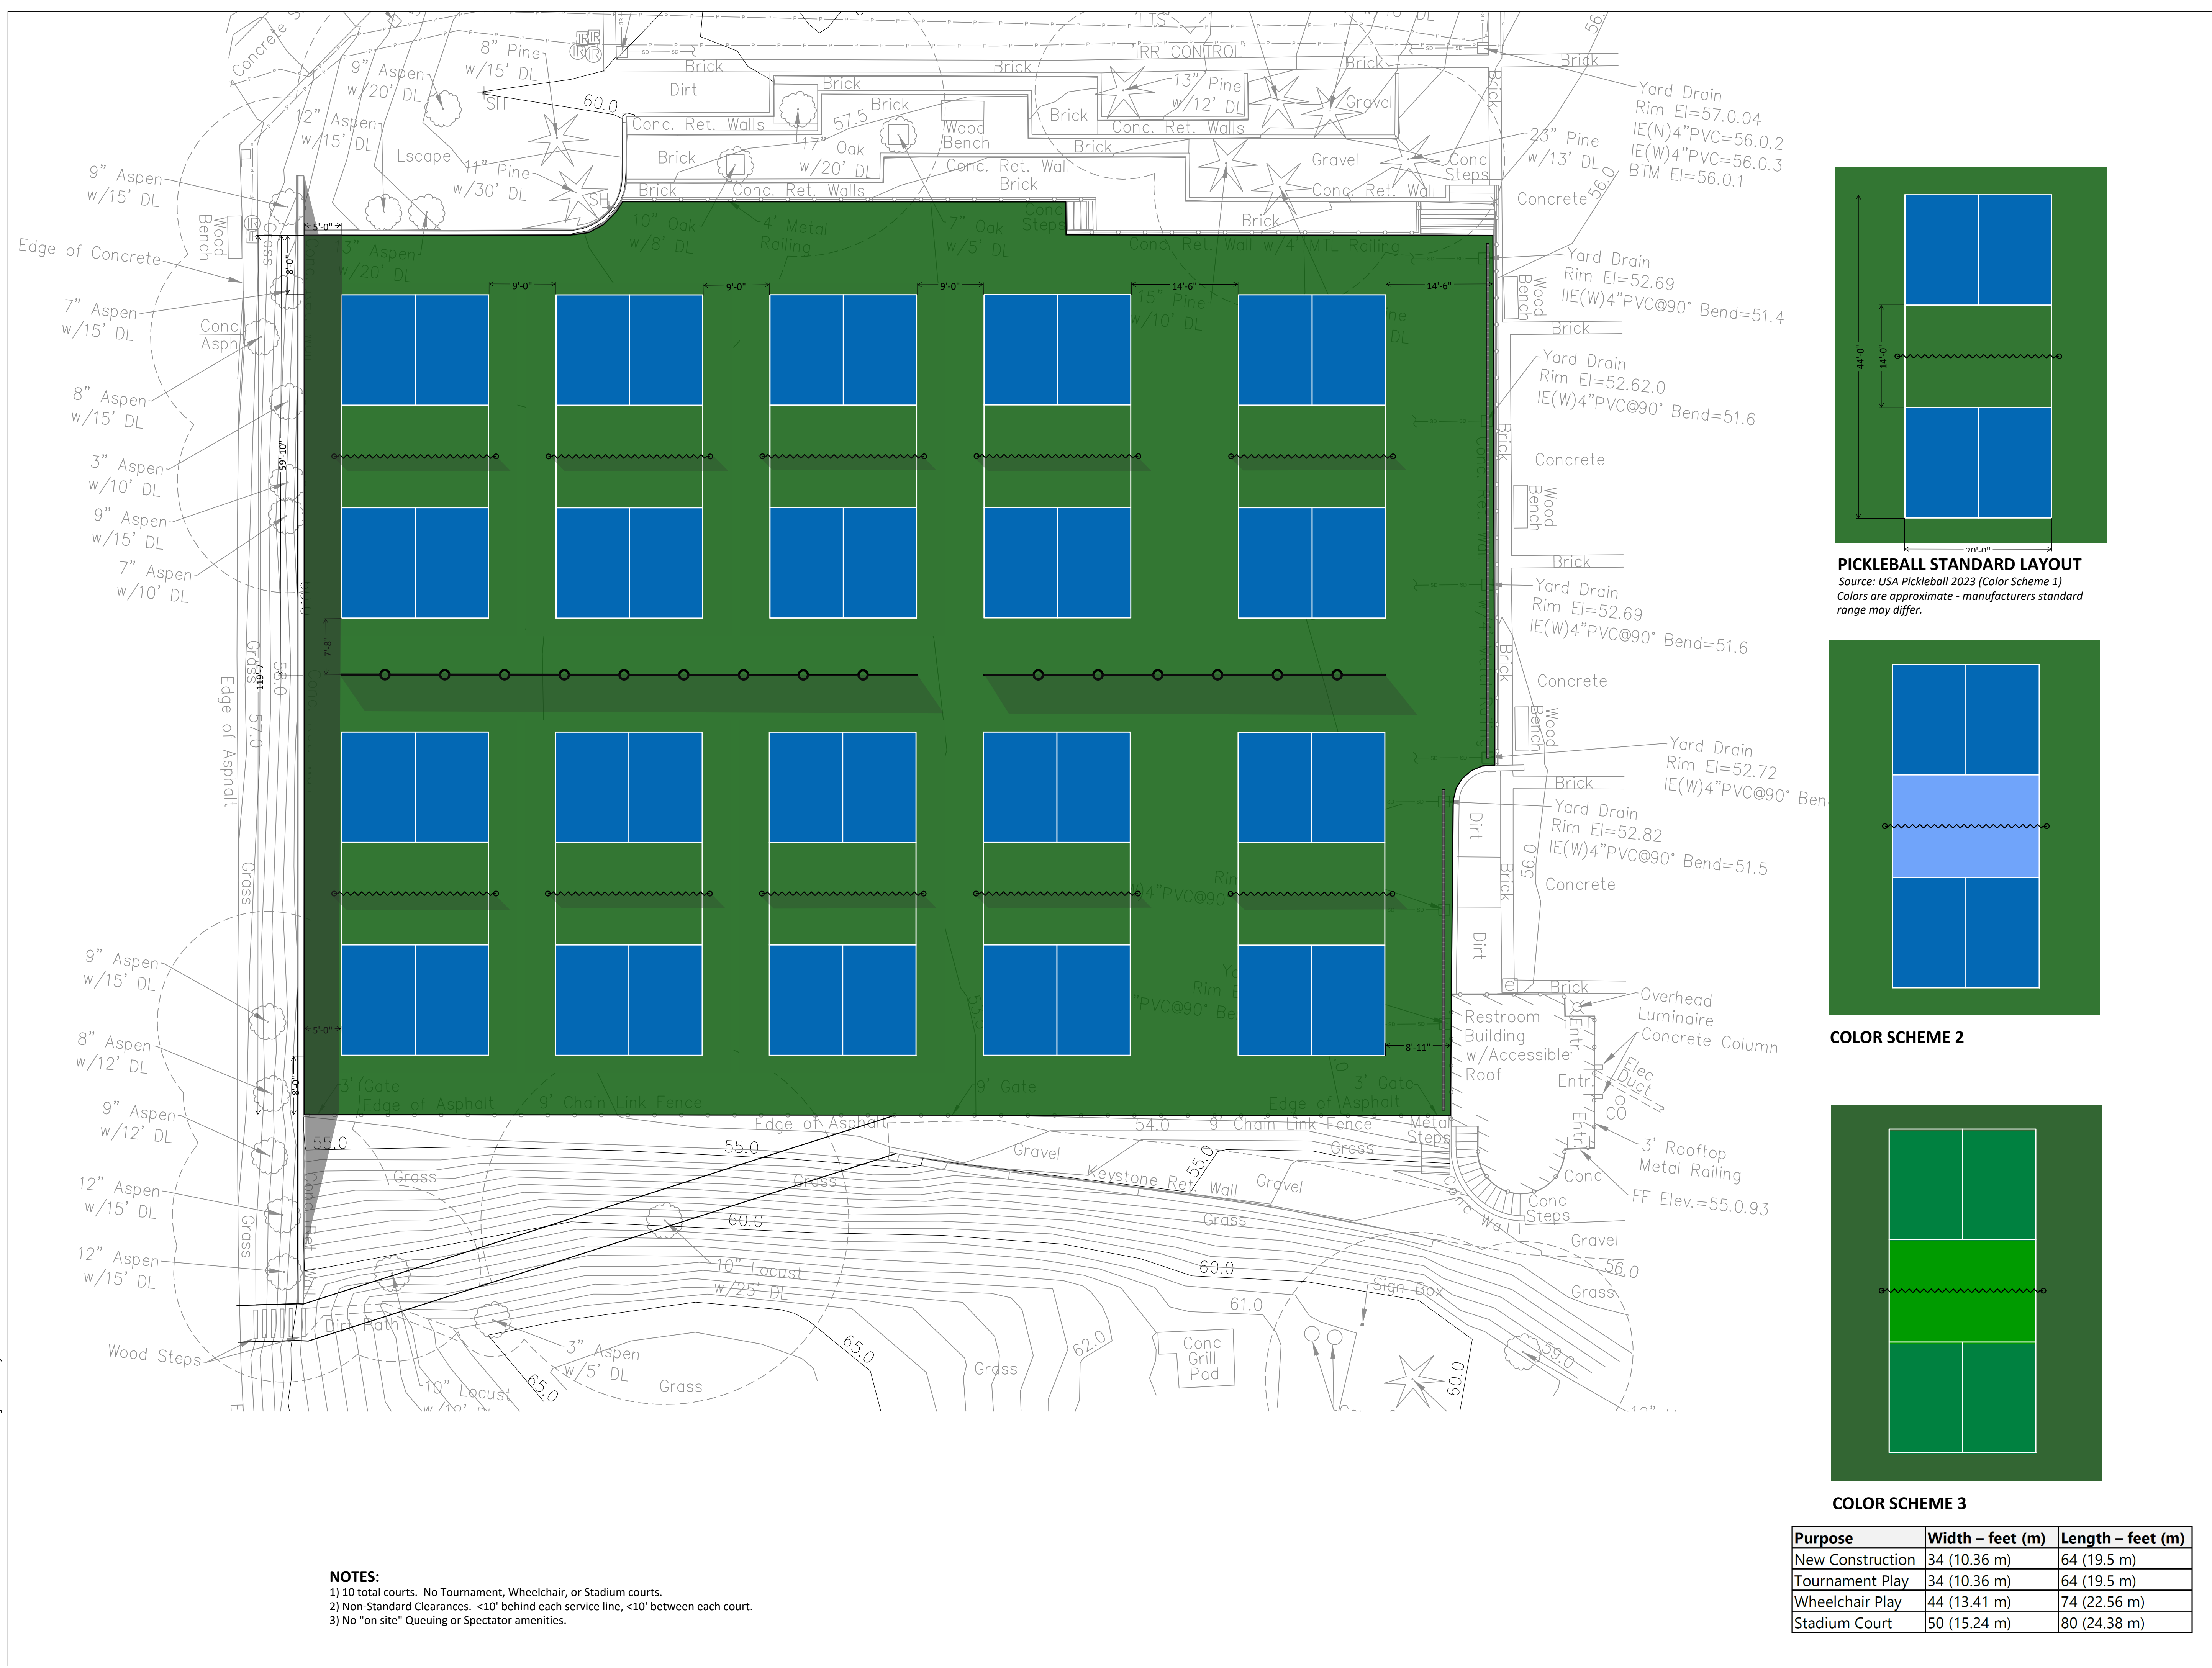


- NOTES:**
- 1) 10 total courts. No Tournament, Wheelchair, or Stadium courts.
 - 2) Non-Standard Clearances. <10' behind each service line, <10' between each court.
 - 3) No "on site" Queuing or Spectator amenities.

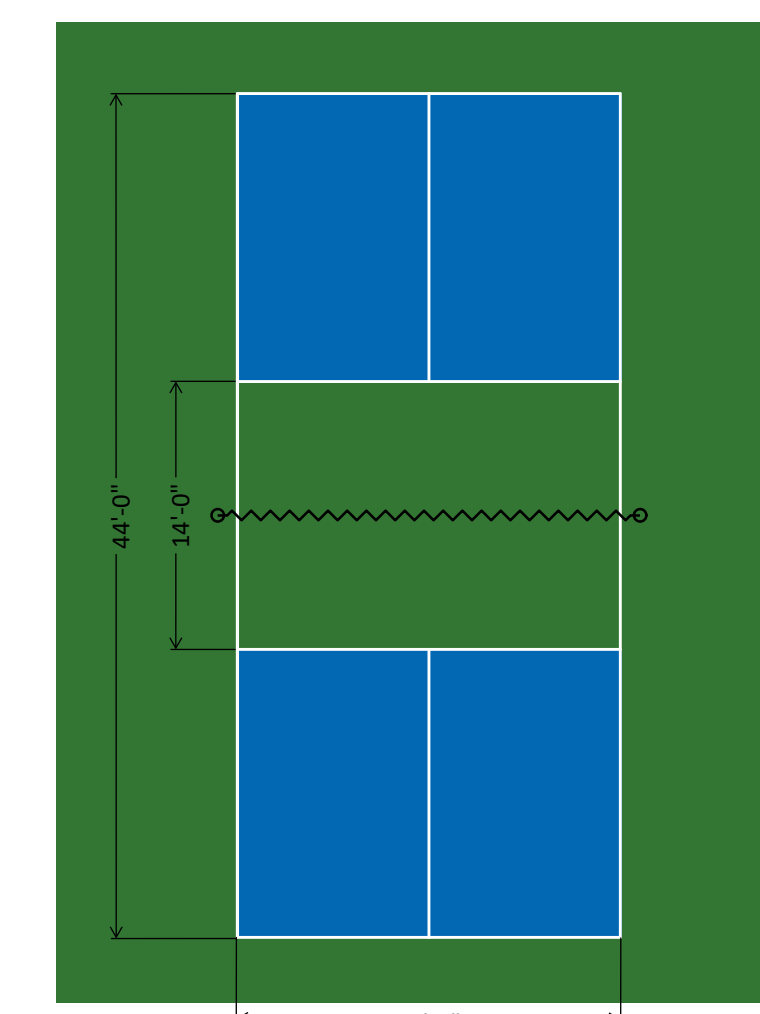

PICKLEBALL STANDARD LAYOUT
Source: USA Pickleball 2023 (Color Scheme 1)
Colors are approximate - manufacturers standard range may differ.

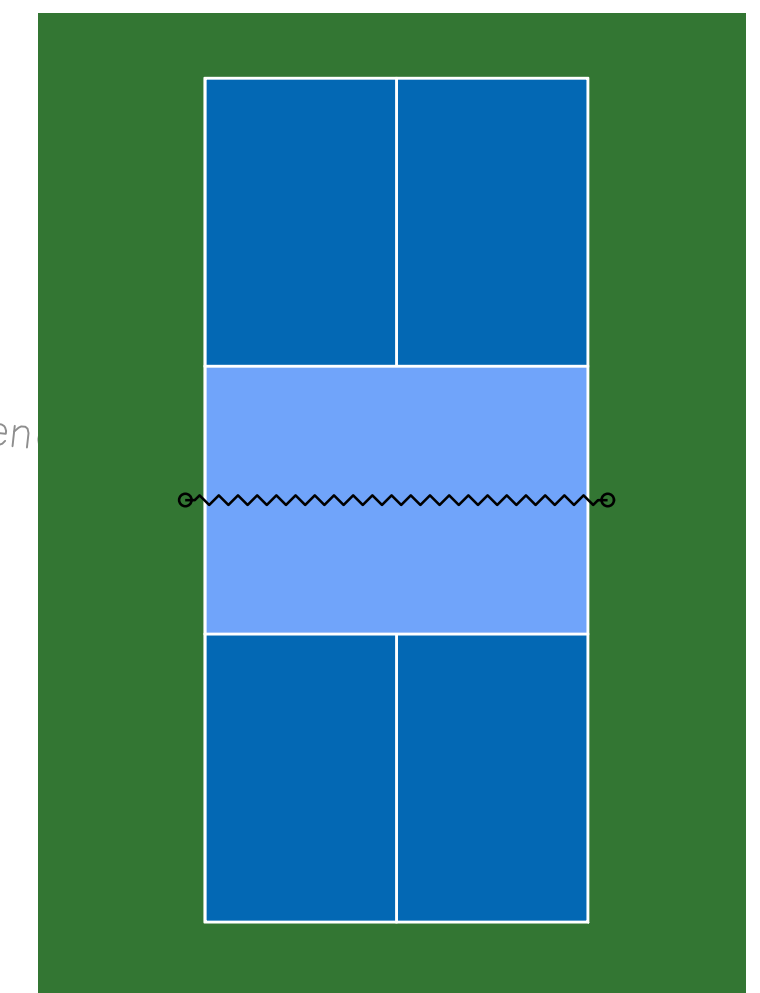

COLOR SCHEME 2

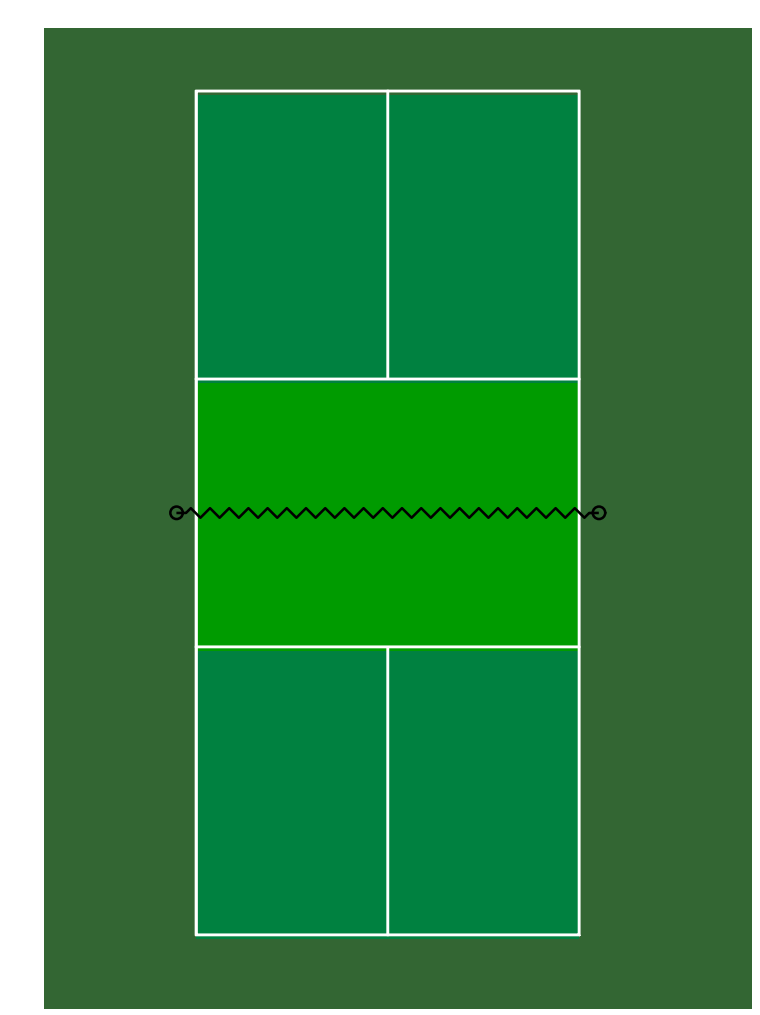

COLOR SCHEME 3

Purpose	Width - feet (m)	Length - feet (m)
New Construction	34 (10.36 m)	64 (19.5 m)
Tournament Play	34 (10.36 m)	64 (19.5 m)
Wheelchair Play	44 (13.41 m)	74 (22.56 m)
Stadium Court	50 (15.24 m)	80 (24.38 m)



REVISION	DATE



**LUTHER BURBANK PARK
PICKLEBALL
COURTS**



PRELIMINARY

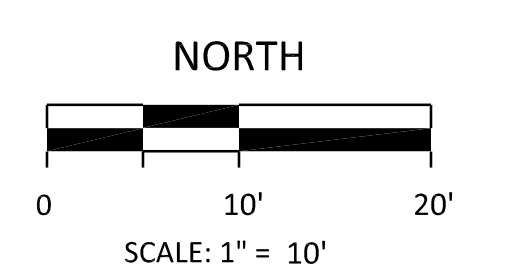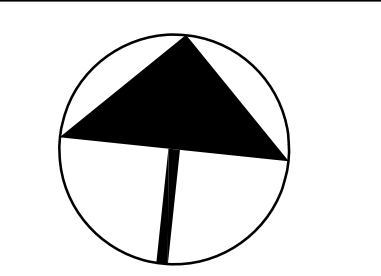


SCHEMATIC DESIGN

DATE	6-1-23
SCALE	1"=10'
DRAWN	CPW
CHECKED	EIG
COPYRIGHT © 2021 D.A. HOGAN & ASSOCIATES	


**LAYOUT
OPTION 1**

F101


File: F-01 Luther Burbank Tennis CURRENT 24x36.dwg Plotted by: Corneilaw Date: 13-Mar-23 11:45:28am

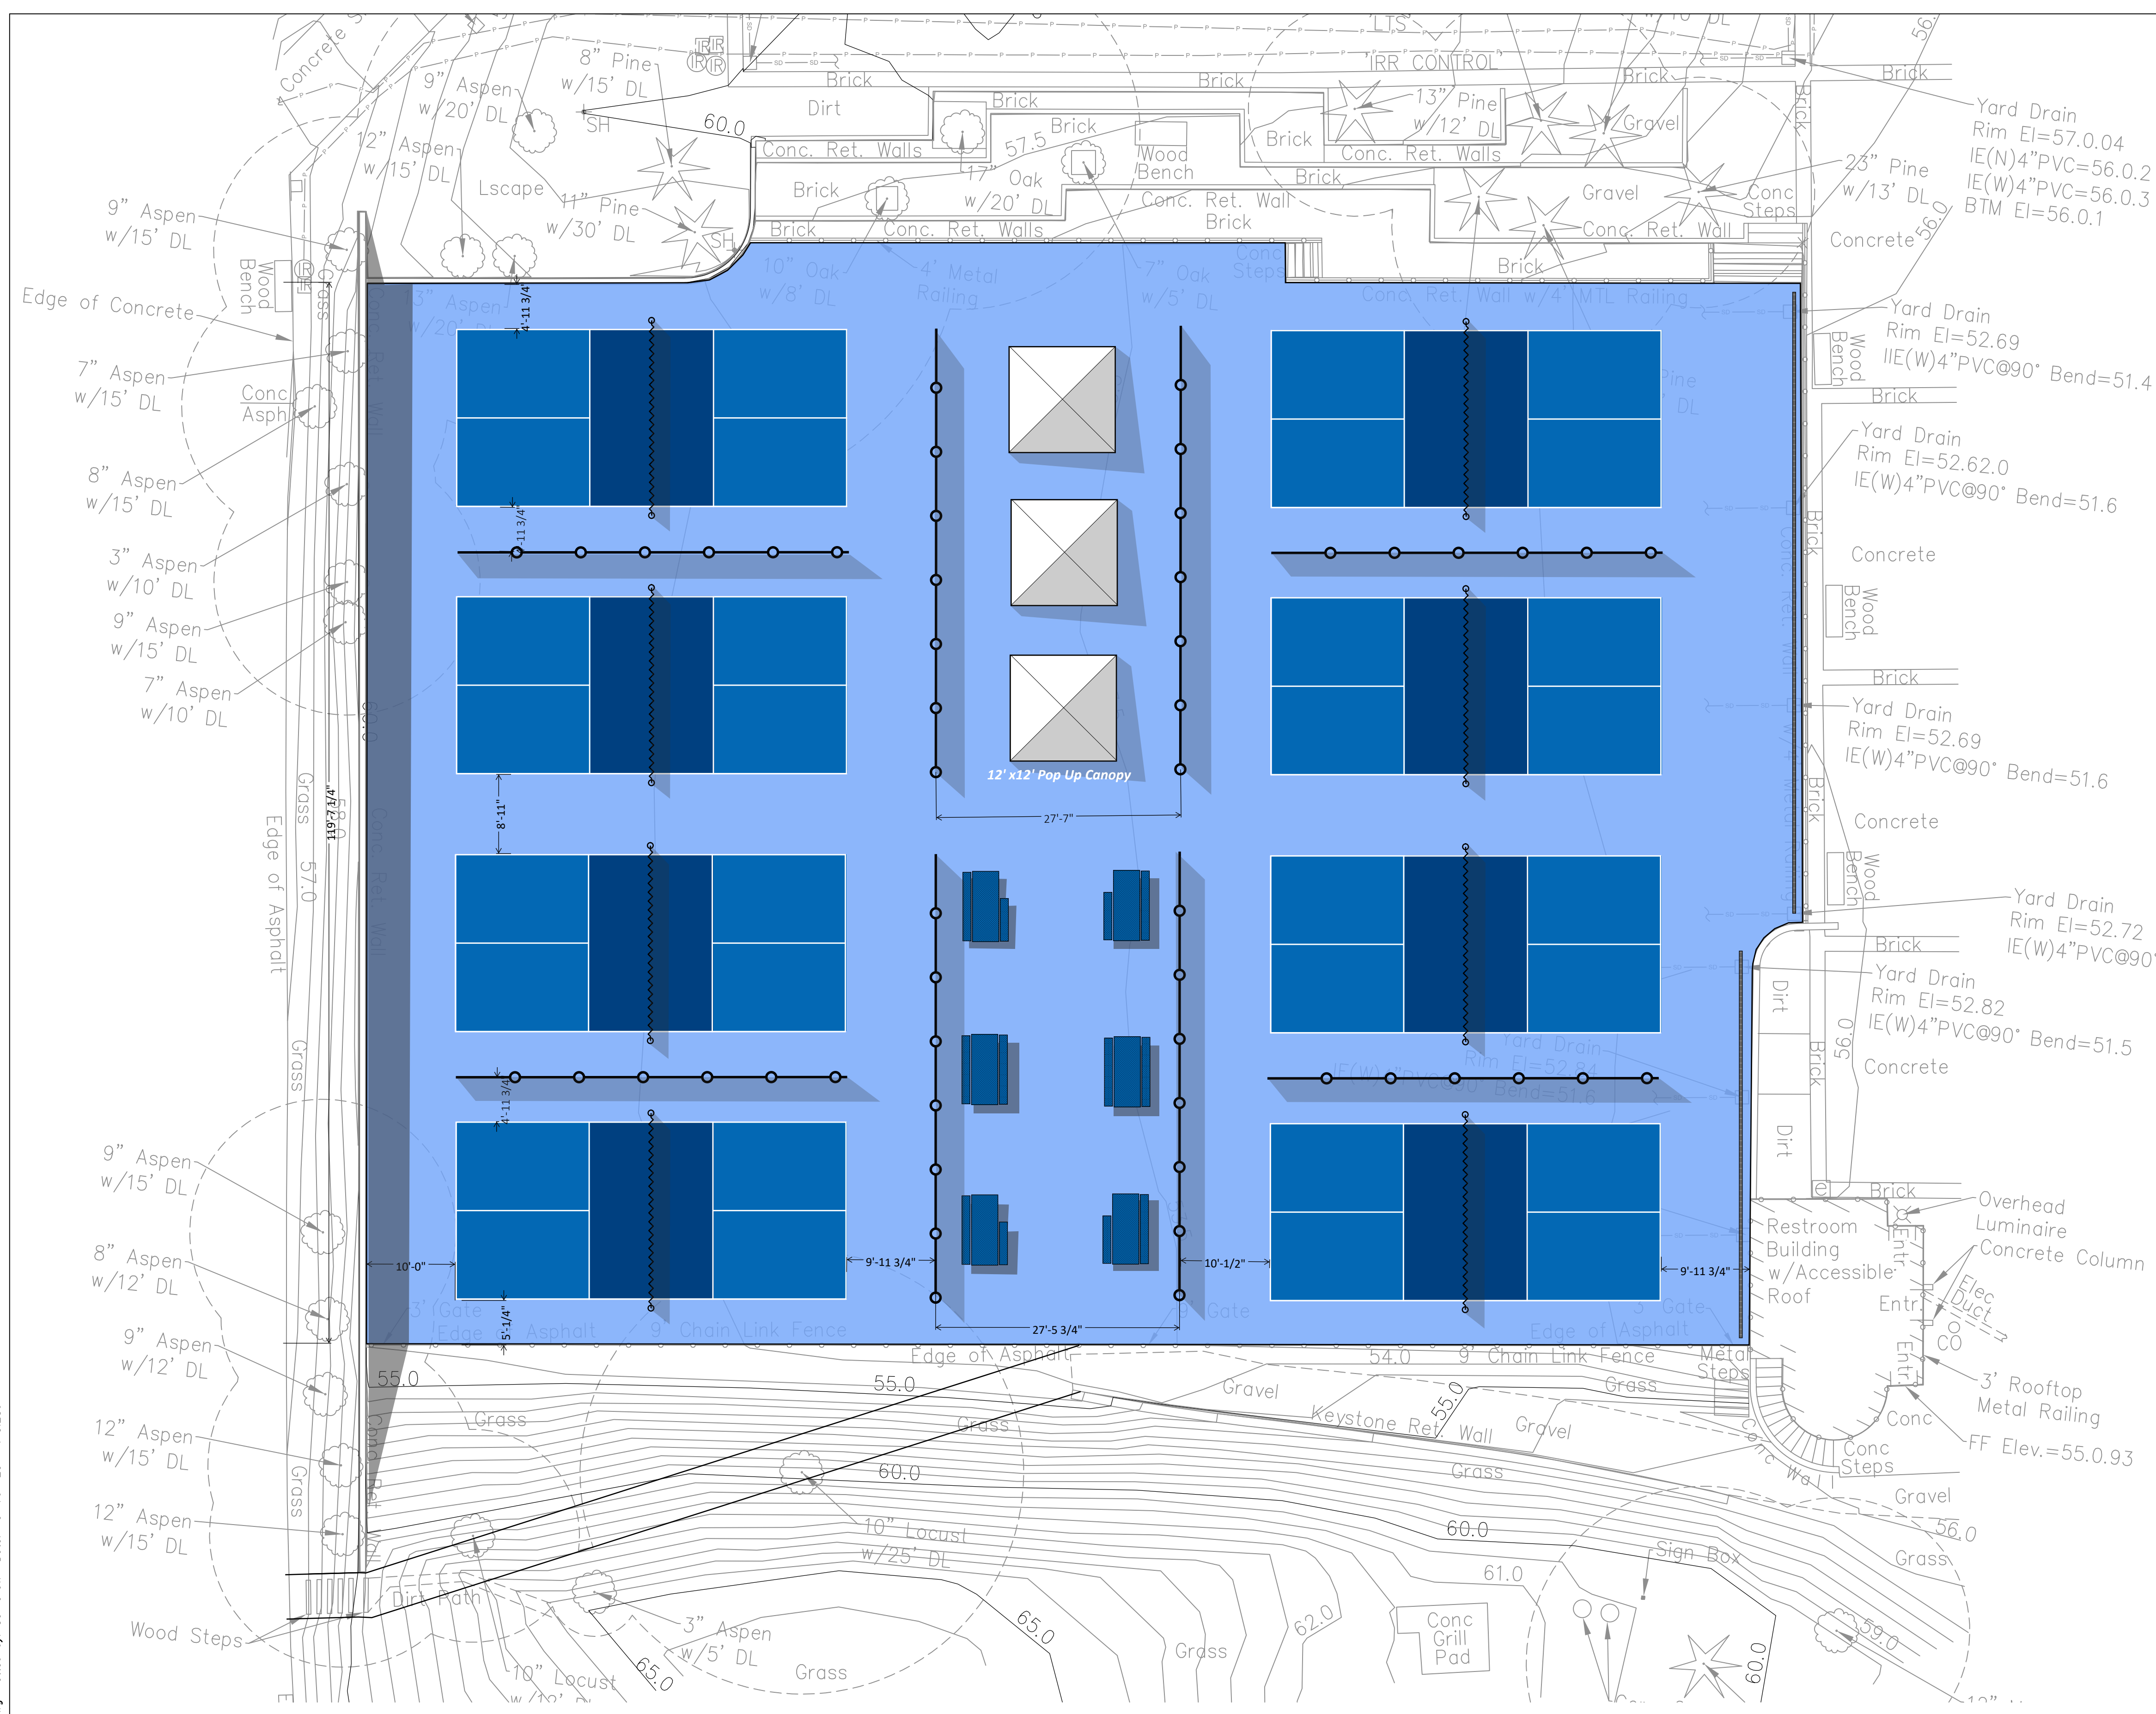


NOTES:
 1) 8 total courts. All Tournament level, no Wheelchair, or Stadium courts.
 2) Standard Clearances.
 3) Adequate Queuing and Spectator amenities.

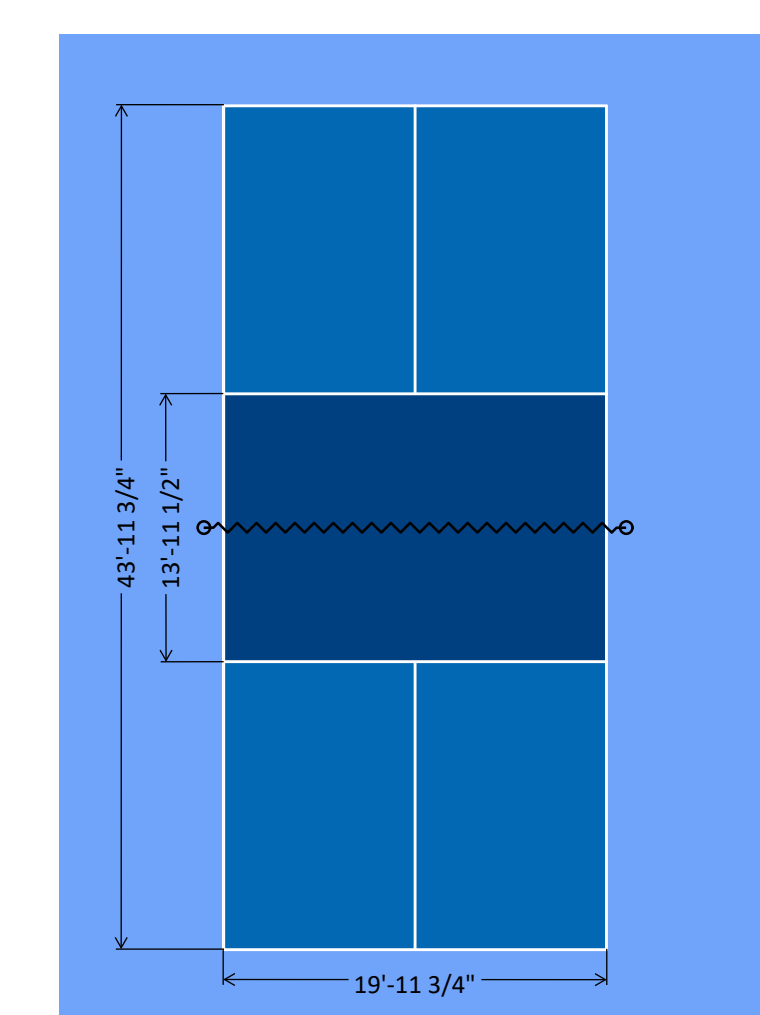

PICKLEBALL STANDARD LAYOUT
 Colors are approximate - manufacturers standard range may differ.

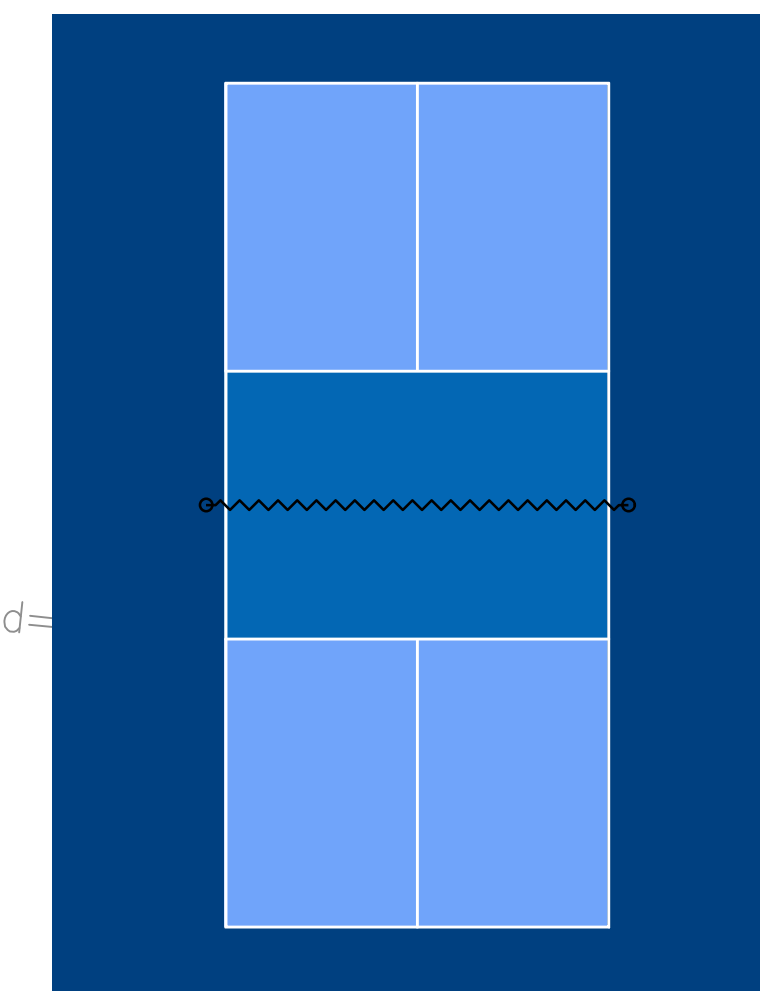

COLOR SCHEME 5

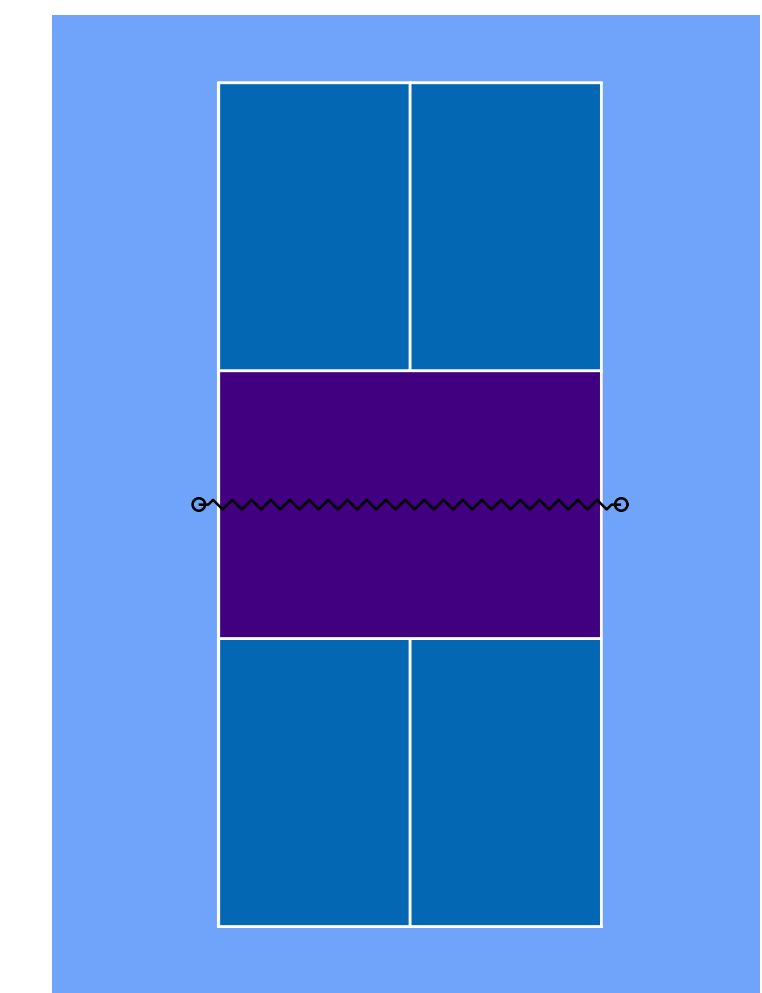

COLOR SCHEME 6

Source: USA Pickleball 2023

Purpose	Width - feet (m)	Length - feet (m)
New Construction	34 (10.36 m)	64 (19.5 m)
Tournament Play	34 (10.36 m)	64 (19.5 m)
Wheelchair Play	44 (13.41 m)	74 (22.56 m)
Stadium Court	50 (15.24 m)	80 (24.38 m)


REVISION	DATE



**LUTHER BURBANK PARK
 PICKLEBALL
 COURTS**



PRELIMINARY

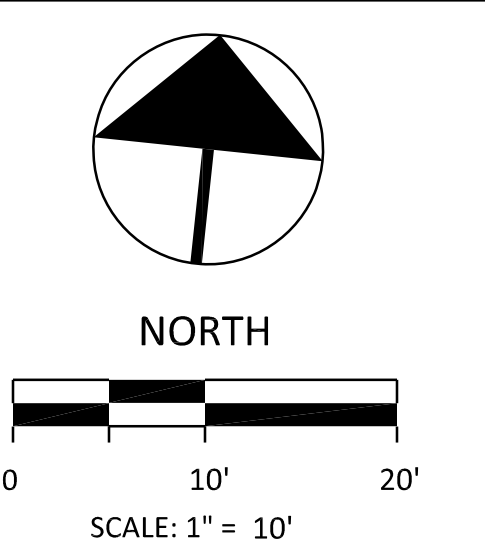


SCHEMATIC DESIGN	
DATE	6-1-23
SCALE	1"=10'
DRAWN	CPW
CHECKED	EIG
COPYRIGHT © 2021 D.A. HOGAN & ASSOCIATES	


**LAYOUT
 OPTION 2A**

F102A


File: F-01 Luther Burbank Tennis CURRENT 24x36.dwg Plotted by: Corneilaw Date: 13-Mar-23 11:45:28am

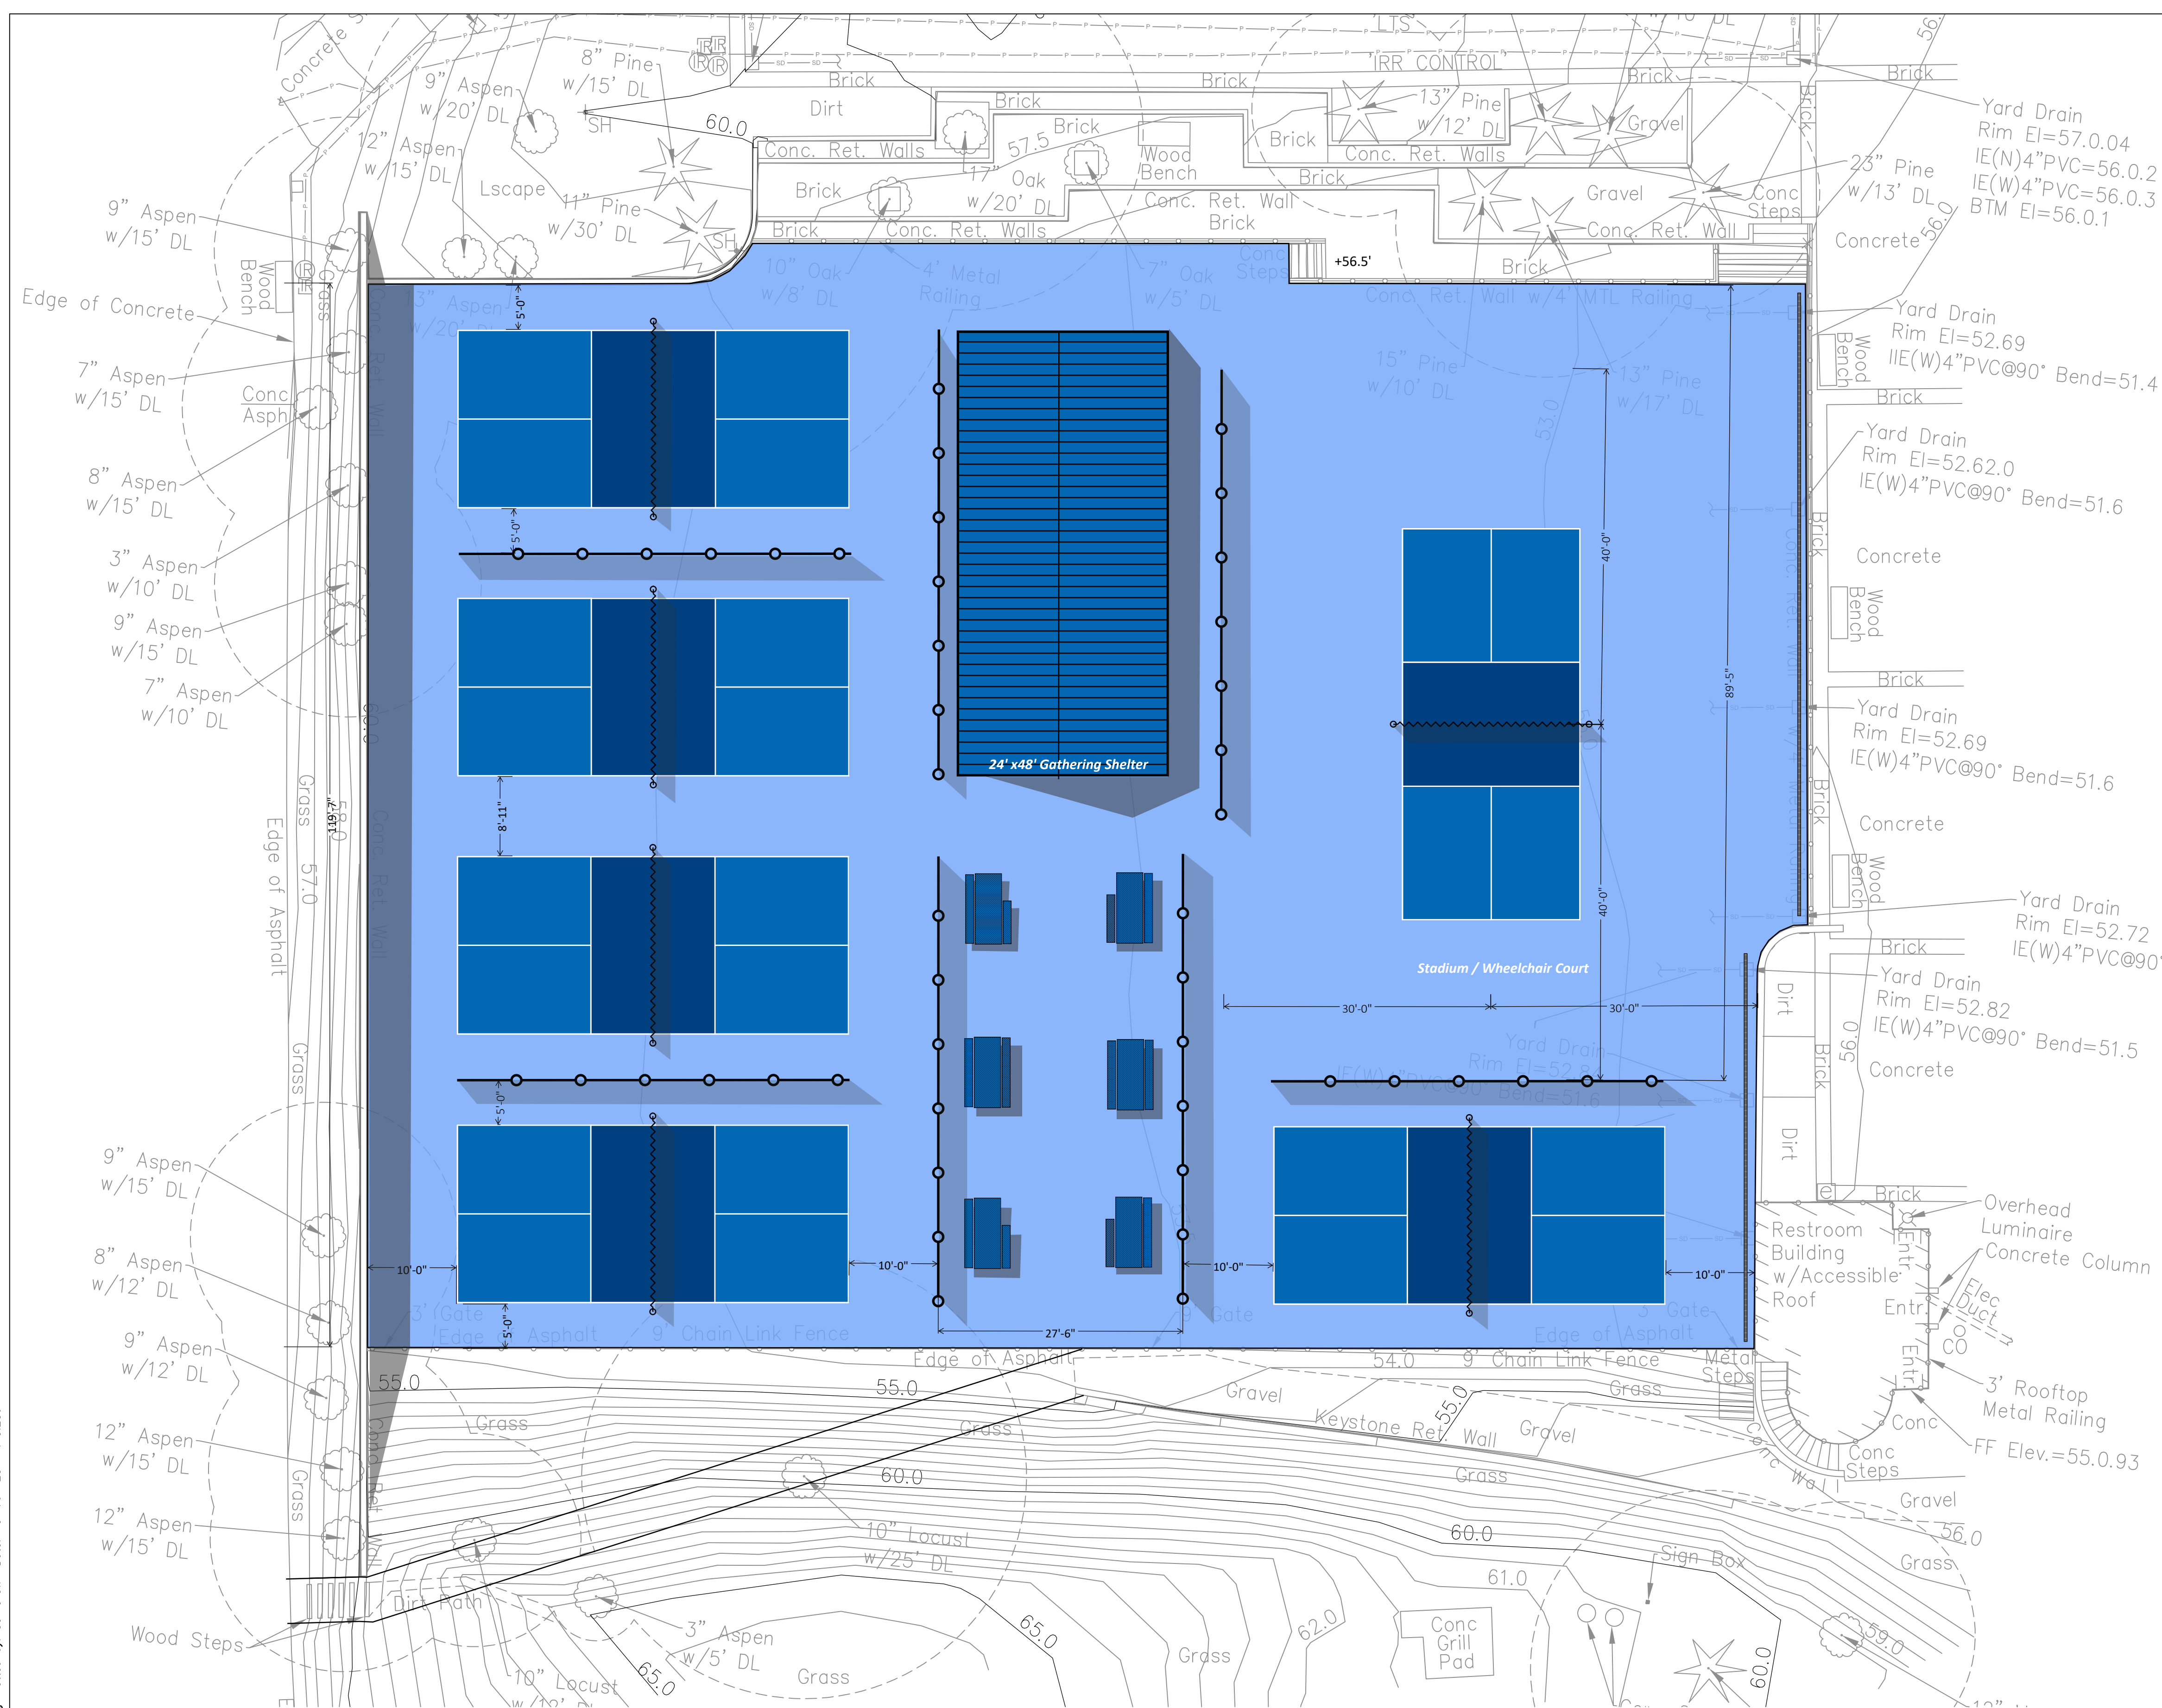


- NOTES:**
- 1) 6 total courts. 5 Tournament level, 1 Wheelchair / Stadium court.
 - 2) Standard Clearances.
 - 3) Adequate Queuing and Spectator amenities.

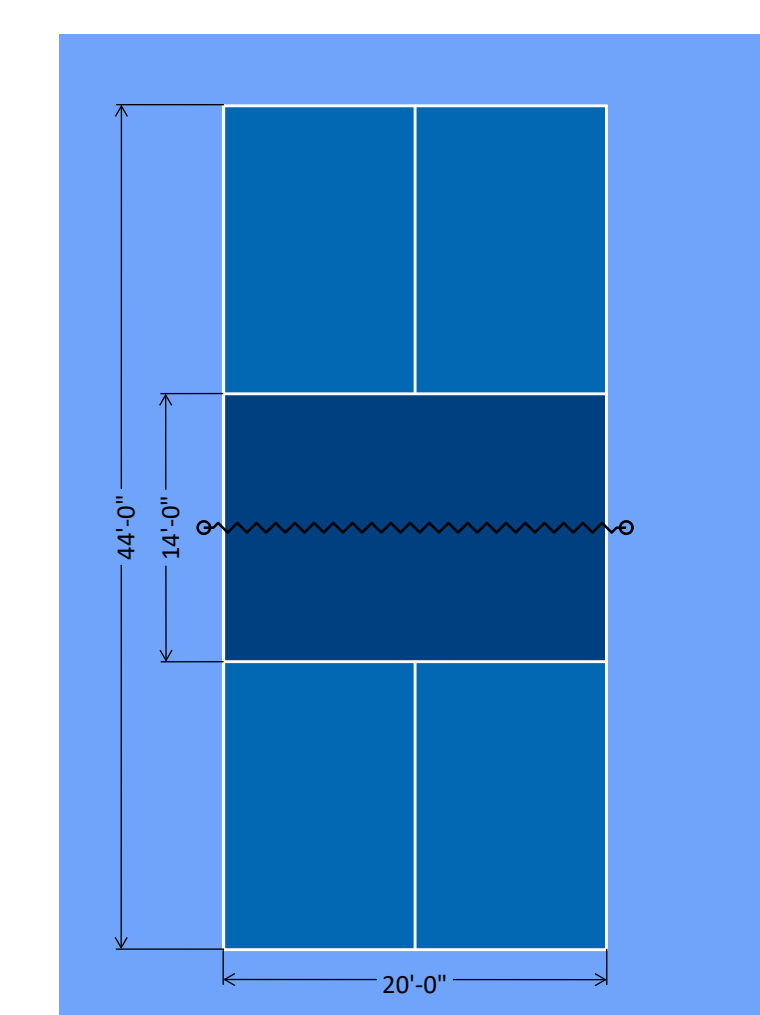

PICKLEBALL STANDARD LAYOUT
 Colors are approximate - manufacturers standard range may differ.

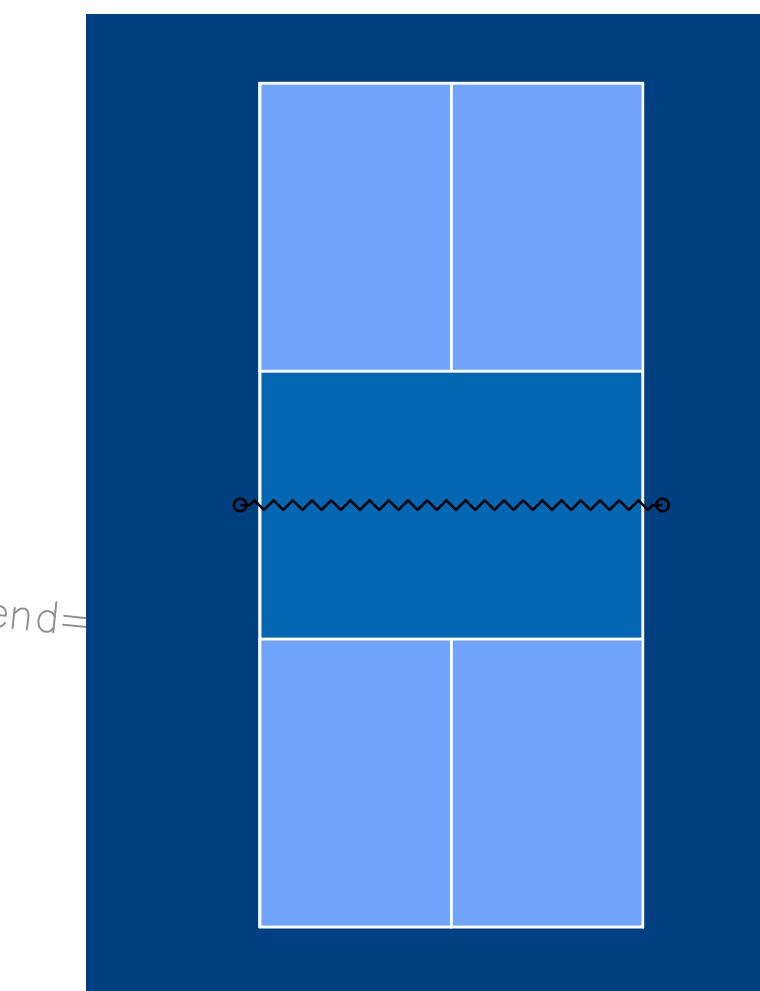

COLOR SCHEME 5

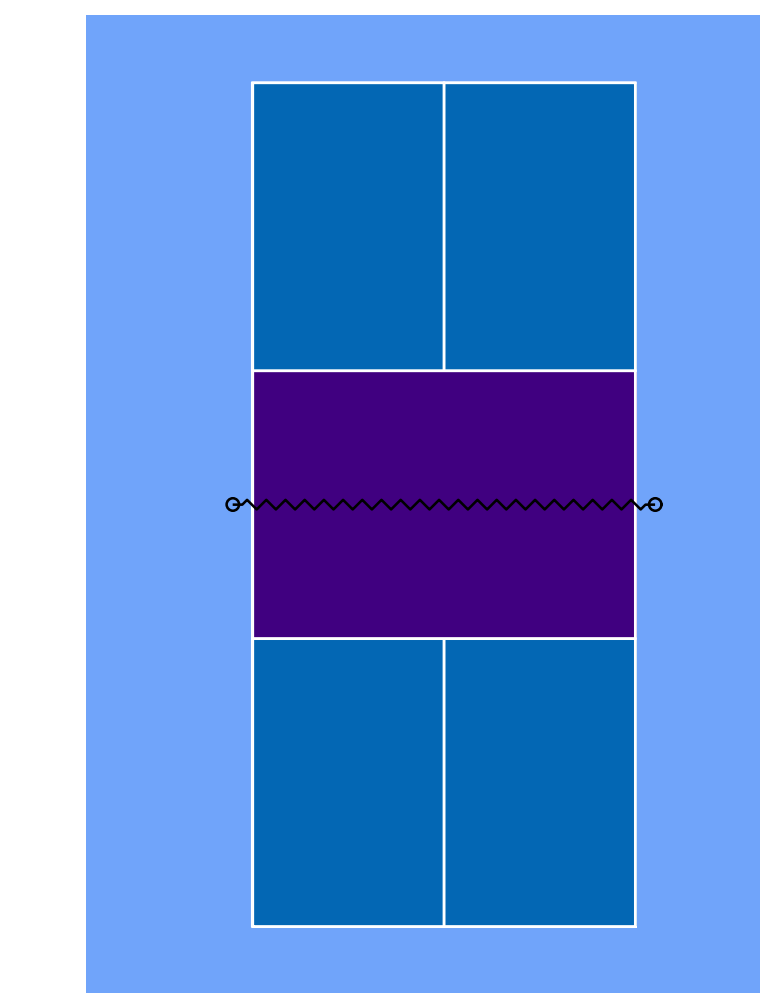

COLOR SCHEME 6

Source: USA Pickleball 2023

Purpose	Width - feet (m)	Length - feet (m)
New Construction	34 (10.36 m)	64 (19.5 m)
Tournament Play	34 (10.36 m)	64 (19.5 m)
Wheelchair Play	44 (13.41 m)	74 (22.56 m)
Stadium Court	50 (15.24 m)	80 (24.38 m)


REVISION	DATE



**LUTHER BURBANK PARK
 PICKLEBALL
 COURTS**



PRELIMINARY

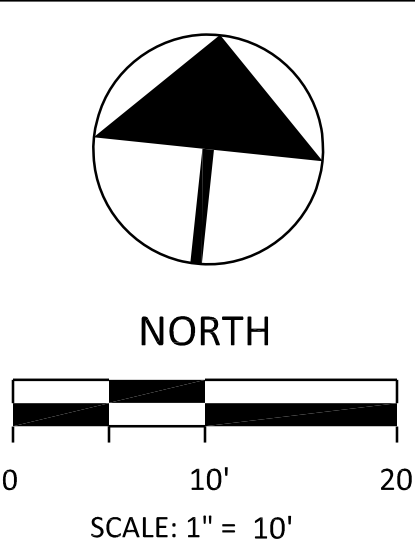


SCHEMATIC DESIGN

DATE	6-1-23
SCALE	1"=10'
DRAWN	CPW
CHECKED	EIG
COPYRIGHT © 2021, D.A. HOGAN & ASSOCIATES	


**LAYOUT
 OPTION 2B**

F102B


File: F-01 Luther Burbank Tennis CURRENT 24X36.dwg Plotted by: Corneilaw Date: 13-Mar-23 11:45:28am

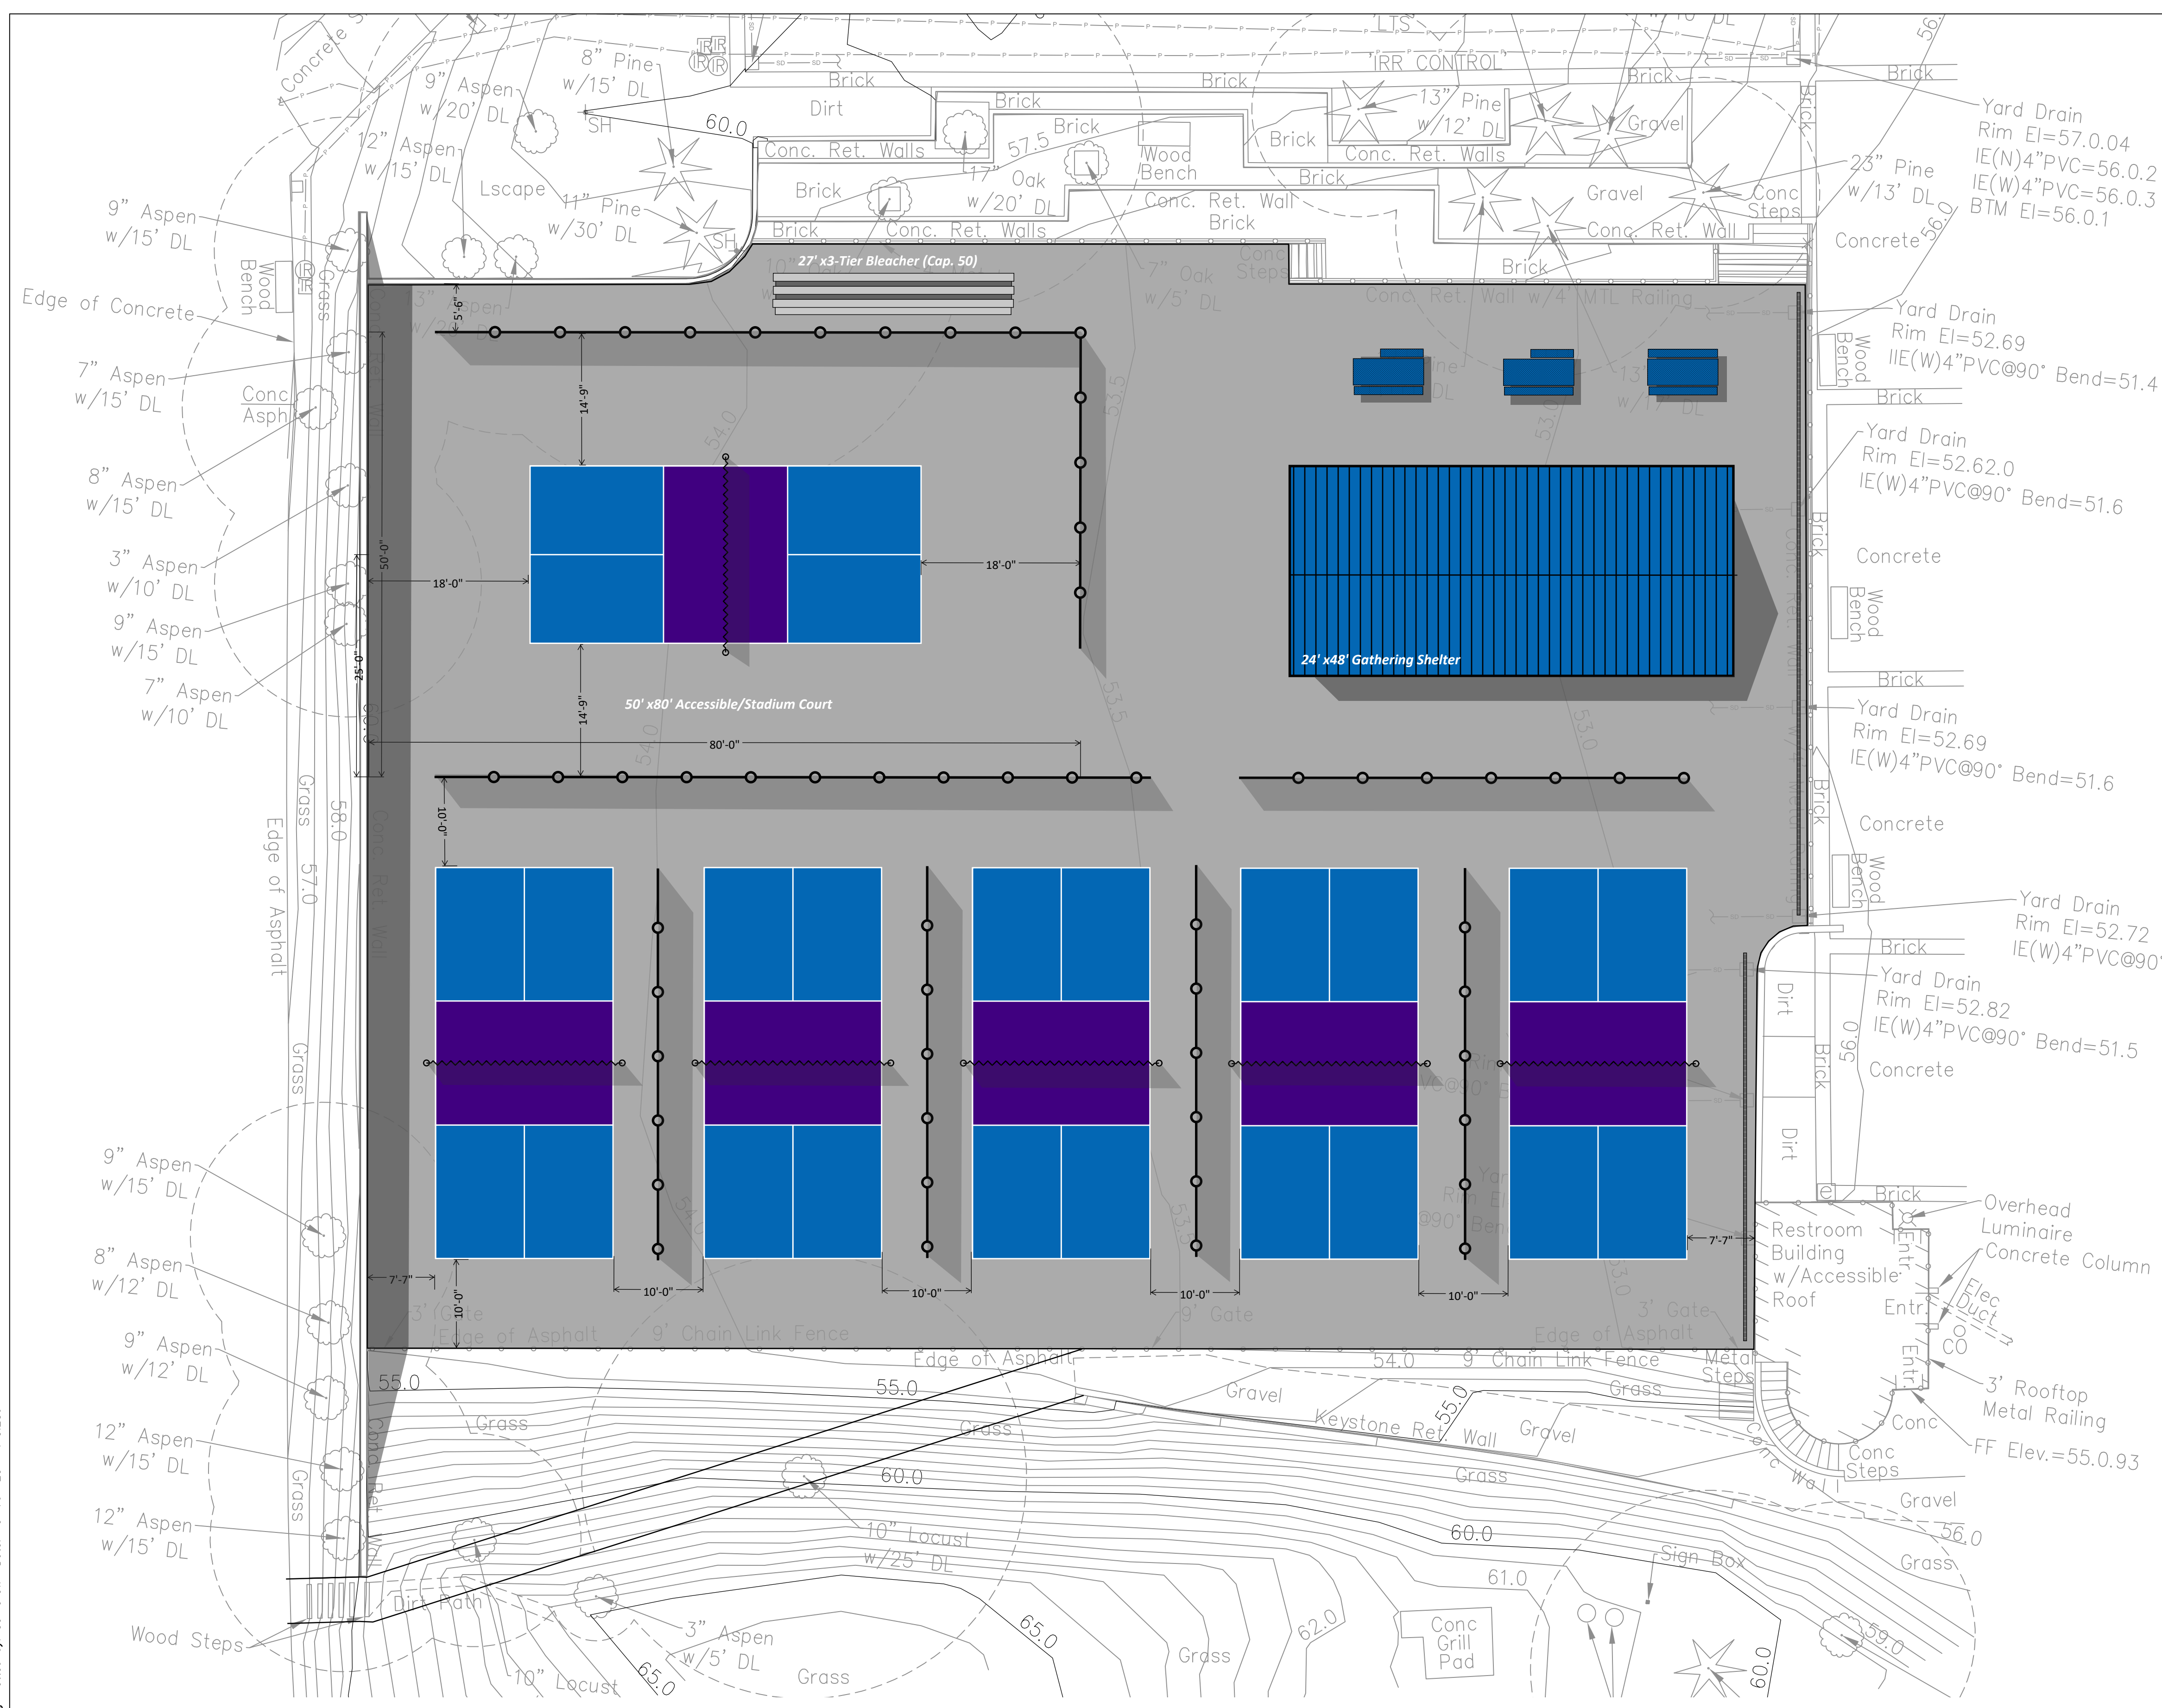


- NOTES:**
- 1) 6 total courts. All Tournament level, 1 Wheelchair/Stadium court.
 - 2) Standard Clearances.
 - 3) Adequate Queuing and Spectator amenities.

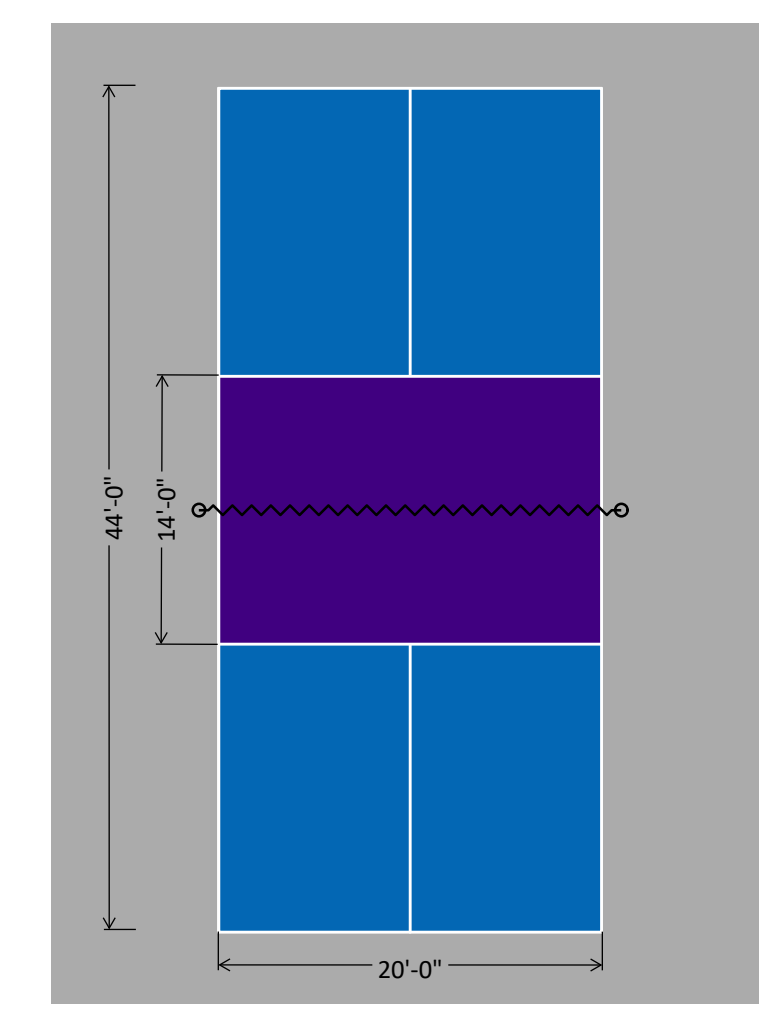

PICKLEBALL STANDARD LAYOUT
Source: USA Pickleball 2023 (Color Scheme 7)

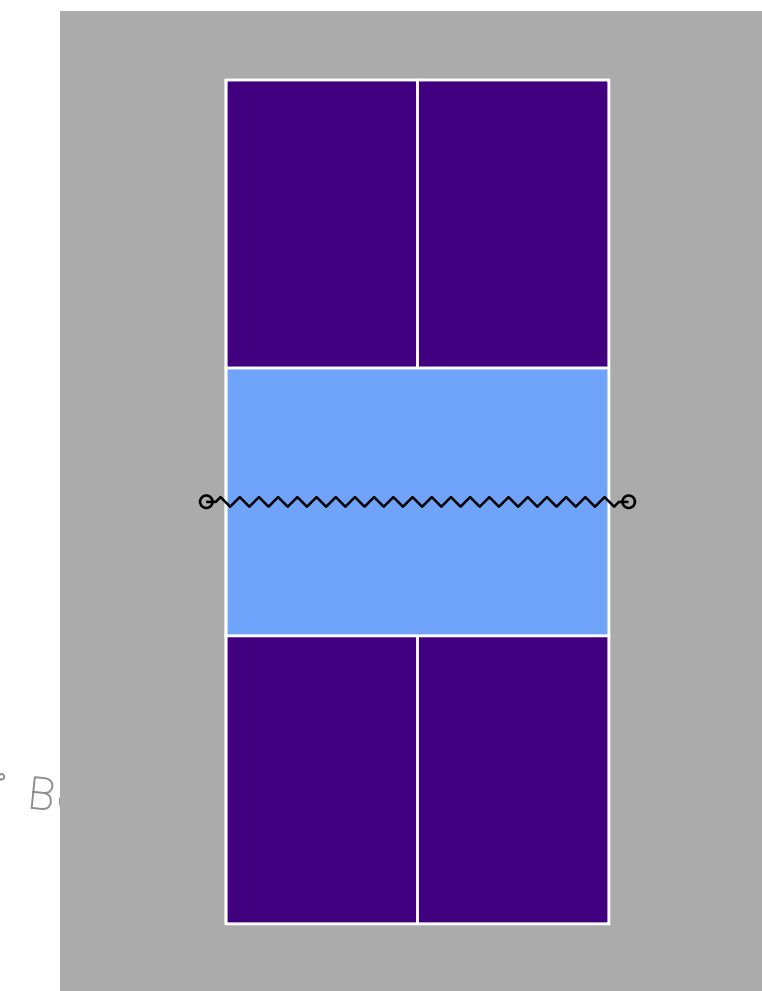

COLOR SCHEME 8

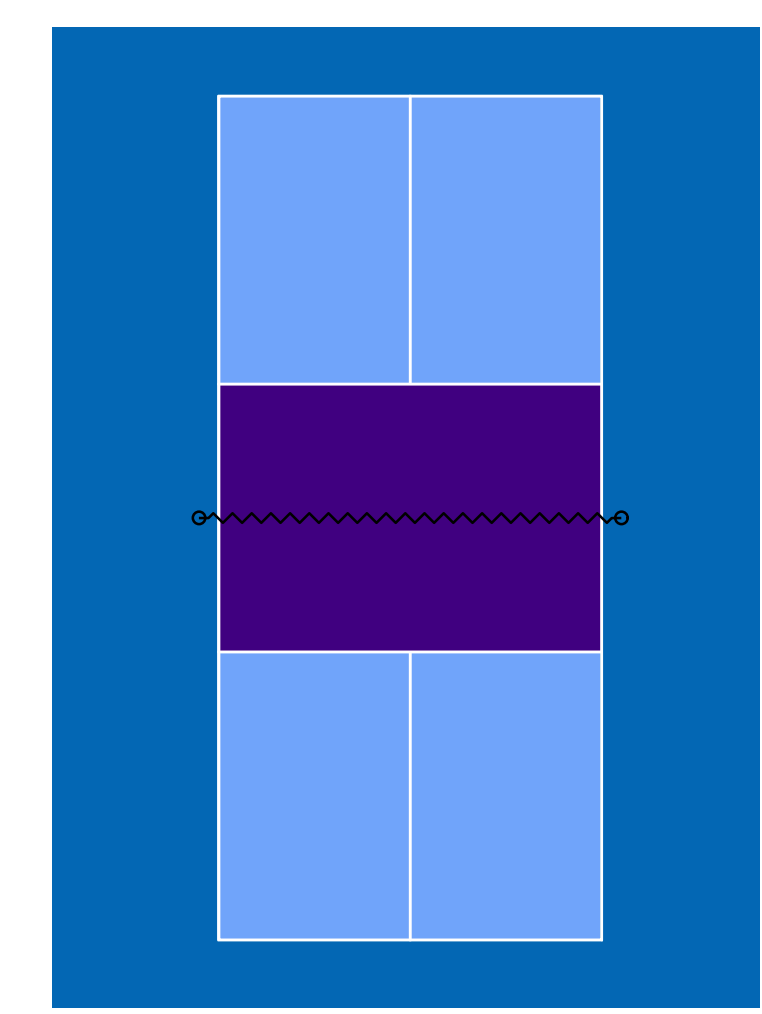

COLOR SCHEME 9
Colors are approximate - manufacturers standard range may differ.

Purpose	Width – feet (m)	Length – feet (m)
New Construction	34 (10.36 m)	64 (19.5 m)
Tournament Play	34 (10.36 m)	64 (19.5 m)
Wheelchair Play	44 (13.41 m)	74 (22.56 m)
Stadium Court	50 (15.24 m)	80 (24.38 m)

REVISION	DATE




**LUTHER BURBANK PARK
PICKLEBALL
COURTS**



DA HOGAN
119 1st Avenue South, Suite 110
Seattle, Washington 98104
P: 206-285-0800
www.dahogan.com

PRELIMINARY

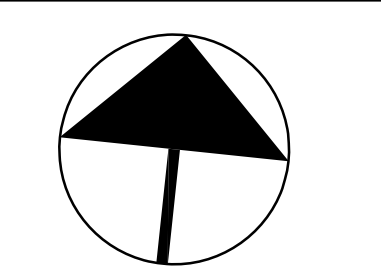

NORTH
0 10' 20'
SCALE: 1" = 10'

SCHEMATIC DESIGN

DATE	6-1-23
SCALE	1"=10'
DRAWN	CPW
CHECKED	EIG
COPYRIGHT © 2021 D.A. HOGAN & ASSOCIATES	

**LAYOUT
OPTION 3**

F103