


EXHIBIT B

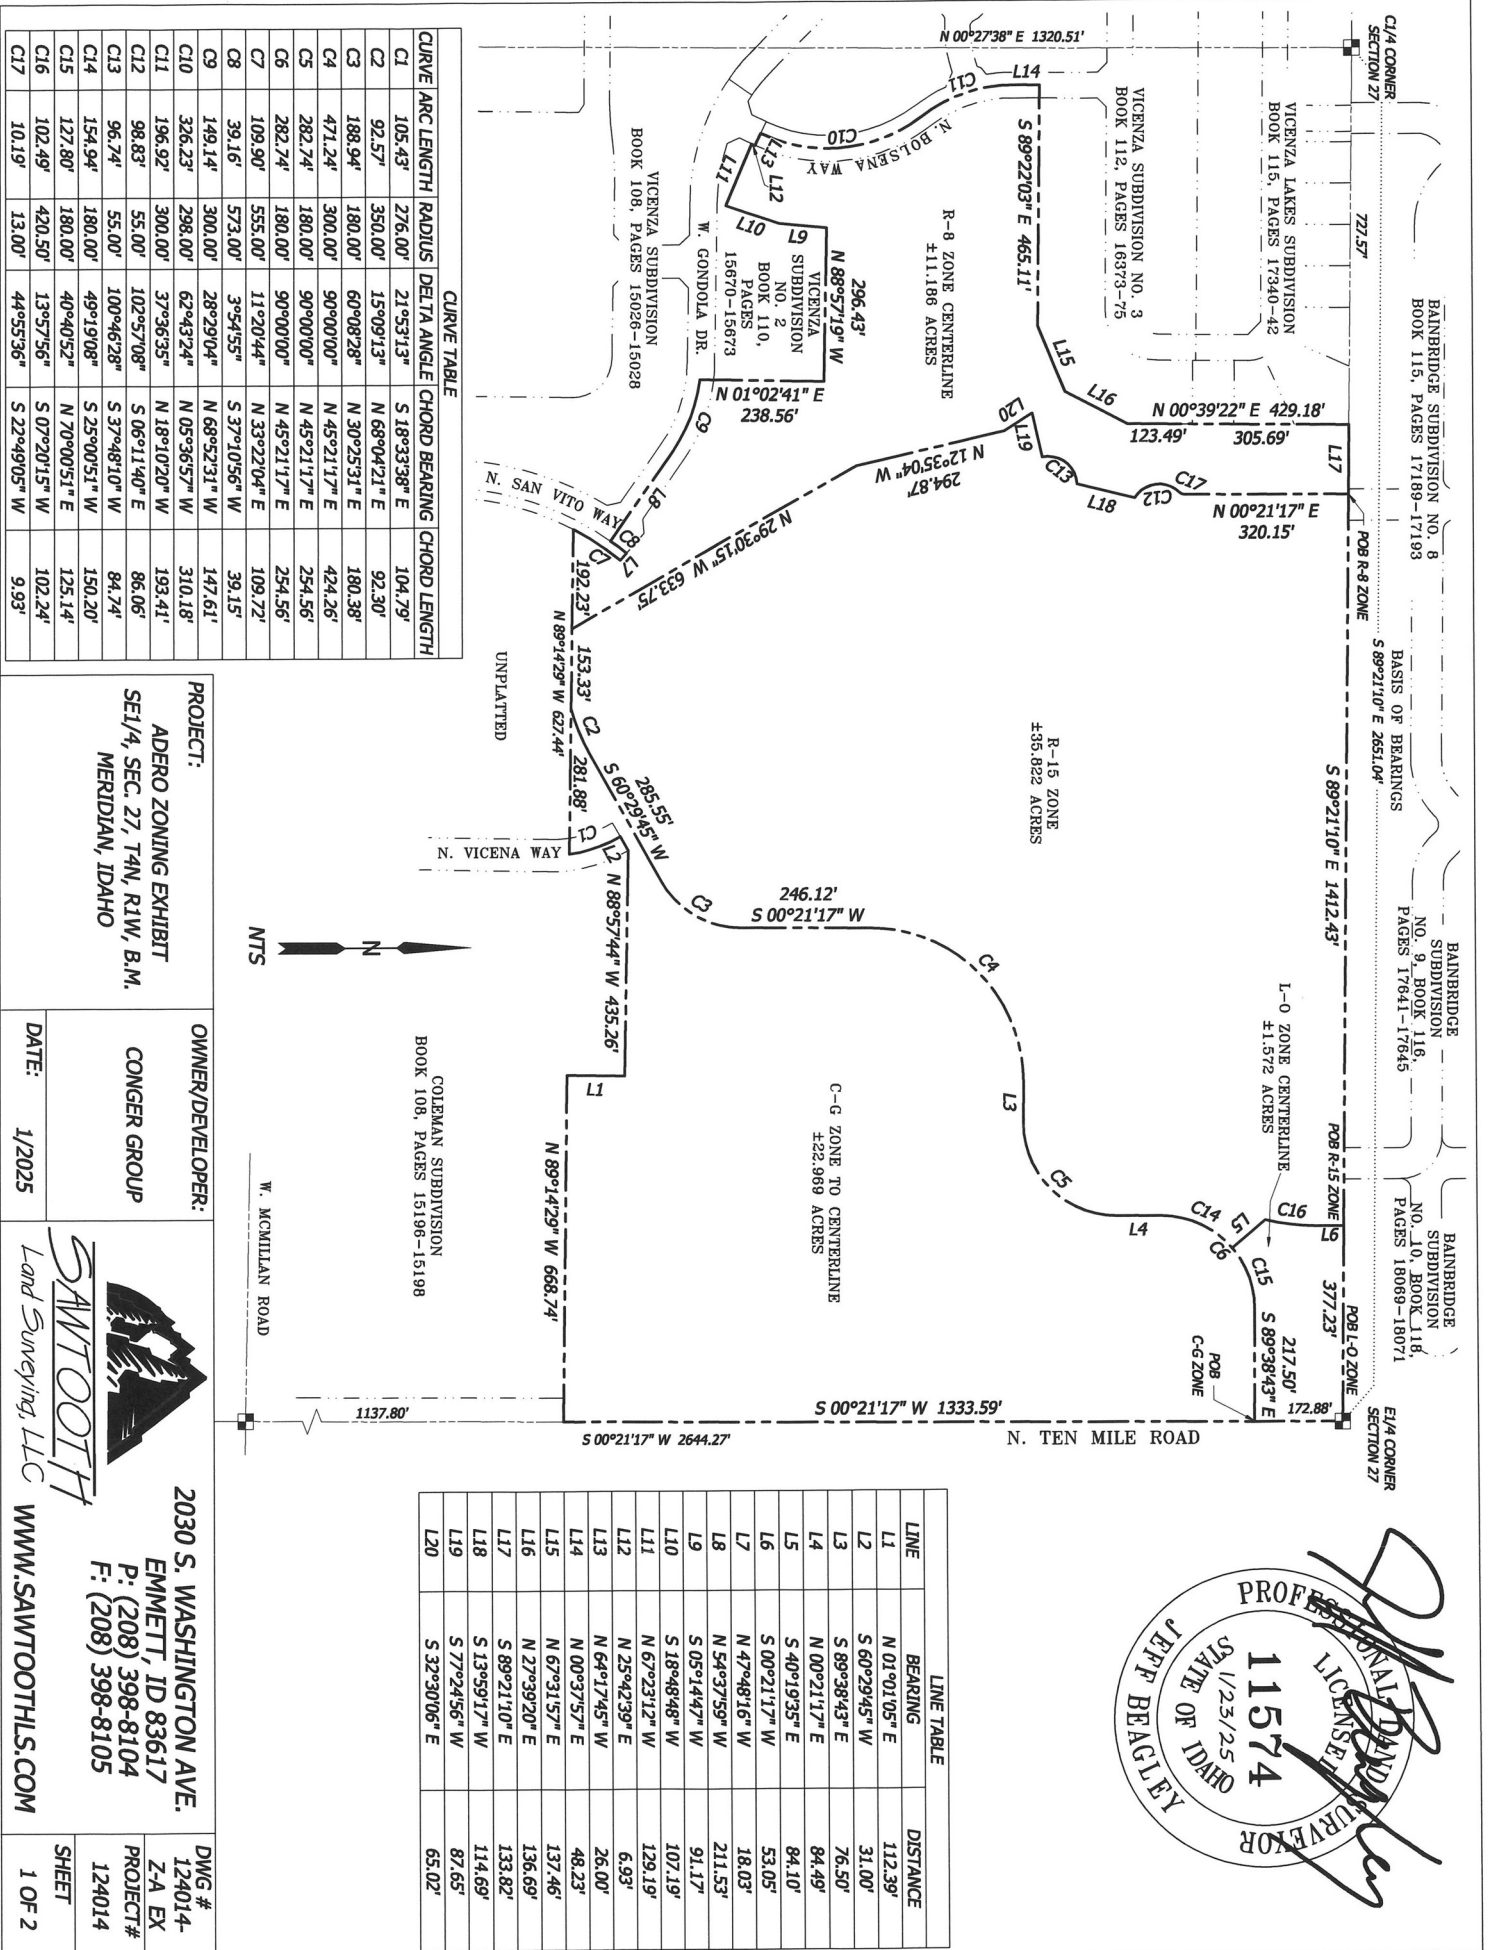


PROJECT:
ADERO ZONING EXHIBIT
SE1/4, SEC. 27, T4N, R1W, B.M.
MERIDIAN, IDAHO

OWNER/DEVELOPER:
CONGER GROUP



2030 S. WASHINGTON AVE.
EMMETT, ID 83617
P: (208) 398-8104
F: (208) 398-8105

DWG #
124014-Z-A EX
PROJECT #
124014
SHEET
1 OF 2

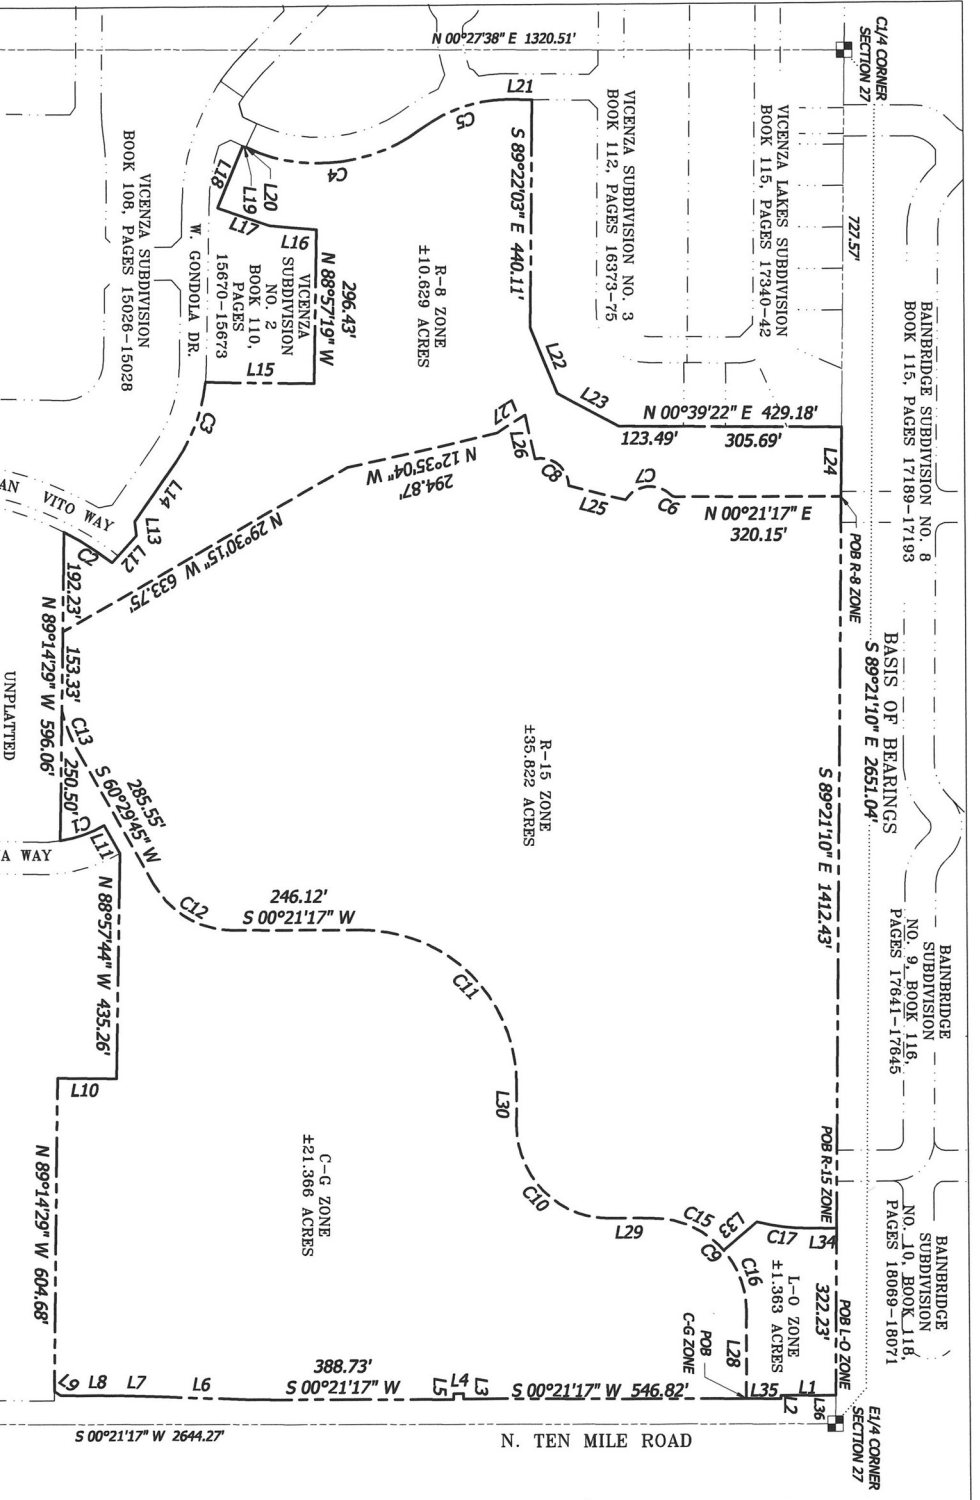

CURVE TABLE

CURVE	ARC LENGTH	RADIUS	DELTA ANGLE	CHORD BEARING	CHORD LENGTH
C1	89.02'	245.00'	20°49'05"	S 19°05'42" E	88.53'
C2	109.90'	555.00'	11°20'44"	N 33°22'04" E	109.72'
C3	165.33'	327.00'	28°58'05"	N 69°07'01" W	163.57'
C4	353.58'	323.00'	62°43'12"	N 05°37'03" W	336.19'
C5	180.51'	275.00'	37°36'35"	N 18°10'20" W	177.29'
C6	10.19'	13.00'	44°55'36"	N 22°49'05" E	9.93'
C7	98.83'	55.00'	102°57'08"	S 06°11'40" E	86.06'
C8	96.74'	55.00'	100°46'28"	S 37°48'10" W	84.74'
C9	282.74'	180.00'	90°00'00"	N 45°21'17" E	254.56'
C10	282.74'	180.00'	90°00'00"	S 45°21'17" W	254.56'
C11	330.80'	300.00'	63°10'44"	S 58°45'55" W	314.30'
C12	140.44'	300.00'	26°49'16"	S 13°45'55" W	139.16'
C13	188.94'	180.00'	60°08'28"	S 30°25'31" W	180.36'
C14	92.57'	350.00'	15°09'13"	S 68°04'21" W	92.30'
C15	154.94'	180.00'	49°19'08"	S 25°00'51" W	150.20'
C16	127.80'	180.00'	40°40'52"	S 70°00'51" W	125.14'
C17	102.49'	420.50'	13°57'56"	N 07°20'15" E	102.24'

UNPLATTED

COLEMAN SUBDIVISION
BOOK 108, PAGES 15198-15198



W. MCILLAN ROAD

PROJECT:

ADERO ZONING EXHIBIT
SE1/4, SEC. 27, T4N, R1W, B.M.
MERIDIAN, IDAHO

OWNER/DEVELOPER:

CONGER GROUP



2030 S. WASHINGTON AVE.
EMMETT, ID 83617
P: (208) 398-8104
F: (208) 398-8105


DATE: 12/2024

SAWTOOTH
Land Surveying, LLC

WWW.SAWTOOTHLS.COM

SHEET
1 OF 1

LINE	BEARING	DISTANCE
L1	S 00°21'17" W	106.39'
L2	S 89°39'00" E	6.00'
L3	N 89°39'00" W	10.00'
L4	S 00°21'17" W	19.41'
L5	S 89°39'00" E	11.00'
L6	S 02°07'36" W	194.03'
L7	S 02°13'02" W	61.50'
L8	S 00°21'17" W	110.60'
L9	S 33°52'24" W	14.60'
L10	N 01°01'05" E	112.39'
L11	S 60°29'45" W	62.00'
L12	N 47°48'16" W	70.11'
L13	S 83°46'19" W	27.60'
L14	N 54°37'59" W	140.41'
L15	N 01°02'41" E	21.43'
L16	S 05°14'47" W	91.17'
L17	S 18°48'48" W	107.19'
L18	N 67°23'12" W	129.19'
L19	N 25°42'39" E	6.93'
L20	N 64°17'45" W	1.00'
L21	N 00°37'57" E	48.23'
L22	N 67°31'57" E	137.46'
L23	N 27°39'20" E	136.69'
L24	S 89°21'10" E	133.82'
L25	N 13°59'17" E	114.69'
L26	N 77°24'56" E	87.65'
L27	N 32°30'06" W	65.02'
L28	N 89°38'43" W	168.50'
L29	S 00°21'17" W	84.49'
L30	N 89°38'43" W	76.50'
L31	S 40°19'35" E	84.10'
L32	S 00°21'17" W	53.05'
L33	N 00°21'17" E	66.77'
L34	N 89°21'10" W	55.00'

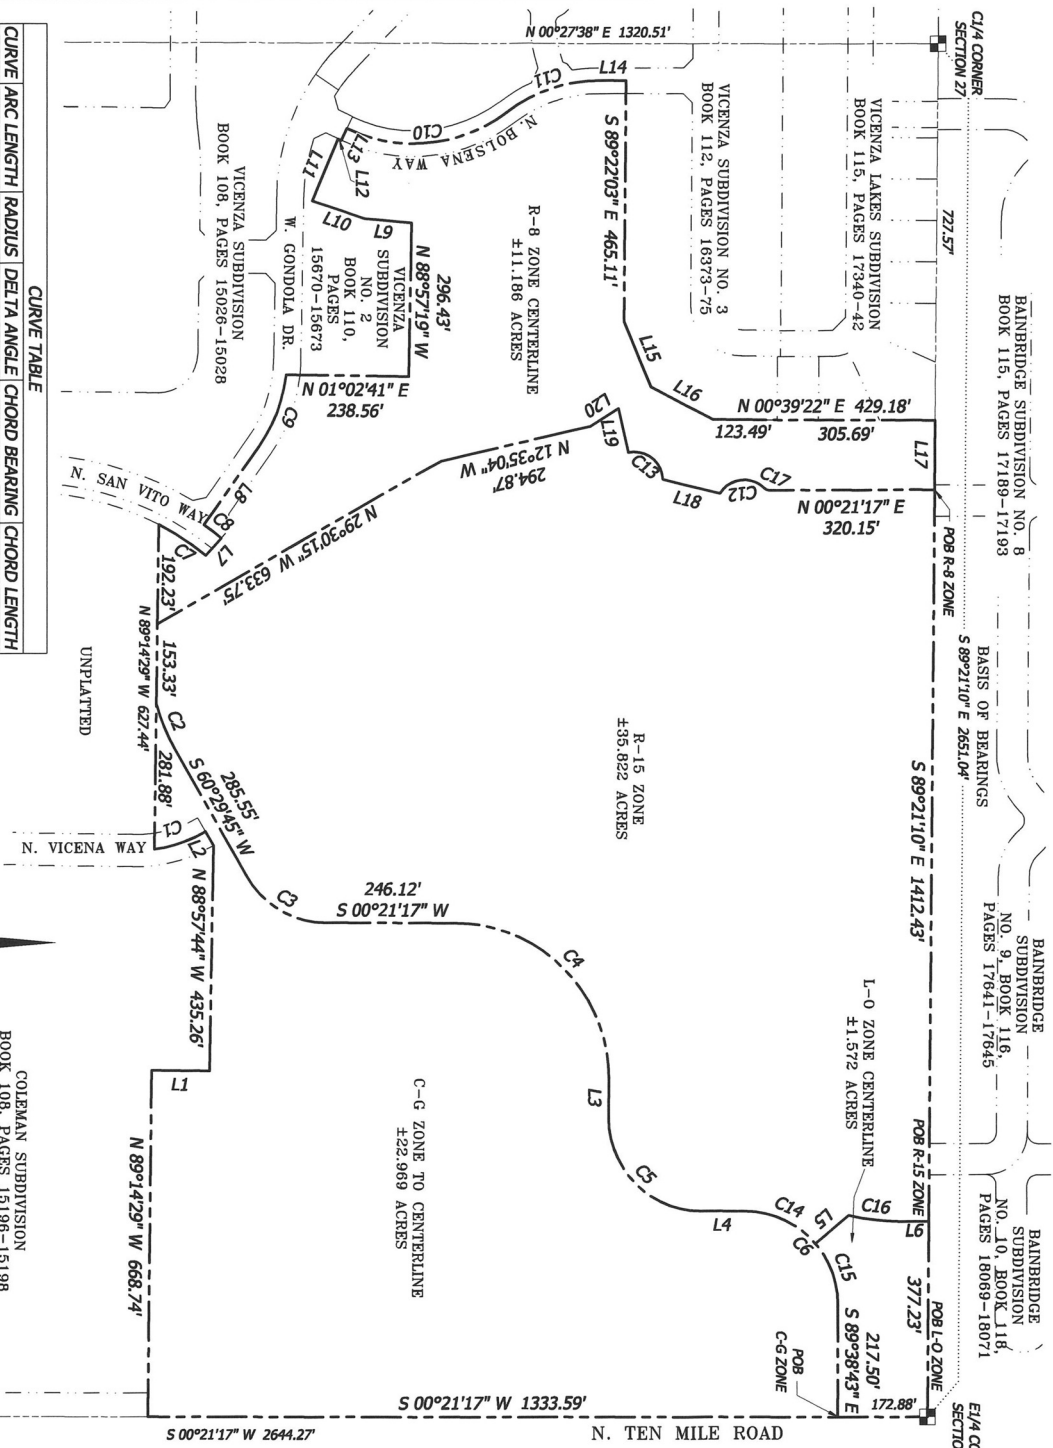

LINE	BEARING	DISTANCE
L1	N 01°01'05\"	112.39'
L2	S 60°29'45\"	31.00'
L3	S 89°38'43\"	76.50'
L4	N 00°21'17\"	84.49'
L5	S 40°19'35\"	84.10'
L6	S 00°21'17\"	53.05'
L9	S 05°14'47\"	91.17'
L10	S 18°48'48\"	107.19'
L11	N 67°23'12\"	129.19'
L12	N 25°42'39\"	6.93'
L13	N 64°17'45\"	26.00'
L14	N 00°37'57\"	48.23'
L15	N 67°31'57\"	137.46'
L16	N 27°39'20\"	136.69'
L17	S 89°21'10\"	133.82'
L18	S 13°59'17\"	114.69'
L19	S 77°24'56\"	87.65'
L20	S 32°30'06\"	65.02'

CURVE	ARC LENGTH	RADIUS	DELTA ANGLE	CHORD BEARING	CHORD LENGTH
C1	105.43'	276.00'	21°53'13\"	S 18°33'38\"	104.79'
C2	92.57'	350.00'	15°09'13\"	N 68°04'21\"	92.30'
C3	188.94'	180.00'	60°08'28\"	N 30°23'31\"	180.38'
C4	471.24'	300.00'	90°00'00\"	N 45°21'17\"	424.26'
C5	282.74'	180.00'	90°00'00\"	N 45°21'17\"	254.56'
C6	282.74'	180.00'	90°00'00\"	N 45°21'17\"	254.56'
C7	109.90'	555.00'	11°20'44\"	N 33°22'04\"	109.72'
C9	149.14'	300.00'	28°29'04\"	N 68°52'31\"	147.61'
C10	326.23'	298.00'	62°43'24\"	N 05°36'57\"	310.18'
C11	196.92'	300.00'	37°36'35\"	N 18°10'20\"	193.41'
C12	98.83'	55.00'	102°57'08\"	S 06°11'40\"	86.06'
C13	96.74'	55.00'	100°46'28\"	S 37°48'10\"	84.74'
C14	154.94'	180.00'	49°19'08\"	S 25°00'51\"	150.20'
C15	127.80'	180.00'	40°40'52\"	N 70°00'51\"	125.14'
C16	102.49'	420.50'	13°57'56\"	S 07°20'15\"	102.24'
C17	10.19'	13.00'	44°55'36\"	S 22°49'05\"	9.93'

PROJECT:
ADERO ZONING EXHIBIT
SE1/4, SEC. 27, T4N, R1W, B.M.
MERIDIAN, IDAHO

OWNER/DEVELOPER:
CONGER GROUP



2030 S. WASHINGTON AVE.
EMMETT, ID 83617
P: (208) 398-8104
F: (208) 398-8105
DWG # 124014-Z-A EX
PROJECT # 124014
SHEET 1 OF 2

DATE: 1/2025
WWW.SAWTOOTHLS.COM