


EXHIBIT B

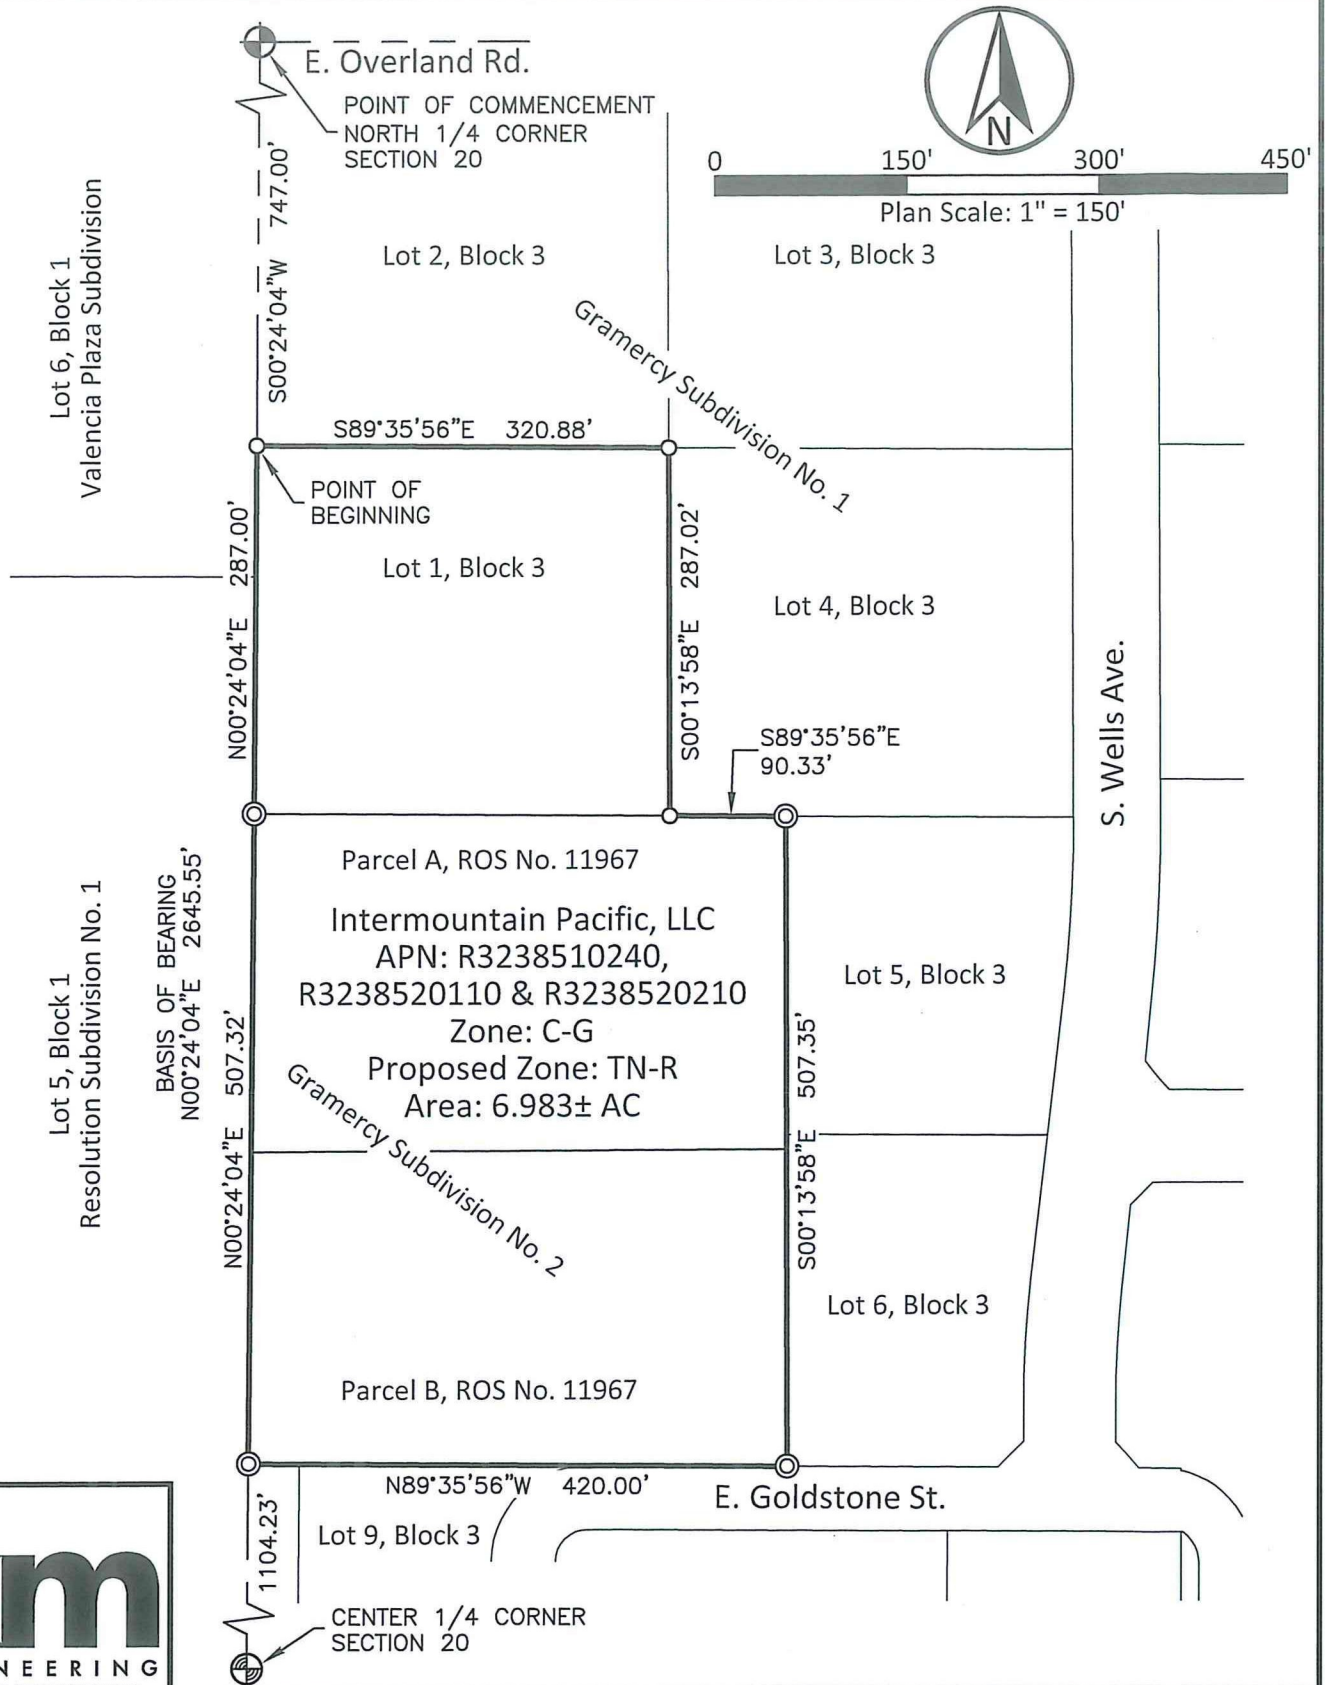

km
ENGINEERING
5725 NORTH DISCOVERY WAY
BOISE, IDAHO 83713
PHONE (208) 639-6939
kmengllp.com


DATE: April 2025

PROJECT: 20-194

SHEET:
1 OF 1

Exhibit B Rezone From C-G to TN-R

All of Lot 1, Blk 3 of Gramercy Sub. No. 1 & all of Gramercy Sub. No. 2
situated in the NE 1/4 of Section 20, T3N, R1E, BM, City of Meridian, Ada County, Idaho

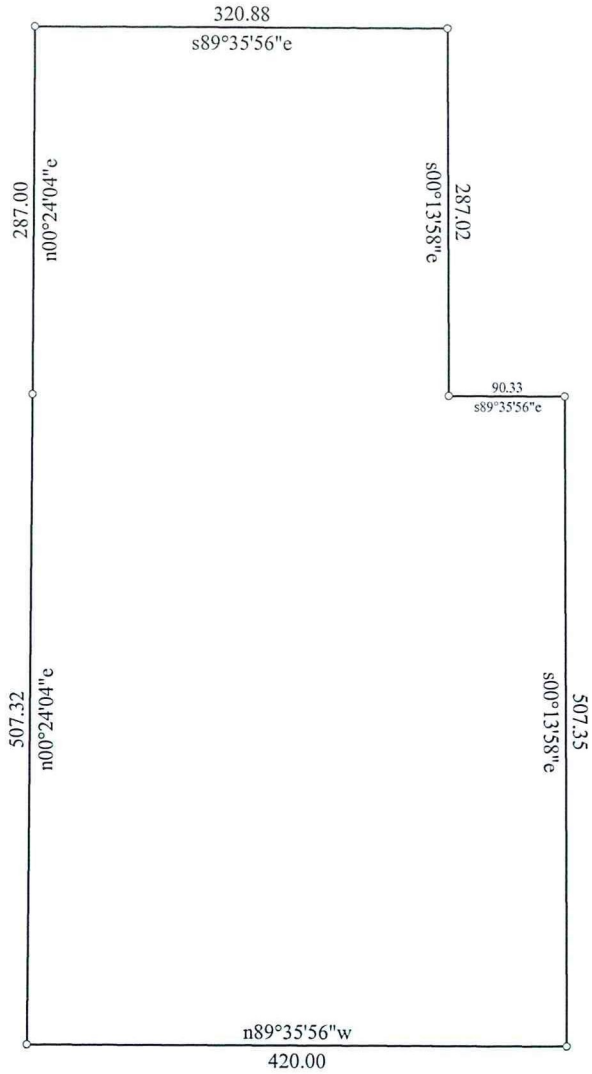

Title: Rezone to TN-R		Date: 04-02-2025
Scale: 1 inch = 150 feet	File:	
Tract 1: 6.983 Acres: 304199 Sq Feet: Closure = n51.2131e 0.00 Feet: Precision >1/999999: Perimeter = 2420 Feet		
001=s89.3556e 320.88	004=s00.1358e 507.35	007=n00.2404e 287.00
002=s00.1358e 287.02	005=n89.3556w 420.00	
003=s89.3556e 90.33	006=n00.2404e 507.32	