


EXHIBIT B

REZONE EXHIBIT

LOT 2 BLOCK 6 OF BRIDGETOWER CROSSING SUBDIVISION NO. 2
IN THE SW1/4 NW1/4 OF SECTION 35 TOWNSHIP 4 NORTH
RANGE 1 WEST OF THE BOISE MERIDIAN ADA COUNTY IDAHO
2022

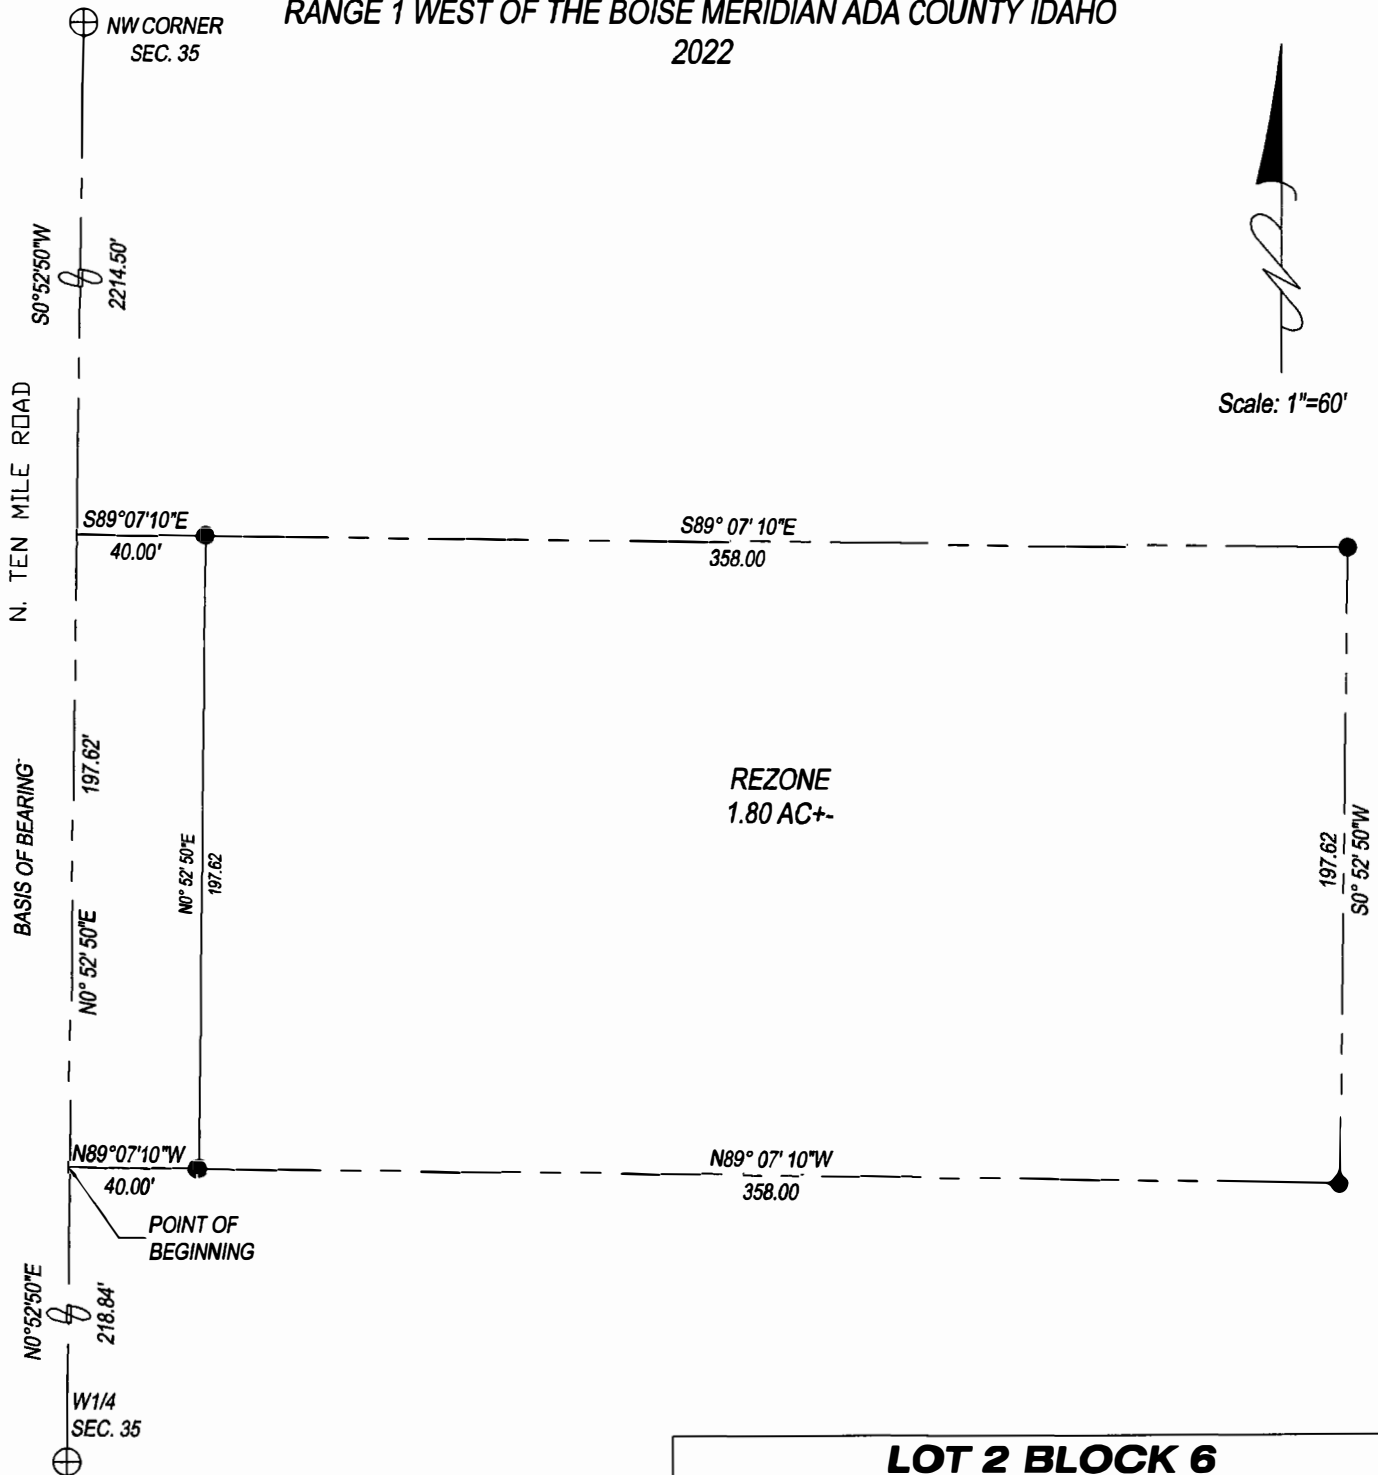

LEGEND

- ⊕ FOUND ALUMINUM MONUMENT
- FOUND 1/2" IRON PIN

LOT 2 BLOCK 6

BRIDGETOWER CROSSING SUBDIVISION NO 2

Mason & Associates

Professional Engineers,
Land Surveyors
& Planners
924 3rd St. South, Nampa, ID 83851
(208) 454-2556 Fax (208) 467-4130

JOB NO.	MR0622		
DWG NO.	REZONE		
SCALE:	1" = 60'	REV.	△
FIELD BOOK NO.			
DRAWN BY:	DATE:		
DH	8/10/22		