


EXHIBIT B

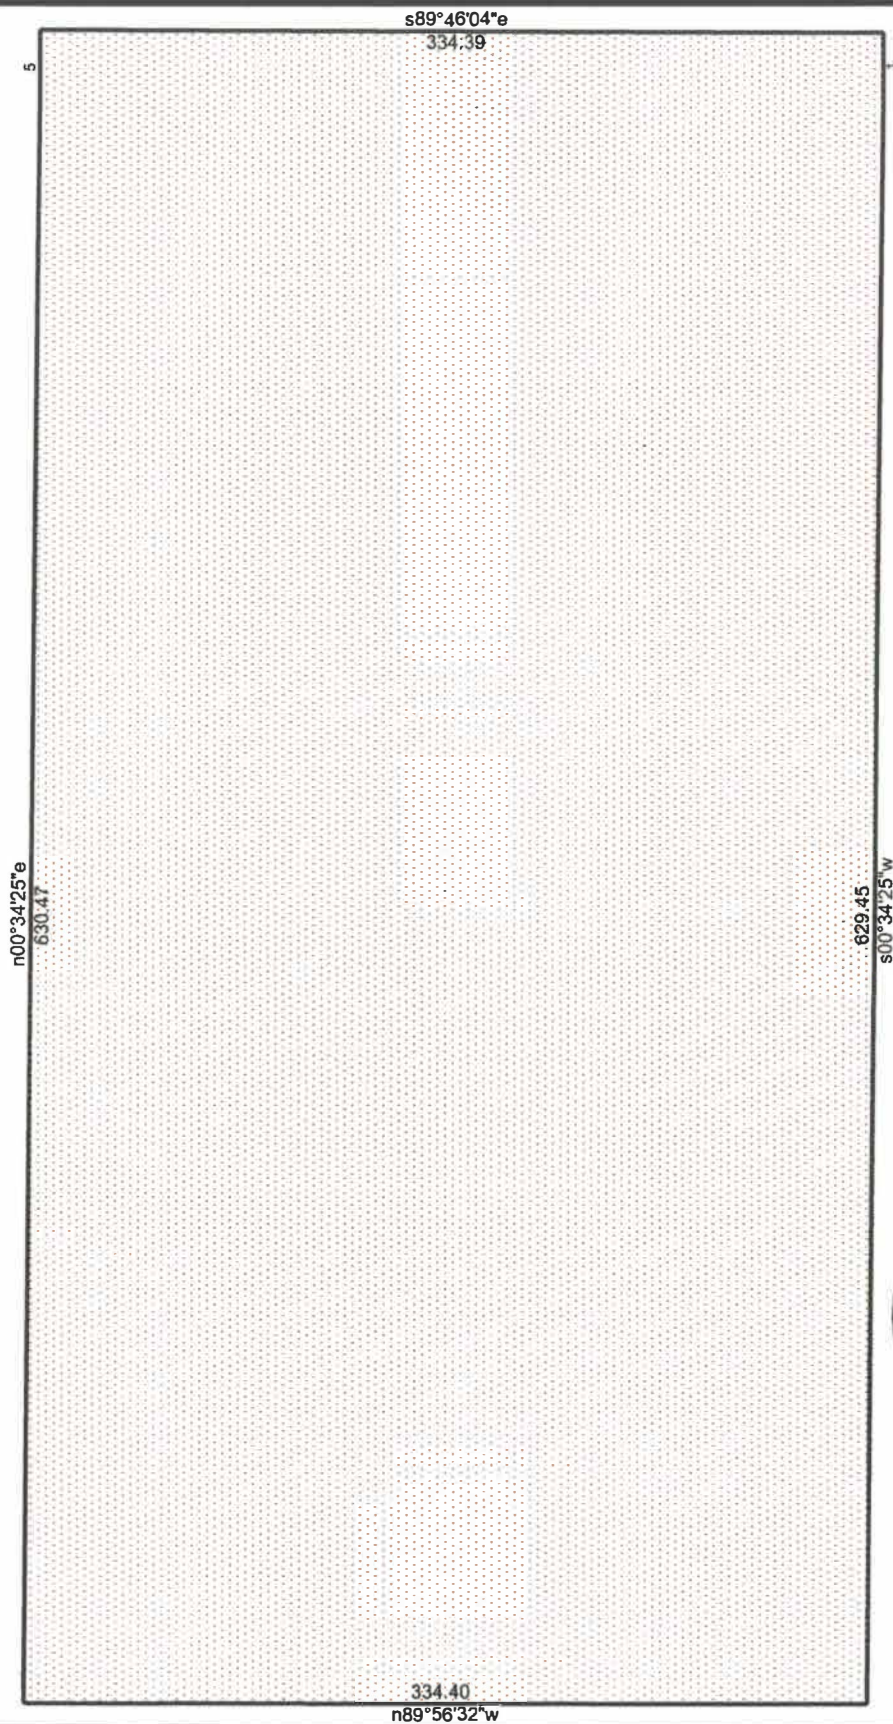

1422-Matador Annexation

6/24/2022

Scale: 1 inch= 76 feet


File: 1422-Matador Annexation Closure-06242022.ndp

Tract 1: 5.0892 Acres (221685 Sq. Feet), Closure: n00.0000e 0.00 ft. (1/947071), Perimeter=1995 ft.

- 01 s00.1335w 33.00
- 02 s00.3425w 629.45
- 03 n89.5632w 334.40
- 04 n00.3425e 630.47
- 05 n00.1356e 33.00
- 06 s89.4604e 334.39

ANNEXATION EXHIBIT

BEING IN LOT 5, BLOCK 1, CRESTWOOD SUBDIVISION NO. 1,
LOCATED IN THE NE1/4 NE1/4 OF SECTION 31,
T. 4 N., R. 1 E., B.M., ADA COUNTY, IDAHO

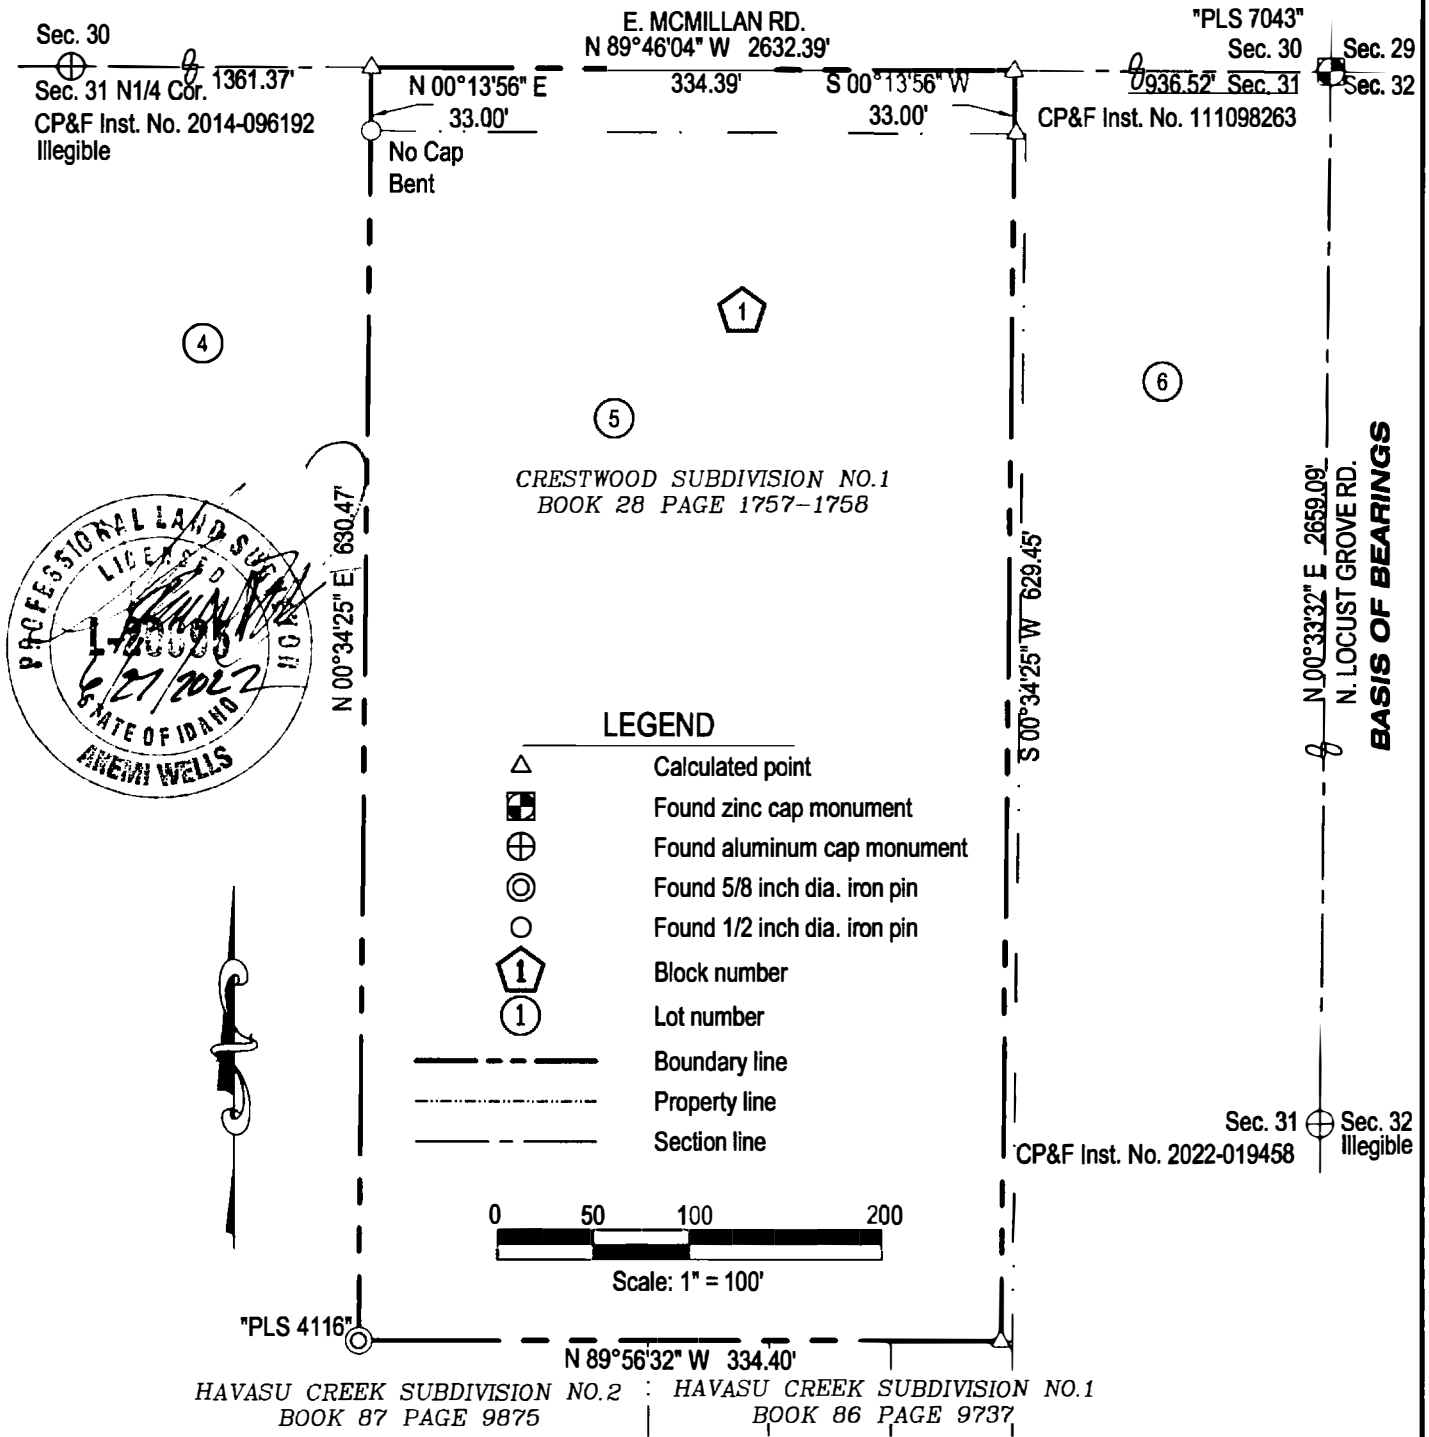

COMPASS LAND SURVEYING, PLLC

623 11th Avenue South

Nampa, ID 83651

Office: (208) 442-0115

JN 1422