



EXHIBIT B

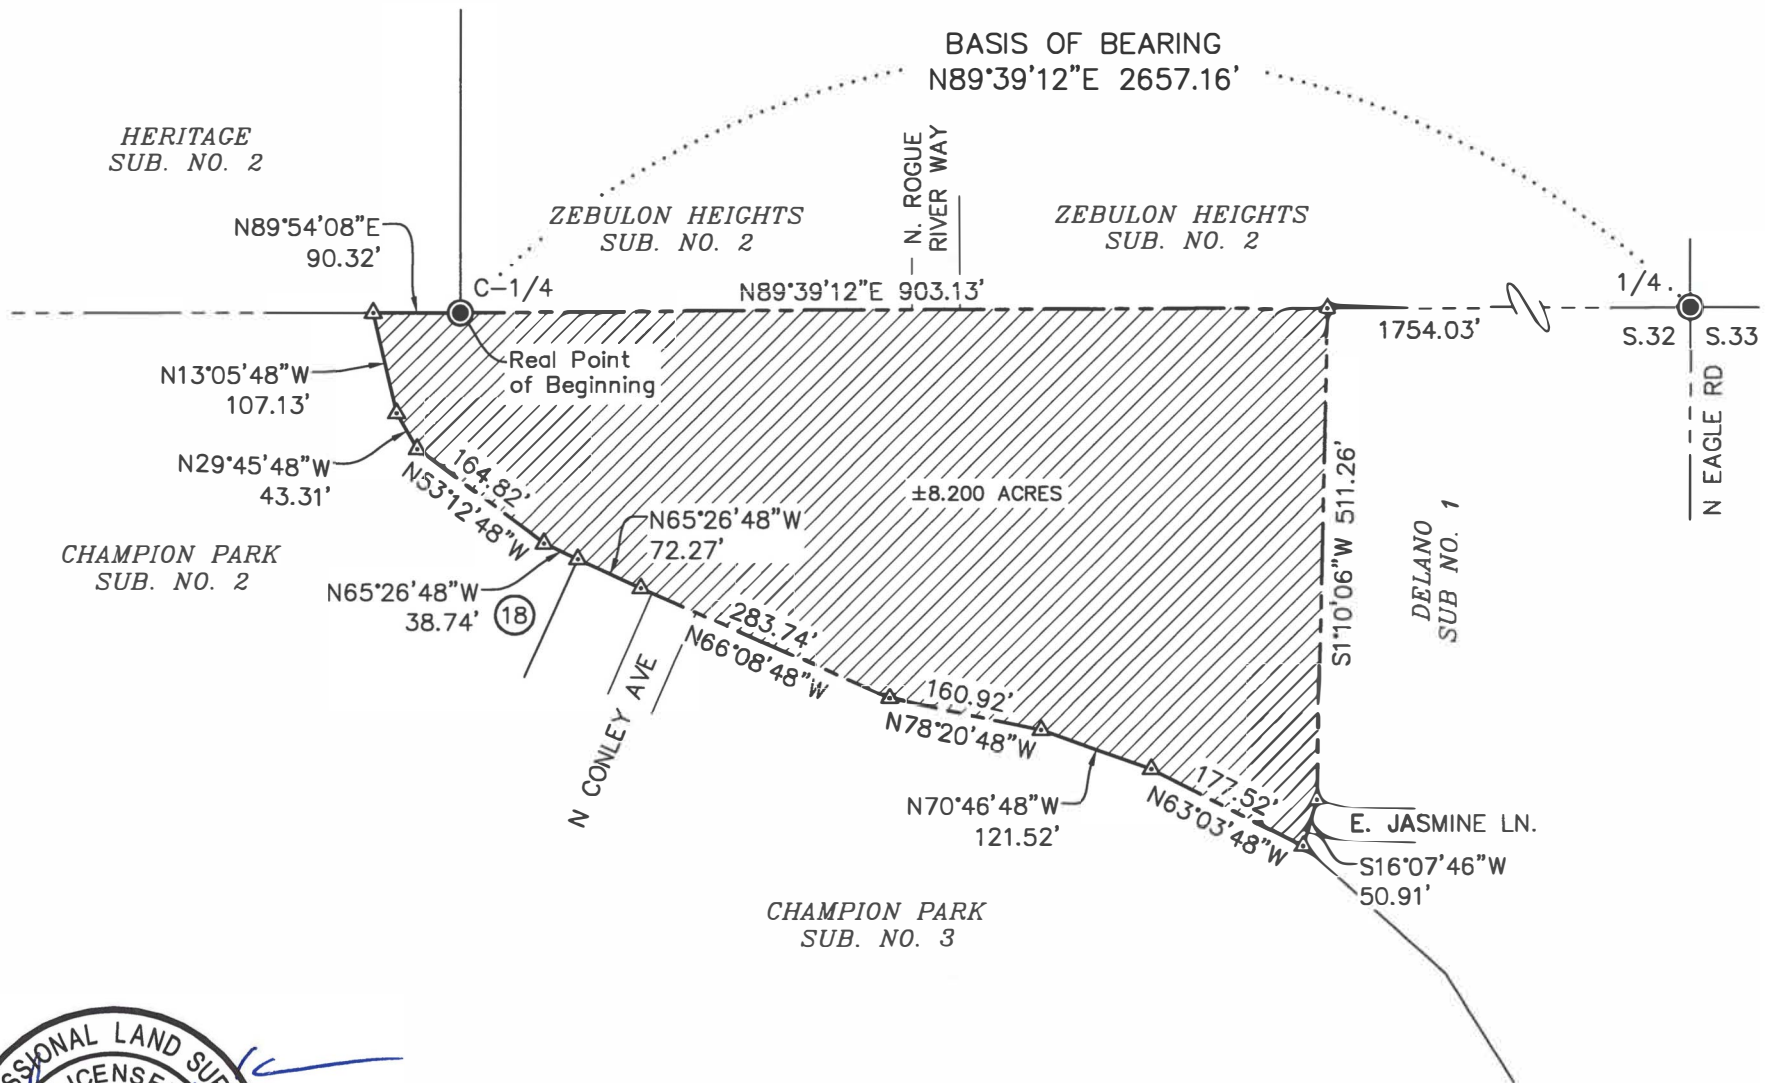


P:\2610 JASMINE LN 21-125\dwg\21125 Annexation Exh.dwg 3/4/2022 4:38:19 PM

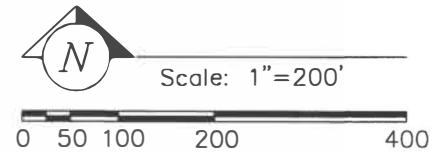

IDAHO
SURVEY
GROUP, LLC

9955 W. EMERALD ST.
BOISE, IDAHO 83704
(208) 846-8570

Exhibit Drawing for R-8 ZONE Lot 4, Block 1, Jasmine Acres, Located in the NE1/4 of the SE1/4 & the NW1/4 of the SE1/4 of Section 32, T.4N., R.1E., B.M., Ada County, Idaho	Job No. 21-125
	Sheet No. 1
Dwg. Date 3/4/2022	

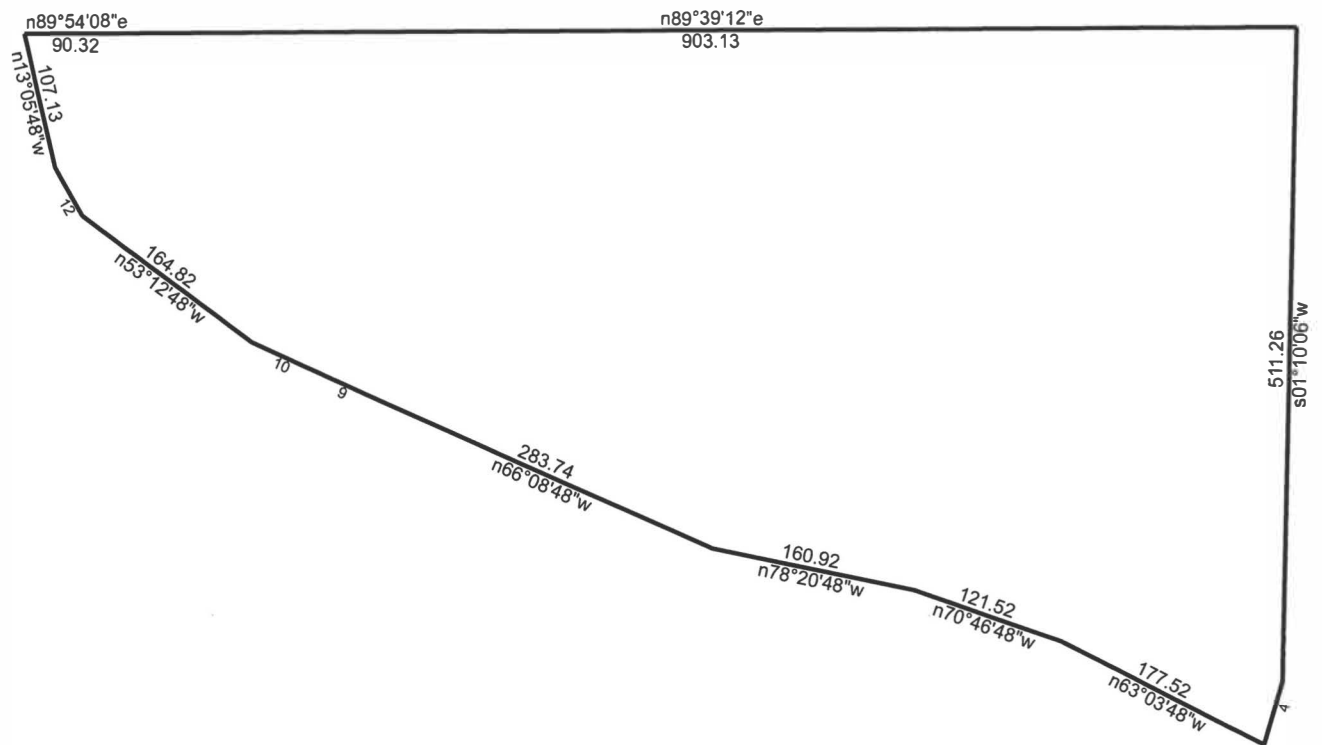

3/4/2022

Scale: 1 inch= 150 feet

File: R-8 Zone.ndp

Tract 1: 8.1987 Acres (357135 Sq. Feet), Closure: n63.5247w 0.01 ft. (1/483703), Perimeter=2726 ft.

01 e21.87 n-7.81
02 n89.3912e 903.13
03 s01.1006w 511.26
04 s16.0746w 50.91
05 n63.0348w 177.52
06 n70.4648w 121.52
07 n78.2048w 160.92
08 n66.0848w 283.74
09 n65.2648w 72.27
10 n65.2648w 38.74

11 n53.1248w 164.82
12 n29.4548w 43.31
13 n13.0548w 107.13
14 n89.5408e 90.32