



EXHIBIT B

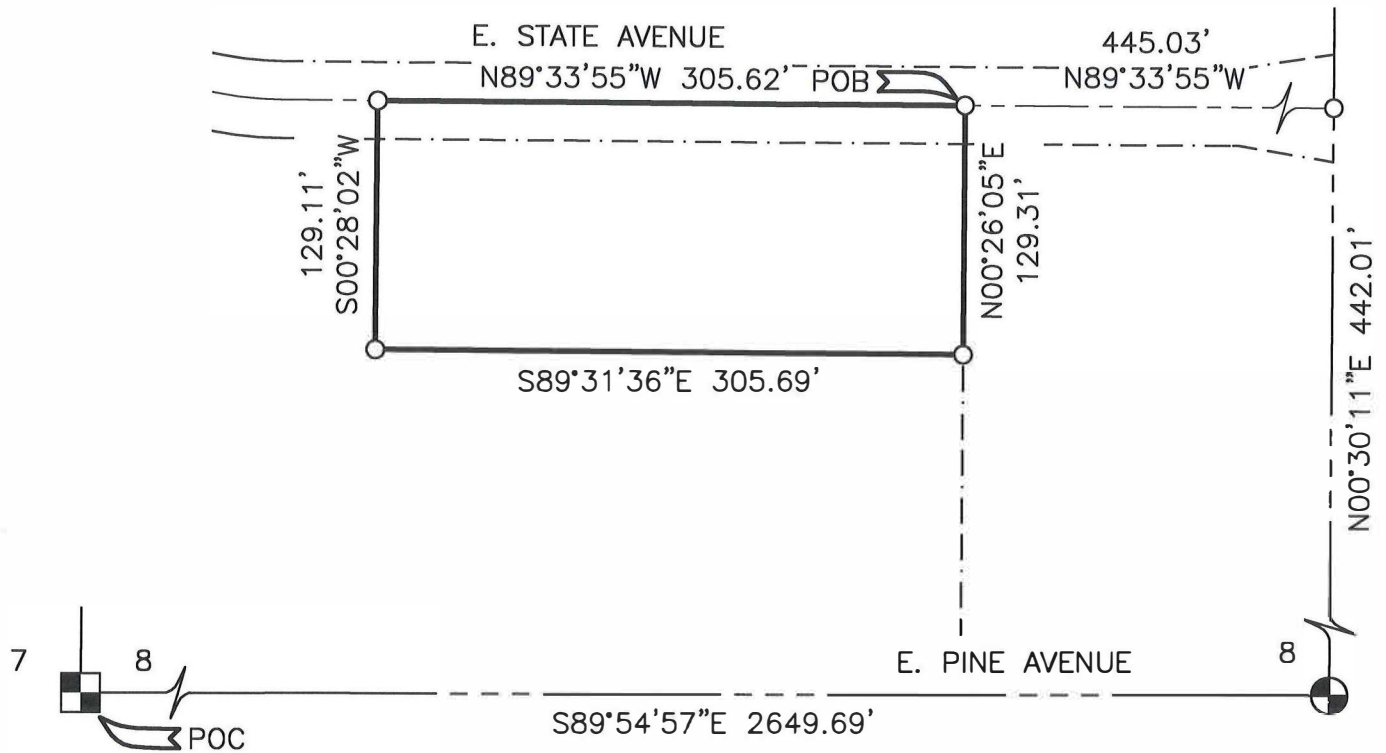

LEGEND


- SECTION LINE
- ADJOINER PROPERTY LINE
- CENTER LINE
- REZONE LINE
- ◐ - CENTER CORNER
- ◑ - QUARTER CORNER
- - DIMENSION POINT
- ◐ - POC
- ◑ - POB

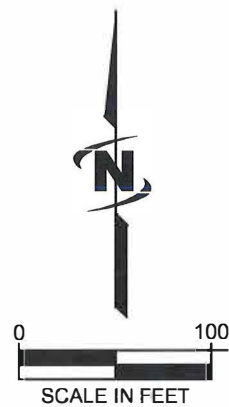

Timothy Harrigan
12/19/2024

EXHIBIT "B"


<p style="font-size: 8px;">PFL NO: 10-24-086</p> <p style="font-size: 8px;">J-U-B ENGINEERS, INC.</p>	<p>PINE 43 MIXED USE SUBDIVISION REZONE - LEGAL DESCRIPTION 1</p> <p style="font-size: 10px;">SITUATE IN THE SE QUARTER OF THE NW QUARTER OF SECTION 8, T3N, R1E, BOISE MERIDIAN, CITY OF MERIDIAN, COUNTY OF ADA, STATE OF IDAHO</p>	<p>SHEET 1 OF 1</p>
---	---	-------------------------

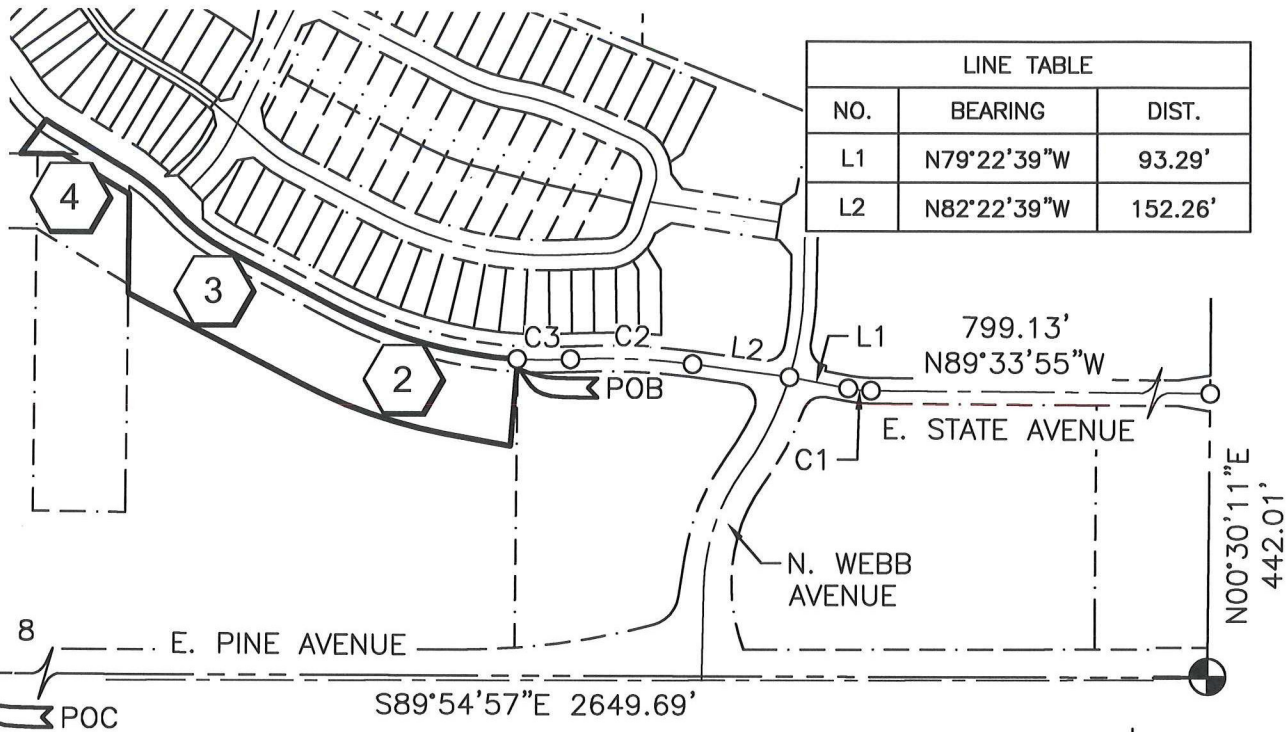

LINE TABLE		
NO.	BEARING	DIST.
L1	N79°22'39"W	93.29'
L2	N82°22'39"W	152.26'


= SHEET No.

CURVE TABLE					
NO.	RADIUS	DELTA	LENGTH	CH. BEARING	CH. DIST.
C1	200.00'	10°11'16"	35.56'	N84°28'17"W	35.52'
C2	1000.00'	11°00'20"	192.08'	N87°52'49"W	191.79'
C3	700.00'	6°48'51"	83.25'	N89°58'33"W	83.20'

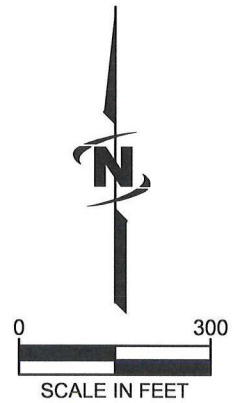


LEGEND

- SECTION LINE
- ADJOINER PROPERTY LINE
- CENTER LINE
- REZONE LINE
- CENTER CORNER
- QUARTER CORNER
- DIMENSION POINT
- POC -- POINT OF COMMENCEMENT
- POB -- POINT OF BEGINNING

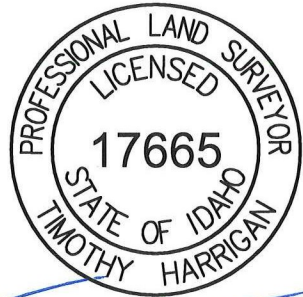


12/19/22

EXHIBIT "B"

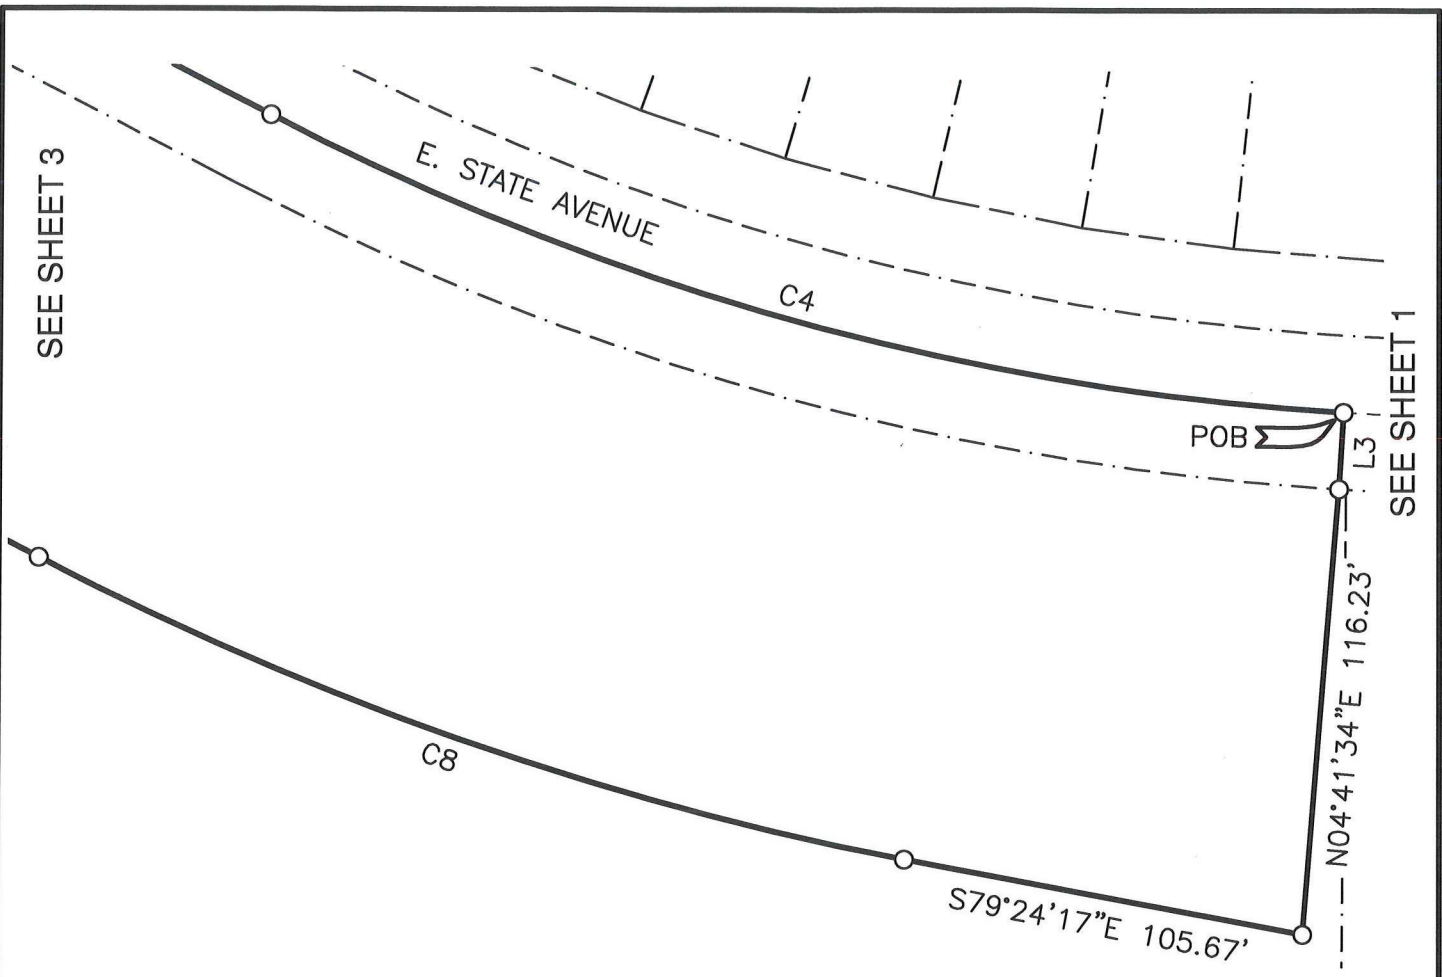

CURVE TABLE					
NO.	RADIUS	DELTA	LENGTH	CH. BEARING	CH. DIST.
C4	700.00'	23°56'38"	292.53'	N74°35'48"W	290.41'
C8	830.00'	16°30'32"	239.15'	S70°52'45"E	238.32'

LINE TABLE		
NO.	BEARING	DIST.
L3	N03°25'52"E	20.00'

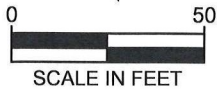


SEE SHEET 1
FOR LEGEND.



Timothy Harrigan
12/19/2024

EXHIBIT "B"

SEE SHEET 4

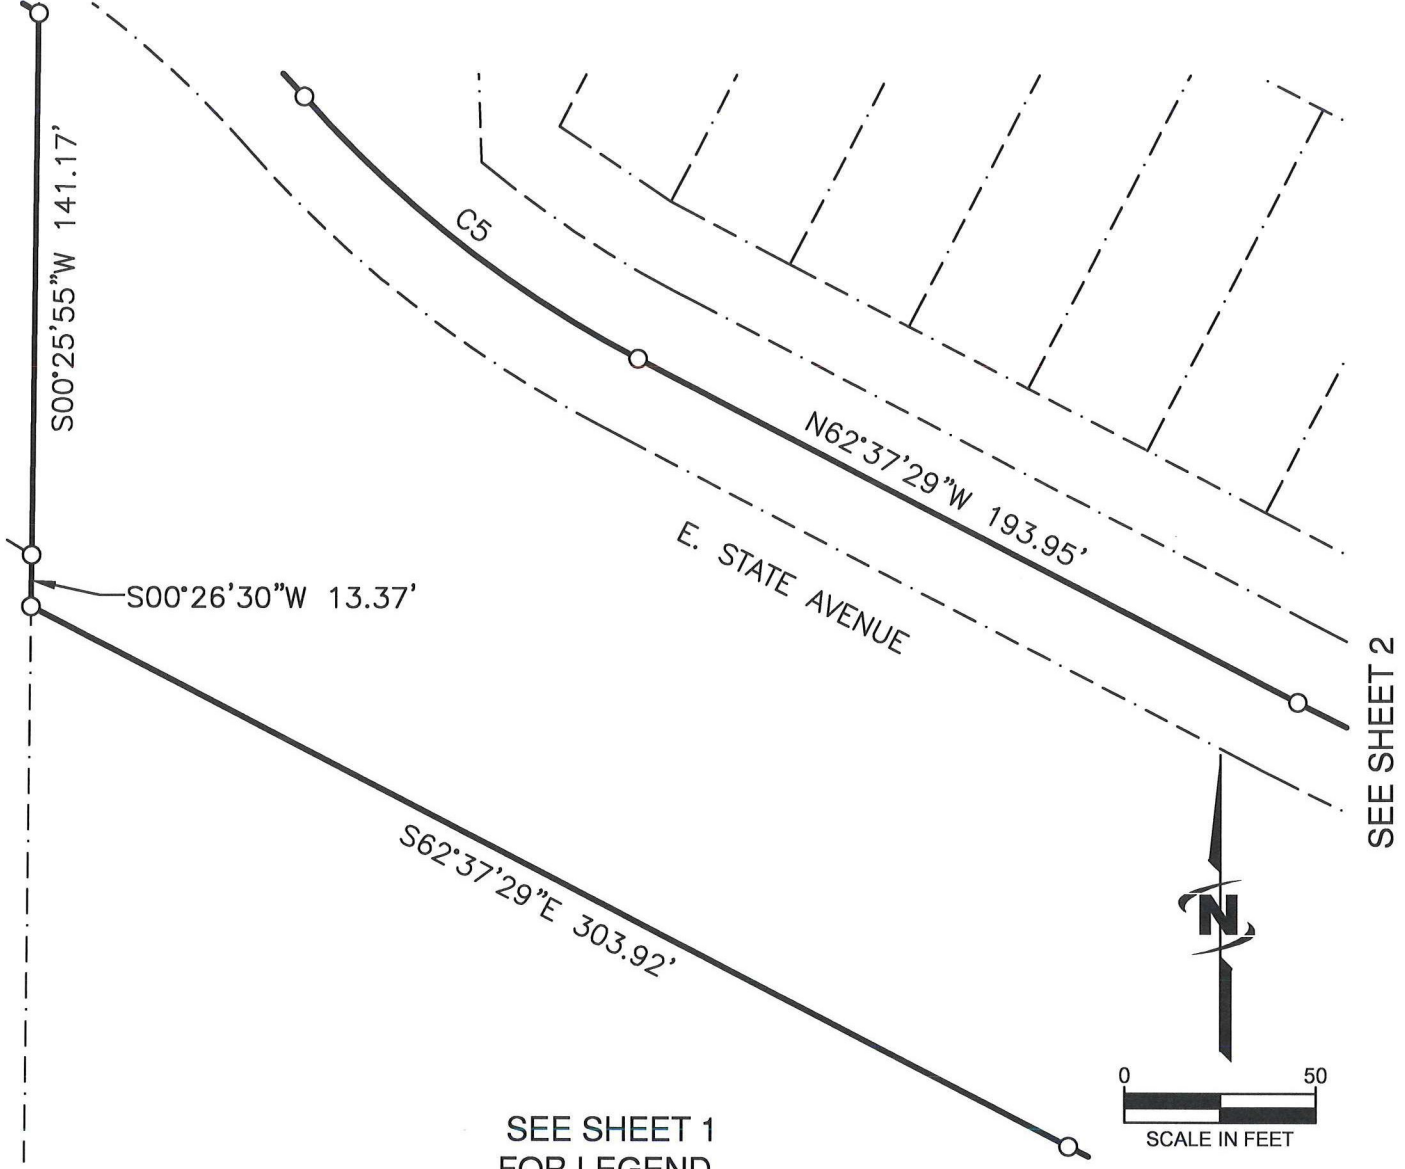


SEE SHEET 1 FOR LEGEND.

CURVE TABLE					
NO.	RADIUS	DELTA	LENGTH	CH. BEARING	CH. DIST.
C5	300.00'	$21^{\circ}13'33''$	111.14'	$N52^{\circ}00'43''W$	110.50'
C6	300.00'	$17^{\circ}14'18''$	90.26'	$N50^{\circ}01'05''W$	89.92'



[Handwritten Signature]
12/19/2024

EXHIBIT "B"

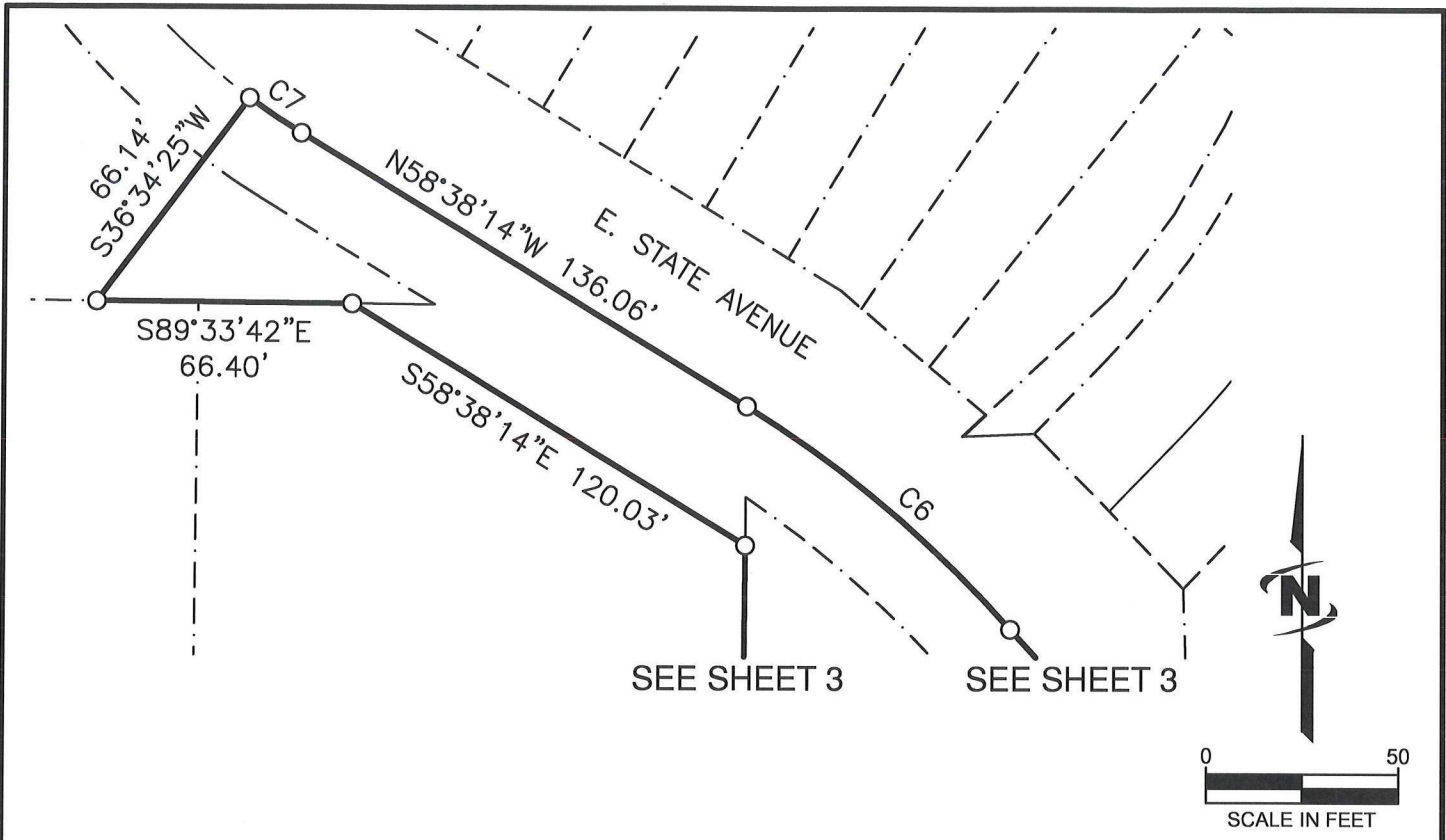

CURVE TABLE					
NO.	RADIUS	DELTA	LENGTH	CH. BEARING	CH. DIST.
C6	300.00'	17°14'18"	90.26'	N50°01'05"W	89.92'
C7	180.00'	5°12'40"	16.37'	N56°01'54"W	16.37'

SEE SHEET 1
FOR LEGEND.



[Signature]
12/19/2024

EXHIBIT "B"