


EXHIBIT B

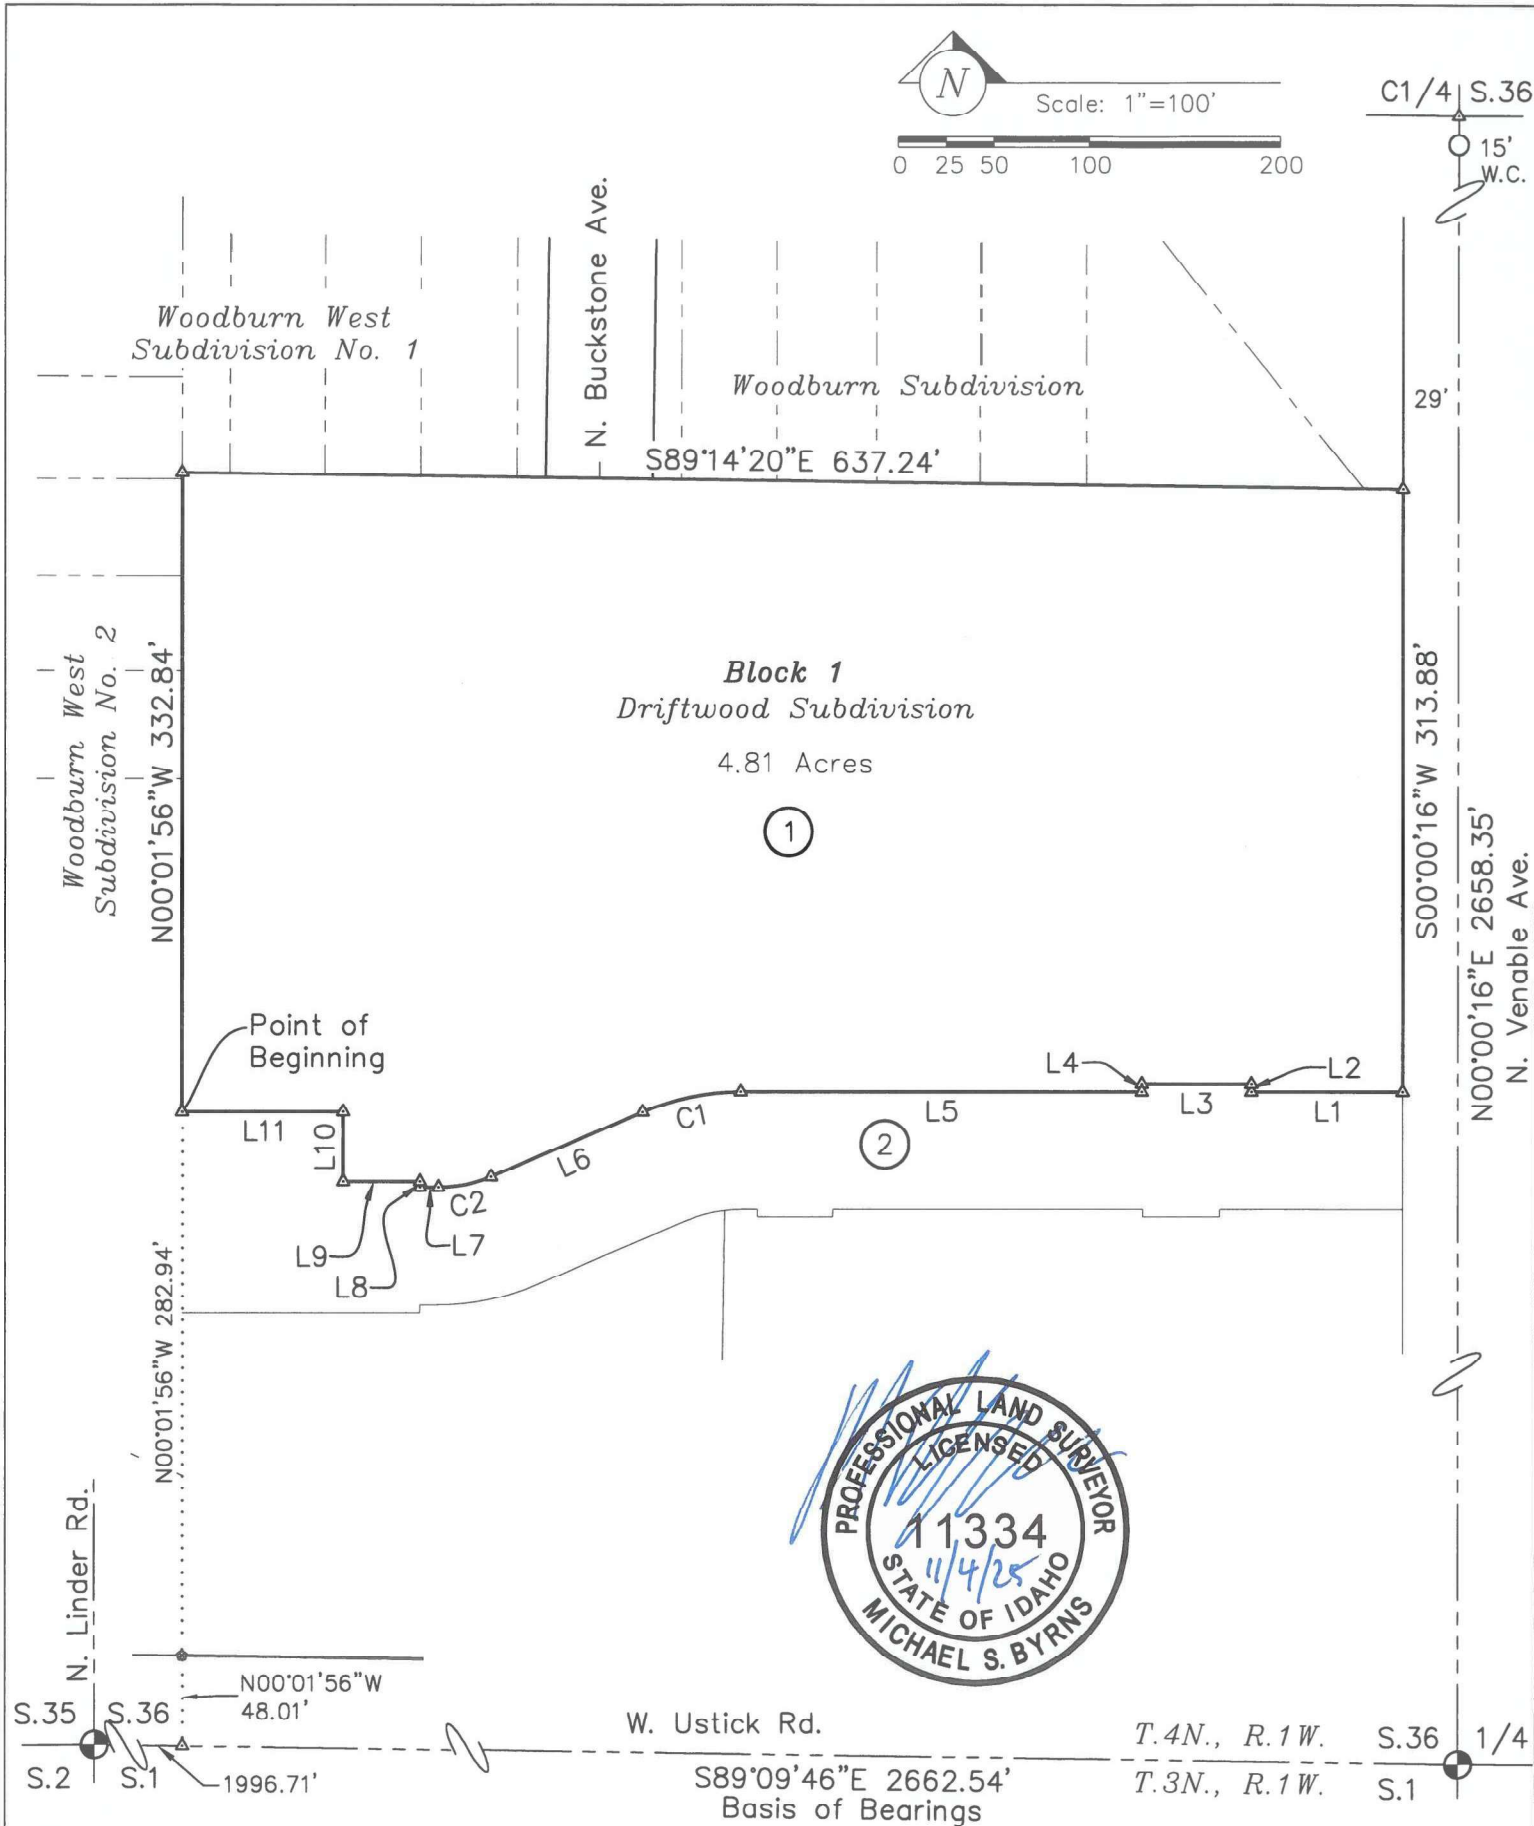

P:\Driftwood Townhomes Replot 25-018\dwg\25-018 Pre Plot Exhibit DA MOD.dwg 11/4/2025 7:16:42 AM

	IDAHO SURVEY GROUP, LLC 9939 W. EMERALD ST. BOISE, IDAHO 83704 (208) 846-8570	Exhibit "B" Driftwood Townhomes DA MOD Preliminary Plat Situated in the SE1/4 of the SW1/4 of Section 36, T.4N., R.1W., B.M., City of Meridian, Ada County, Idaho.	Job No. 25-018 Sheet No. 1 of 2 Dwg. Date 10/7/2025
--	---	---	---

Line Table		
Line	Bearing	Length
L1	N89°59'58"W	78.47'
L2	N00°01'56"W	4.00'
L3	N89°59'58"W	57.05'
L4	S00°01'56"E	4.00'
L5	N89°59'58"W	209.59'
L6	S66°50'04"W	86.11'
L7	N89°59'58"W	9.50'
L8	N00°01'56"W	3.00'
L9	N89°59'58"W	40.00'
L10	N00°01'56"W	36.50'
L11	N89°59'58"W	84.50'

Curve Table					
Curve	Length	Radius	Delta	Chord Bearing	Chord Length
C1	52.76'	130.50'	23°09'58"	S78°25'03"W	52.41'
C2	28.10'	69.50'	23°09'58"	S78°25'03"W	27.91'



P:\Driftwood Townhomes Replat 25-018\dwg\25-018 Pre Plat Exhibit DA MOD.dwg 11/4/2025 7:16:57 AM



**IDAHO
SURVEY
GROUP, LLC**

9939 W. EMERALD ST.
BOISE, IDAHO 83704
(208) 846-8570

Exhibit "B"
Driftwood Townhomes
DA MOD Preliminary Plat

Situated in the SE1/4 of the SW1/4 of Section 36,
T.4N., R.1W., B.M., City of Meridian, Ada County, Idaho.

Job No.
25-018

Sheet No.
2 of 2

Dwg. Date
10/7/2025