

S89°46'17"E 474.39'

S.31 ● S.32
1/4 | ∴

S 1/16

S89°46'17"E 186.76' S.31 | S.32

Heritage Grove
Subdivision
No. 4

N00°34'07"E 270.44'

3.16 Acres

S00°31'11"W 220.44'

S89°46'17"E 186.76'

S00°31'11"W
50.00'

220.44'
N. Locust Grove Rd.

\$00°31'11"W 2659.04'
Basis of Bearings

N89°46'17"W 661.38'

Point Of Beginning-

1059.08'

S.31 | S.32

E. Ustick Rd. S.6 | S.5

Property Corner



P:\Prariefire Etitlement Phose 22-165\dwg\22-165 Annexotion.dwg 5/4/2022 12:26:37 PM



IDAHO
SURVEY
GROUP, LLC

9955 W. EMERALD ST.
BOISE, IDAHO 83704
(208) 846-8570


Exhibit ____ Drawing for
Prairiefire Annexation


Located in the SE1/4 of the SE1/4 of Section 31,
T.4N., R.1E., B.M., Ado County, Idaho.

Job No.
22-165

Sheet No.
1

Dwg. Date
5/4/2022

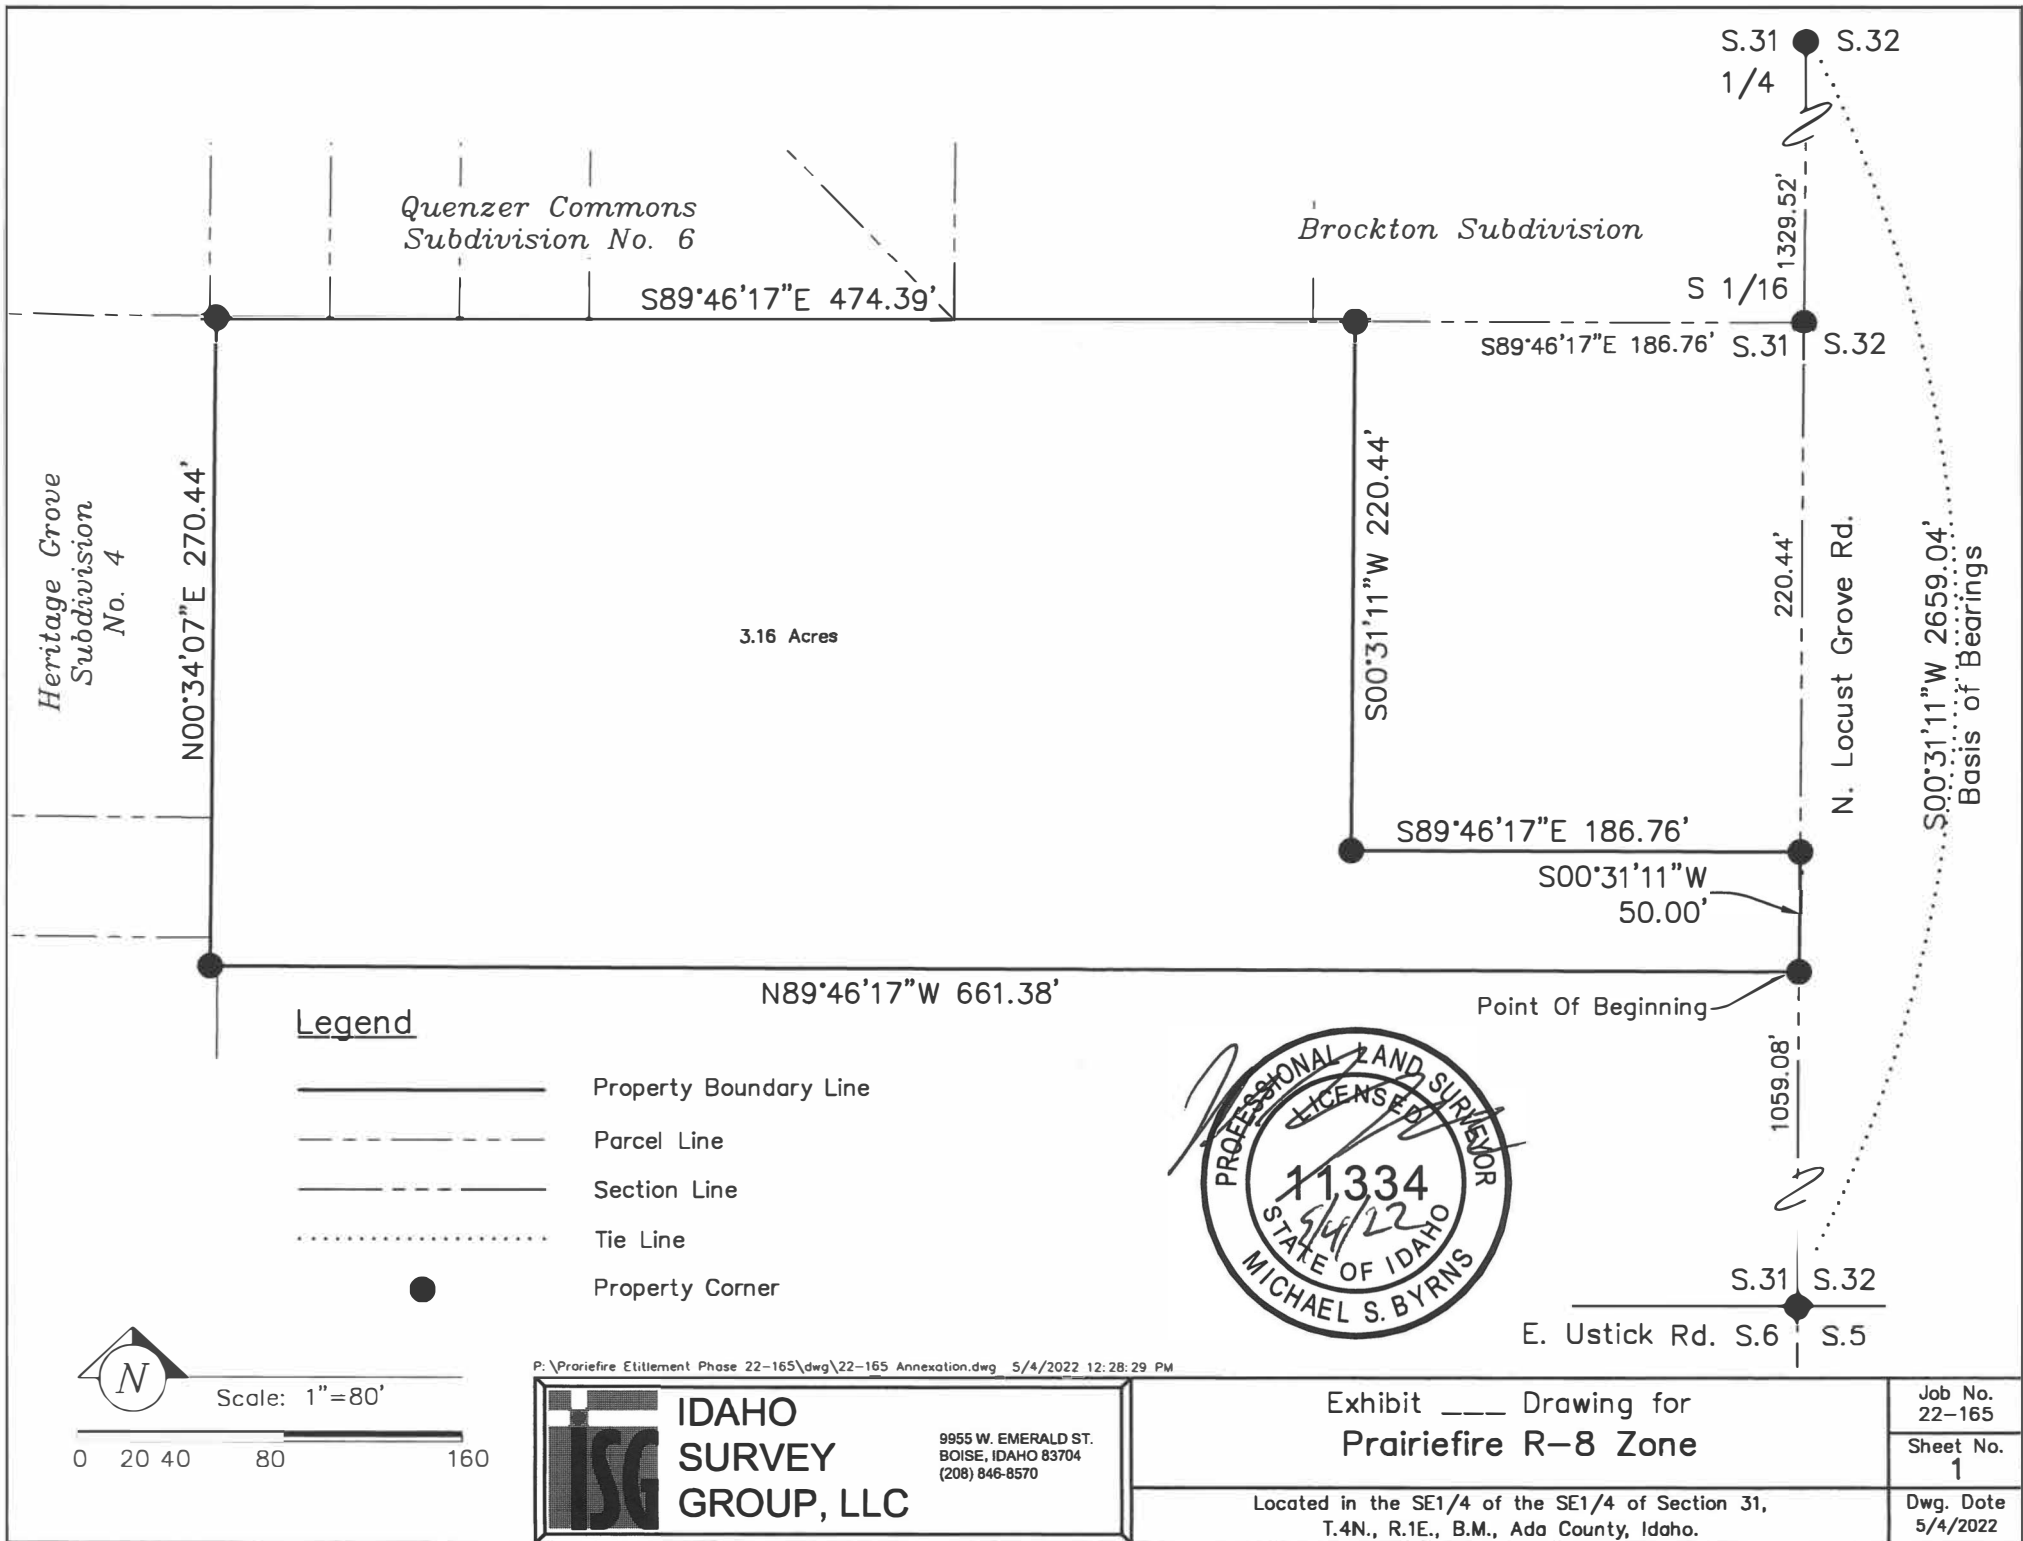

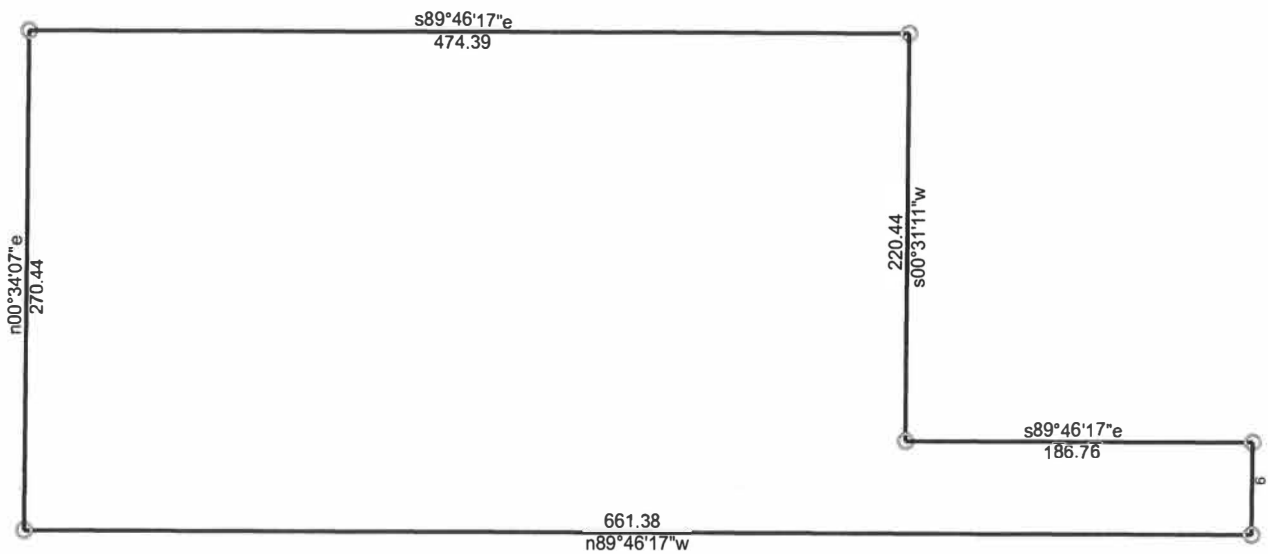

Prariefire Annexation & Rezone Closure

5/4/2022

Scale: 1 inch= 100 feet

File:

Tract 1: 3.1603 Acres (137661 Sq. Feet), Closure: n00.0000e 0.00 ft. (1/999999), Perimeter=1863 ft.

01 n89.4617w 661.38
02 n00.3407e 270.44
03 s89.4617e 474.39
04 s00.3111w 220.44
05 s89.4617e 186.76
06 s00.3111w 50