



EXHIBIT B

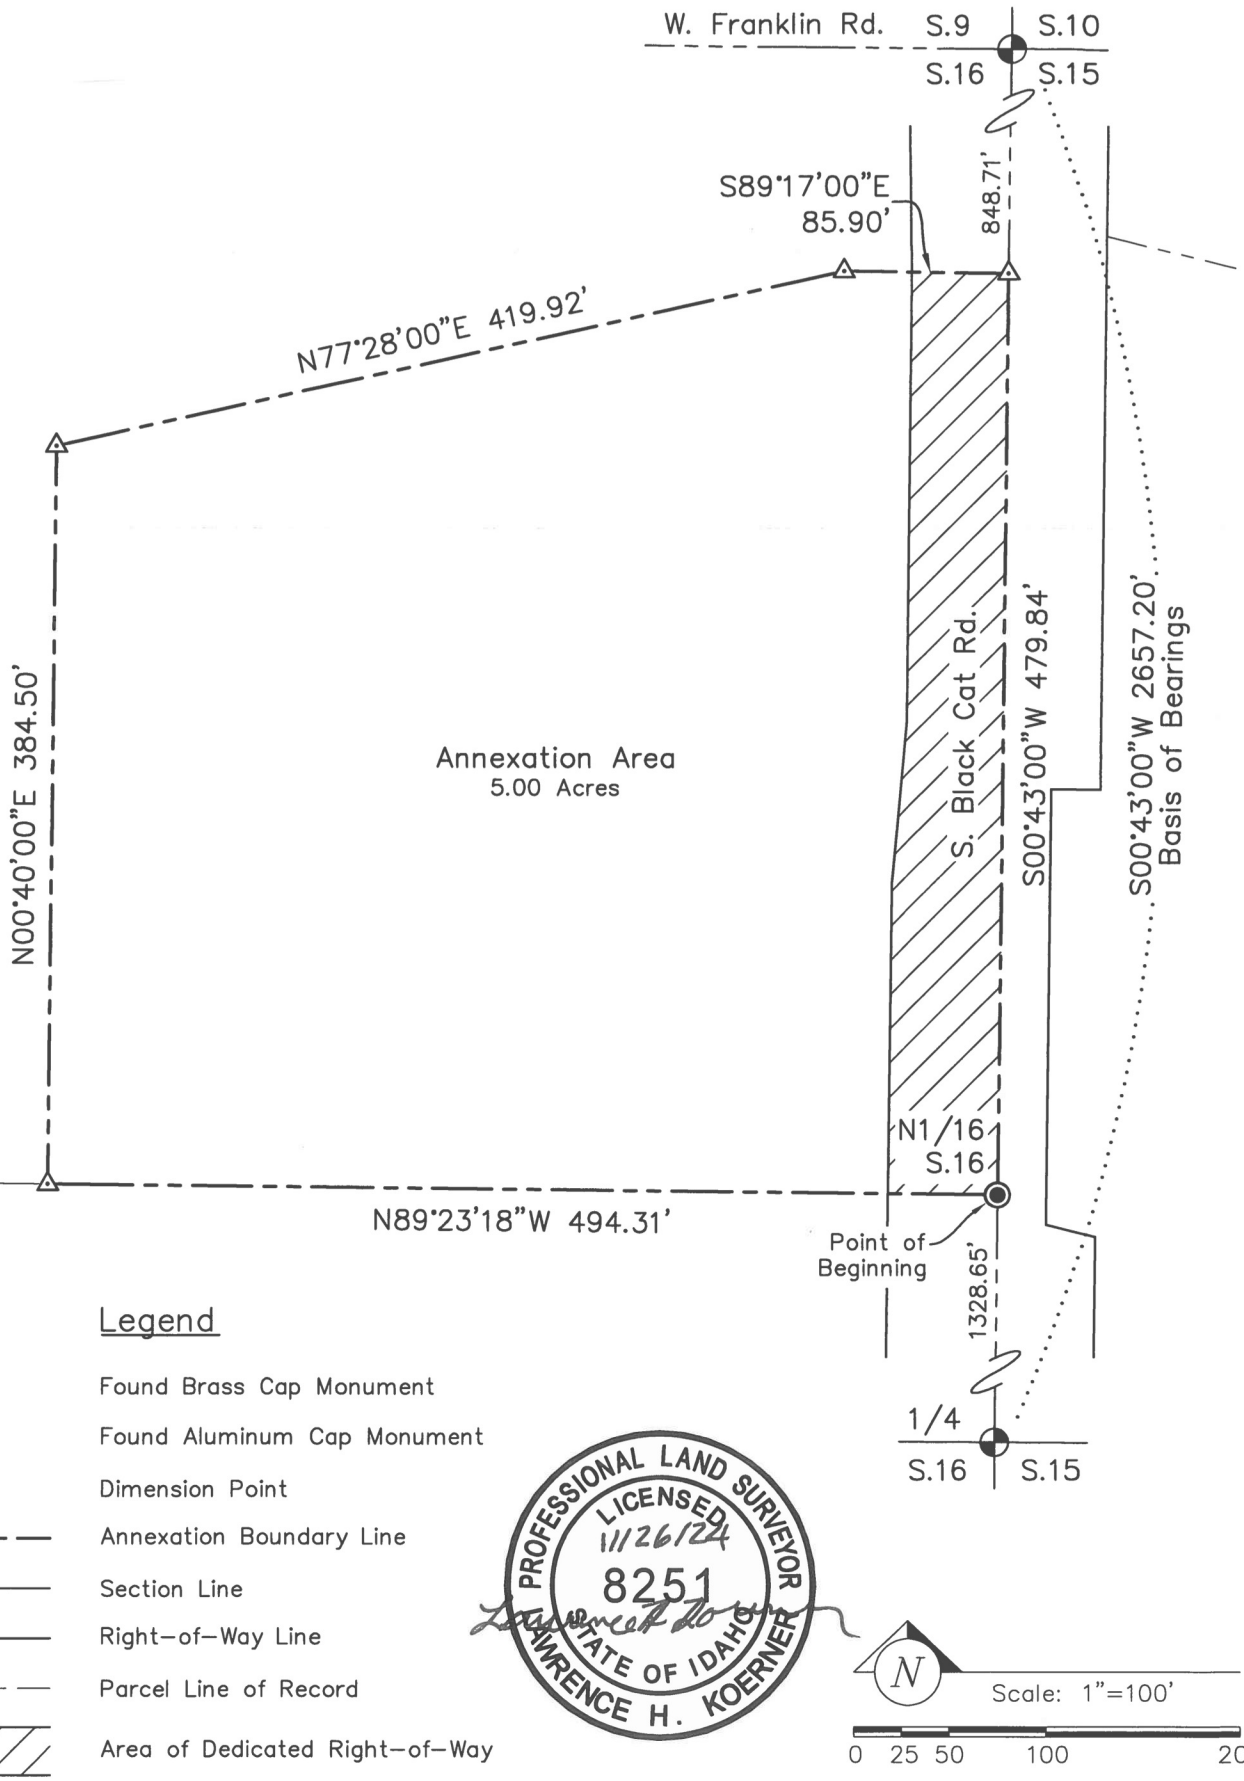

P:\299 S. Black Cat Rd. 24-282\dwg\24_282 Annex_Exhibit.dwg 11/26/2024 12:52:59 PM

 IDAHO SURVEY GROUP, LLC 9939 W. EMERALD ST. BOISE, IDAHO 83704 (208) 846-8570	Exhibit Drawing for Annexation 299 S. Black Cat Rd. A Portion of the NE1/4 of the NE1/4 of Section 16, T.3N., R.1W., B.M., Ada County, Idaho.	Job No. 24-282 Sheet No. 1 Dwg. Date 11/26/2024
---	---	---

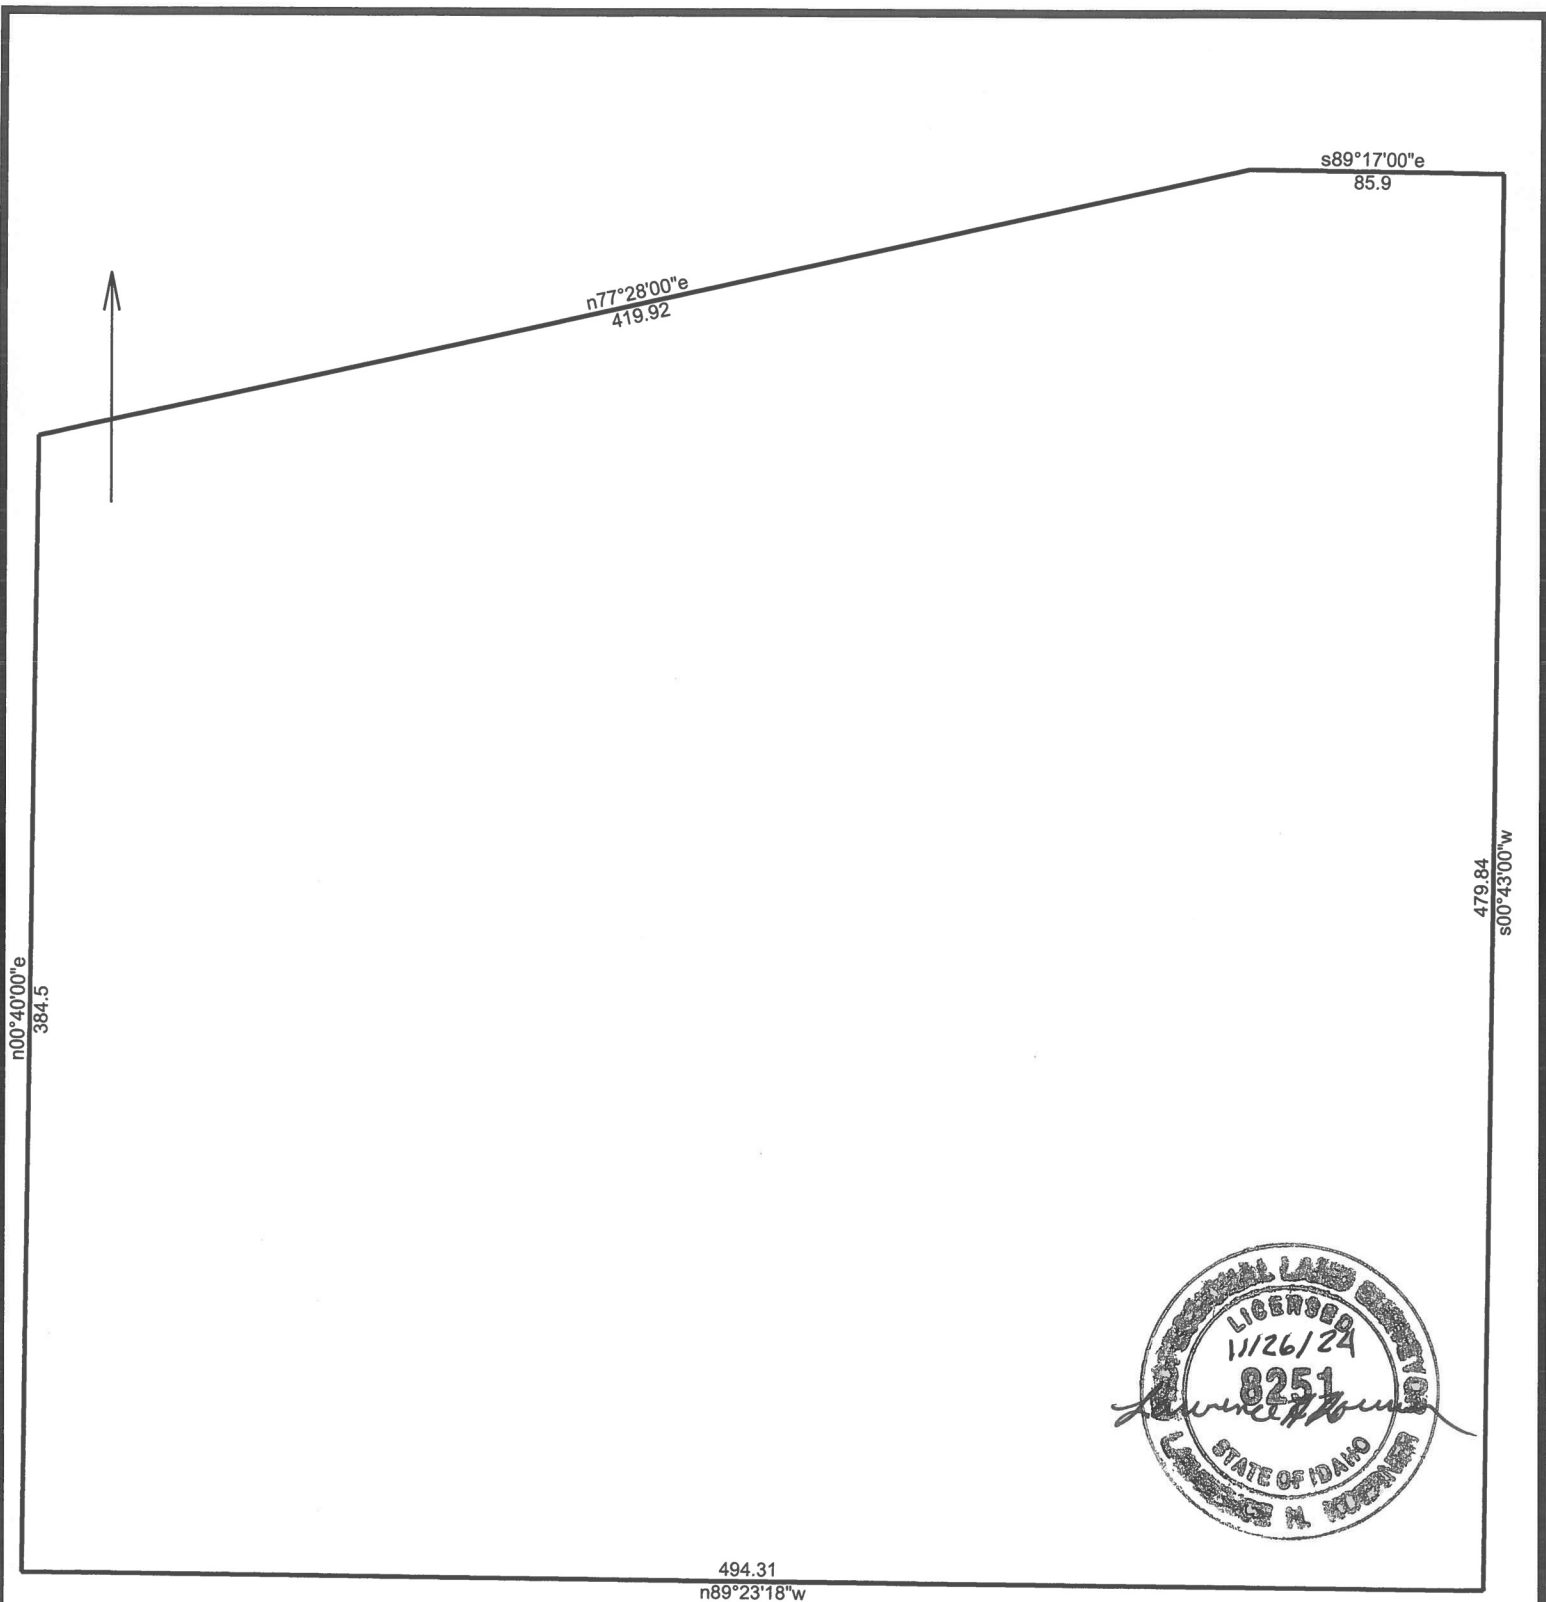

City of Meridian Annexatoin Description

11/26/2024

Scale: 1 inch= 65 feet

File:

Tract 1: 5.0009 Acres (217839 Sq. Feet), Closure: n00.0000e 0.00 ft. (1/565399), Perimeter=1864 ft.

- 01 n89.2318w 494.31
- 02 n00.4000e 384.5
- 03 n77.2800e 419.92
- 04 s89.1700e 85.9
- 05 s00.4300w 479.84