
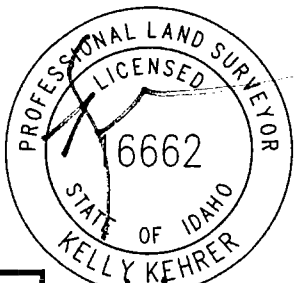


EXHIBIT B

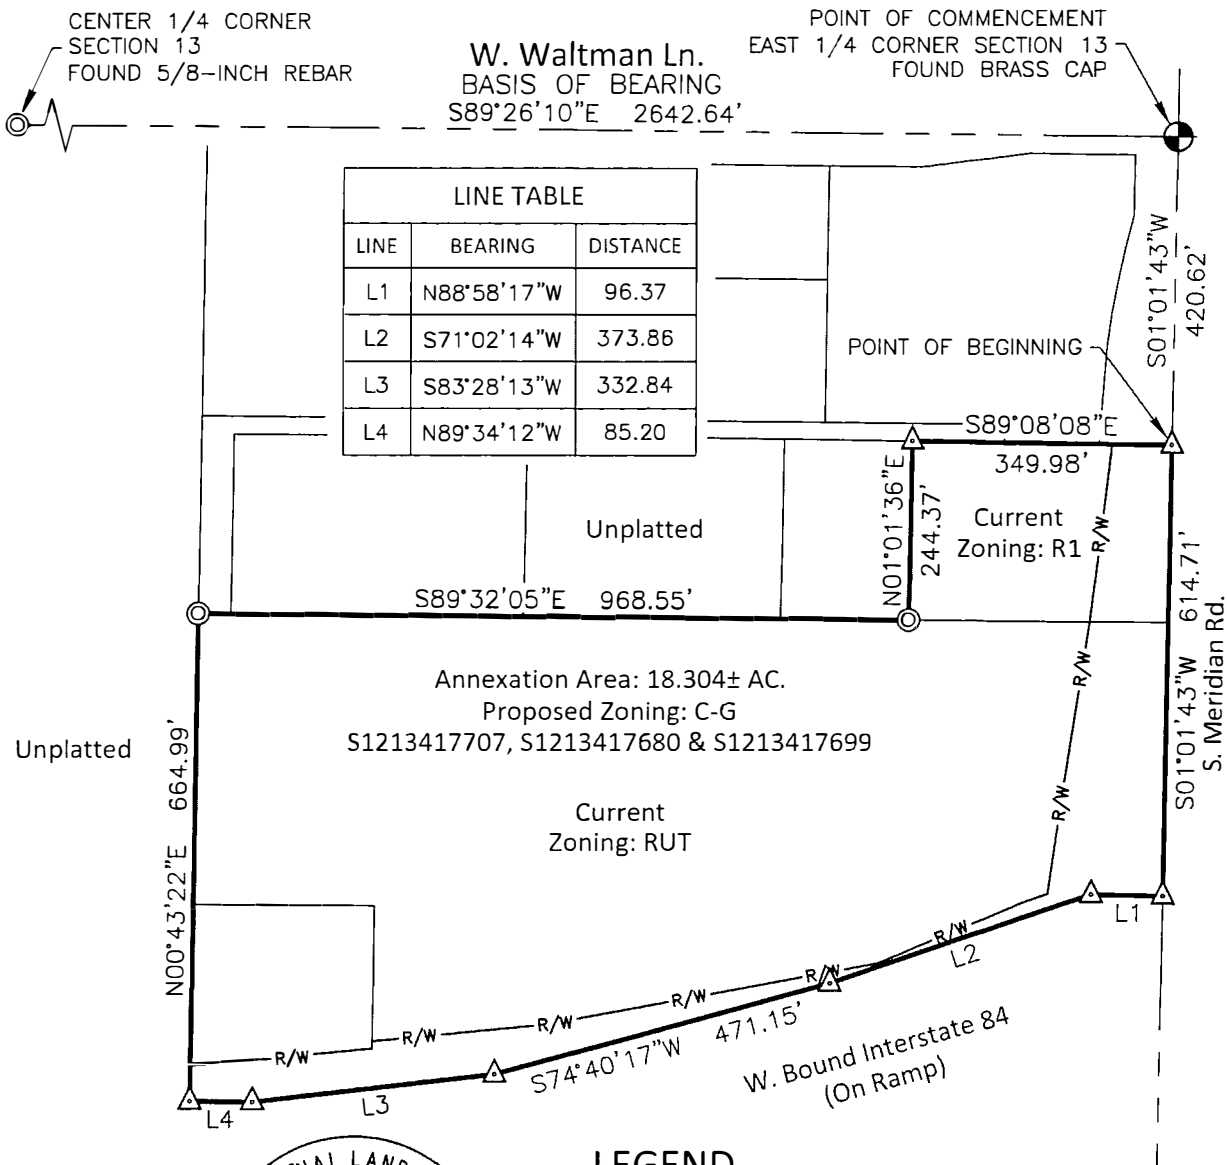

LEGEND

- BRASS CAP
- ALUMINUM CAP
- 5/8-INCH REBAR
- CALCULATED POINT
- ANNEXATION & REZONE BOUNDARY
- SECTION LINE
- EXISTING RIGHT-OF-WAY LINE

0 250 500 750
Plan Scale: 1" = 250'




DATE: February 2022
PROJECT: 20-176

SHEET:
1 OF 1

Exhibit B Annexation and Rezone

I-84 / Meridian Road
NE1/4 SE1/4 Sec. 13, T3N, R1W, BM, Ada County, Idaho

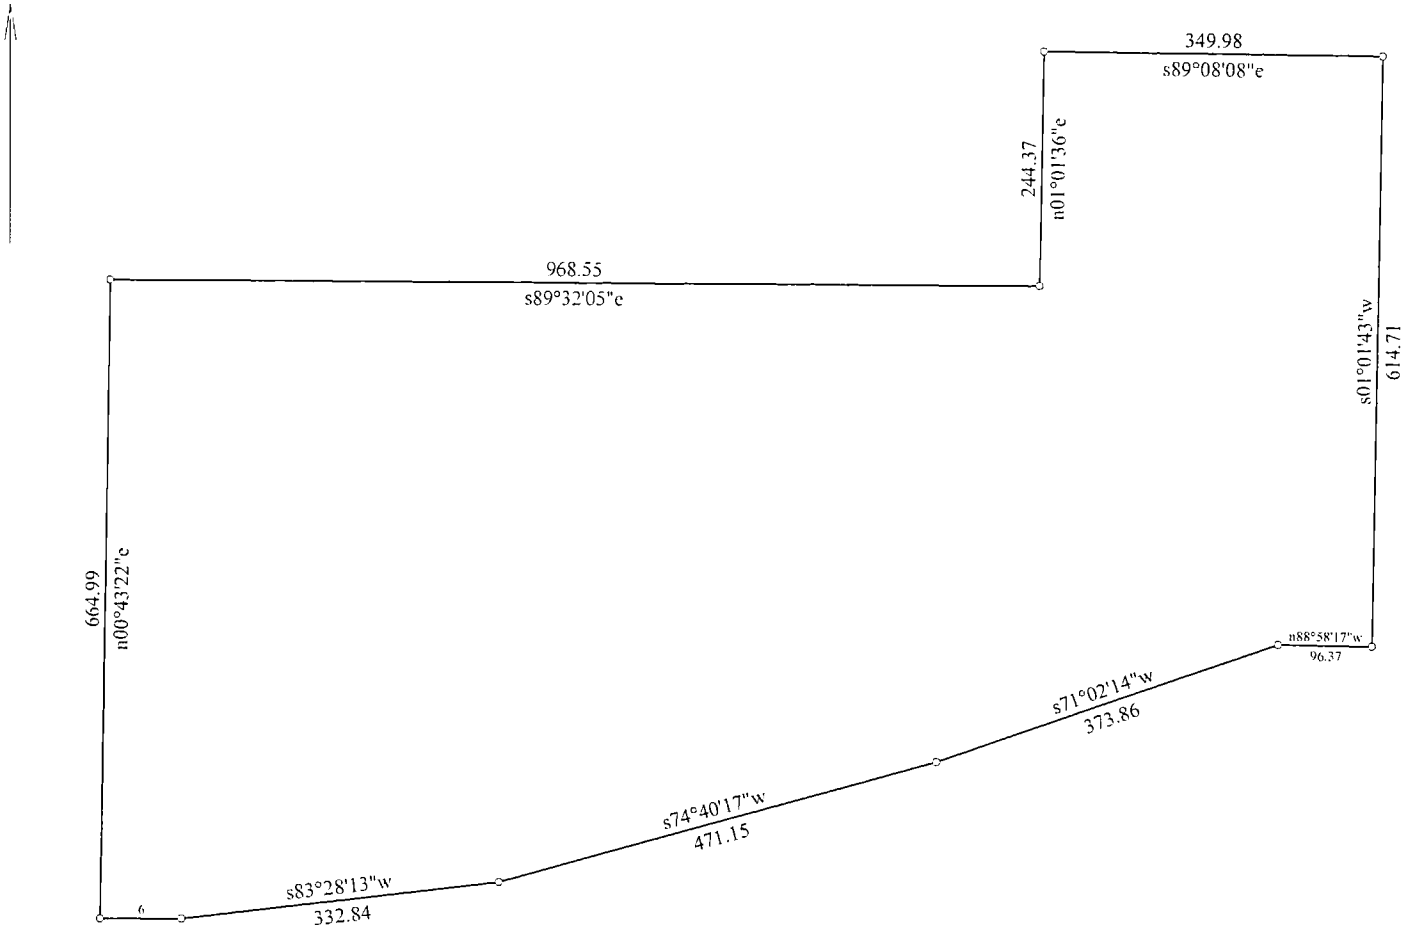

Title: 20-176 Annexation and Rezone to C-G		Date: 02-04-2022
Scale: 1 inch = 200 feet	File: Deed Plotter.des	
Tract 1: 18.304 Acres: 797312 Sq Feet: Closure = n18.4419e 0.01 Feet: Precision = 1/572359: Perimeter = 4202 Feet		
001=s01.0143w 614.71	005=s83.2813w 332.84	009=n01.0136e 244.37
002=n88.5817w 96.37	006=n89.3412w 85.20	010=s89.0808e 349.98
003=s71.0214w 373.86	007=n00.4322e 664.99	
004=s74.4017w 471.15	008=s89.3205e 968.55	