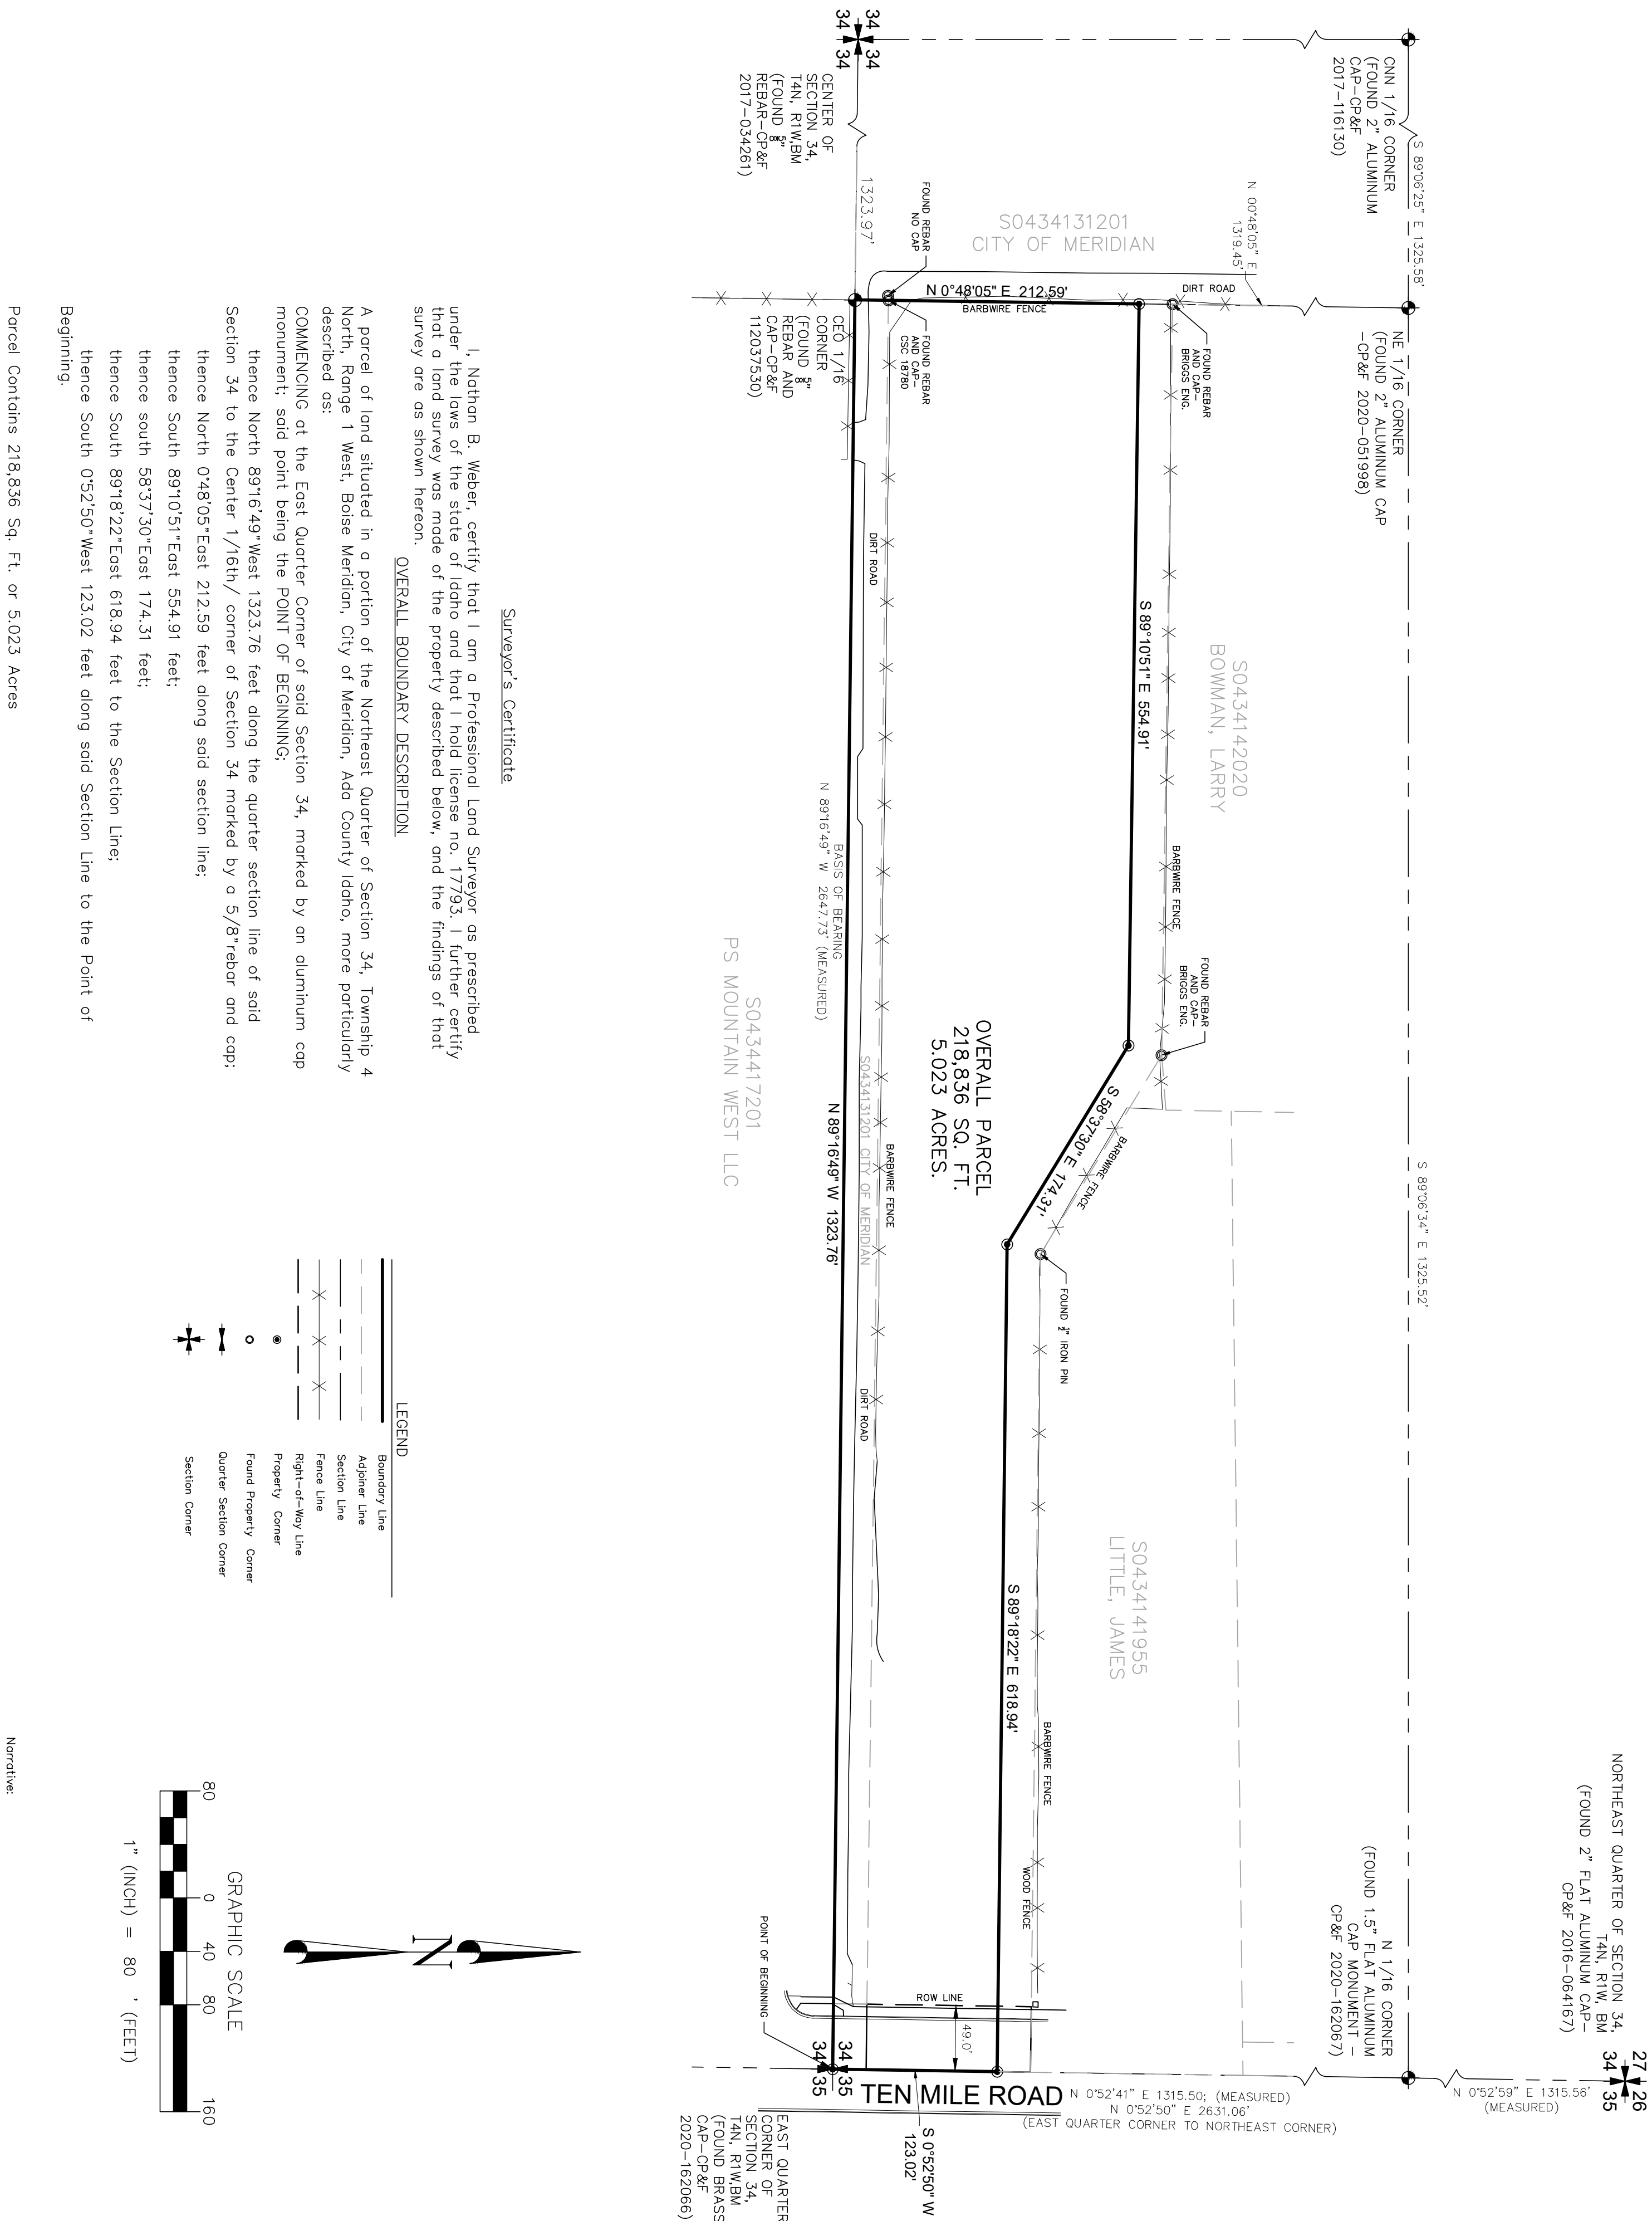
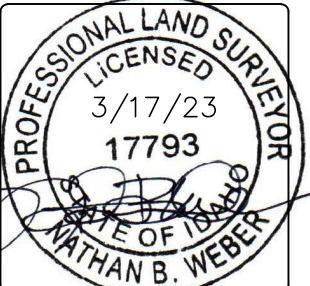


EXHIBIT B

[illegible]

The logo for Diamond Land Surveying features a red square with a white diamond shape inside, which is further divided into four smaller white diamonds. To the right of the logo, the company name "DIAMOND LAND SURVEYING" is written in a large, black, serif font, with "DIAMOND" on the top line and "LAND SURVEYING" on the bottom line. Below the company name, the address "6891 South 700 West Ste. 150" and "Midvale, Utah 84047" are listed. Further down, the phone number "(801) 266-5099" and fax number "(801) 266-5032" are provided, along with the email address "office@diamondlandsurveying.com" and the website "www.diamondlandsurveying.com". To the right of the company name, a list of services is shown: "Boundary Surveys", "Topography Surveys", "Subdivisions", "Construction Staking", and "A.L.T.A. & A.C.S.M. Surveys".

BOUNDARY EXHIBIT 4065 N TEN MILE ROAD MERIDIAN, IDAHO 83646
KIMLEY-HORN

Narrative: The basis of bearing is North 89°16'49" West between the found East Quarter Corner and the center of Section 34, Township 4 North, Range 1 West, Boise Base and Meridian, Ada County, Idaho as shown.

LOCATED IN THE NORTHEAST QUARTER
OF SECTION 34,
TOWNSHIP 4 NORTH, RANGE 1 WEST,
BOISE MERIDIAN