

COMMUNITY DEVELOPMENT DEPARTMENT REPORT




HEARING DATE: 1/13/2026
TO: Mayor & City Council
FROM: Sonya Allen, Associate Planner
208-884-5533
sallen@meridiancity.org

APPLICANT: Kimley-Horn

SUBJECT: SHP-2025-0009
Vanguard Village West

LOCATION: Generally located on the south side of W. Grand Mogul Dr., midway between S. Ten Mile Rd. and S. Black Cat Rd., in the south 1/2 of Section 15, T.3N., R.1W. (Parcel #R8956380300)

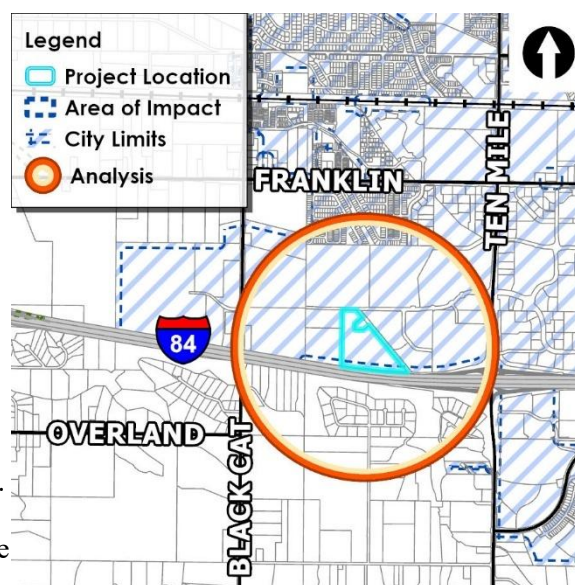

I. PROJECT OVERVIEW

A. Summary

Short plat consisting of four (4) buildable lots on 21.78 acres of land in the C-G zoning district, by Kimley-Horn. This is a re-subdivision of Lot 3, Block 1, Vanguard Village Subdivision No. 1.

B. Issues/Waivers

None

C. Recommendation

Staff recommend approval of the proposed short plat per the provisions in Section IV in accord with the Findings in Section V.

D. Decision

Pending

II. COMMUNITY METRICS

Table 1: Land Use

Description	Details	Map Ref.
Existing Land Use(s)	Vacant/undeveloped	-
Proposed Land Use(s)	Commercial	-
Existing Zoning	C-G	VII.A.2
Proposed Zoning	NA	
Adopted FLUM Designation	Commercial	VII.A.3

Table 2: Process Facts

Description	Details
Preapplication Meeting date	9/2/2025
Neighborhood Meeting	N/A
Site posting date	N/A

III. STAFF ANALYSIS

Comprehensive Plan and Unified Development Code (UDC)

A. History

The subject property is zoned C-G and was previously platted as Lot 3, Block 1, Vanguard Village Subdivision No. 1. Performance surety is being held by the City for the street buffer and pathways improvements associated with Vanguard Village Subdivision No. 1, which are the responsibility of that developer. Development of this property is governed by the Development Agreement for Vanguard Village (Inst. #2022-049799, Amended Inst. #2024-050341).

B. General Overview

This property is designated as Commercial on the Future Land Use Map (FLUM) contained in the Comprehensive Plan. This designation provides a full range of commercial uses to serve area residents and visitors. Desired uses may include retail, restaurants, personal and professional services, and office uses, as well as appropriate public and quasi-public uses. Multi-family residential may be allowed in some cases, but should be careful to promote a high quality of life through thoughtful site design, connectivity, and amenities.

The proposed short plat will subdivide the existing 21.78-acre lot into four (4) new buildable lots for future development. The northern boundary of the property abuts W. Grand Mogul Dr., the western boundary abuts S. La Vista Ln., the southern boundary abuts I-84 and W. Navigator Ln. bisects the property east/west. The Williams Northwest gas pipeline runs along the east boundary of the site in a separate common lot.

Table 3: Project Overview

Description	Details
History	AZ-09-008 Meridian Crossing (Ord. #10-1467; DA Inst. #110115738); H-2021-0081, DA Inst. #2022-049799 (Vanguard Village MDA, RZ, PP, CUP); H-2023-0072 (amended DA Inst. #2024-050341); TED-2024-0001; FP-2024-0012/A-2024-0088 (PS); MFP-2025-0001; FPS-2025-0014
Phasing Plan	1
Acreage	21.78
Lots	4 building lots
Density	N/A

C. Site Development and Use Analysis

1. Existing Structures/Site Improvements (*UDC 11-1*):

There are no existing structures or improvements on this site.

2. Proposed Use Analysis (*UDC 11-2*):

No specific use or development is proposed with this application.

3. Dimensional Standards (*UDC 11-2*):

The proposed plat and subsequent development is required to comply with the dimensional standards listed in UDC Table 11-2B-3 for the C-G zoning district.

D. Design Standards Analysis

1. Structure and Site Design Standards (*Comp Plan, UDC 11-3A-19*):
Future development is required to comply with the structure and site design standards listed in UDC 11-3A-19.

2. Landscaping (*UDC 11-3B*):

- i. Landscape buffers along streets

The following street buffers were required with the Vanguard Village Subdivision No. 1 plat and will be constructed and landscaped as required and approved with that subdivision:

- *I-84, interstate – 50-foot wide*
- *W. Grand Mogul, collector – 20-foot wide*
- *La Vista Ln., local/private street - 10-foot wide*
- *W. Navigator Ln., local/private street – 10-foot wide*

Permanent dedicated buffer easements, maintained by the property owner or business owner's association, are required at the minimum width noted, measured from back of curb. The proposed plat depicts a landscape easement along I-84 and a landscape setback along W. Grand Mogul Dr. – dedicated buffers should also be depicted on the plat along S. La Vista Ln. and W. Navigator Ln. All street buffer landscaping is required to be installed with the subdivision improvements for Vanguard Village Subdivision No. 1 as shown on the approved landscape plan in Section VII.C.

- ii. Storm integration

Per UDC 11-3B-11, the applicant shall meet the intent to improve water quality and provide a natural, effective form of flood and water pollution control through the integration of vegetated, well designed stormwater filtration swales and other green stormwater facilities into required landscape areas, where topography and hydrologic features allow if part of the development.

Development will be required to meet UDC 11-3B-11 for stormwater integration.

- iii. Pathway landscaping

Landscaping along the multi-use pathways adjacent to I-84 and W. Grand Mogul Dr. will be installed with the subdivision improvements for Vanguard Village Subdivision No. 1.

E. Transportation Analysis

1. Access (*Comp Plan 6.01.02C, UDC 11-3A-3, UDC 11-3H-4*):

Access was approved to the subject property with the Vanguard Village Subdivision No. 1 plat via S. La Vista Ln. and W. Navigator Ln., both private streets; direct access via W. Grand Mogul Dr. and Interstate 84 is prohibited. No new access is proposed with this subdivision.

A cross-access easement should be granted between all the proposed lots for internal access from the private streets via a separate recorded easement or a note on the plat. If parking will be shared between the proposed lots, a cross-parking agreement should also be recorded and/or noted on the plat.

*There is an existing ingress/egress easement (Inst. #2025-047961) across proposed Lots 1 and 2 from S. La Vista Ln. to Lot 4, Block 1, Vanguard Village Subdivision No. 1, which is not a part of the proposed subdivision. **A blanket cross-access easement is required to be granted to this lot with the proposed subdivision.***

2. Multiuse Pathways (UDC 11-3A-5):

Multiuse pathways shall be constructed in accord with the city's comprehensive plan, the Meridian Pathways Master Plan, the Ada County Highway District Master Street Map and Roadways to Bikeways Master Plan. Multi-use pathways are required on this site within the street buffers along I-84 and W. Grand Mogul Dr. and will be installed as part of the subdivision improvements for Vanguard Village Subdivision No. 1.

3. Pathways (Comp Plan 4.04.01A, UDC 11-3A-8):

No pathways, other than the multi-use pathways noted above required by the Pathways Master Plan, are proposed with this application.

4. Sidewalks (UDC 11-3A-17):

All sidewalks are required to comply with the standards listed in UDC 11-3A-17 and the design guidelines in the Ten Mile Interchange Specific Area Plan (TMISAP).

Sidewalks were required to be constructed with the subdivision improvements for Vanguard Village Subdivision No. 1, as follows:

- *10-foot wide detached sidewalks along W. Grand Mogul Dr., a collector street, and I-84, an interstate.*
- *6-foot wide detached sidewalks along S. La Vista Ln. and W. Navigator Ln., private/local streets.*

5. Subdivision Regulations (UDC 11-6):

i. Dead end streets

Not applicable

ii. Common driveways

Not applicable

iii. Block face

Not applicable

F. Services Analysis

1. Waterways (UDC 11-3A-6)

The Marvin Lateral lies along the southern boundary of the property within a 50-foot wide easement as depicted on the plat.

2. Pressurized Irrigation (UDC 11-3A-15):

The City of Meridian requires that pressurized irrigation systems be supplied by a year-round source of water (UDC 11-3B-6). The applicant should be required to use any existing surface or well water for the primary source. If a surface or well source is not available, a single-point connection to the culinary water system shall be required. If a single-point connection is utilized, the developer will be responsible for the payment of assessments for the common areas prior to receiving development plan approval.

3. Storm Drainage (UDC 11-3A-18):

An adequate drainage system is required in all developments by the City's adopted standards, specifications, and ordinances. Design and construction shall follow best management practices as adopted by the City as outlined in UDC 11-3A-18. Storm drainage will be proposed with a future construction application and shall be constructed to City and ACHD design criteria.

4. Utilities (Comp Plan 3.03.03G, UDC 11-3A-21):

Ensure development is connected to City of Meridian water and sanitary sewer systems and the extension to and through said developments are constructed in conformance with the City of Meridian Water and Sewer System Master Plans in effect at the time of development. All utilities are or will be available to the site with development of the Vanguard Village Subdivision improvements.

Water main, fire hydrant and water service require a twenty-foot (20) wide easement that extends ten (10) feet past the end of main, hydrant, or water meter. No permanent structures, including trees are allowed inside the easement.

Comprehensive Plan policy 3.03.03G requires urban infrastructure be provided for all new developments, including curb and gutter, sidewalks, water and sewer utilities.

IV. CITY/AGENCY COMMENTS & CONDITIONS

A. Meridian Planning Division

1. The applicant shall comply with all previous conditions of approval for this development H-2021-0081 (DA Inst. #2022-049799 – Vanguard Village); H-2023-0072 (1st DA Amendment Inst. #2024-050341); TED-2024-0001; FP-2024-0012/A-2024-0088 (PS); and MFP-2025-0001, as applicable.
2. Future development shall be consistent with the minimum dimensional standards listed in UDC Table 11-2B-3 for the C-G zoning district.
3. The short plat shall include the following revisions:
 - a. Depict the boundary of the subdivision in a heavier line type as shown in the Legend.
 - b. Include a note granting cross-access easements between all the proposed lots for internal cross-access and access via S. La Vista Ln. and W. Navigator Ln.; or record a separate easement granting such and reference the recorded instrument number in a note on the plat. If parking will be shared between the proposed lots, a cross-parking agreement/easement should also be recorded and/or noted on the plat.
 - c. A blanket cross-access easement shall be granted to Lot 4, Block 1, Vanguard Village Subdivision No. 1.
 - d. Depict dedicated street buffer easements along S. La Vista Ln. and W. Navigator Ln. in accord with UDC Table 11-2B-3 and 11-3B-7C (minimum 10-feet measured from back of curb).
 - e. Note #3: Delete note (Note #5 includes the same information)
 - f. Note #4: Include the recorded instrument number of the CC&R's.
 - g. Note #5: Include the recorded instrument number of the development agreement (i.e. #2024-050341).
 - h. Note #7: Include information in the blanks pertaining to maintenance of the on-site landscaping and surface water rights.
 - i. Note #11: Include the recorded instrument number of the ACHD temporary license agreement.
 - j. Note #12: Include information pertaining to who will own and maintain the pressure irrigation system.
 - k. Note #13: Include the recorded instrument number of the license agreement.

- l. Note #14: Include the recorded instrument number of the irrigation association license agreement.
- m. Note #15: Include the information in the blanks pertaining to the delivery of irrigation water.
4. Street buffer landscaping shall be installed by the developer of Vanguard Village Subdivision No. 1 per the landscape plan approved with that subdivision (FPS-2025-0014), included below in Section VII.C.
5. A Certificate of Zoning Compliance and Design Review application is required to be reviewed and approved for each of the structures and associated site improvements on each of the proposed lots prior to submittal of building permit applications. All structures shall comply with the design standards in the Architectural Standards Manual and the design guidelines in the Ten Mile Interchange Specific Area Plan (TMISAP), unless otherwise noted in the development agreement.
6. Approval of the short plat shall become null and void if the applicant fails to obtain the City Engineer's signature on the final plat within two (2) years of the approval of the short plat, as set forth in UDC 11-6B-7A. Upon written request prior to the expiration of the final plat, the Applicant may request an extension of time to obtain the City Engineer's signature on the final plat as set forth in UDC 11-6B-7C.

B. Meridian Public Works

Wastewater	
<ul style="list-style-type: none"> Distance to Sewer Services 	Flow is committed
<ul style="list-style-type: none"> Sewer Shed 	
<ul style="list-style-type: none"> Estimated Project Sewer ERU's 	See application
<ul style="list-style-type: none"> WRRF Declining Balance 	
<ul style="list-style-type: none"> Project Consistent with WW Master Plan/Facility Plan 	Yes
<ul style="list-style-type: none"> Impacts/concerns 	<ul style="list-style-type: none"> See Public Works Site Specific Conditions
Water	
<ul style="list-style-type: none"> Distance to Water Services 	Water
<ul style="list-style-type: none"> Pressure Zone 	
<ul style="list-style-type: none"> Estimated Project Water ERU's 	See application
<ul style="list-style-type: none"> Water Quality 	None
<ul style="list-style-type: none"> Project Consistent with Water Master Plan 	Yes
<ul style="list-style-type: none"> Impacts/Concerns 	None -

SITE SPECIFIC CONDITIONS:

1. Applicant to note that until the water main is installed in Navigator Ln some of these parcels may have issues with fire flow and getting approval from public works department.

GENERAL CONDITIONS:

1. Sanitary sewer service to this development is available via extension of existing mains adjacent to the development. Water service to this site is available via extension of existing mains adjacent to the development.
2. All improvements related to public life, safety and health shall be completed prior to occupancy of the structures. Where approved by the City Engineer, an owner may post a performance surety for such improvements in order to obtain City Engineer signature on the final plat as set forth in UDC 11-5C-3B.
3. Upon installation of the landscaping and prior to inspection by Planning Department staff, the applicant shall provide a written certificate of completion as set forth in UDC 11-3B-14A.
4. A letter of credit or cash surety in the amount of 110% will be required for all incomplete fencing, landscaping, amenities, pressurized irrigation, prior to signature on the final plat.
5. The City of Meridian requires that the owner post with the City a performance surety in the amount of 125% of the total construction cost for all incomplete sewer, water infrastructure prior to final plat signature. This surety will be verified by a line item cost estimate provided by the owner to the City. The applicant shall be required to enter into a Development Surety Agreement with the City of Meridian. The surety can be posted in the form of an irrevocable letter of credit, cash deposit or bond. Applicant must file an application for surety, which can be found on the Community Development Department website. Please contact Land Development Service for more information at 887-2211.
6. The City of Meridian requires that the owner post to the City a warranty surety in the amount of 20% of the total construction cost for all completed sewer, and water infrastructure for a duration of two years. This surety amount will be verified by a line item final cost invoicing provided by the owner to the City. The surety can be posted in the form of an irrevocable letter of credit, cash deposit or bond. Applicant must file an application for surety, which can be found on the Community Development Department website. Please contact Land Development Service for more information at 887-2211.
7. In the event that an applicant and/or owner cannot complete non-life, non-safety and non-health improvements, prior to City Engineer signature on the final plat and/or prior to occupancy, a surety agreement may be approved as set forth in UDC 11-5C-3C.
8. It shall be the responsibility of the applicant to ensure that all development features comply with the Americans with Disabilities Act and the Fair Housing Act.
9. Applicant shall be responsible for application and compliance with any Section 404 Permitting that may be required by the Army Corps of Engineers.
10. Developer shall coordinate mailbox locations with the Meridian Post Office.
11. All grading of the site shall be performed in conformance with MCC 11-1-4B.
12. Compaction test results shall be submitted to the Meridian Building Department for all building pads receiving engineered backfill, where footing would sit atop fill material.
13. The applicants design engineer shall be responsible for inspection of all irrigation and/or drainage facility within this project that do not fall under the jurisdiction of an irrigation district or ACHD. The design engineer shall provide certification that the facilities have been installed in accordance with the approved design plans. This certification will be required before a certificate of occupancy is issued for any structures within the project.

14. At the completion of the project, the applicant shall be responsible to submit record drawings per the City of Meridian AutoCAD standards. These record drawings must be received and approved prior to the issuance of a certification of occupancy for any structures within the project.
15. Street light plan requirements are listed in section 6-7 of the Improvement Standards for Street Lighting (http://www.meridiancity.org/public_works.aspx?id=272). All street lights shall be installed at developer's expense. Final design shall be submitted as part of the development plan set for approval, which must include the location of any existing street lights. The contractor's work and materials shall conform to the ISPWC and the City of Meridian Supplemental Specifications to the ISPWC. Contact the City of Meridian Transportation and Utility Coordinator at 898-5500 for information on the locations of existing street lighting.
16. The applicant shall provide easement(s) for all public water/sewer mains outside of public right of way (include all water services and hydrants). The easement widths shall be 20-feet wide for a single utility, or 30-feet wide for two. The easements shall not be dedicated via the plat, but rather dedicated outside the plat process using the City of Meridian's standard forms. The easement shall be graphically depicted on the plat for reference purposes. Submit an executed easement (on the form available from Public Works), a legal description prepared by an Idaho Licensed Professional Land Surveyor, which must include the area of the easement (marked EXHIBIT A) and an 8 1/2" x 11" map with bearings and distances (marked EXHIBIT B) for review. Both exhibits must be sealed, signed and dated by a Professional Land Surveyor. DO NOT RECORD. Add a note to the plat referencing this document. All easements must be submitted, reviewed, and approved prior to signature of the final plat by the City Engineer.
17. Applicant shall be responsible for application and compliance with and NPDES permitting that may be required by the Environmental Protection Agency.
18. The City of Meridian requires that pressurized irrigation systems be supplied by a year-round source of water (UDC 11-3B-6.). The applicant should be required to use any existing surface or well water for the primary source. If a surface or well source is not available, a single-point connection to the culinary water system shall be required. If a single-point connection is utilized, the developer will be responsible for the payment of assessments for the common areas prior to development plan approval.
19. All irrigation ditches, canals, laterals, or drains, exclusive of natural waterways, intersecting, crossing or laying adjacent and contiguous to the area being subdivided shall be addressed per UDC 11-3A-6. In performing such work, the applicant shall comply with Idaho Code 42-1207 and any other applicable law or regulation.

C. Meridian Fire Department

<https://weblink.meridiancity.org/WebLink/DocView.aspx?id=422540&dbid=0&repo=MeridianCity>

D. Idaho Department of Environmental Quality (DEQ)

<https://weblink.meridiancity.org/WebLink/DocView.aspx?id=422847&dbid=0&repo=MeridianCity>

E. Ada County Highway District (ACHD)

<https://weblink.meridiancity.org/WebLink/DocView.aspx?id=425998&dbid=0&repo=MeridianCity>

F. Idaho Transportation Department (ITD)

No comments received.

V. FINDINGS

A. Short Plat (UDC-6B-6)

In consideration of a preliminary plat, combined preliminary and final plat, or short plat, the decision-making body shall make the following findings:

1. The plat is in conformance with the comprehensive plan and is consistent with this unified development code;
Staff finds the proposed plat is generally in conformance with the UDC with the conditions noted in Section IV and with the guidelines in the Comprehensive Plan.
2. Public services are available or can be made available and are adequate to accommodate the proposed development;
Staff finds public services are available to the subject property and will be adequate to accommodate the proposed development.
3. The plat is in conformance with scheduled public improvements in accord with the city's capital improvement program;
Staff finds the plat is in conformance with scheduled public improvements for this area in accord with the City's CIP.
4. There is public financial capability of supporting services for the proposed development;
Staff finds there is public financial capability of supporting services for the proposed development.
5. The development will not be detrimental to the public health, safety or general welfare; and
Staff finds the proposed development will not be detrimental to the public health, safety or general welfare.
6. The development preserves significant natural, scenic or historic features.
Staff is unaware of any significant natural, scenic or historic features that need to be preserved with this development.

VI. ACTION

A. Staff:

Staff recommend approval of the proposed short plat per the provisions in Section IV in accord with the Findings in Section V.

B. City Council:


Pending

VII. EXHIBITS


A. Project Area Maps

(link to [Project Overview](#))


1. Aerial

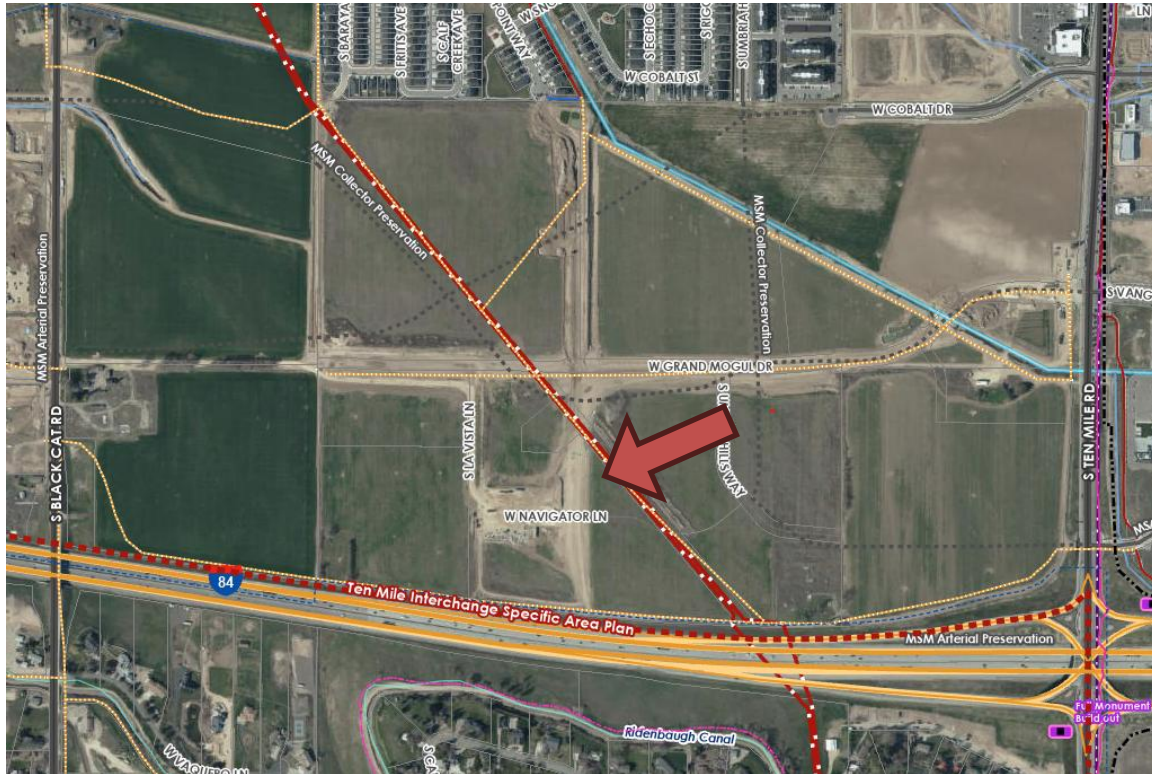


2. Zoning Map

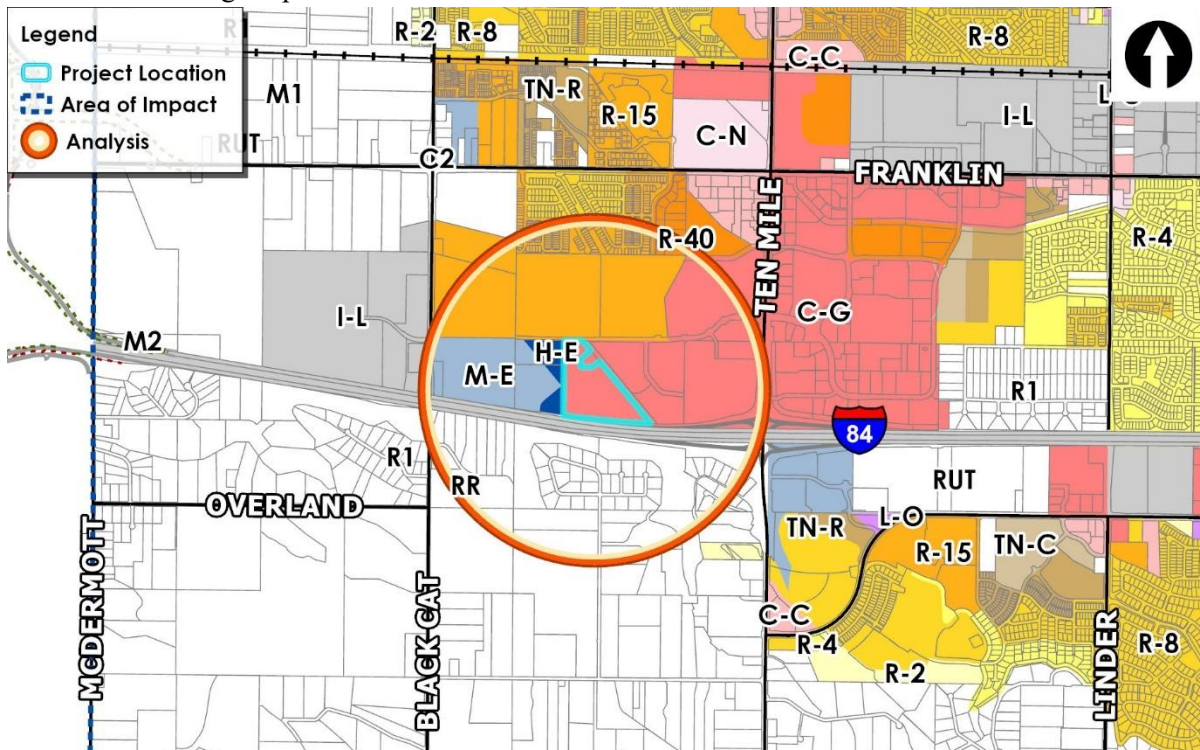


3. Future Land Use

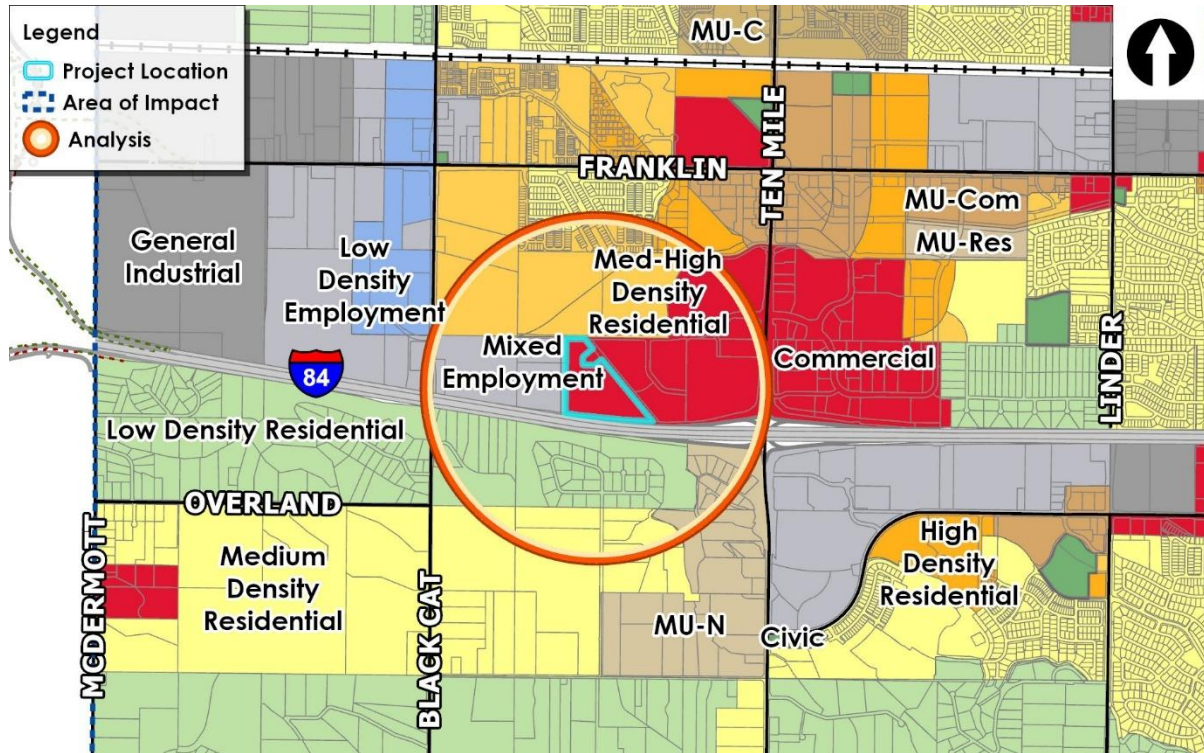

4. Planned Development Map

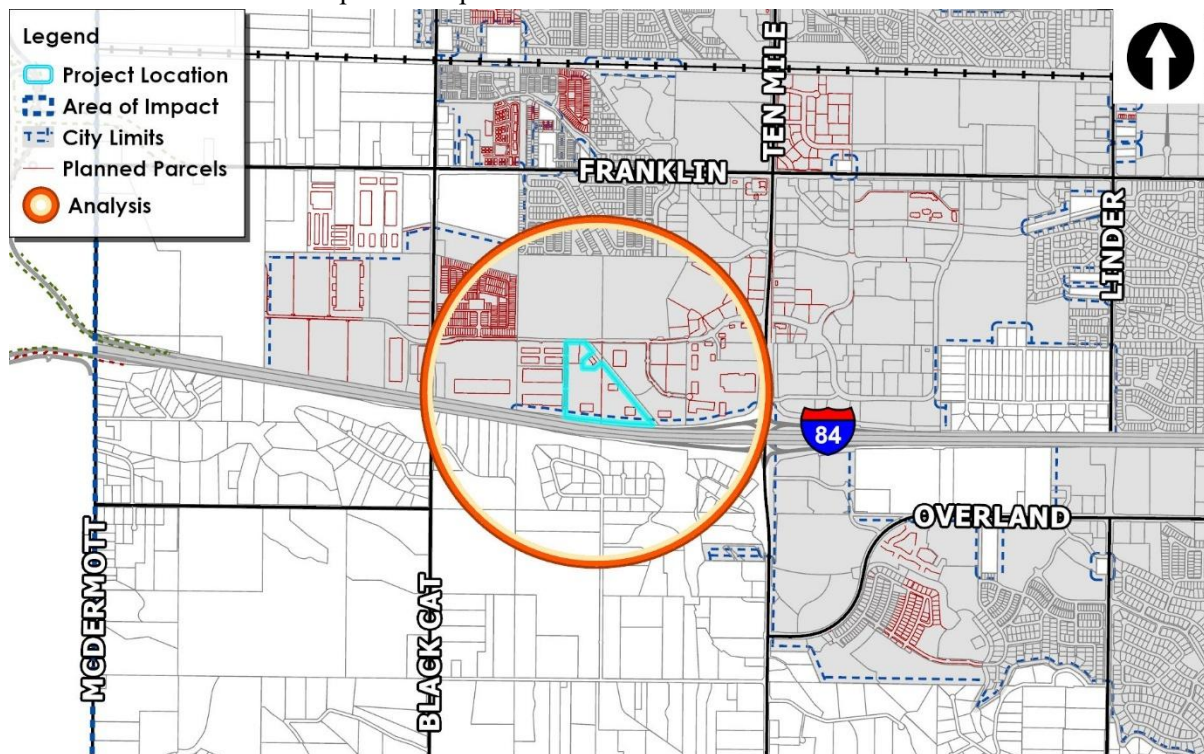

B. Short Plat (date: 10/21/2025)

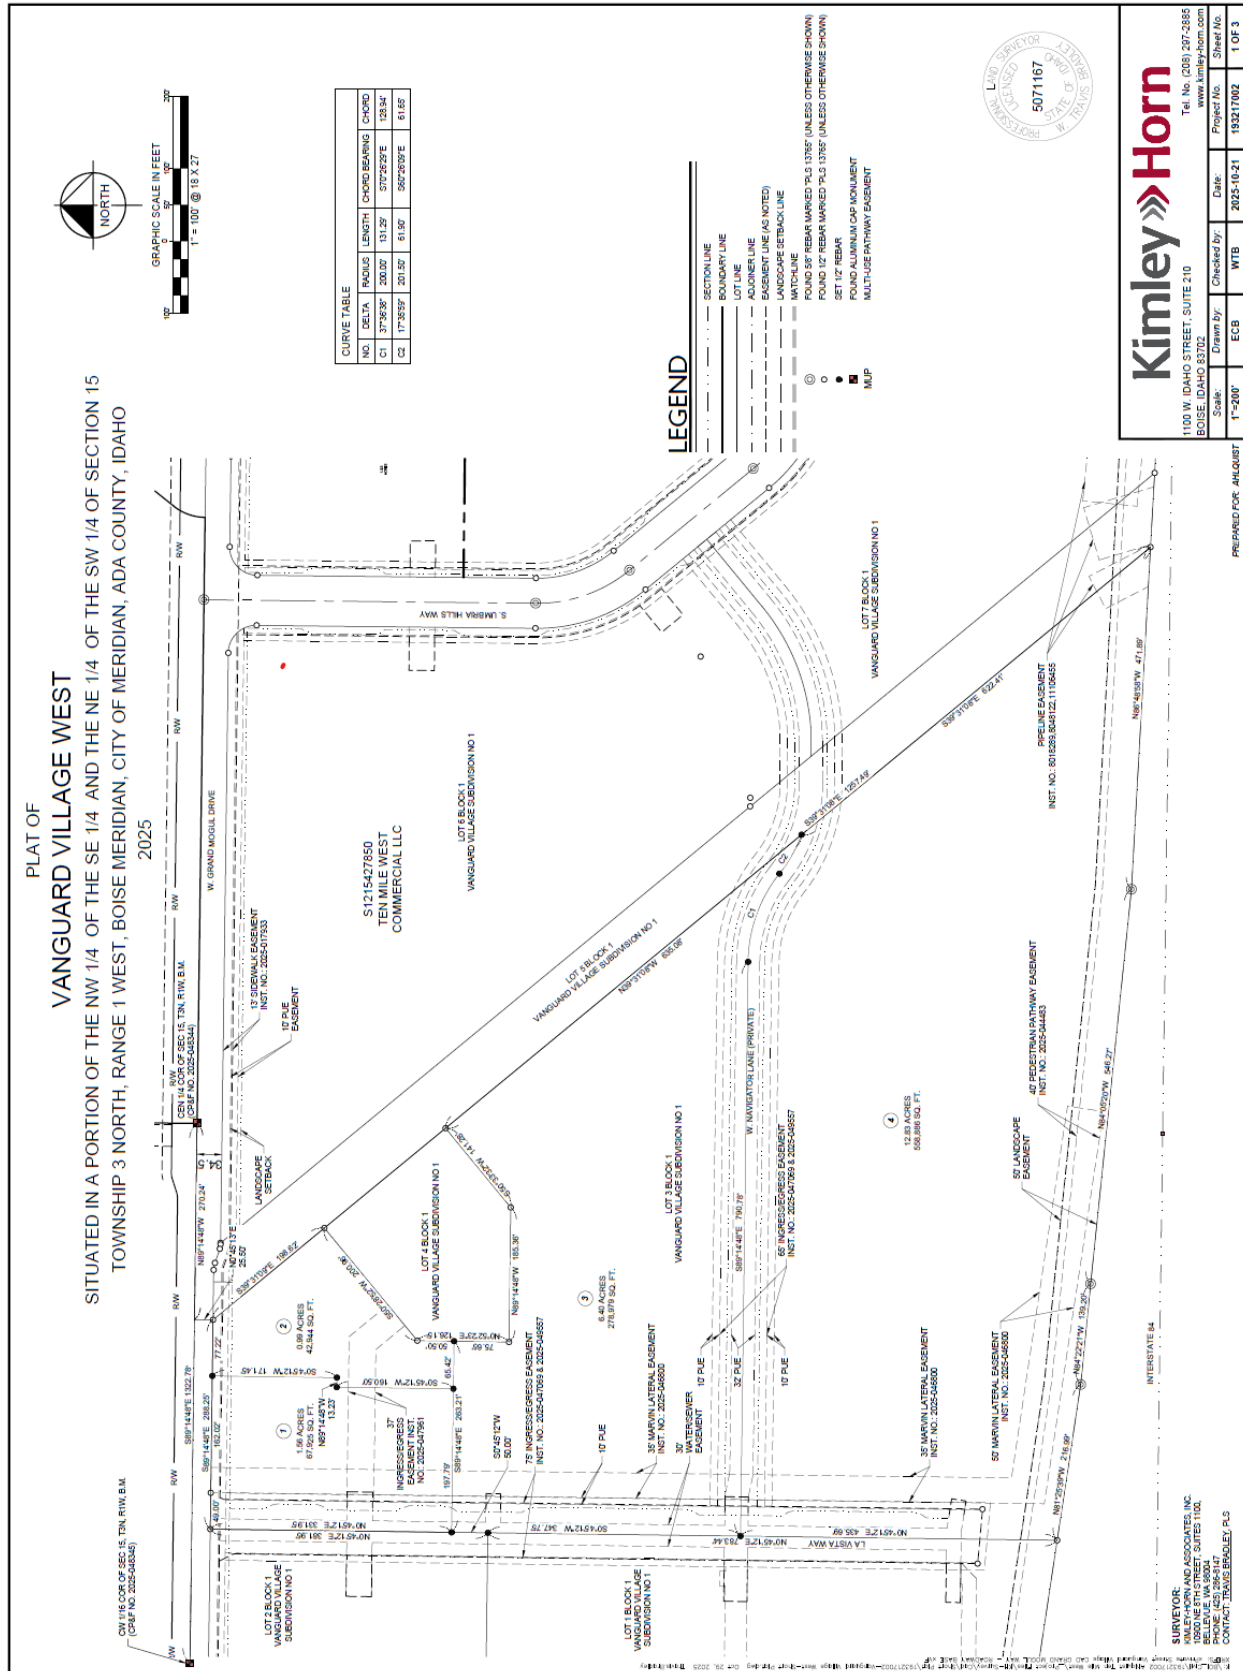

FINAL PLAT OF
VANGUARD VILLAGE WEST

NOTES

1. ANY RE-SUBDIVISION OF THIS PLAT SHALL COMPLY WITH THE APPLICABLE ZONING REGULATIONS IN EFFECT AT THE TIME OF RE-SUBDIVISION.
2. MINIMUM BUILDING SETBACK LINES SHALL BE IN ACCORDANCE WITH THE APPLICABLE ZONING AND SUBDIVISION REGULATIONS AT THE TIME OF ISSUANCE OF THE BUILDING PERMIT OR AS SPECIFICALLY APPROVED AND/OR REQUIRED.
3. ALL DEVELOPMENT WITHIN THE SUBDIVISION SHALL BE CONSISTENT WITH THE CONDITIONS OF DEVELOPMENT WITHIN THE DEVELOPMENT AGREEMENT (INSTRUMENT NO. _____) AND ANY SUBSEQUENT MODIFICATIONS TO THE DEVELOPMENT AGREEMENT.
4. THIS DEVELOPMENT IS SUBJECT TO COVENANTS, CONDITIONS, RESTRICTIONS, AND EASEMENTS (INSTRUMENT NO. _____).
5. THE DEVELOPMENT OF THIS PROPERTY SHALL BE IN COMPLIANCE WITH MERIDIAN CITY CODE OR AS PURSUANT TO THE DEVELOPMENT AGREEMENT ASSOCIATED WITH _____ OR ANY SUBSEQUENT MODIFICATIONS.
6. STORM WATER SHALL BE RETAINED ON-SITE THROUGH SURFACE AND SUBSURFACE FACILITIES.
7. ALL ON-SITE LANDSCAPING LOCATED OUTSIDE OF THE COMMON LOTS WILL BE MAINTAINED BY THE _____ SURFACE WATER RIGHTS _____ BUSINESS OWNERS ASSOCIATION AND IRRIGATED VIA THE SITE'S PROPOSED PUMP STATION WHICH UTILIZES _____.
8. NO ADDITIONAL DOMESTIC WATER SUPPLIES SHALL BE INSTALLED BEYOND THE WATER SYSTEM APPROVED IN THE SANITARY RESTRICTION RELEASE.
9. REFERENCE IS MADE TO THE PUBLIC HEALTH LETTER ON FILE WITH ACA COUNTY REORDER REGARDING ADDITIONAL RESTRICTIONS.
10. THIS DEVELOPMENT RECOGNIZES SECTION 22-4603 OF IDAHO CODE, RIGHT TO FARM ACT, WHICH STATES: "NO AGRICULTURAL FACILITY OR EXPANSION THEREOF SHALL BE CONSIDERED A VIOLATION OF ANY ZONING ORDINANCE OR ANY OTHER APPLICABLE LAW IF THE FACILITY OR EXPANSION WAS NOT A VIOLATION AT THE TIME IT BEGAN OR WAS CONSTRUCTED. THE PROVISIONS OF THIS SECTION SHALL NOT APPLY WHEN A VIOLATION RESULTS FROM THE IMPROPER OR NEGLIGENT OPERATION OF AN AGRICULTURAL OPERATION, AGRICULTURAL FACILITY OR EXPANSION THEREOF."
11. THIS DEVELOPMENT IS SUBJECT TO ACHD TEMPORARY LICENSE AGREEMENT INSTRUMENT NO. _____ ORAC.
12. THE PRESSURE IRRIGATION SYSTEM WILL BE OWNED AND MAINTAINED BY _____ OR ITS ASSIGNS IN PERPETUITY.
13. SEE INSTRUMENT NO. _____ ORAC FOR _____ LICENSE AGREEMENT.
14. SEE INSTRUMENT NO. _____ ORAC FOR _____ IRRIGATION ASSOCIATION LICENSE AGREEMENT.
15. THE SUBDIVISION IS LOCATED WITHIN THE SERVICE AREA OF _____ A SYSTEM FOR THE DELIVERY OF IRRIGATION WATER TO LOTS WITHIN THIS SUBDIVISION HAS BEEN PROVIDED AND THE SYSTEM HAS BEEN APPROVED AS REQUIRED BY IDAHO CODE 31-305(4). THE PURCHASER OF EACH LOT SHALL REMAIN SUBJECT TO ALL ASSESSMENTS LEVIED BY _____ AND ANY UNPAID _____ ASSESSMENTS ARE A LIEN ON THE LAND WITHIN THE IRRIGATION ENTITY.

SURVEYOR'S NARRATIVE:

1. THE PURPOSE OF THIS SURVEY IS TO SUBDIVIDE THE LAND SHOWN HEREON IN ACCORDANCE WITH IDAHO CODE RELATING TO PLATS AND SURVEYS.
2. THE BOUNDARY LINES SHOWN WERE ESTABLISHED BY HOLDING THE MONUMENTS FOUND REPRESENTING THE CORNERS OF VANGUARD VILLAGE SUBDIVISION NO. 1 (BOOK 130 OF PLATS, PAGES 21874-21877).

CERTIFICATE OF SURVEYOR

I, W. TRAVIS BRADLEY, DO HEREBY CERTIFY THAT I AM A PROFESSIONAL LAND SURVEYOR LICENSED IN THE STATE OF IDAHO, AND THAT THIS PLAT AS DESCRIBED IN THE INSTRUMENT IS A TRUE AND CORRECT REPRESENTATION OF THE LAND SHOWN HEREON, AND ACCURATELY REPRESENTS THE POINTS PLATTED THEREON, AND WAS SURVEYED IN ACCORDANCE WITH IDAHO CODE RELATING TO PLATS AND SURVEYS.



W. TRAVIS BRADLEY, PLS 5071167

EASEMENT NOTES

1. ALL UTILITIES EASEMENTS SHOWN OR DESCRIBED HEREON ARE NON-EXCLUSIVE. EASEMENTS SHALL RUN WITH THE LAND, ARE APPURTENANT TO THE LOTS SHOWN HEREON, AND ARE HEREBY RESERVED FOR THE INSTALLATION, MAINTENANCE, OPERATION, AND USE OF PUBLIC AND PRIVATE UTILITIES, PRE-ENGINEERED GRAVITY IRRIGATION, IRRIGATION WASTE DITCHES, SEWER SERVICE, CABLE TELEVISION/ATAP, UTILITY EASEMENTS, THEREON, AND LOT DRAINAGE.
2. ALL EASEMENTS ARE PARALLEL WITH THE LINES, AND CONCENTRIC WITH THE CURVES THAT THEY ARE DIMENSIONED FROM UNLESS OTHERWISE NOTED.

ACKNOWLEDGEMENT

STATE OF IDAHO,)
COUNTY OF ADA,)
I, _____, IN THE YEAR 2025, BEFORE ME, A NOTARY PUBLIC IN AND FOR THE
STATE OF IDAHO, PERSONALLY APPEARED _____, KNOWN OR IDENTIFIED TO ME TO BE THE MANAGER OF _____, THE LLC THAT
DISCussed THE INSTRUMENT.

NOTARY PUBLIC FOR IDAHO
I, _____, DO HEREBY CERTIFY THAT I AM A NOTARY PUBLIC IN AND FOR THE
STATE OF IDAHO, AND MY COMMISSION EXPIRES _____

CERTIFICATE OF OWNERS

KNOW ALL MEN BY THESE PRESENTS THAT TEN MILE WEST COMMERCIAL, LLC DO HEREBY CERTIFY THAT THEY ARE THE OWNERS OF THAT REAL PROPERTY TO BE KNOWN AS VANGUARD VILLAGE WEST, AND THAT THEY INTEND TO INCLUDE SAID REAL PROPERTY, AS DESCRIBED BELOW, IN THIS PLAT:

LOT 3 IN BLOCK 1 OF VANGUARD VILLAGE SUBDIVISION NO. 1, ACCORDING TO THE PLAT THEREOF, FILED IN BOOK 130 OF PLATS AT PAGES 21874 THROUGH 21877, RECORDS OF ADA COUNTY, IDAHO, SAID LOT ALSO BEING DESCRIBED AS A PORTION OF THE NORTHEAST QUARTER OF THE SOUTHWEST QUARTER OF SECTION 15, TOWNSHIP 3 NORTH, RANGE 1 WEST, BOISE MERIDIAN, CITY OF MERIDIAN, ADA COUNTY, IDAHO, BEING MORE PARTICULARLY DESCRIBED AS FOLLOWS:

COMMENCING AT THE CENTER QUARTER CORNER OF SAID SECTION 15, FROM WHICH THE CENTER WEST 118TH CORNER OF SAID SECTION 15 BEARS NORTH 89°14'45" WEST, 1323.78 FEET;

THENCE ALONG THE CENTER SECTION LINE OF SAID SECTION 15 NORTH 89°14'45" WEST, 203.24';

THENCE ALONG THE EASTERLY LINE OF SAID LOT 3, SOUTH 02°45'13" WEST, 25.50 FEET TO THE SOUTHERLY MARGIN OF W. GRAND MOUL DRIVE, THE NORTHEAST CORNER OF SAID LOT 3, AND THE POINT OF BEGINNING;

THENCE ALONG THE EASTERLY LINE OF SAID LOT 3, SOUTH 39°31'07" EAST, 198.62 FEET TO THE NORTHEASTLY MOST CORNER OF LOT 4, BLOCK 1 OF SAID VANGUARD VILLAGE

CONTAINING 843.735 SQ FT OR 21.78 ACRES;

THENCE SOUTH 02°28'52" WEST, 203.96 FEET;

THENCE SOUTH 89°14'45" EAST, 185.38 FEET;

THENCE NORTH 50°33'32" EAST, 141.29 FEET TO THE EASTERLY LINE OF SAID LOT 3;

THENCE SOUTH 39°31'07" EAST, 127.49 FEET TO THE NORTHERLY MARGIN OF INTERSTATE 84;

THENCE ALONG SAID NORTHERLY MARGIN NORTH 89°45'58" WEST, 471.59 FEET;

THENCE NORTH 84°02'07" WEST, 566.27 FEET;

THENCE NORTH 84°22'21" WEST, 159.20 FEET;

THENCE ALONG THE WEST LINE OF SAID LOT 3 NORTH 02°45'13" EAST, 148.59 FEET TO THE NORTHWEST CORNER OF SAID LOT 3, AND THE SOUTHERLY MARGIN OF W. GRAND MOUL DRIVE;

THENCE ALONG SAID SOUTHERLY MARGIN SOUTH 89°14'45" EAST, 288.25 FEET TO THE NORTHEAST CORNER OF SAID LOT 3 AND THE POINT OF BEGINNING.

CONTAINING 843.735 SQ FT OR 21.78 ACRES.

THE EASEMENTS SHOWN ON THIS PLAT ARE NOT DEEDED TO THE PUBLIC, HOWEVER, THE RIGHT TO USE SAID EASEMENTS IS HEREBY RESERVED FOR THE USE SPECIFICALLY DESCRIBED ON THE PLAT, AND FOR ANY OTHER PURPOSES, INCLUDING BUT NOT LIMITED TO, THE INSTALLATION, MAINTENANCE, OPERATION, AND USE OF PUBLIC AND PRIVATE UTILITIES, PRE-ENGINEERED GRAVITY IRRIGATION, IRRIGATION WASTE DITCHES, SEWER SERVICE, CABLE TELEVISION/ATAP, UTILITY EASEMENTS, THEREON, AND LOT DRAINAGE. OTHER THAN FOR SUCH USES AND PURPOSES ARE TO BE EXERCISED WITHIN THE LINES OF SAID EASEMENTS. ALL LOTS IN THIS SUBDIVISION ARE IN COMPLIANCE WITH SECTION 31-305, IDAHO CODE. ALL OF THE LOTS WITHIN THIS SUBDIVISION ARE ELIGIBLE TO RECEIVE WATER SERVICE FROM MERIDIAN IRRIGATION DISTRICT AND MERIDIAN IRRIGATION DISTRICT HAS AGREED IN WRITING TO SERVE ALL LOTS WITHIN THE SUBDIVISION. LOTS WITHIN THIS SUBDIVISION WILL BE ENTITLED TO IRRIGATION WATER RIGHTS.

IN WITNESS WHEREOF, WE HAVE HEREUNTO SET OUR HANDS:

BY: KARI M. CAMPOS
REGISTERED AGENT - TEN MILE WEST COMMERCIAL, LLC



1100 W. IDAHO STREET, SUITE 210
BOISE, IDAHO 83702
Tel. No. (208) 297-2888
www.kimley-horn.com

Scale	Drawn by	Checked by	Date	Project No.	Sheet No.
1"=200'	ECB	WTB	2025-10-21	153217662	2 OF 3

PREPARED FOR: ARLQUEST



LANDSCAPE PLAN
1" = 30'

W. GRAND MOGUL WAY

KEYNOTES, THIS SHEET ONLY:

- SEE TYPICAL SWALE CHECK BERMS, SEE CIVIL SHEET
- PROPOSED SIDEWALK, TYP. SEE CIVIL PLANS
- ACHD CLEAR VISION TRIANGLE, TYP.
- FREE TRAVELER'S CLEAR ZONE TO REMAIN FREE OF SHRUBS AND TREE TRUNKS, TYP.
- BIKE RAMP

GRAND MOGUL WAY PLANT SCHEDULE

SYMBOL	CODE	COMMON NAME	BOTANICAL NAME	SIZE	CONTAINER	MATURE SIZE	WATER ZONE	QTY	REMARKS
CLASS II									
AS	LEGACY BUSHY MALE	ACER SACCHARIN 'LEGACY'	2" CAL.	100	10' x 10'	4	17		SUBSTITUTION: TILIA TOMENTOSA, SILVER LARON
BS	HERITAGE BRON	RETTA NIKON VERTAGE	2" CAL.	100	10' x 10'	4	30		SUBSTITUTION: TILIA TOMENTOSA, SILVER LARON
CD	COMMON HONEYSUCKER	CELTIS OCCIDENTALIS	2" CAL.	100	10' x 10'	1	22		SUBSTITUTION: TILIA TOMENTOSA, SILVER LARON
LS	ROUND-LEAFED BERRY GUM	LEUCODENDRON STYRACIA	2" CAL.	100	10' x 10'	4	23		SUBSTITUTION: TILIA TOMENTOSA, SILVER LARON
LT	YUPEE	LEUCODENDRON STYRACIA	2" CAL.	100	10' x 10'	4	32		SUBSTITUTION: TILIA TOMENTOSA, SILVER LARON
PE	FLAXMOP X ACE DRAGONA POLYANTHUS	FLAXMOP X ACE DRAGONA POLYANTHUS	2" CAL.	100	10' x 10'	3	30		SUBSTITUTION: TILIA TOMENTOSA, SILVER LARON
CLASS III									
AM	LOW SPREAD BUSHY MALE	ACER SACCHARIN 'LEGACY'	2" CAL.	100	10' x 10'	2	17		SUBSTITUTION: TILIA TOMENTOSA, SILVER LARON
CR	BLUE MET BLUEBERRY	CARYOPHYLLUS X GARDENENSIS 'BLUE MET'	2" CAL.	100	10' x 10'	2	204		SUBSTITUTION: TILIA TOMENTOSA, SILVER LARON
FM	LITTLE DUNE DRAMP NINEBARK	PHYSCOCARPUS OPALESCENS 'LITTLE DUNE'	2" CAL.	100	10' x 10'	2	166		SUBSTITUTION: TILIA TOMENTOSA, SILVER LARON
PD	GOLDSTAR POTENTILLA	POTENTILLA FULTONIA 'GOLDSTAR'	2" CAL.	100	10' x 10'	1	273		SUBSTITUTION: TILIA TOMENTOSA, SILVER LARON
PM	ARWIDT BUSHY MALE	ARWIDT BUSHY MALE	2" CAL.	100	10' x 10'	2	204		SUBSTITUTION: TILIA TOMENTOSA, SILVER LARON
GRASSES									
RM	BLONDE AMERICAN BLUE GRASS	BLONDE AMERICAN BLUE GRASS	1" CAL.	100	10' x 10'	0	27		SUBSTITUTION: TILIA TOMENTOSA, SILVER LARON
RS	BLUE OAT GRASS	HECTOSTICHUS BARRINGERIANUS	1" CAL.	100	10' x 10'	1	176		SUBSTITUTION: TILIA TOMENTOSA, SILVER LARON
RM	BLUE HEAVEN LITTLE BLUESTEM	HECTOSTICHUS BARRINGERIANUS	1" CAL.	100	10' x 10'	1	176		SUBSTITUTION: TILIA TOMENTOSA, SILVER LARON

KEYNOTES, THIS SHEET ONLY:

- SEE TYPICAL SWALE CHECK BERMS, SEE CIVIL SHEET
- PROPOSED SIDEWALK, TYP. SEE CIVIL PLANS
- ACHD CLEAR VISION TRIANGLE, TYP.
- FREE TRAVELER'S CLEAR ZONE TO REMAIN FREE OF SHRUBS AND TREE TRUNKS, TYP.
- BIKE RAMP

GRAND MOGUL WAY MATERIAL SCHEDULE

SYMBOL	CODE	COMMON NAME	BOTANICAL NAME	SIZE	CONTAINER	MATURE SIZE	WATER ZONE	QTY	REMARKS
CLASS II									
AS	LEGACY BUSHY MALE	ACER SACCHARIN 'LEGACY'	2" CAL.	100	10' x 10'	4	17		SUBSTITUTION: TILIA TOMENTOSA, SILVER LARON
BS	HERITAGE BRON	RETTA NIKON VERTAGE	2" CAL.	100	10' x 10'	4	30		SUBSTITUTION: TILIA TOMENTOSA, SILVER LARON
CD	COMMON HONEYSUCKER	CELTIS OCCIDENTALIS	2" CAL.	100	10' x 10'	1	22		SUBSTITUTION: TILIA TOMENTOSA, SILVER LARON
LS	ROUND-LEAFED BERRY GUM	LEUCODENDRON STYRACIA	2" CAL.	100	10' x 10'	4	23		SUBSTITUTION: TILIA TOMENTOSA, SILVER LARON
LT	YUPEE	LEUCODENDRON STYRACIA	2" CAL.	100	10' x 10'	4	32		SUBSTITUTION: TILIA TOMENTOSA, SILVER LARON
PE	FLAXMOP X ACE DRAGONA POLYANTHUS	FLAXMOP X ACE DRAGONA POLYANTHUS	2" CAL.	100	10' x 10'	3	30		SUBSTITUTION: TILIA TOMENTOSA, SILVER LARON
CLASS III									
AM	LOW SPREAD BUSHY MALE	ACER SACCHARIN 'LEGACY'	2" CAL.	100	10' x 10'	2	17		SUBSTITUTION: TILIA TOMENTOSA, SILVER LARON
CR	BLUE MET BLUEBERRY	CARYOPHYLLUS X GARDENENSIS 'BLUE MET'	2" CAL.	100	10' x 10'	2	204		SUBSTITUTION: TILIA TOMENTOSA, SILVER LARON
FM	LITTLE DUNE DRAMP NINEBARK	PHYSCOCARPUS OPALESCENS 'LITTLE DUNE'	2" CAL.	100	10' x 10'	2	166		SUBSTITUTION: TILIA TOMENTOSA, SILVER LARON
PD	GOLDSTAR POTENTILLA	POTENTILLA FULTONIA 'GOLDSTAR'	2" CAL.	100	10' x 10'	1	273		SUBSTITUTION: TILIA TOMENTOSA, SILVER LARON
PM	ARWIDT BUSHY MALE	ARWIDT BUSHY MALE	2" CAL.	100	10' x 10'	2	204		SUBSTITUTION: TILIA TOMENTOSA, SILVER LARON
GRASSES									
RM	BLONDE AMERICAN BLUE GRASS	BLONDE AMERICAN BLUE GRASS	1" CAL.	100	10' x 10'	0	27		SUBSTITUTION: TILIA TOMENTOSA, SILVER LARON
RS	BLUE OAT GRASS	HECTOSTICHUS BARRINGERIANUS	1" CAL.	100	10' x 10'	1	176		S



LANDSCAPE PLAN
1" = 30'

SECTION, SEE BELOW

KEYMAP

LEGEND

SCHEDULE

GRAND MOGUL WAY PLANT SCHEDULE

SYMBOL	CODE	COMMON NAME	BOTANICAL NAME
CLASS II			
AS	AS	LEGACY BLUE MAHLE	ACER SACCHARINUM 'LEGACY'
BR	BR	HERITAGE BIRCH	BETULA NEREA 'HERITAGE'
CO	CO	COMMON HUCKLEBERRY	CELTIS OCCIDENTALIS
LS	LS	REYNOLDS WAXY GUM	LOQUAGNUS STRACEA 'WAXY GUM'
LT	LT	TALENTREE	LEUCODENDRON TALENTREE
PL	PL	FLORIDA PLANTAIN	PLANTAIN A. FLORIDA PLANTAIN
SHRUBS			
AS	AS	LOW GROWING BLACK CHERRYBERRY	PRUNUS NERIFOLIA 'LOW GROWING'
BR	BR	BLUE MAHLE	ACER SACCHARINUM 'BLUE MAHLE'
CO	CO	COMMON HUCKLEBERRY	CELTIS OCCIDENTALIS
LS	LS	REYNOLDS WAXY GUM	LOQUAGNUS STRACEA 'WAXY GUM'
LT	LT	TALENTREE	LEUCODENDRON TALENTREE
PL	PL	FLORIDA PLANTAIN	PLANTAIN A. FLORIDA PLANTAIN
GRASSES			
AS	AS	LEGACY BLUE MAHLE	ACER SACCHARINUM 'LEGACY'
BR	BR	HERITAGE BIRCH	BETULA NEREA 'HERITAGE'
CO	CO	COMMON HUCKLEBERRY	CELTIS OCCIDENTALIS
LS	LS	REYNOLDS WAXY GUM	LOQUAGNUS STRACEA 'WAXY GUM'
LT	LT	TALENTREE	LEUCODENDRON TALENTREE
PL	PL	FLORIDA PLANTAIN	PLANTAIN A. FLORIDA PLANTAIN

GRAND MOGUL WAY MATERIAL SCHEDULE

SYMBOL	CODE	COMMON NAME	BOTANICAL NAME
AS	AS	LEGACY BLUE MAHLE	ACER SACCHARINUM 'LEGACY'
BR	BR	HERITAGE BIRCH	BETULA NEREA 'HERITAGE'
CO	CO	COMMON HUCKLEBERRY	CELTIS OCCIDENTALIS
LS	LS	REYNOLDS WAXY GUM	LOQUAGNUS STRACEA 'WAXY GUM'
LT	LT	TALENTREE	LEUCODENDRON TALENTREE
PL	PL	FLORIDA PLANTAIN	PLANTAIN A. FLORIDA PLANTAIN

GRAND MOGUL WAY PLANT SCHEDULE

SYMBOL	CODE	COMMON NAME	BOTANICAL NAME
AS	AS	LEGACY BLUE MAHLE	ACER SACCHARINUM 'LEGACY'
BR	BR	HERITAGE BIRCH	BETULA NEREA 'HERITAGE'
CO	CO	COMMON HUCKLEBERRY	

NOTE: SCHEDULES REFLECT THIS SHEET ONLY

