



LINE TABLE		
NO.	BEARING	LENGTH
L1	N00°23'48"E	901.42'
L2	S80°09'03"E	409.00'
L3	N09°50'57"E	25.00'
L4	S80°09'03"E	312.19'
L5	S16°49'09"W	802.30'
L6	S09°36'26"E	824.91'
L7	N89°15'33"W	373.45'
L8	N00°01'21"W	773.67'
L9	N89°57'50"W	252.88'


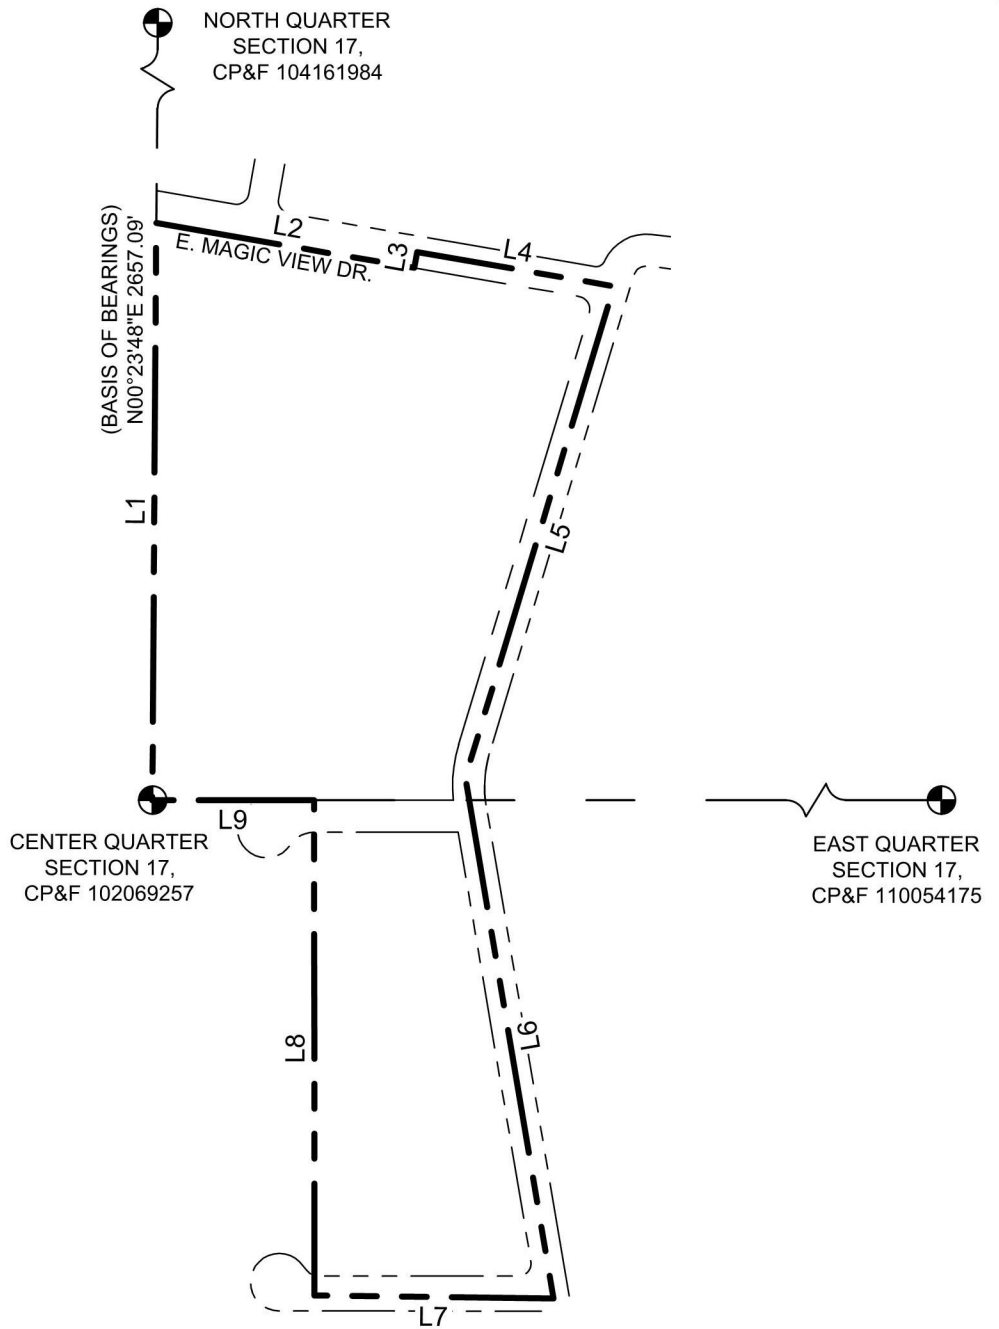


LEGEND

- BOUNDARY LINE
- SECTION LINE
- RIGHT-OF-WAY LINE
- QUARTER CORNER

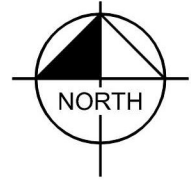

GRAPHIC SCALE IN FEET

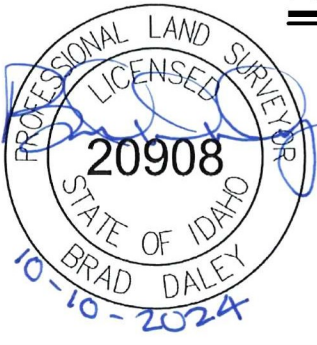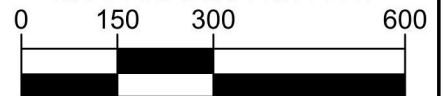

Kimley»Horn
1100 W. IDAHO STREET
SUITE 210
BOISE, IDAHO 83702
PHONE: (208) 297-2885
www.kimley-horn.com

PROJECT:

**LATITUDE 43
ANNEXATION**

TITLE:

EXHIBIT "B"

JOB NO.: 193130000

SCALE: 1" = 300'

DATE: 10/10/2024

SHEET:



SHEET 2 OF 2

LINE TABLE

LINE	BEARING	LENGTH
L3	N0°23'48"E	926.76'
L4	S80°09'03"E	725.35'
L5	S16°49'09"W	802.30'
L6	S9°36'26"E	418.30'
L7	N89°15'44"W	305.74'
L8	N0°01'21"W	373.66'
L9	N89°57'50"W	252.88'
L10	S89°15'44"E	169.55'
L11	S0°44'16"W	33.00'
L12	S9°36'26"E	126.39'
L13	S0°44'16"W	242.66'
L14	N89°15'33"W	186.93'
L15	N0°01'21"W	400.02'
L16	S89°15'44"E	136.20'
L17	S9°36'26"E	406.61'
L18	N89°15'33"W	186.52'

LEGEND

-  ZONING LINE
 SECTION LINE
 FOUND SECTION CORNER AS NOTED

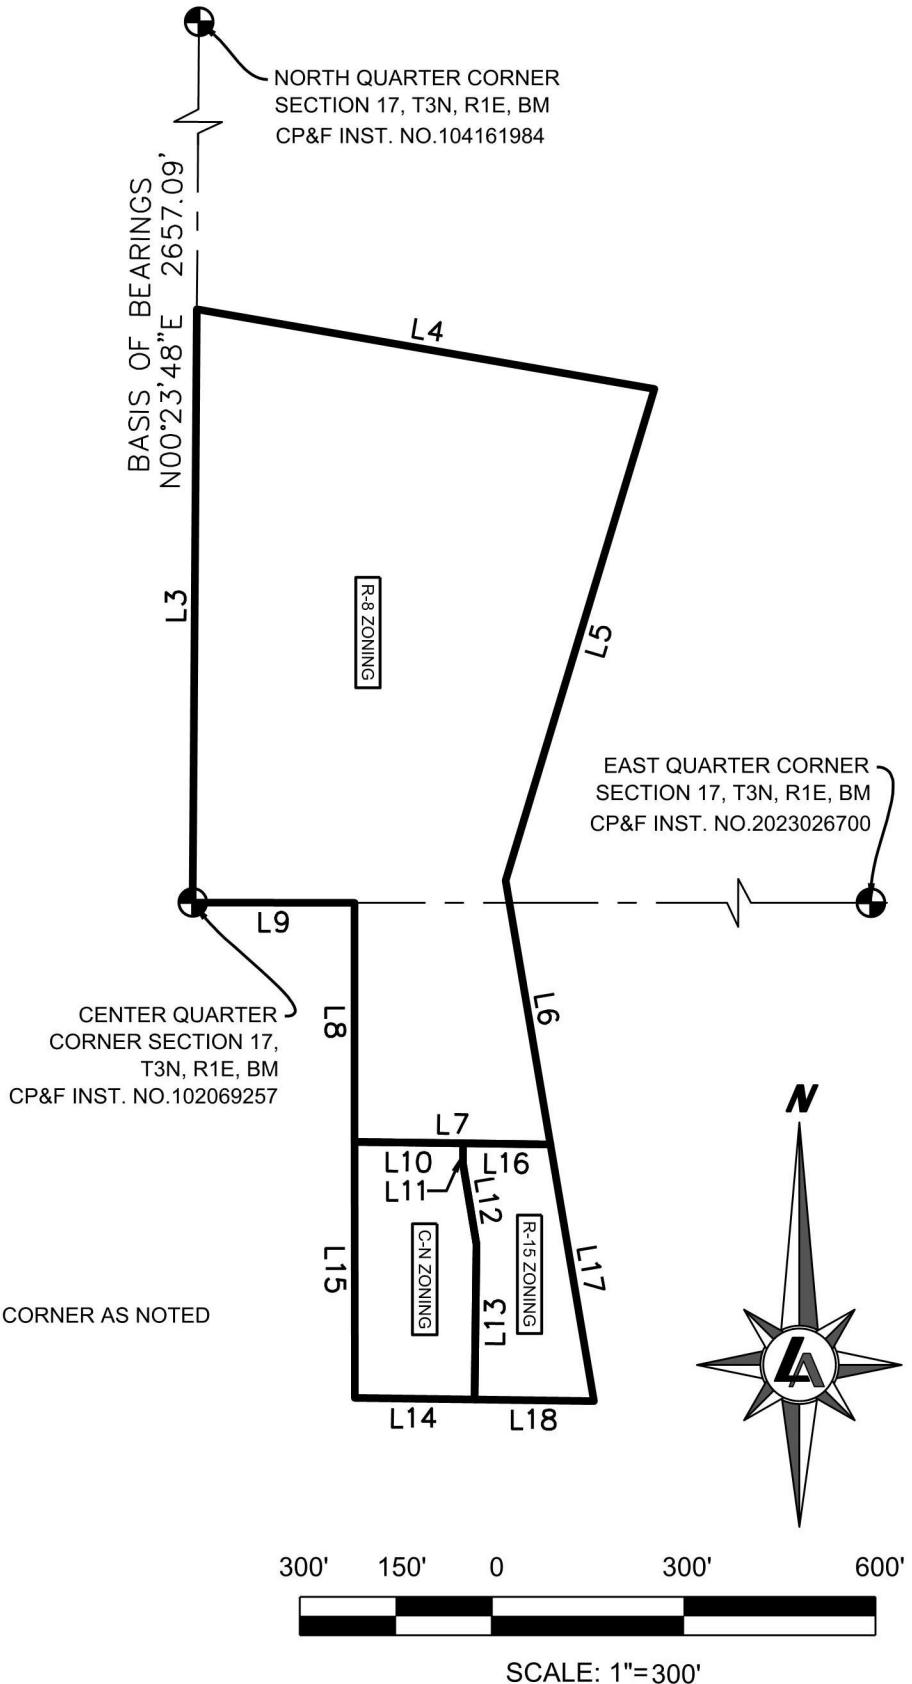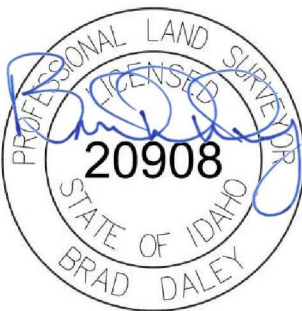

8727 W. ARDENE STREET, SUITE 102
BOISE, ID 83709
TEL: 208.471.9186

EXHIBIT "B"
675 SOUTH WELLS ST.
MERIDIAN, ID
PORTION OF SEC. 17, T3N, R1E, BM

ADA COUNTY

IDAHO

DATE: 4/2026
SCALE: 1" = 300'
JOB NO: LA26.321