


EXHIBIT B

ANNEXATION EXHIBIT SKETCH CITY OF MERIDIAN

LOCATED IN THE SOUTHEAST QUARTER OF THE NORTHEAST QUARTER OF SECTION 34, TOWNSHIP 4
NORTH, RANGE 1 WEST, BOISE MERIDIAN,
ADA COUNTY, IDAHO

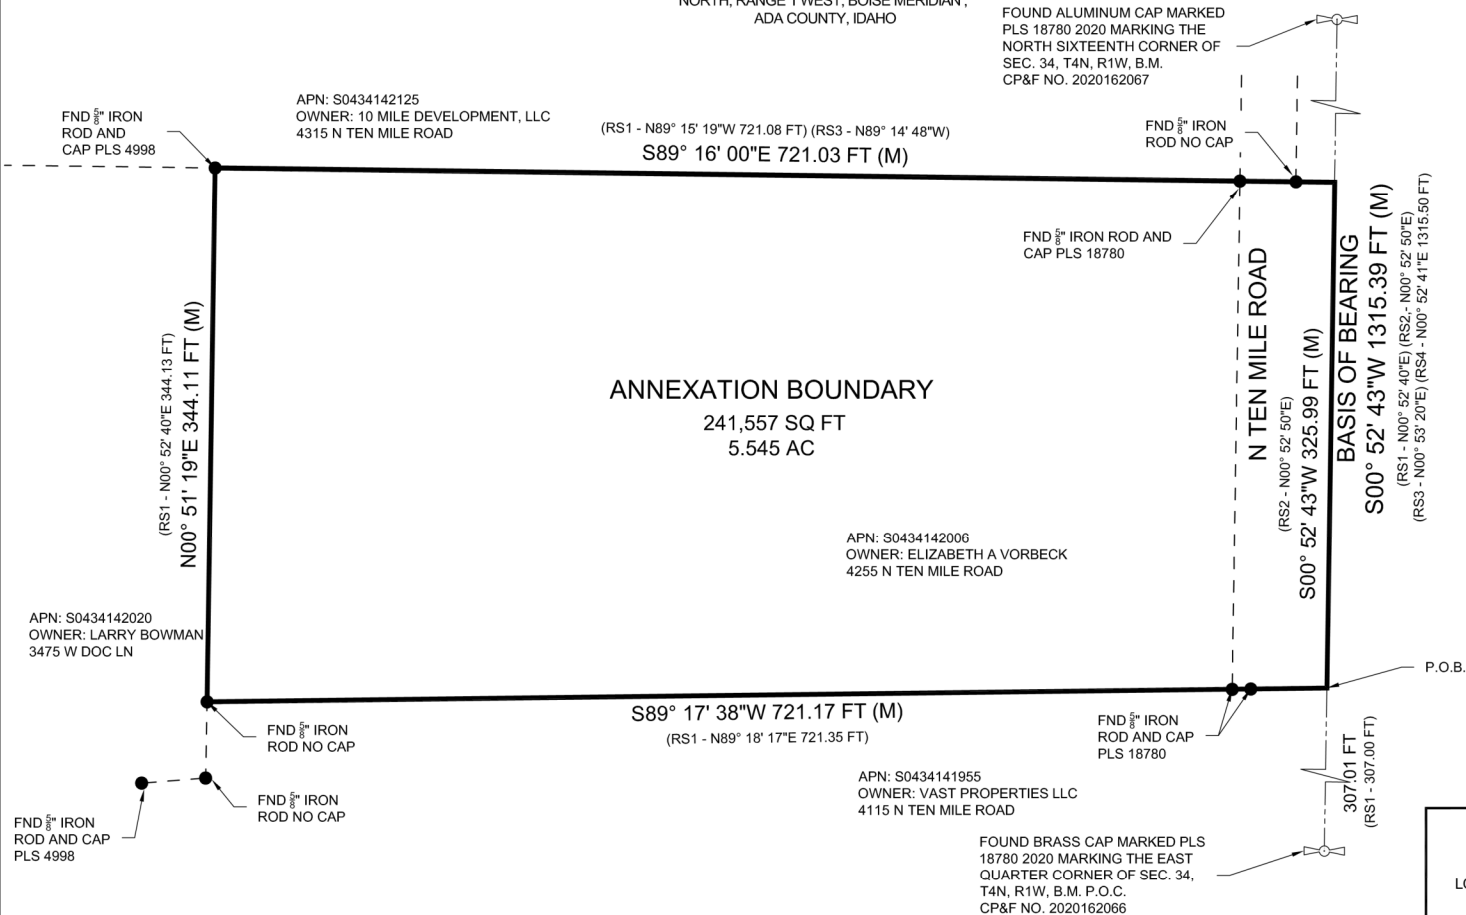

SCALE: 1" = 80'
0 80 160

ADA COUNTY REFERENCE

RS1 - RECORD OF SURVEY - ROS NO. 2024
RS2 - RECORD OF SURVEY - ROS NO. 12740
RS3 - RECORD OF SURVEY - ROS NO. 9814
RS4 - RECORD OF SURVEY - ROS NO. 13861



ANNEXATION CITY OF MERIDIAN

LOCATED IN THE SOUTHEAST QUARTER OF THE NORTHEAST QUARTER OF
SECTION 34, TOWNSHIP 4 NORTH, RANGE 1 WEST, BOISE MERIDIAN,
ADA COUNTY, IDAHO

DRAWN BY: SJM

DATE: 5-2-2025

SCALE: 1" = 80'

CADFILE: 25-0005-31685P

JOB NAME: 31685P

SHEET NO. 1 OF 1



ELEVATED
LAND SURVEYING

3534 APOLENA AVE IDAHO FALLS, ID
435-633-3012

LEGEND

	ANNEXATION BOUNDARY LINE	P.O.B.	POINT OF BEGINNING
	PLSS TIE LINE	(M)	MEASURED DISTANCE
	ADJOINING TITLE LINE	INST.	INSTRUMENT
		NO.	NUMBER
		CP&F	CORNER PERPETUATION AND FILING RECORD
	GOVERNMENT PLSS MONUMENT AS NOTED	(SQ)	SQUARE FEET
	FOUND SURVEY MONUMENT AS NOTED	(AC)	ACRES