


EXHIBIT B

© 2020 ARDURRA GROUP INC. THIS INSTRUMENT IS THE PROPERTY OF ARDURRA. ANY REPRODUCTION, REUSE OR MODIFICATION OF THIS INSTRUMENT OR ITS CONTENTS WITHOUT SPECIFIC WRITTEN PERMISSION OF ARDURRA IS STRICTLY PROHIBITED.

EXHIBIT SKETCH - R-15 ZONING

LOCATED IN A PORTION OF THE SW1/4 OF THE NE1/4 OF SECTION 15,
TOWNSHIP 3 NORTH, RANGE 1 WEST, BOISE MERIDIAN, CITY OF MERIDIAN, ADA COUNTY, IDAHO
2024

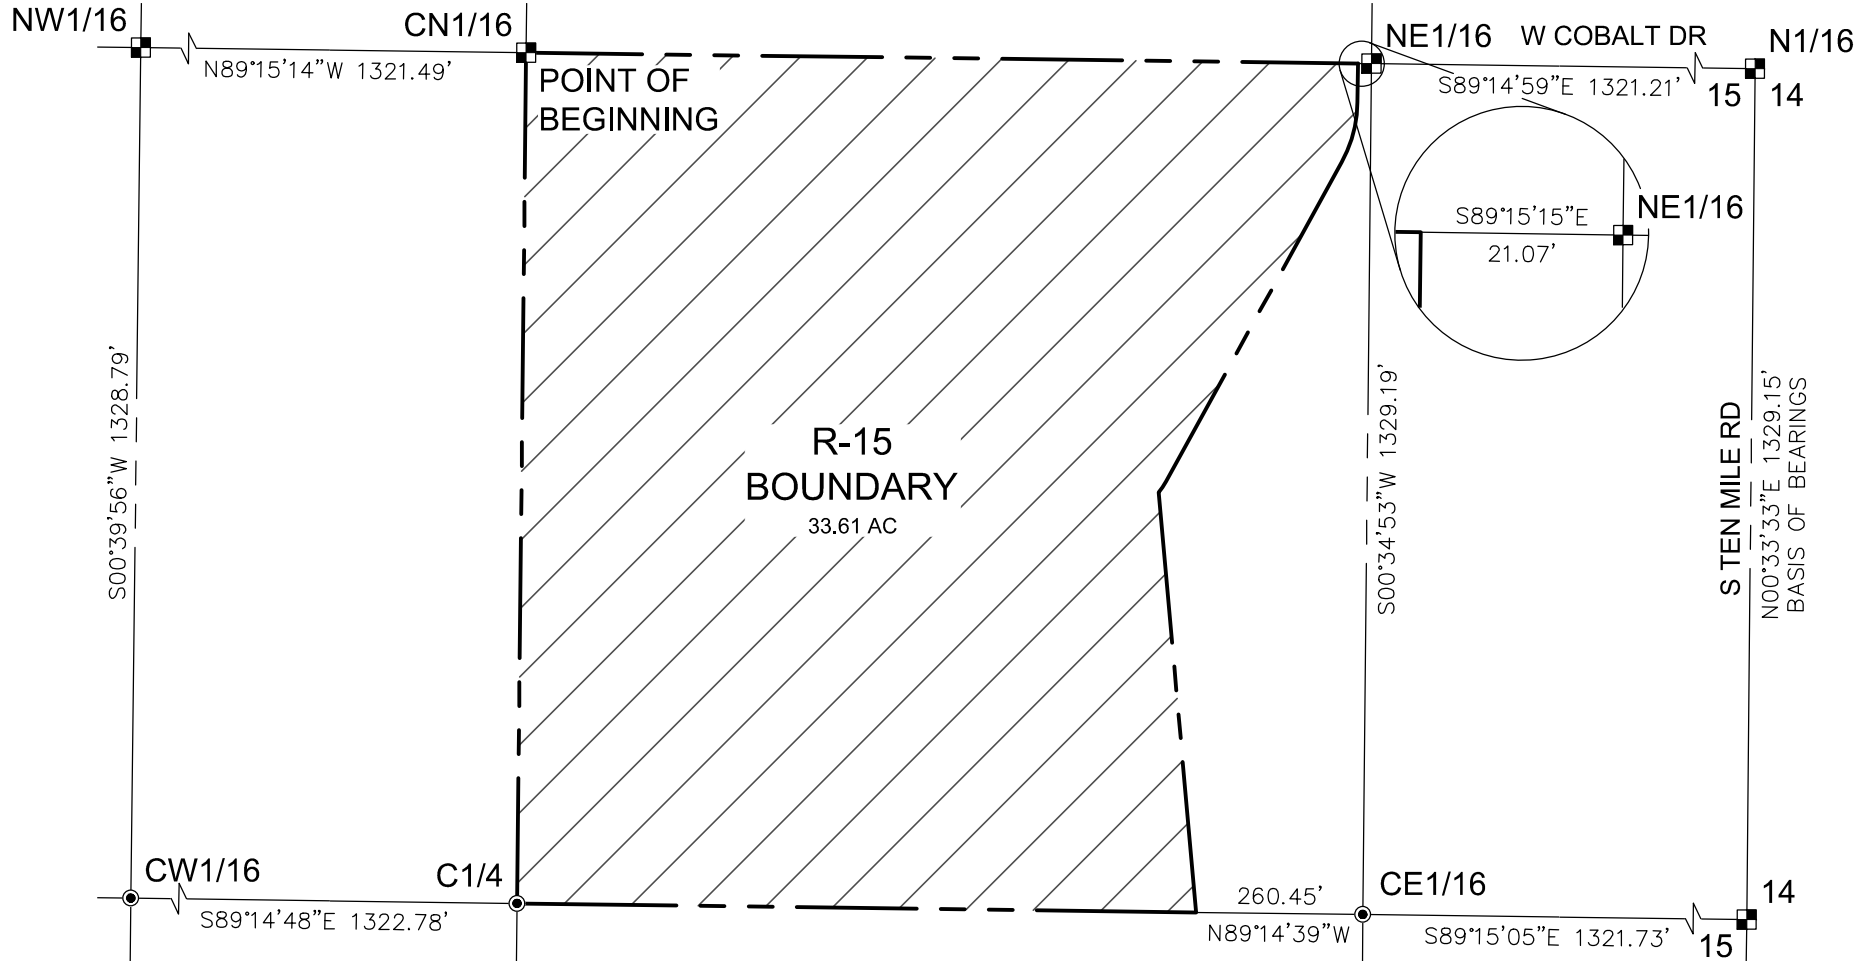

LEGEND

- FOUND ALUMINUM CAP MON.
- FOUND 5/8" REBAR



230739-V-XB_Re-Zoning Boundary Sketchs.dwg

NOV, 2024

210297



332 N. BROADMORE WAY
NAMPA, IDAHO 83687
208-442-6300 | WWW.ARDURRA.COM


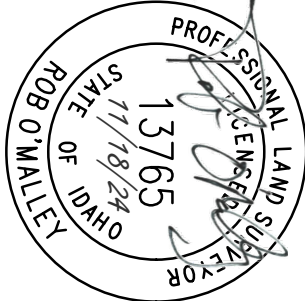


EXHIBIT SKETCH - C-G ZONING
LOCATED IN A PORTION OF SECTION 15, TOWNSHIP 3 NORTH, RANGE 1 WEST,
BOISE MERIDIAN, CITY OF MERIDIAN, ADA COUNTY, IDAHO
2024



LEGEND

- ▣ FOUND ALUMINUM CAP MON.
- FOUND 5/8" REBAR
- CALCULATED POINT

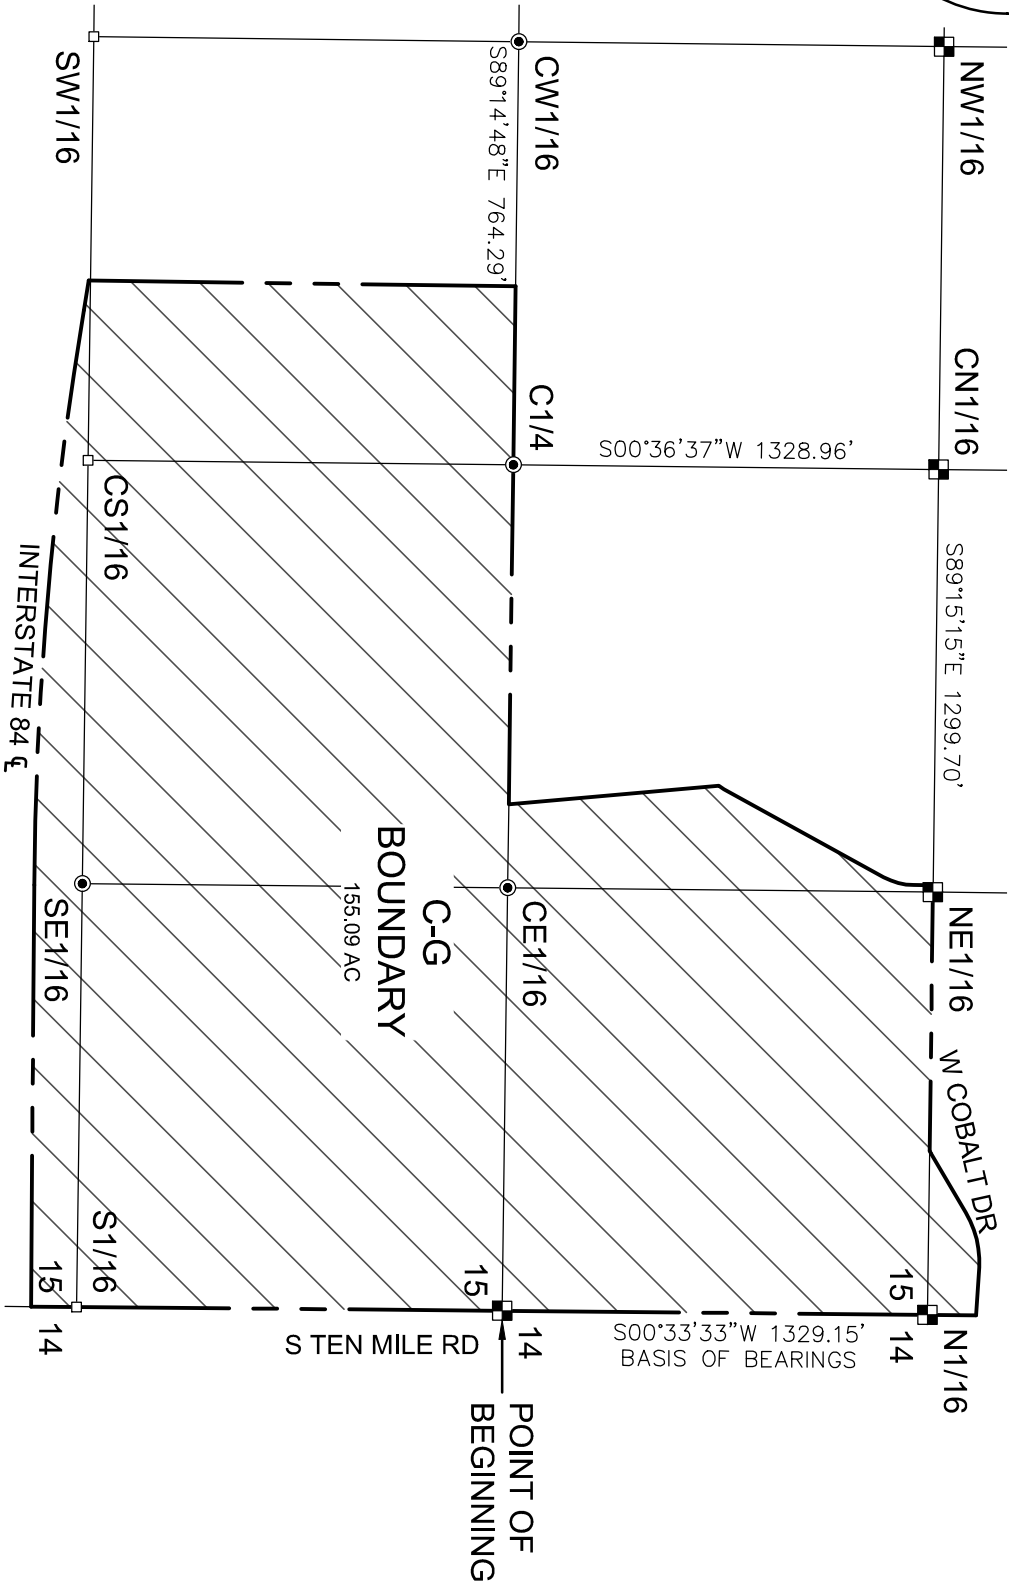

230739-VXB, Re-Zoning Boundary Sketchs.dwg NOV. 2024 230739

332 N. BROADMORE WAY
NAMPA, IDAHO 83687
208-442-6300 | WWW.ARDURRA.COM