


# EXHIBIT B

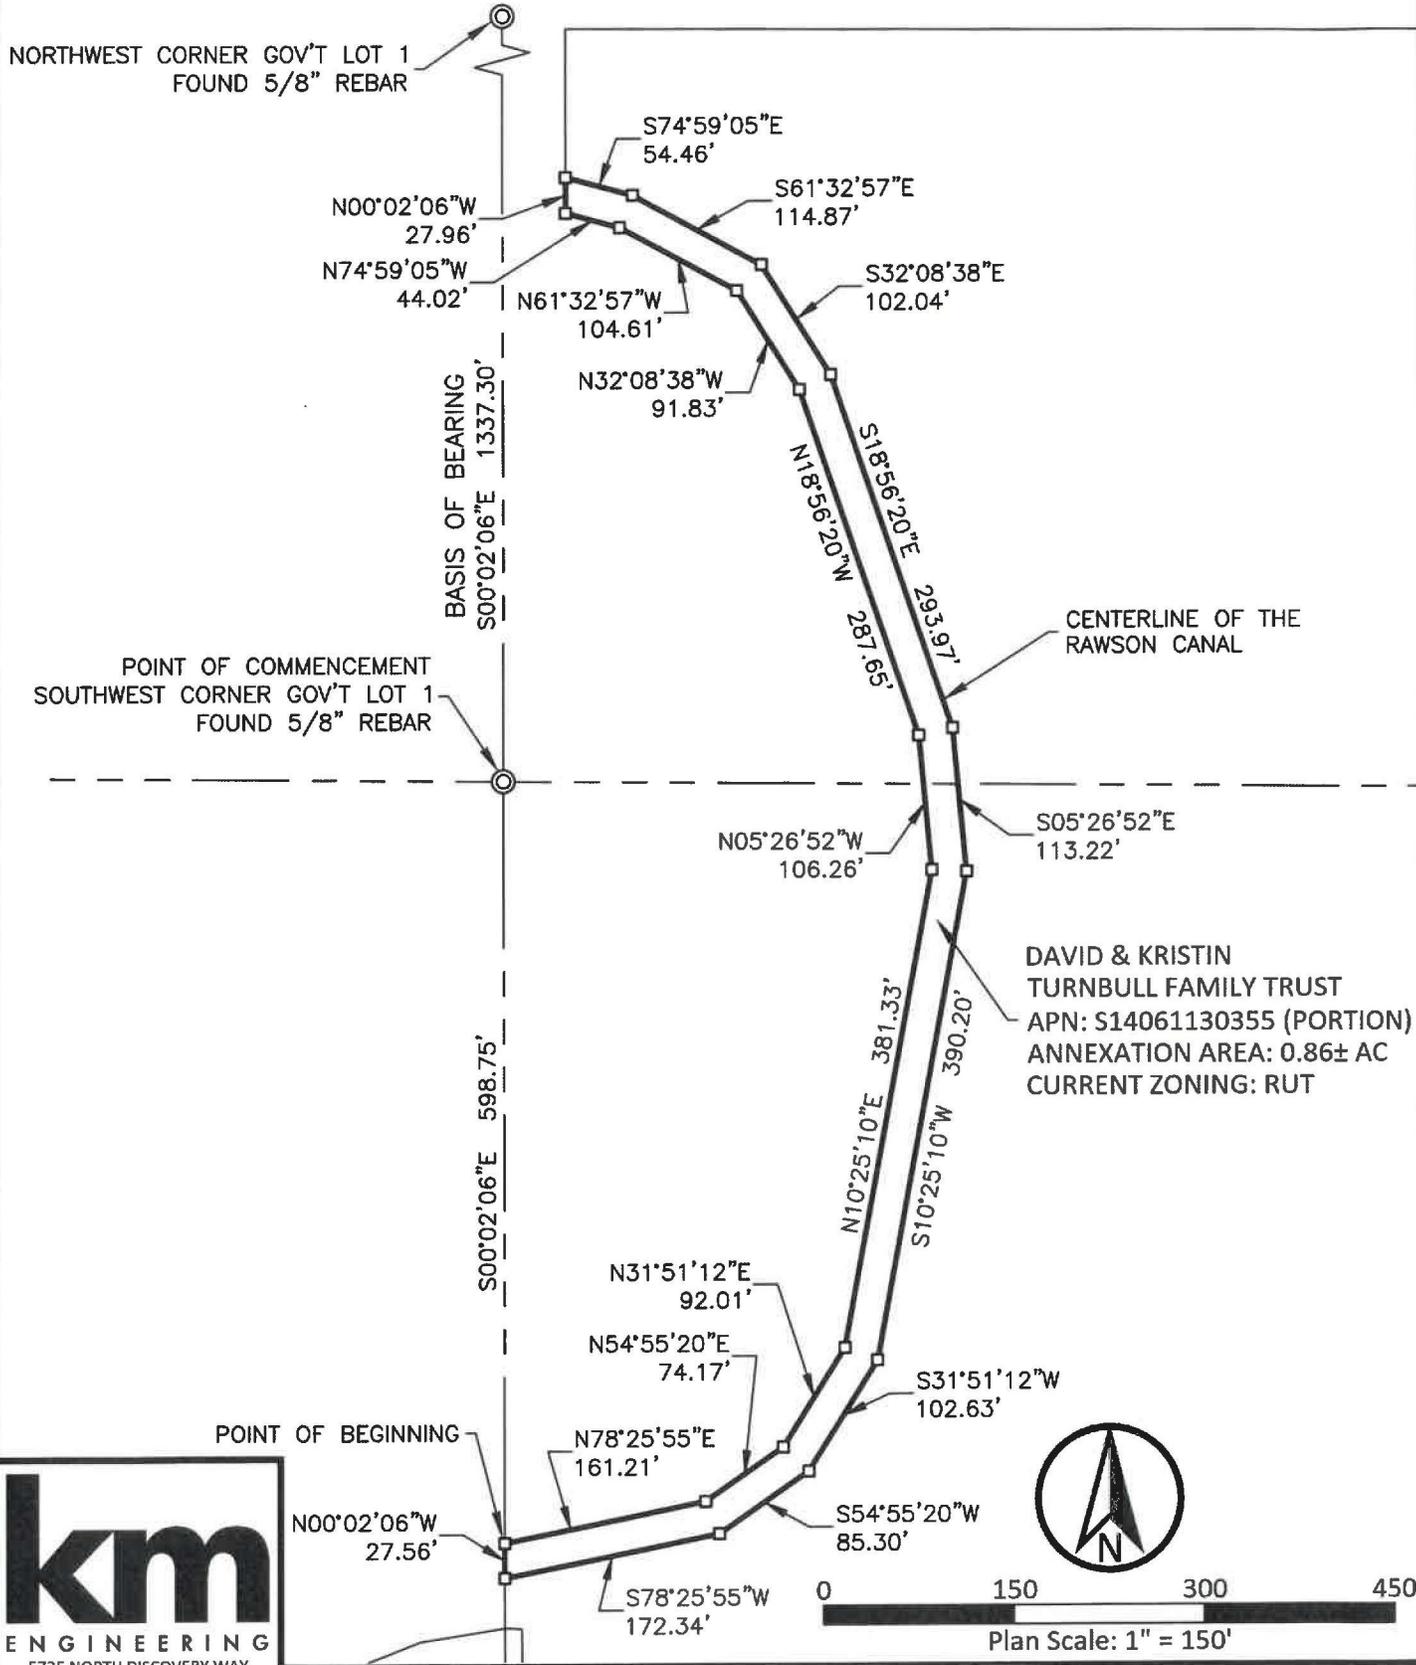


**km**  
**ENGINEERING**  
 5725 NORTH DISCOVERY WAY  
 BOISE, IDAHO 83713  
 PHONE (208) 639-6939  
 kmengllp.com

DATE: SEPTEMBER 2025  
 PROJECT: 24-108  
 SHEET: 1 OF 1

## EXHIBIT B ANNEXATION TO THE CITY OF MERIDIAN

APEX CADENCE SUBDIVISION  
 GOV'T LOT 1, SE1/4 NE1/4 SEC. 6, T2N, R1E, BM, ADA COUNTY, IDAHO

P:\24-108\SURVEY\CAD\EXHIBITS\24-108 RAWSON CANAL ANNEXATION EXHIBIT.DWG, CRAIG DRAPER, 9/24/2025, DWG TO PDF.PC3, 08.5X11 P [PDF]

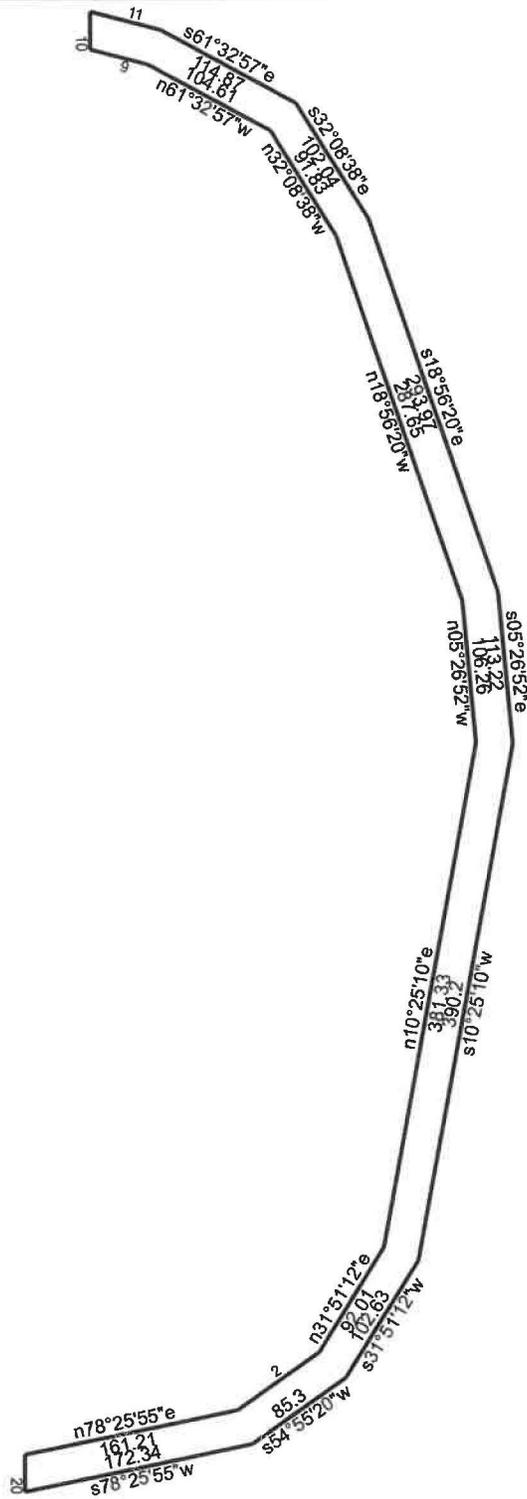

# Annexation 24-108

9/24/2025

Scale: 1 inch= 142 feet

File:

Tract 1: 0.8591 Acres (37424 Sq. Feet), Closure: s62.5425e 0.01 ft. (1/383689), Perimeter=2828 ft.

- 01 n78.2555e 161.21
- 02 n54.5520e 74.17
- 03 n31.5112e 92.01
- 04 n10.2510e 381.33
- 05 n05.2652w 106.26
- 06 n18.5620w 287.65
- 07 n32.0838w 91.83
- 08 n61.3257w 104.61
- 09 n74.5905w 44.02
- 10 n00.0206w 27.96
- 11 s74.5905e 54.46
- 12 s61.3257e 114.87
- 13 s32.0838e 102.04

- 14 s18.5620e 293.97
- 15 s05.2652e 113.22
- 16 s10.2510w 390.2
- 17 s31.5112w 102.63
- 18 s54.5520w 85.3
- 19 s78.2555w 172.34
- 20 n00.0206w 27.56