
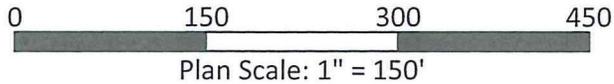


EXHIBIT B

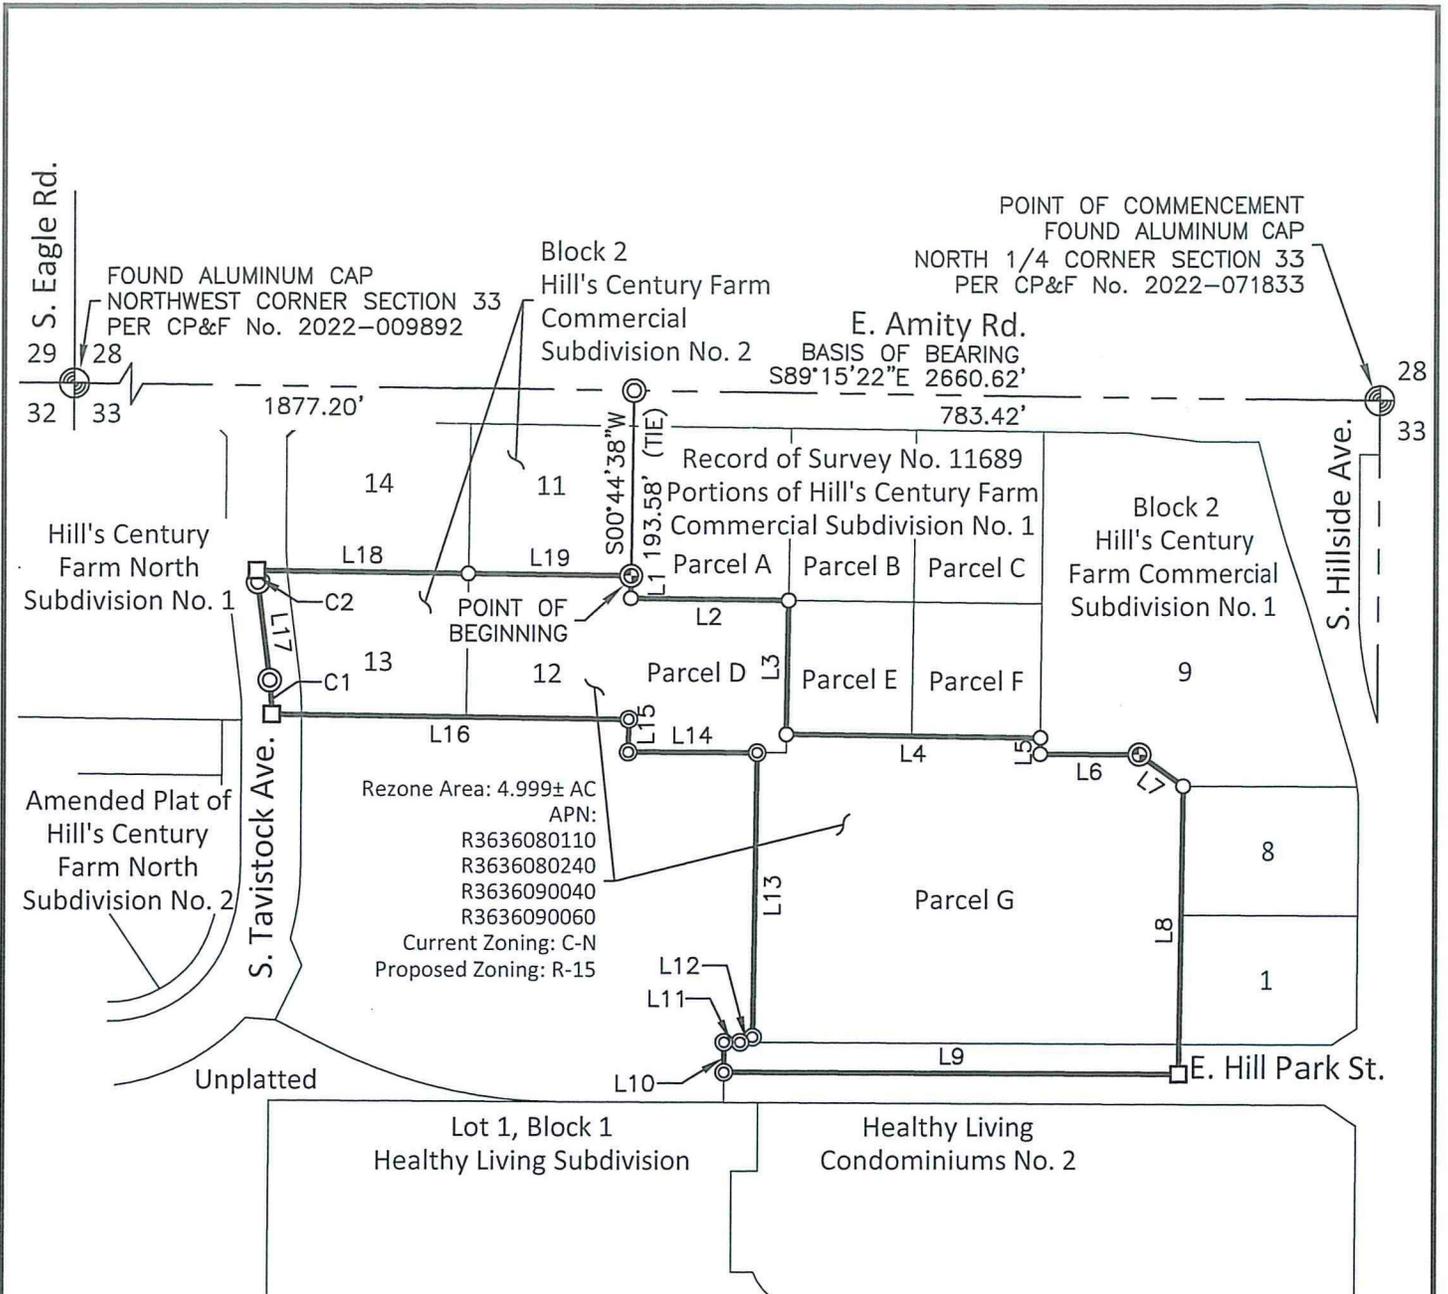

km
ENGINEERING
 5725 NORTH DISCOVERY WAY
 BOISE, IDAHO 83713
 PHONE (208) 639-6939
 kmengllp.com

DATE:	November 2024
PROJECT:	24-080
SHEET:	1 OF 2

Exhibit B - Rezone to R-15

All of Lots 2-7 and a portion of Lot 10, Block 2 of Hill's Century Farm Commercial Subdivision No. 1 and all of Lots 12 and 13, Block 2 of Hill's Century Farm Commercial Subdivision No. 2, situated in portion of NE 1/4 of NW 1/4 of Section 33, T3N., R1E., B.M., City of Meridian, Ada County, Idaho

P:\24-080\SURVEY\CAD\EXHIBITS\24-080 REZONE R-15.DWG, AARON BALLARD, 11/26/2024, ESTUDIO907.PC3, 08.5X11 P

P:\24-080\SURVEY\CAD\EXHIBITS\24-080 REZONE R-15.DWG, AARON BALLARD, 11/26/2024, ESTUDIO907.PC3, 08.5X11 P

CURVE TABLE					
CURVE	RADIUS	LENGTH	DELTA	CHORD BRG	CHORD
C1	300.00'	35.65'	6°48'32"	N03°33'52"W	35.63'
C2	300.00'	12.31'	2°21'05"	N05°47'35"W	12.31'

LINE TABLE		
LINE	BEARING	DISTANCE
L1	S00°44'38"W	23.42
L2	S89°15'22"E	165.00
L3	S00°44'38"W	140.00
L4	S89°15'22"E	264.90
L5	S00°25'18"W	17.00
L6	S89°46'03"E	103.75
L7	S54°05'29"E	56.58
L8	S00°44'38"W	301.51
L9	N89°46'03"W	474.29
L10	N00°13'57"E	31.50
L11	S89°46'03"E	16.60
L12	N67°16'19"E	13.96
L13	N00°44'38"E	297.56
L14	N89°46'03"W	134.85
L15	N00°44'38"E	34.26
L16	N89°15'22"W	372.63
L17	N06°58'08"W	103.17
L18	S89°15'22"E	220.56
L19	S89°15'22"E	170.00




Exhibit B - Rezone to R-15

DATE: October 2024

PROJECT: 24-080

SHEET:
2 OF 2

All of Lots 2-7 and a portion of Lot 10, Block 2 of Hill's Century Farm Commercial Subdivision No. 1,), a portion of Lots 11 and 14 and all of Lots 12 and 13, Block 2 of Hill's Century Farm Commercial Subdivision No. 2, situated in portion of NE 1/4 of NW 1/4 of Section 33, T3N., R1E., B.M., City of Meridian, Ada County, Idaho

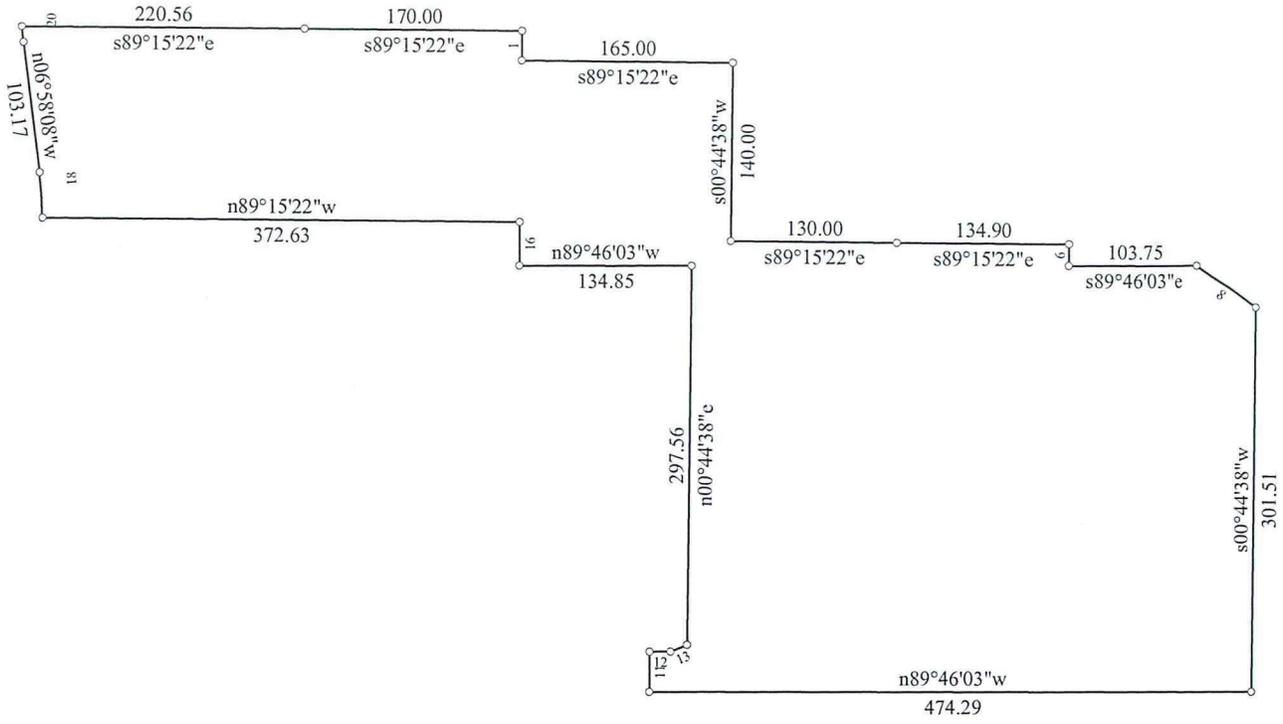

Title:		Date: 11-27-2024
Scale: 1 inch = 150 feet	File:	
Tract 1: 5.451 Acres: 237456 Sq Feet: Closure = n74.5548w 0.01 Feet: Precision =1/337790: Perimeter = 2990 Feet		
001=s00.4438w 23.42	009=s00.4438w 301.51	017=n89.1522w 372.63
002=s89.1522e 165.00	010=n89.4603w 474.29	018: Lt, R=300.00, Delta=06.4832 Bng=n03.3352w, Chd=35.63
003=s00.4438w 140.00	011=n00.1357e 31.50	019=n06.5808w 103.17
004=s89.1522e 130.00	012=s89.4603e 16.60	020: Rt, R=300.00, Delta=02.2105 Bng=n05.4735w, Chd=12.31
005=s89.1522e 134.90	013=n67.1619e 13.96	021=s89.1522e 220.56
006=s00.2518w 17.00	014=n00.4438e 297.56	022=s89.1522e 170.00
007=s89.4603e 103.75	015=n89.4603w 134.85	
008=s54.0529e 56.58	016=n00.4438e 34.26	