
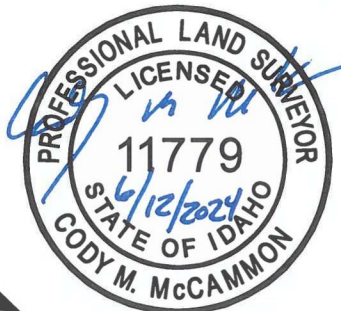


EXHIBIT B

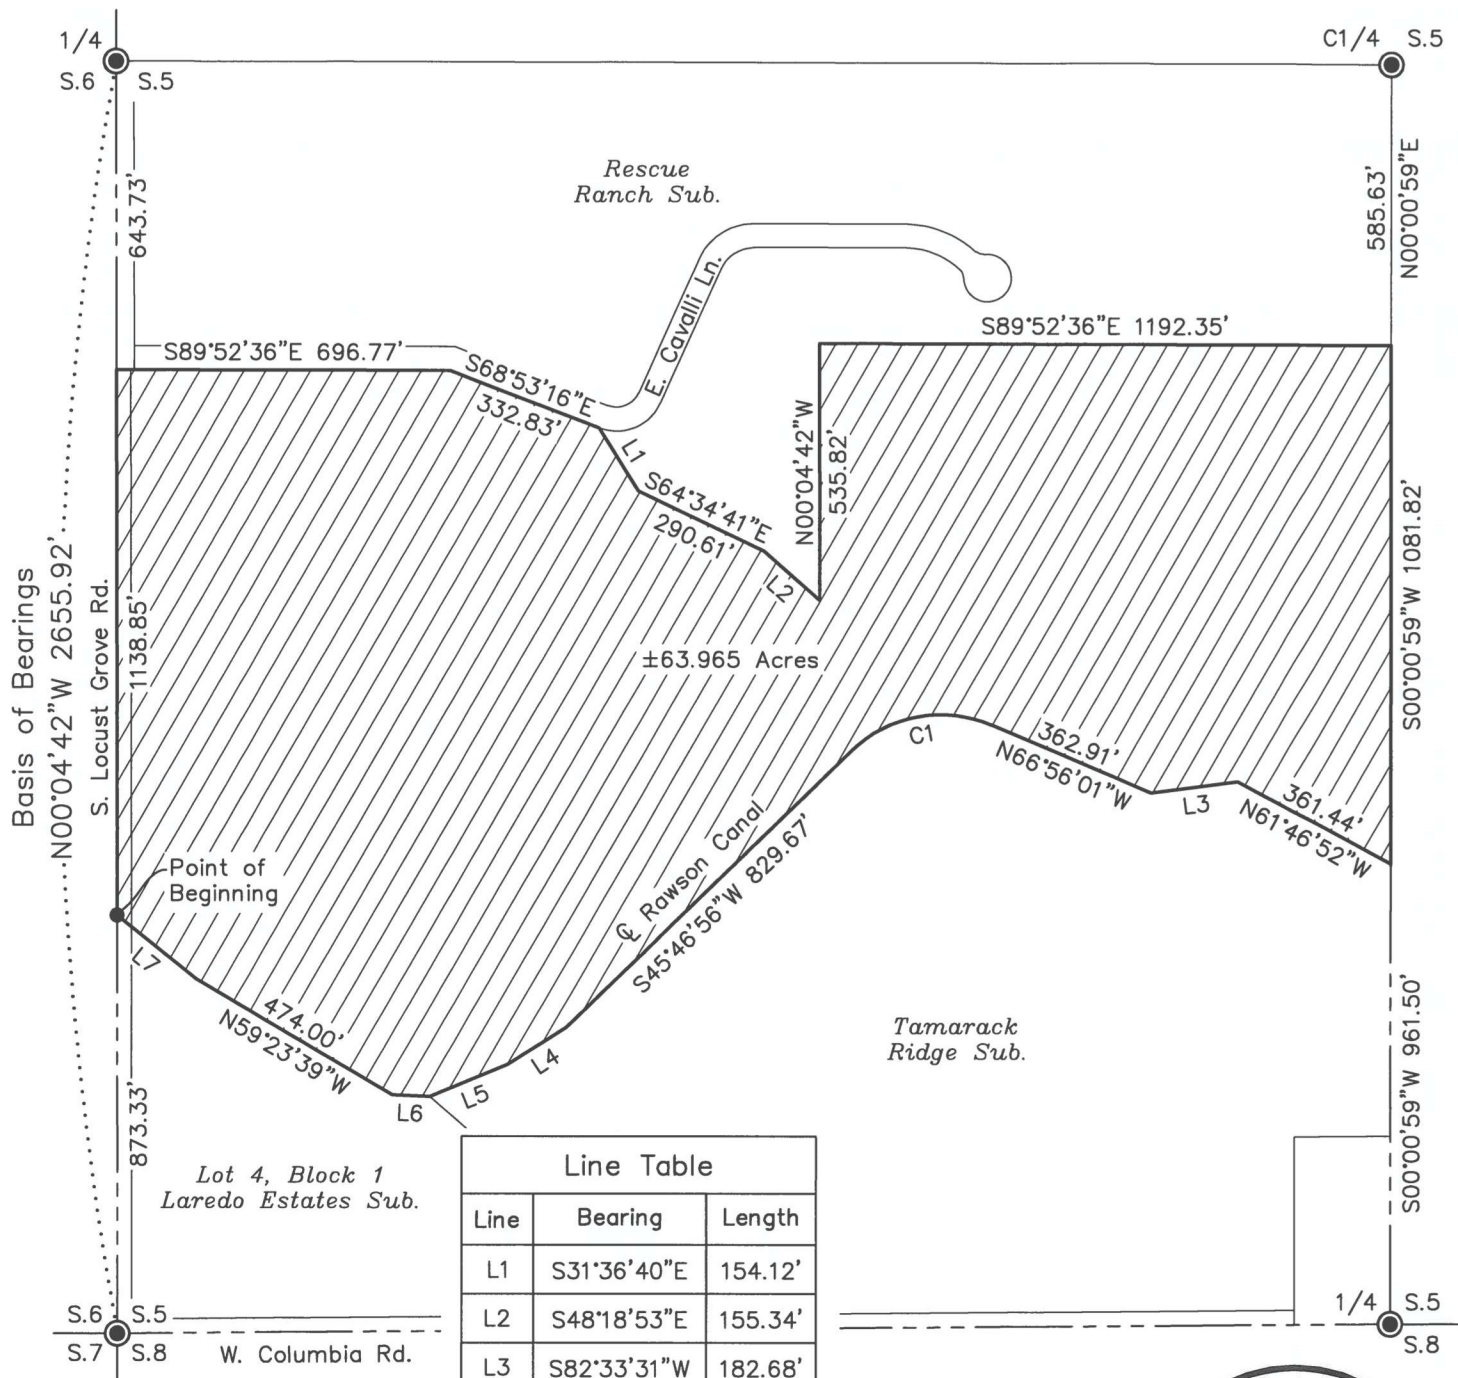

Scale: 1"=400'

0 100 200 400 800

P:\Summerlin Sub (Lansing Farms) 22-285\dwg\Annex Ex.dwg 6/12/2024 4:19:37 PM



**IDAHO
SURVEY
GROUP, LLC**

9955 W. EMERALD ST.
BOISE, IDAHO 83704
(208) 846-8570

**Exhibit Drawing for
Annexation
Summerlin Subdivision**

All of Lots 2 and 3, Block 1, Laredo Estates Subdivision and unplatted portions of the SW1/4 of Section 5, T.2N., R.1E., B.M., Ada County, Idaho.

Job No.
22-285

Sheet No.
1

Dwg. Date
6/12/2024


Line Table		
Line	Bearing	Length
L1	S31°36'40"E	154.12'
L2	S48°18'53"E	155.34'
L3	N61°46'52"W	206.38'
L4	N00°00'59"E	293.70'
L5	N89°59'01"W	261.29'
L6	N66°56'01"W	170.73'
L7	S45°46'56"W	378.17'
L8	N44°13'04"W	22.00'
L9	S74°55'59"W	195.03'
L10	S45°46'56"W	8.74'
L11	N45°04'42"W	11.31'
L12	S89°55'18"W	37.00'
L13	S00°04'42"E	35.65'
L14	S89°55'18"W	187.58'

Curve Table					
Curve	Length	Radius	Delta	Chord Bearing	Chord Length
C1	49.17'	50.00'	56°20'46"	S61°50'35"W	47.21'
C2	120.69'	300.00'	23°03'00"	N78°27'31"W	119.88'
C3	554.28'	472.00'	67°17'03"	S79°25'27"W	522.98'
C4	20.44'	100.00'	11°42'50"	S05°56'07"E	20.41'





P:\Summerlin Sub (Lansing Farms) 22-285\dwg\R-15 Ex.dwg 6/12/2024 6:01:11 PM

 IDAHO SURVEY GROUP, LLC	9955 W. EMERALD ST. BOISE, IDAHO 83704 (208) 846-8570	Exhibit Drawing for R-15 Zone Summerlin Subdivision	Job No. 22-285
		A portion of Lots 2 and 3, Block 1, Laredo Estates Subdivision and unplatted portions of the SW1/4 of Section 5, T.2N., R.1E., B.M., Ada County, Idaho.	Sheet No. 2 of 2 Dwg. Date 6/12/2024

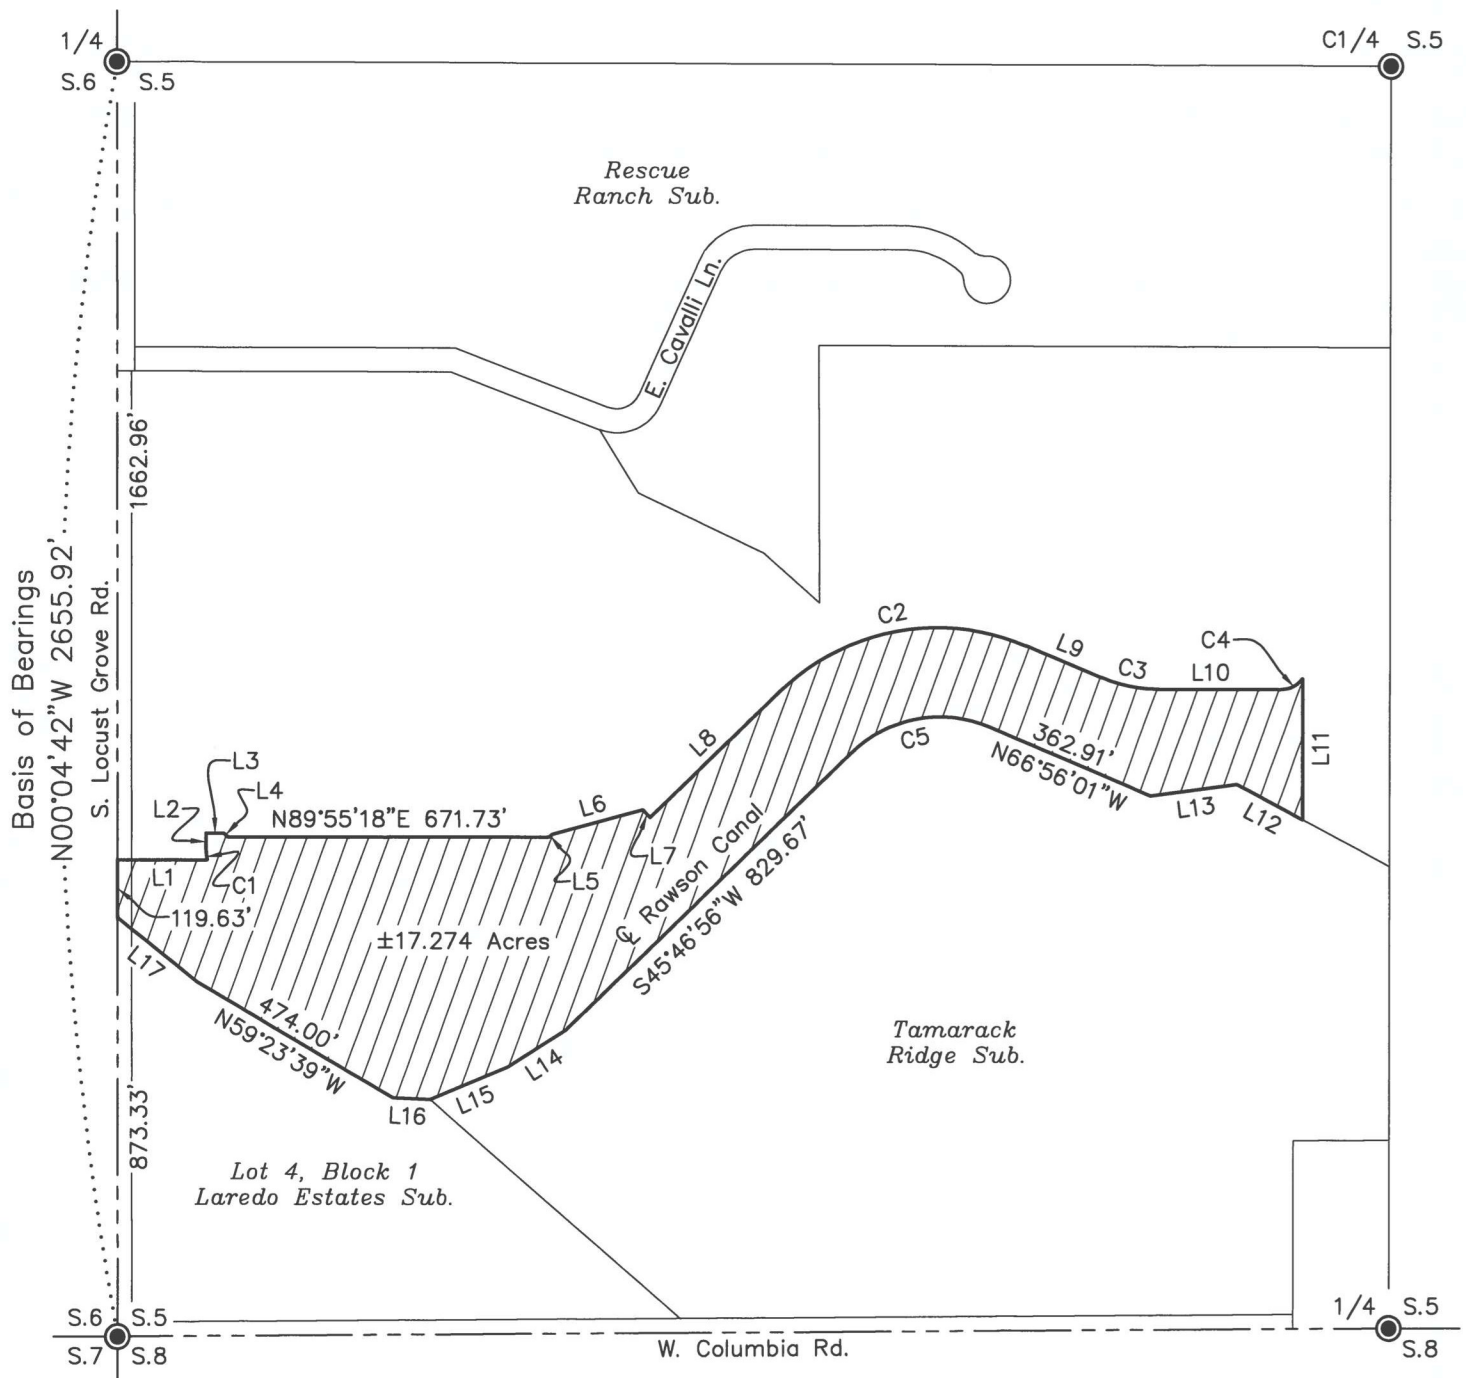

See Sheet 2 for Line
 and Curve Tables

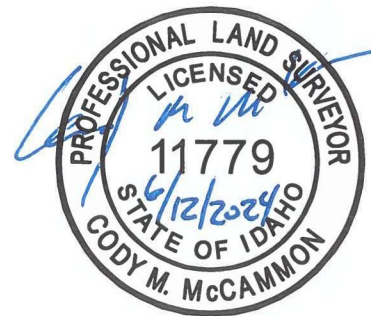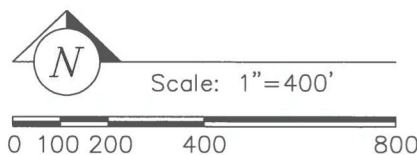

P:\Summerlin Sub (Lansing Farms) 22-285\dwg\R-8 Ex.dwg 6/12/2024 5:39:00 PM



IDAHO
 SURVEY
 GROUP, LLC

9955 W. EMERALD ST.
 BOISE, IDAHO 83704
 (208) 846-8570

Exhibit Drawing for
 R-8 Zone
 Summerlin Subdivision

A portion of Lots 2 and 3, Block 1, Laredo Estates Subdivision and unplatted
 portions of the SW1/4 of Section 5, T.2N., R.1E., B.M., Ada County, Idaho.


Job No.
 22-285

Sheet No.
 1 of 2

Dwg. Date
 6/12/2024

Line Table		
Line	Bearing	Length
L1	N89°55'18"E	187.58'
L2	N00°04'42"W	35.65'
L3	N89°55'18"E	37.00'
L4	S45°04'42"E	11.31'
L5	N45°46'56"E	8.74'
L6	N74°55'59"E	195.03'
L7	S44°13'04"E	22.00'
L8	N45°46'56"E	378.17'
L9	S66°56'01"E	170.73'
L10	S89°59'01"E	261.29'
L11	S00°00'59"W	293.70'
L12	N61°46'52"W	155.06'
L13	S82°33'31"W	182.68'
L14	S57°24'55"W	143.12'
L15	S67°27'28"W	176.39'
L16	N87°28'39"W	78.00'
L17	N51°21'39"W	214.44'

Curve Table					
Curve	Length	Radius	Delta	Chord Bearing	Chord Length
C1	20.44'	100.00'	11°42'50"	N05°56'07"W	20.41'
C2	554.28'	472.00'	67°17'03"	N79°25'27"E	522.98'
C3	120.69'	300.00'	23°03'00"	S78°27'31"E	119.88'
C4	49.17'	50.00'	56°20'46"	N61°50'35"E	47.21'
C5	314.02'	267.40'	67°17'03"	S79°25'27"W	296.28'

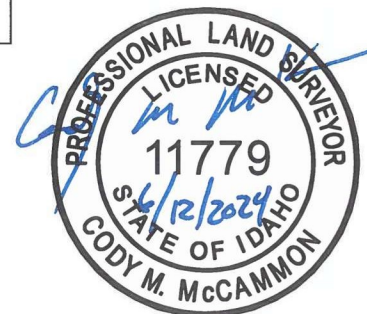

P:\Summerlin Sub (Lansing Farms) 22-285\dwg\R-8 Ex.dwg 6/12/2024 5:54:51 PM

 IDAHO SURVEY GROUP, LLC 9955 W. EMERALD ST. BOISE, IDAHO 83704 (208) 846-8570	Exhibit Drawing for R-8 Zone Summerlin Subdivision		Job No. 22-285
	A portion of Lots 2 and 3, Block 1, Laredo Estates Subdivision and unplatted portions of the SW1/4 of Section 5, T.2N., R.1E., B.M., Ada County, Idaho.		Sheet No. 2 of 2
			Dwg. Date 6/12/2024