

Exhibit C

Annexation

for

PPHC Heron Property, LLC

Situate in a Portion of Gov't Lot 6 of Section 6
Township 3 North, Range 1 East, Boise Meridian
City of Meridian, Ada County, Idaho
2022



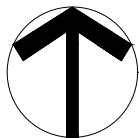


Exhibit C

Horizontal Scale: 1" = 80'

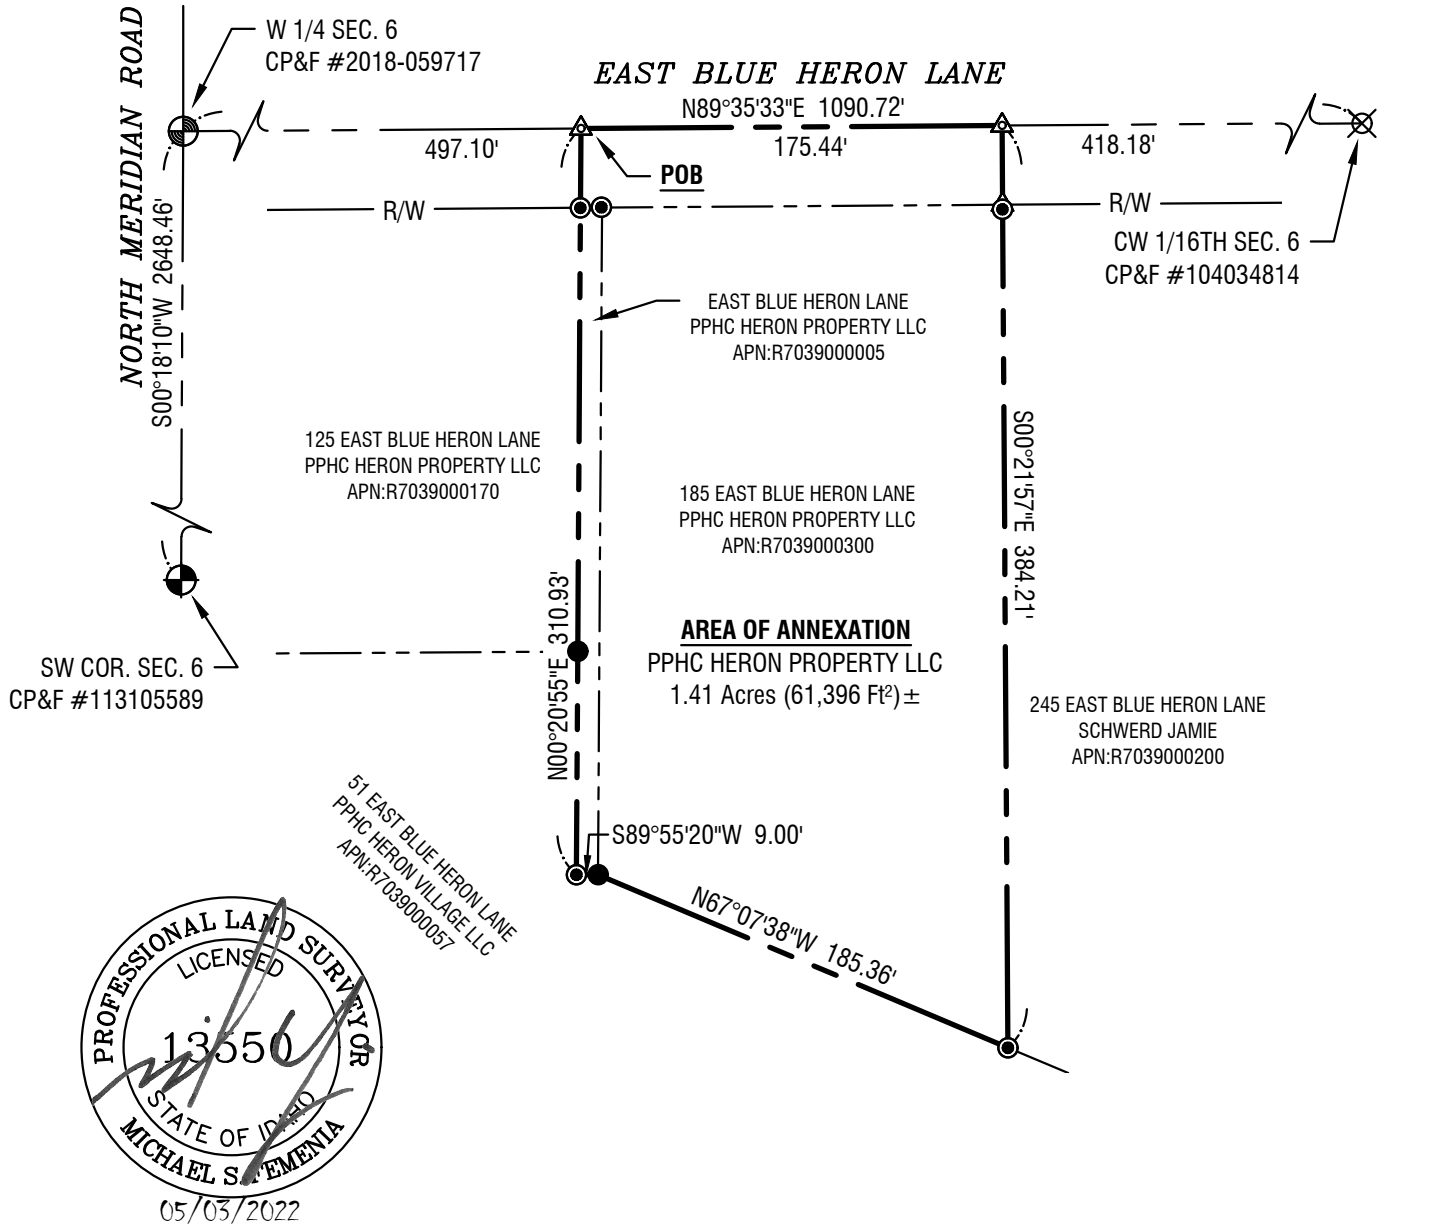


Project No.: 120174
Date of Issuance: May 3, 2022

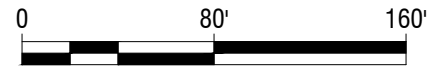


Annexation
Blue Heron Apartments
PPHC Heron Property, LLC

EXHIBIT C

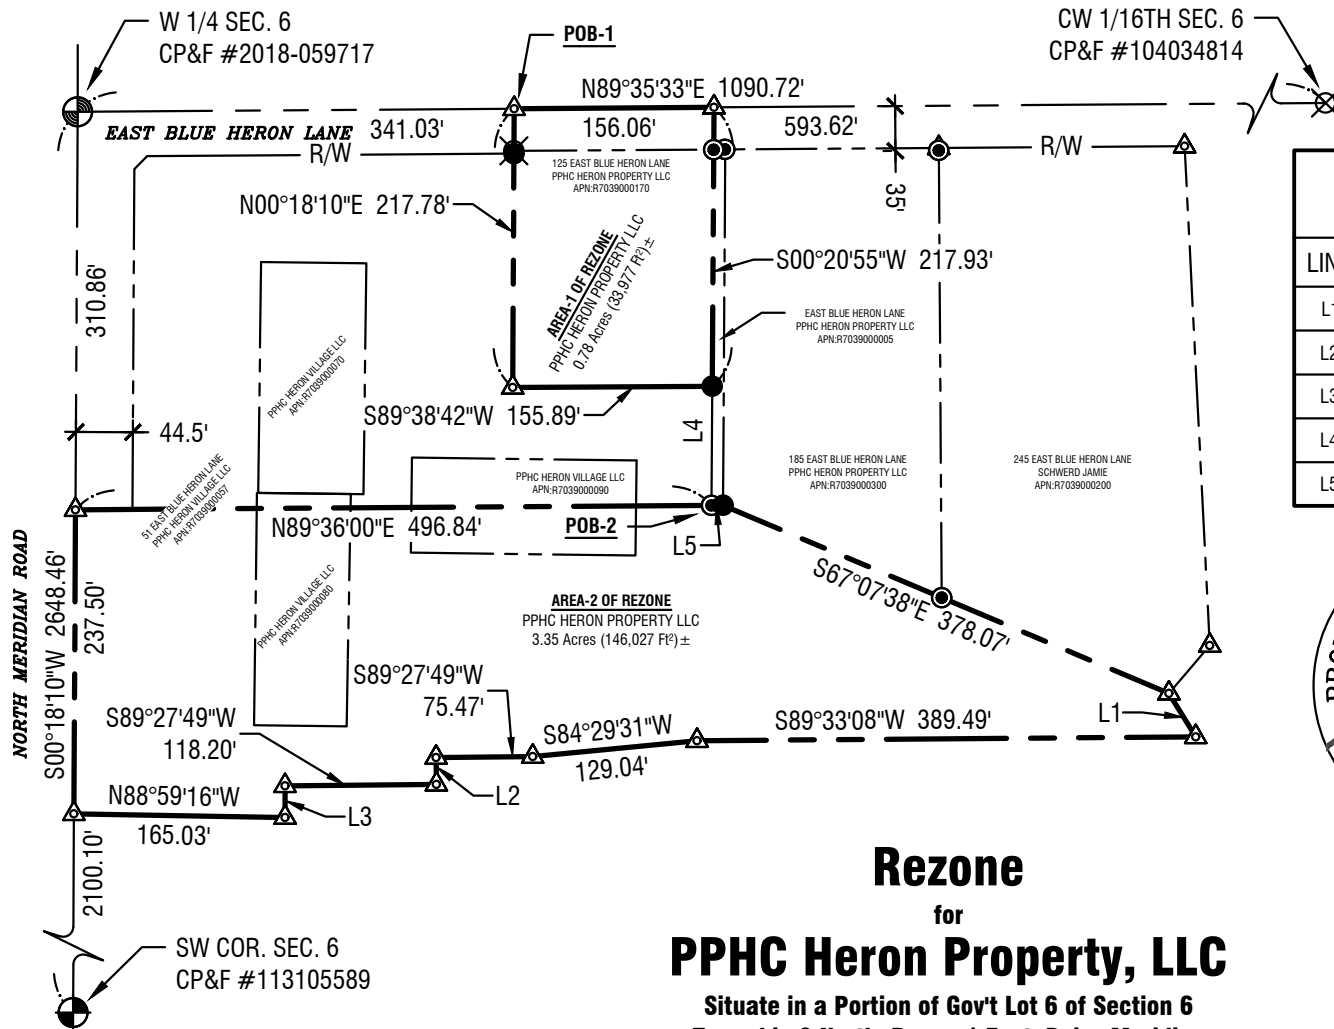

Line Table

LINE	BEARING	LENGTH
L1	S31°38'35"E	39.83'
L2	S00°32'11"E	21.00'
L3	S00°09'00"E	24.79'
L4	S00°20'55"W	93.00'
L5	N89°55'20"E	9.00'

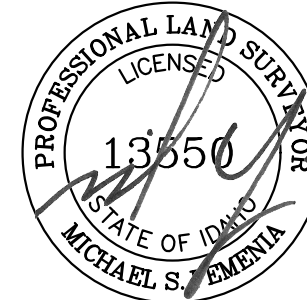

05/03/2022

Rezone for PPHC Heron Property, LLC

Situate in a Portion of Gov't Lot 6 of Section 6
Township 3 North, Range 1 East, Boise Meridian
City of Meridian, Ada County, Idaho
2022

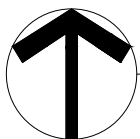


Exhibit C

Horizontal Scale: 1" = 150'



Project No.: 120174
Date of Issuance: May 3, 2022



**Rezone
Blue Heron Apartments
PPHC Heron Property, LLC**