
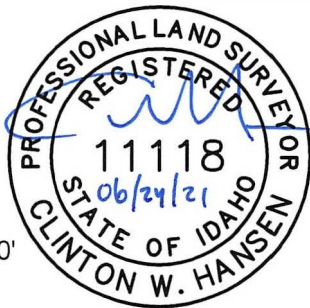
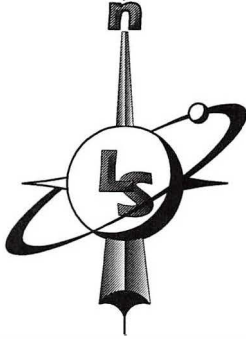


# EXHIBIT B

## CENTERVILLE SUBDIVISION - ANNEXATION EXHIBIT

THE NW 1/4 OF THE NE 1/4 OF SECTION 33, T3N, R1E, BM, ADA COUNTY, IDAHO

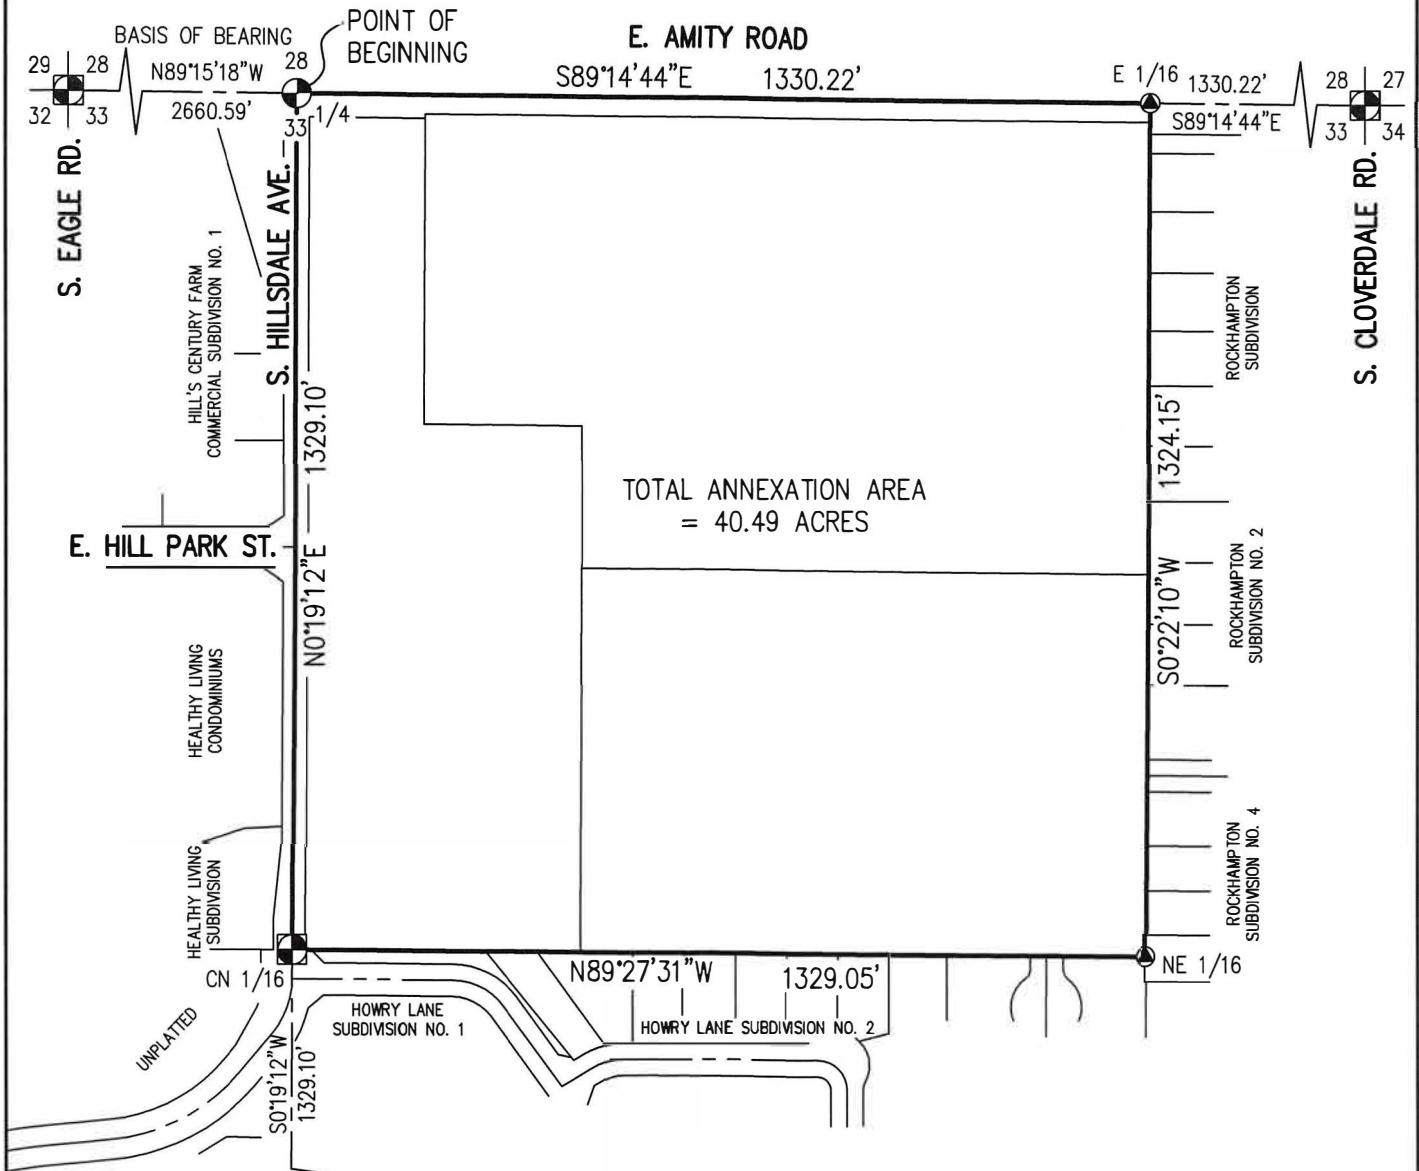


**LandSolutions**  
Land Surveying and Consulting

231 E. 5TH ST., STE. A  
MERIDIAN, ID 83642  
(208) 288-2040 (208) 288-2557 fax  
www.landsolutions.biz

# CENTERVILLE SUBDIVISION - REZONE EXHIBIT

THE NW ¼ OF THE NE ¼ OF SECTION 33, T3N, R1E, BM, ADA COUNTY, IDAHO

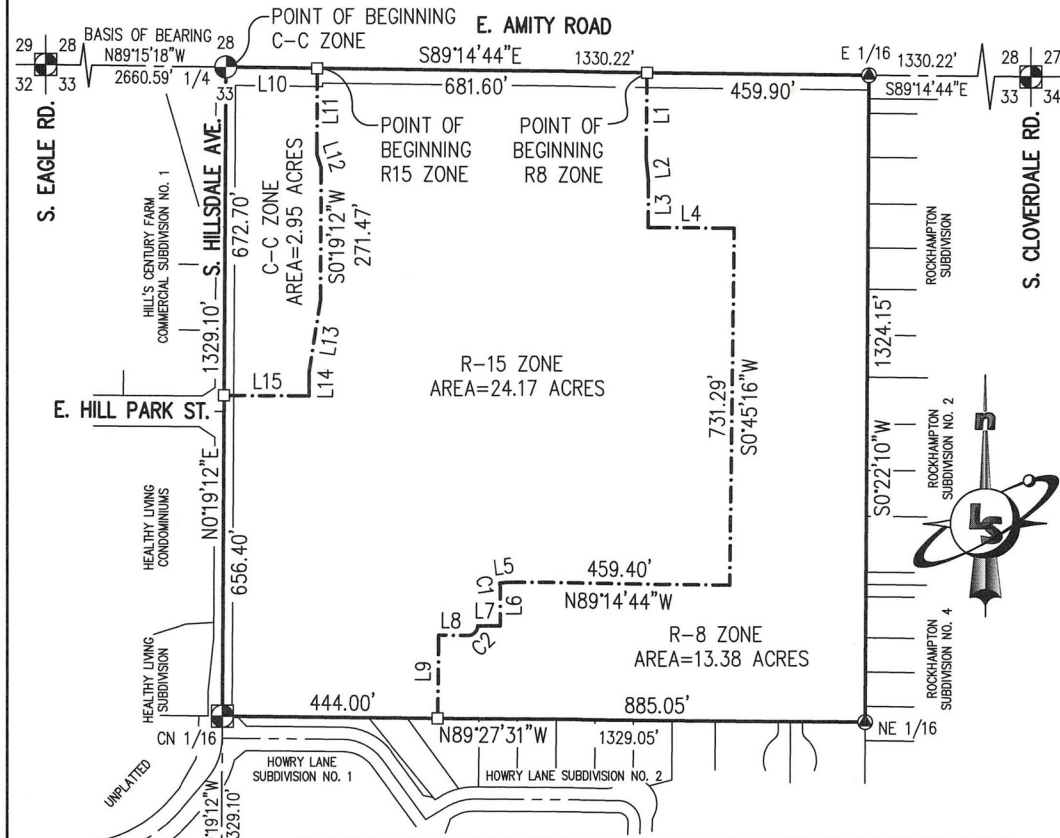

| LINE TABLE |         |             | CURVE TABLE        |         |             |           |             |             |  |
|------------|---------|-------------|--------------------|---------|-------------|-----------|-------------|-------------|--|
| LINE #     | LENGTH  | DIRECTION   | CURVE #            | LENGTH  | RADIUS      | DELTA     | BEARING     | CHORD       |  |
| L1         | 174.00' | S0°47'14"W  | C1                 | 7.71'   | 347.00'     | 1°16'25"  | S7°38'12"E  | 7.71'       |  |
| L2         | 47.37'  | S6°25'57"E  | C2                 | 31.42'  | 20.00'      | 90°00'00" | S45°45'16"W | 28.28'      |  |
| L3         | 95.00'  | S0°45'16"W  | LINE TABLE (CONT.) |         |             |           |             |             |  |
| L4         | 179.00' | S89°14'44"E | LINE #             | LENGTH  | DIRECTION   | LINE #    | LENGTH      | DIRECTION   |  |
| L5         | 16.72'  | S81°43'35"W | L10                | 188.72' | S89°14'44"E | L13       | 146.91'     | S9°00'00"W  |  |
| L6         | 79.75'  | S0°08'44"W  | L11                | 175.85' | S0°19'12"W  | L14       | 50.72'      | S0°19'12"W  |  |
| L7         | 47.00'  | N89°14'44"W | L12                | 29.40'  | S17°25'38"E | L15       | 175.50'     | N89°40'48"W |  |
| L8         | 60.13'  | N89°14'44"W |                    |         |             |           |             |             |  |
| L9         | 170.12' | S0°45'16"W  |                    |         |             |           |             |             |  |



**LandSolutions**  
Land Surveying and Consulting

231 E 5TH ST., STE. A  
MERIDIAN, ID 83642  
(208) 288-2040 (208) 288-2557 fax  
www.landsolutions.biz

JOB NO. 20-16