


EXHIBIT B

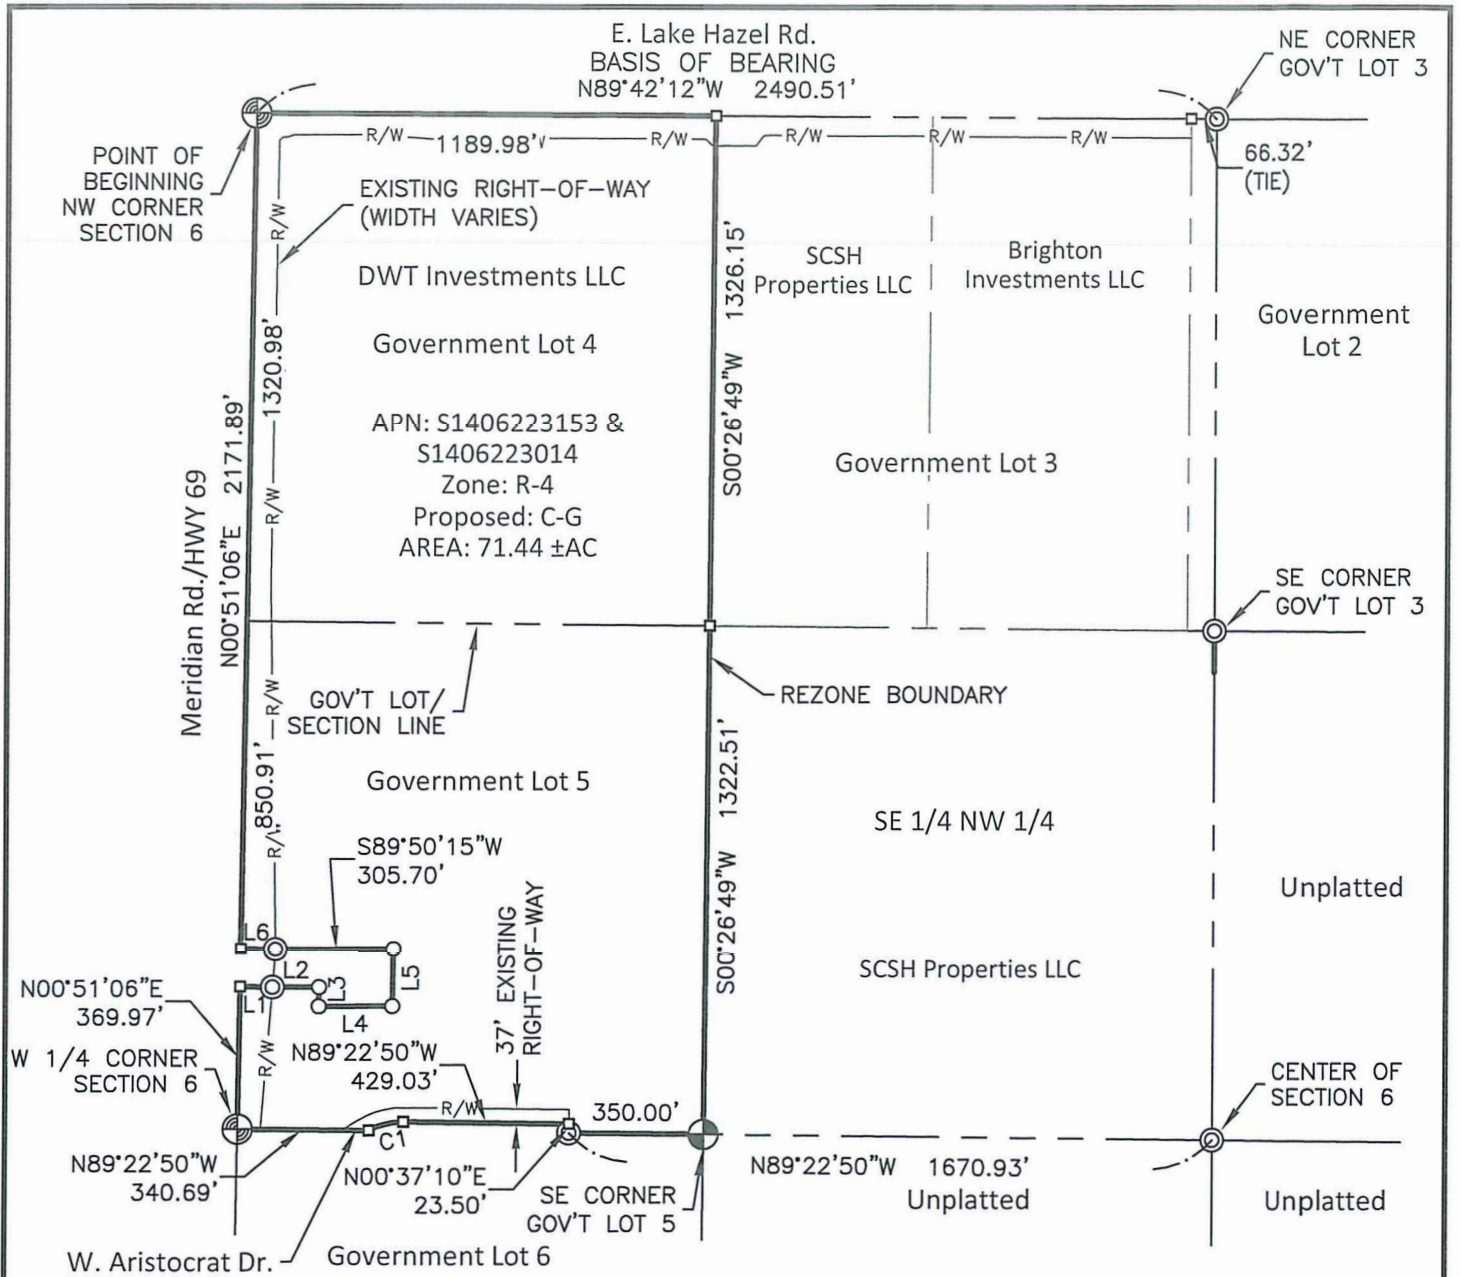

0 500 1000 1500

Plan Scale: 1" = 500'

CURVE TABLE

CURVE	RADIUS	LENGTH	DELTA	CHORD BRG	CHORD
C1	180.00'	93.01'	29°36'22"	S75°48'59"W	91.98'

LINE TABLE

LINE	BEARING	DISTANCE
L1	S89°08'54"E	84.12'
L2	N89°50'15"E	120.87'
L3	S00°51'06"W	50.00'
L4	N89°50'15"E	190.40'
L5	N00°51'06"E	150.00'
L6	N89°08'54"W	89.69'

km
ENGINEERING
5725 NORTH DISCOVERY WAY
BOISE, IDAHO 83713
PHONE (208) 639-6939
kmengllp.com

DATE: September 2024


PROJECT: 22-075

SHEET:
1 OF 1

Exhibit B
Rezone From R-4 to C-G

Apex Zenith Subdivision

Gov. Lot 4 & a Portion of Gov. Lot 5 of Section 6, T2N, R1E, BM, City of Meridian, Ada County, Idaho

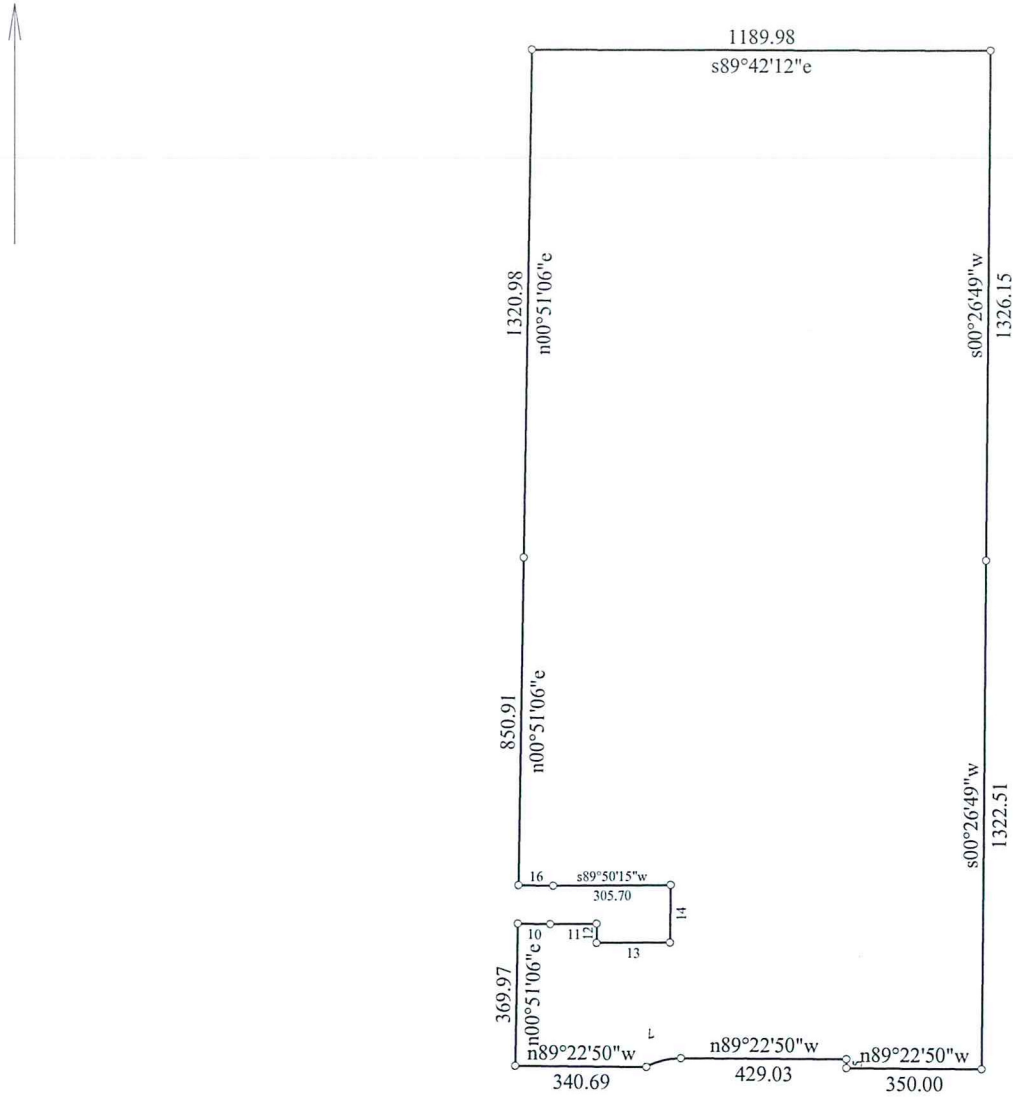

Title: Rezone from R-4 to C-G		Date: 09-24-2024
Scale: 1 inch = 500 feet	File:	
Tract 1: 71.441 Acres: 3111949 Sq Feet: Closure = n26.2846e 0.01 Feet: Precision >1/999999: Perimeter = 8608 Feet		
001=s89.4212e 1189.98	008=n89.2250w 340.69	015=s89.5015w 305.70
002=s00.2649w 1326.15	009=n00.5106e 369.97	016=n89.0854w 89.69
003=s00.2649w 1322.51	010=s89.0854e 84.12	017=n00.5106e 850.91
004=n89.2250w 350.00	011=n89.5015e 120.87	018=n00.5106e 1320.98
005=n00.3710e 23.50	012=s00.5106w 50.00	
006=n89.2250w 429.03	013=n89.5015e 190.40	
007: Lt, R=180.00, Delta=29.3622	014=n00.5106e 150.00	
Bng=s75.4859w, Chd=91.98		