


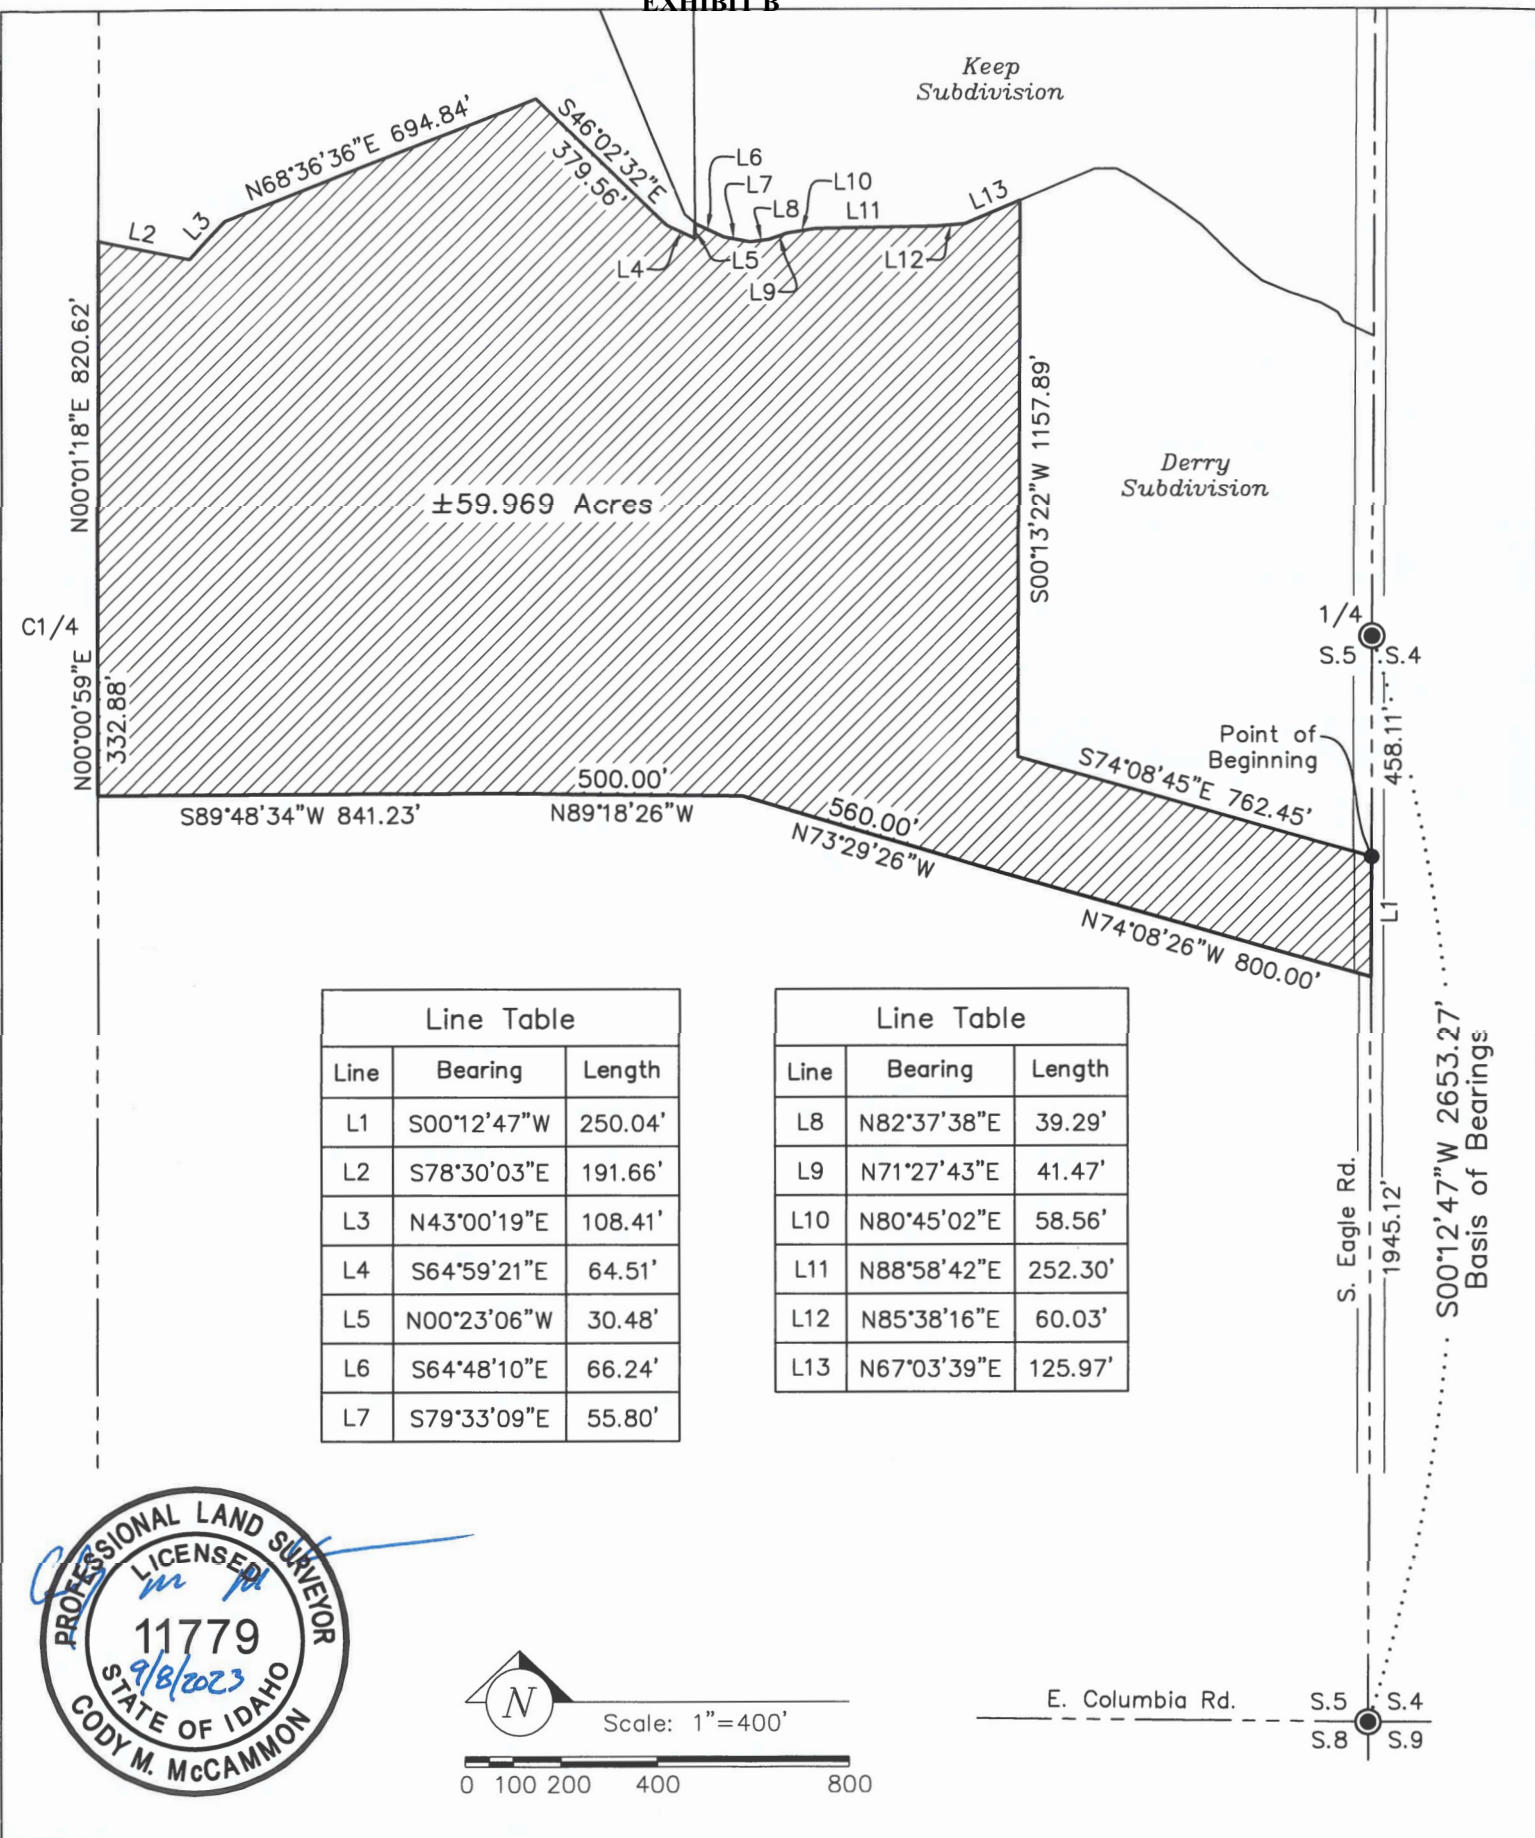

Scale: 1"=400'



E. Columbia Rd.

IDAHO
SURVEY
GROUP, LLC

9955 W. EMERALD ST.
BOISE, IDAHO 83704
(208) 846-8570



Exhibit Drawing for
Annexation
Reveille Ridge Subdivision

A parcel of land located in the S1/2 of the NE1/4 & the N1/2 of the SE1/4 of Section 5, T.2N., R.1E., B.M., Ada County, Idaho.

Job No.
22-228-02

Sheet No.
1

Dwg. Date
9/8/2023

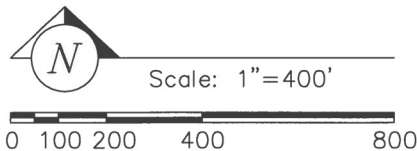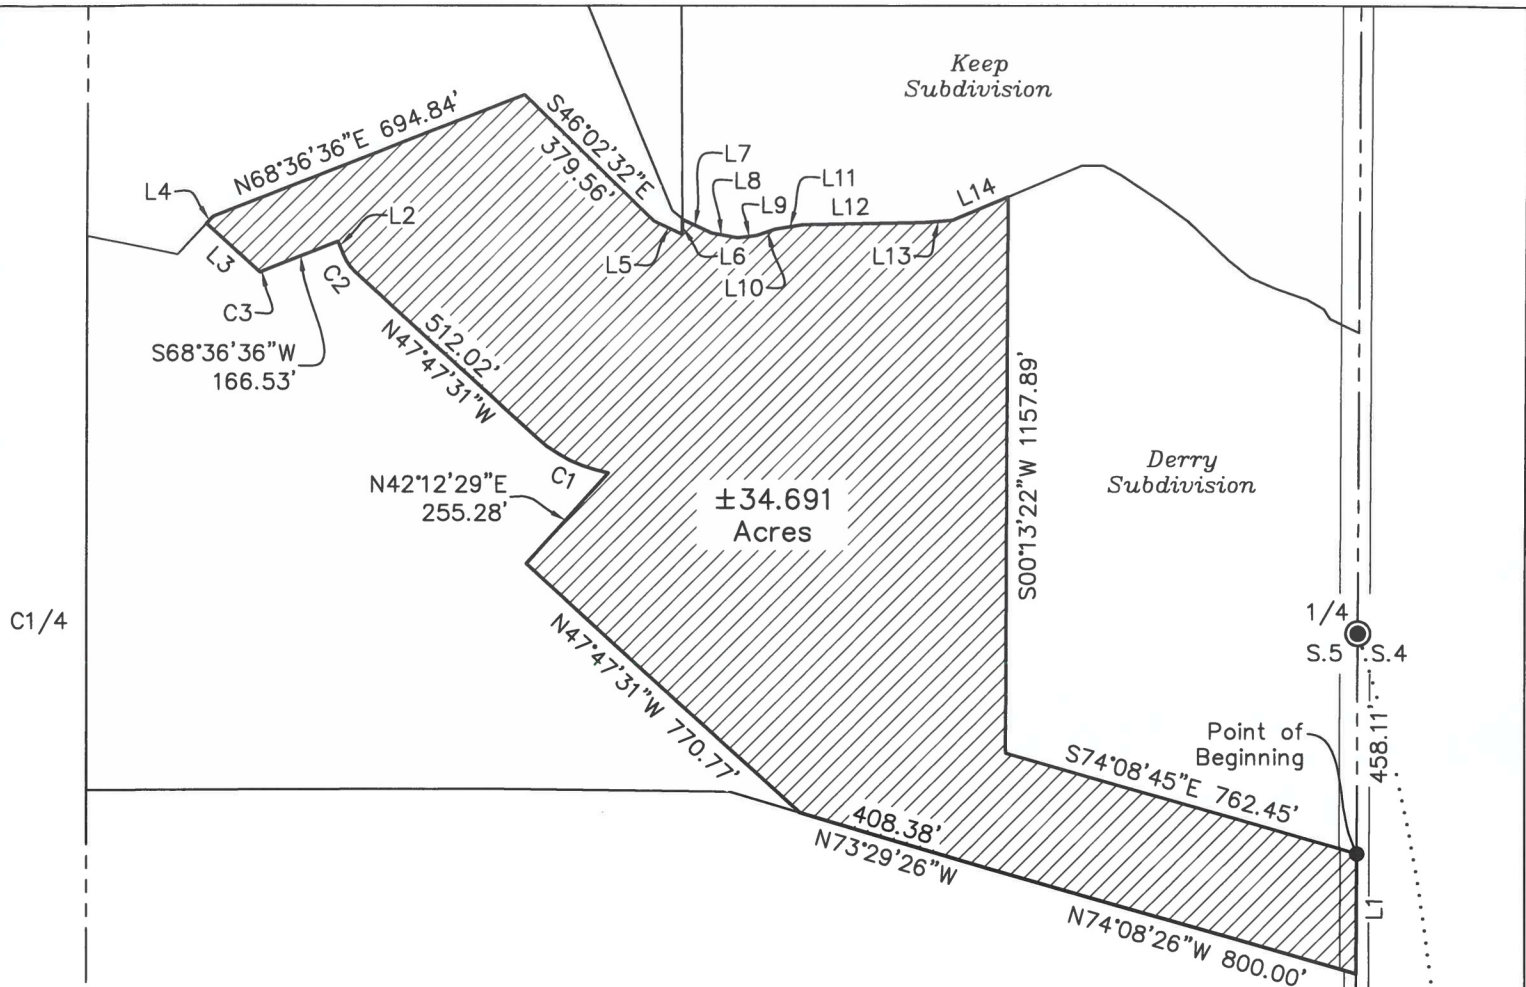

Line Table		
Line	Bearing	Length
L1	S00°12'47"W	250.04'
L2	N21°23'24"W	28.22'
L3	N47°47'31"W	150.16'
L4	N43°00'19"E	21.57'
L5	S64°59'21"E	64.51'
L6	N00°23'06"W	30.48'
L7	S64°48'10"E	66.24'

Line Table		
Line	Bearing	Length
L8	S79°33'09"E	55.80'
L9	N82°37'38"E	39.29'
L10	N71°27'43"E	41.47'
L11	N80°45'02"E	58.56'
L12	N88°58'42"E	252.30'
L13	N85°38'16"E	60.03'
L14	N67°03'39"E	125.97'

Curve Table					
Curve	Length	Radius	Delta	Chord Bearing	Chord Length
C1	169.79'	300.00'	32°25'39"	N64°00'20"W	167.53'
C2	46.08'	100.00'	26°24'07"	N34°35'27"W	45.67'
C3	8.02'	100.00'	4°35'37"	S66°18'47"W	8.02'

P:\Reville Ridge (7355 Eagle Rd) 22-228\dwg\R-8 Zone Ex.dwg 9/8/2023 8:45:53 AM


IDAHO SURVEY GROUP, LLC

9955 W. EMERALD ST.
BOISE, IDAHO 83704
(208) 846-8570

Exhibit Drawing for
R-8 Zone
Reville Ridge Subdivision

A parcel of land located in the S1/2 of the NE1/4 & the N1/2 of the SE1/4 of Section 5, T.2N., R.1E., B.M., Ada County, Idaho.

Job No. 22-228-02
Sheet No. 1
Dwg. Date 9/8/2023

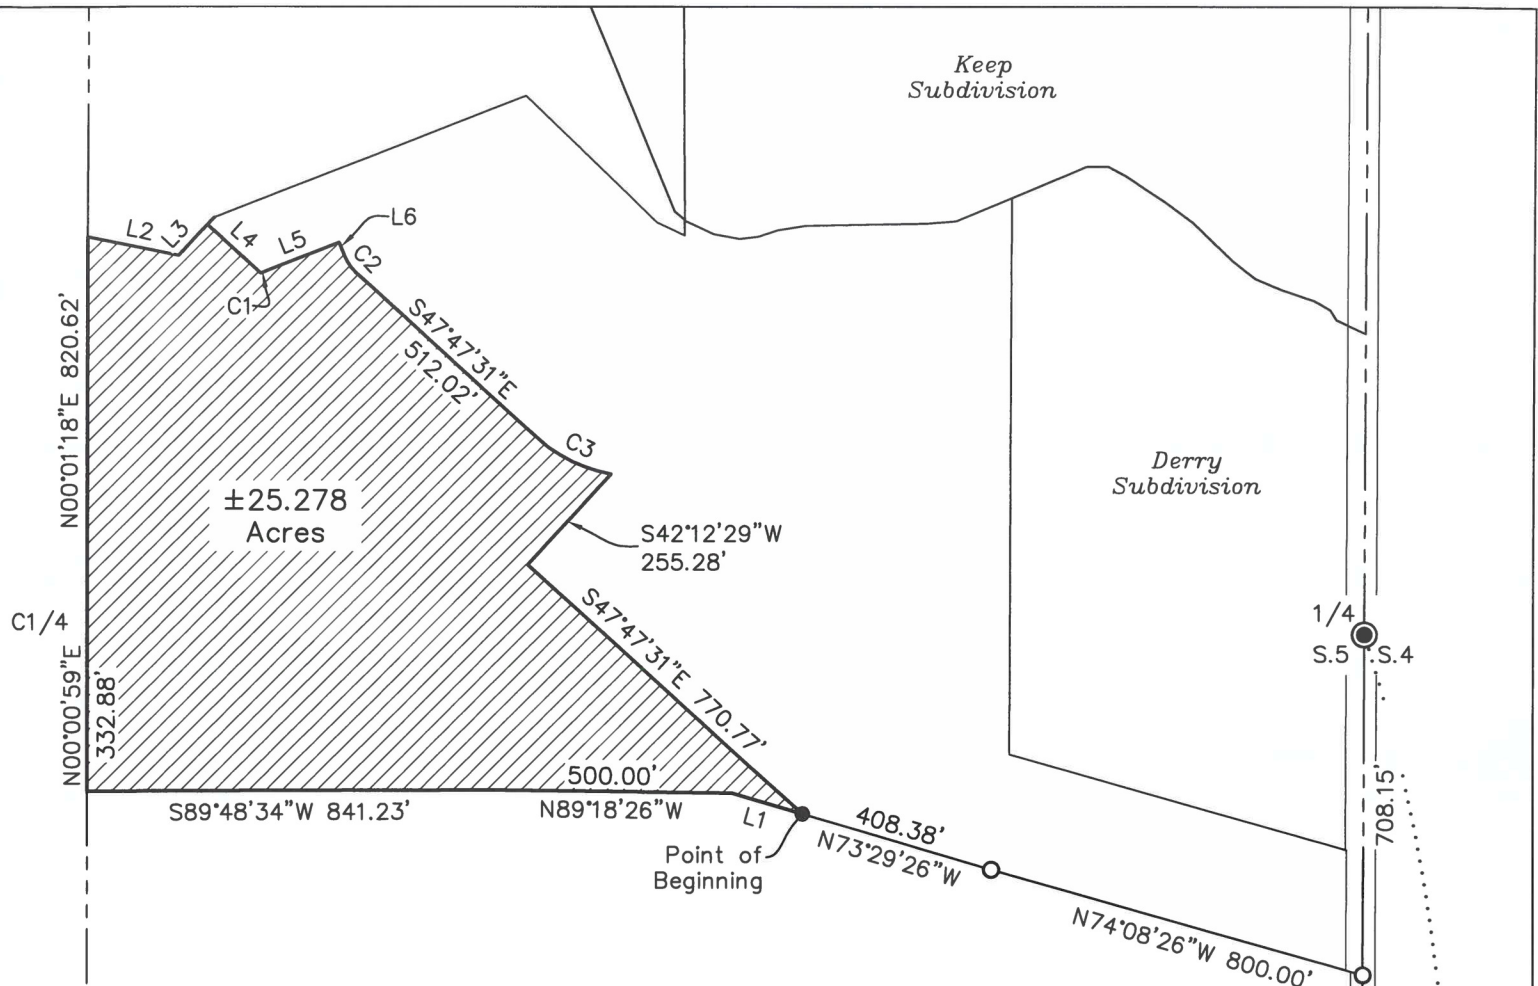

Scale: 1"=400'

0 100 200 400 800

Line Table		
Line	Bearing	Length
L1	N73°29'26"W	151.62'
L2	S78°30'03"E	191.66'
L3	N43°00'19"E	86.84'
L4	S47°47'31"E	150.16'
L5	N68°36'36"E	166.53'
L6	S21°23'24"E	28.22'

Curve Table					
Curve	Length	Radius	Delta	Chord Bearing	Chord Length
C1	8.02'	100.00'	4°35'37"	N66°18'47"E	8.02'
C2	46.08'	100.00'	26°24'07"	S34°35'27"E	45.67'
C3	169.79'	300.00'	32°25'39"	S64°00'20"E	167.53'

E. Columbia Rd.

S.5 S.4
S.8 S.9

P:\Reveille Ridge (7355 Eagle Rd) 22-228\dwg\R-15 Zone Ex.dwg 9/8/2023 8:56:41 AM



**IDAHO
SURVEY
GROUP, LLC**

9955 W. EMERALD ST.
BOISE, IDAHO 83704
(208) 846-8570

Exhibit Drawing for
R-15 Zone
Reveille Ridge Subdivision

A parcel of land located in the S1/2 of the NE1/4 & the N1/2 of
the SE1/4 of Section 5, T.2N., R.1E., B.M., Ada County, Idaho.

Job No.
22-228-02

Sheet No.
1

Dwg. Date
9/8/2023