


EXHIBIT B

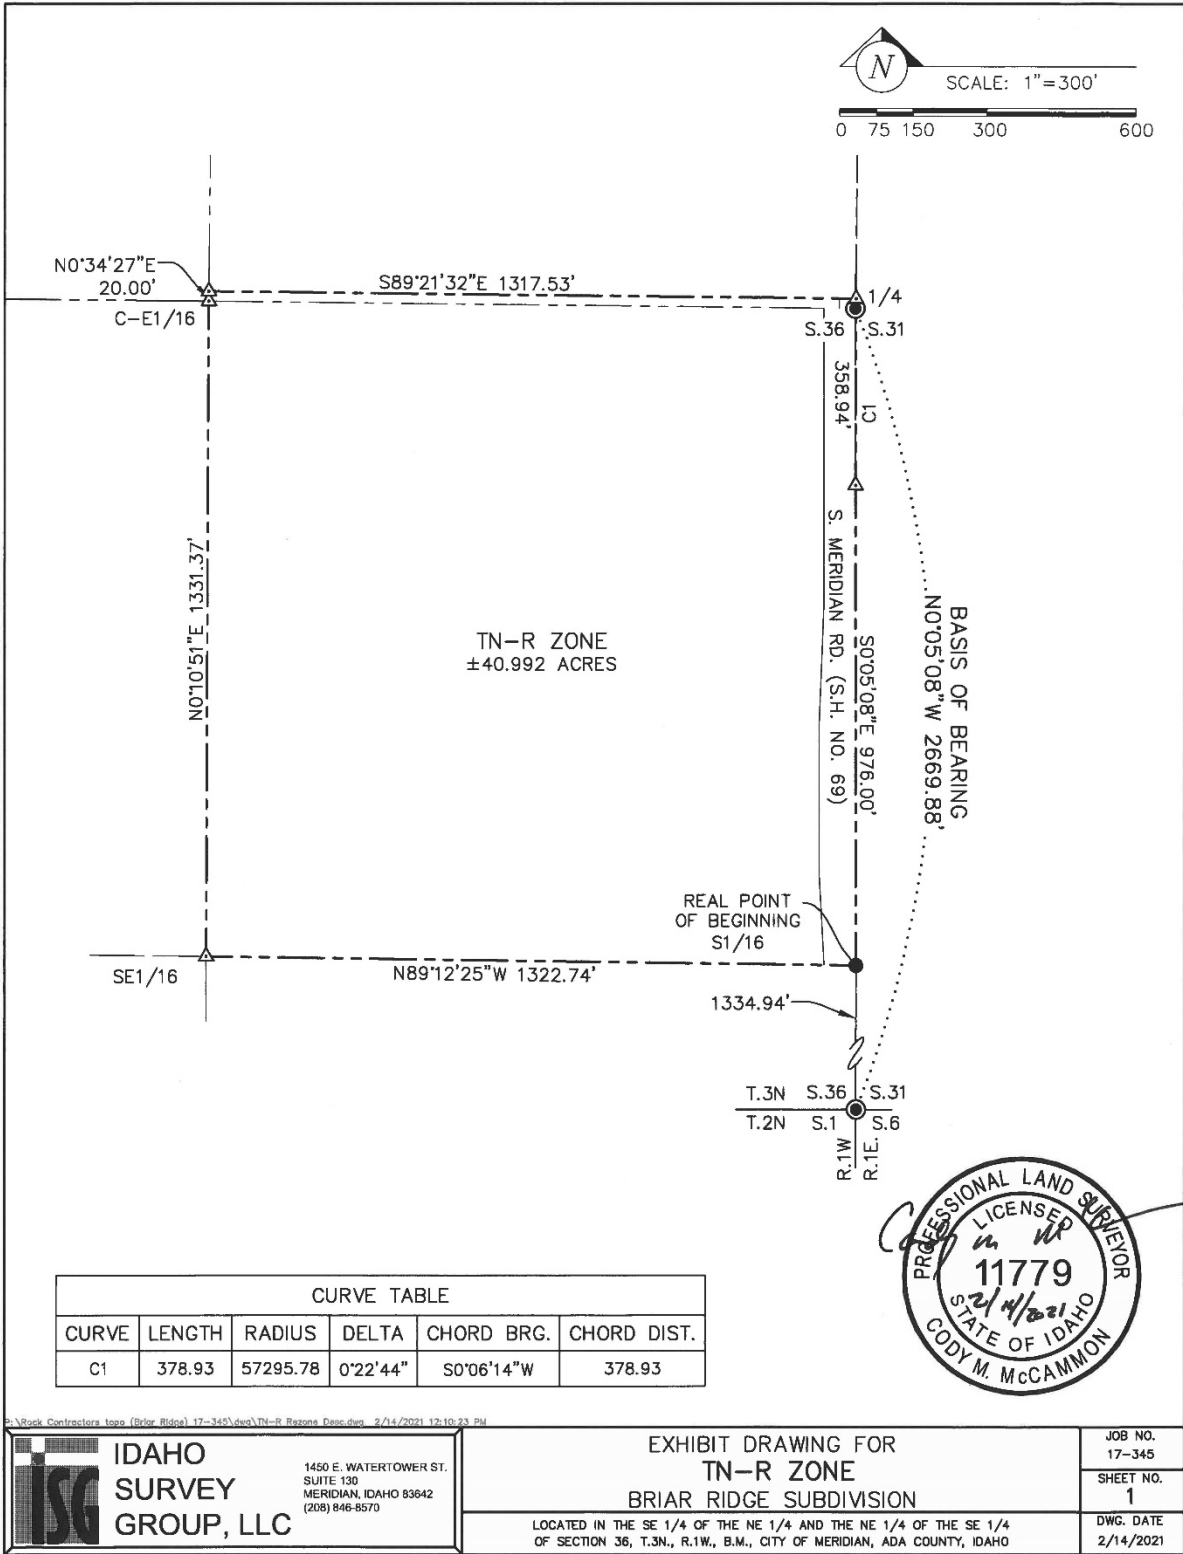

CURVE TABLE					
CURVE	LENGTH	RADIUS	DELTA	CHORD BRG.	CHORD DIST.
C1	378.93	57295.78	0°22'44"	S0°06'14"W	378.93



\\Rock Contractors\tops (Briar Ridge)\17-345\dwg\TN-R\Regions Desc.dwg 2/14/2021 12:10:23 PM

**ISG** IDAHO SURVEY GROUP, LLC  
 1450 E. WATERTOWER ST.  
 SUITE 130  
 MERIDIAN, IDAHO 83642  
 (208) 846-8570

EXHIBIT DRAWING FOR  
 TN-R ZONE  
 BRIAR RIDGE SUBDIVISION  
 LOCATED IN THE SE 1/4 OF THE NE 1/4 AND THE NE 1/4 OF THE SE 1/4  
 OF SECTION 36, T.3N., R.1W., B.M., CITY OF MERIDIAN, ADA COUNTY, IDAHO

JOB NO.  
 17-345  
 SHEET NO.  
 1  
 DWG. DATE  
 2/14/2021