


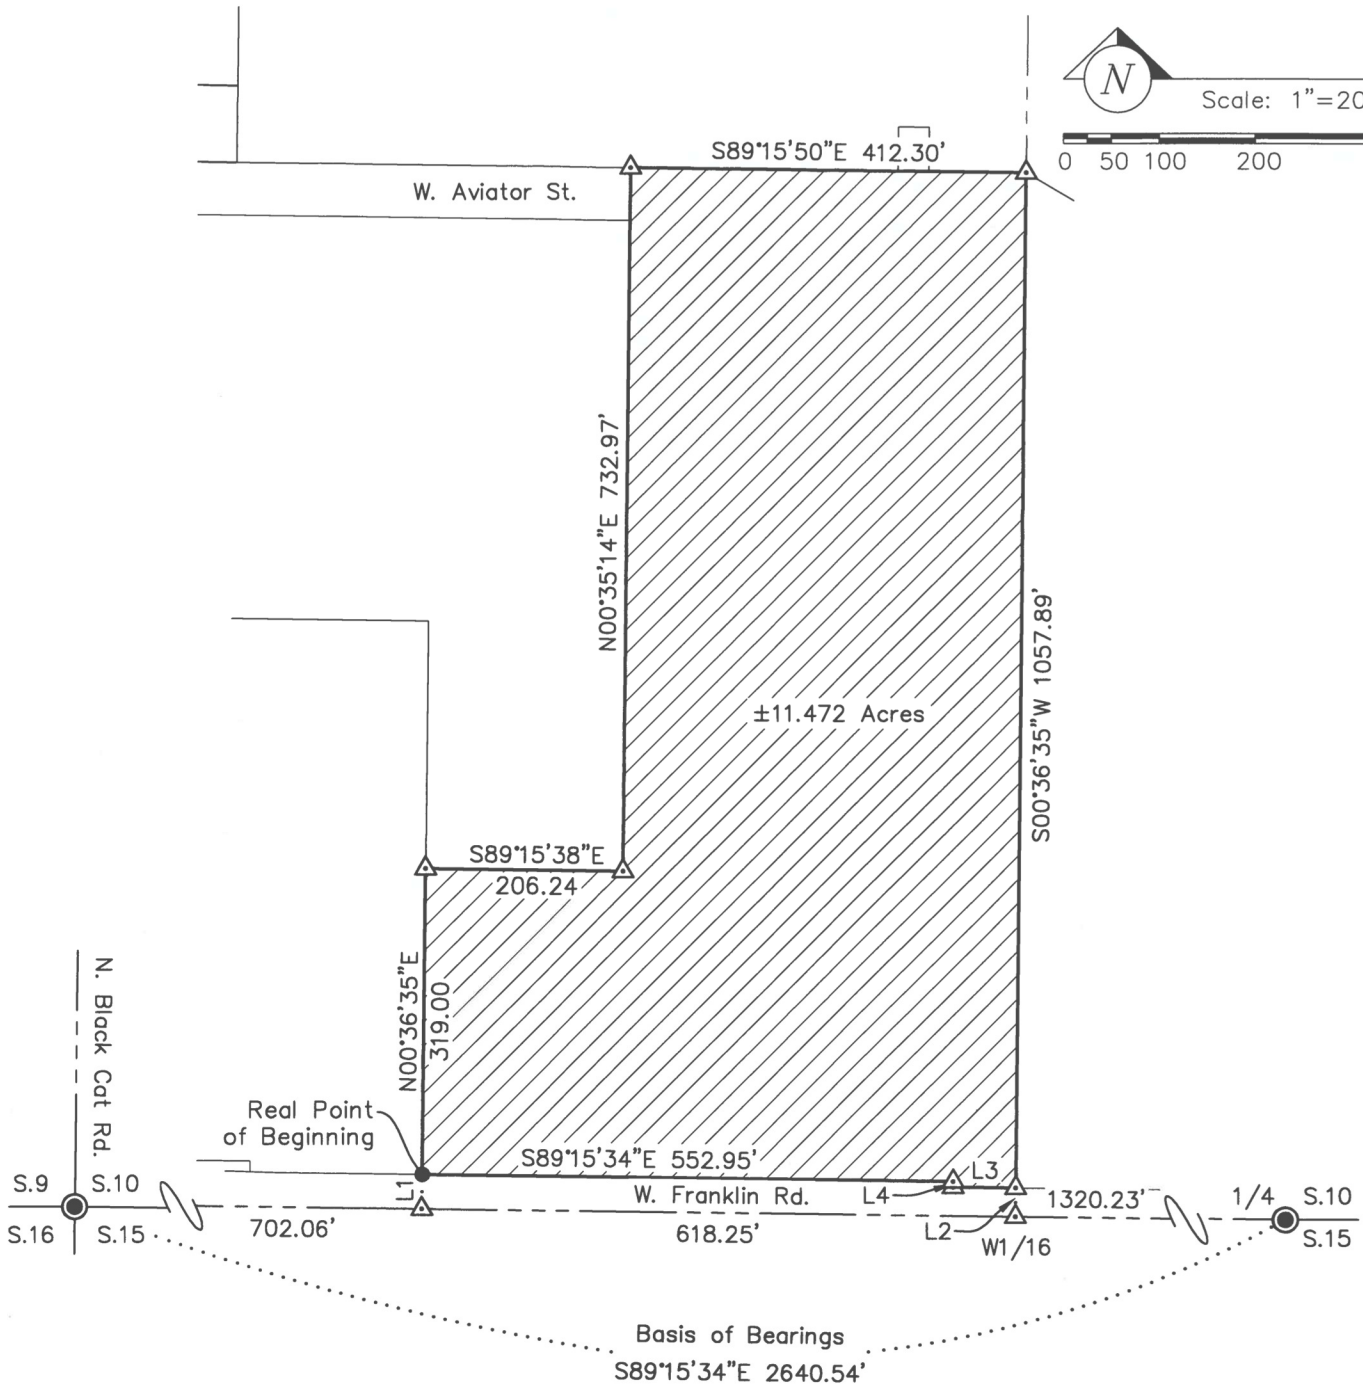

Scale: 1"=200'



Line Table		
Line	Bearing	Length
L1	N00°36'35\"E	35.88'
L2	N00°36'35\"E	30.00'
L3	N89°15'34\"W	65.31'
L4	N00°44'26\"E	5.88'



P:\Colorado Ridge (4490 Franklin) 22-045\dwg\Pplat Ex.dwg 4/4/2023 2:38:56 PM



**IDAHO
SURVEY
GROUP, LLC**

9955 W. EMERALD ST.
BOISE, IDAHO 83704
(208) 846-8570

Exhibit Map for
Colorado Ridge Subdivision

A parcel of land located in the SW1/4 of the SW1/4 of
Section 10, T.3N., R.1W., B.M., Ada County, Idaho.

Job No.
22-045

Sheet No.
1

Dwg. Date
4/4/2023