



EXHIBIT B

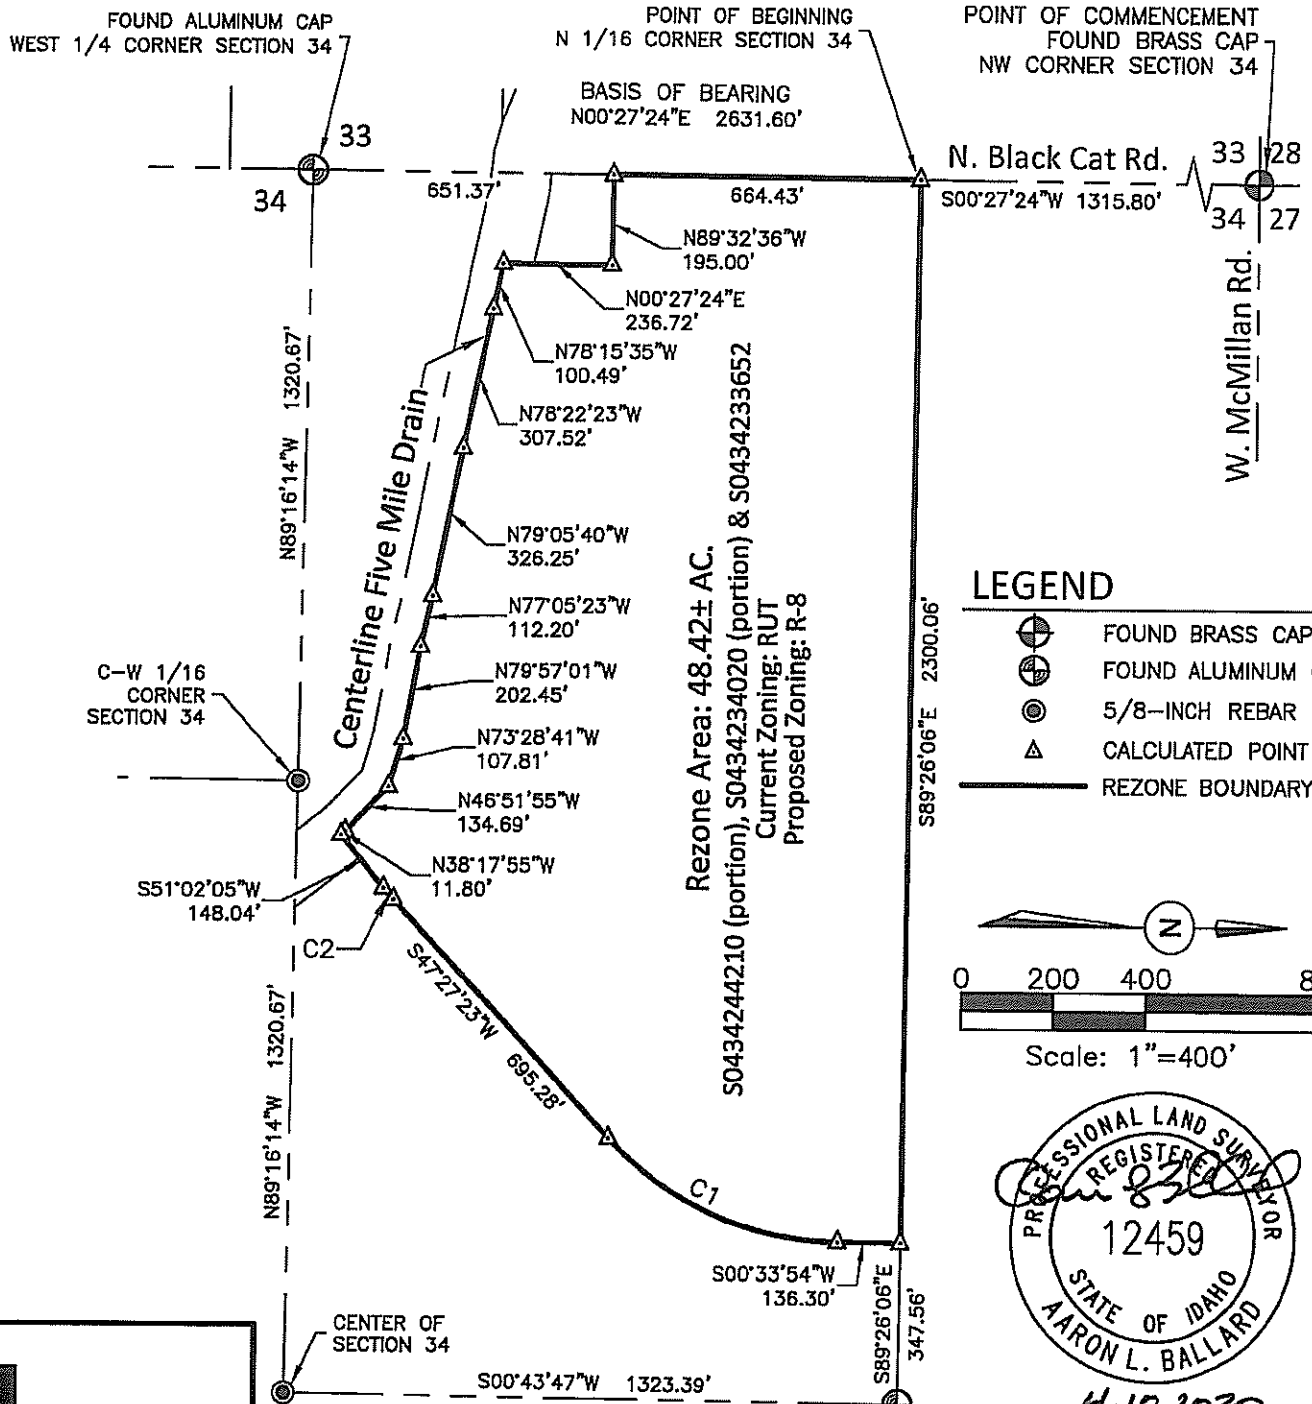

CURVE TABLE					
CURVE	RADIUS	LENGTH	DELTA	CHORD BRG	CHORD
C1	681.50'	557.75'	46°53'29"	S24°00'38"W	542.31'
C2	531.50'	33.19'	3°34'42"	S49°14'44"W	33.19'

Exhibit B Rezone to R-8

Quartet Northeast Subdivision
S 1/2 NW 1/4 Sec. 34, T4N., R1W., B.M., Ada County, Idaho

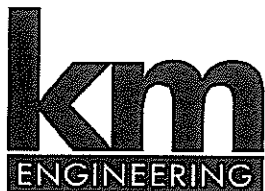


ENGINEERS . SURVEYORS . PLANNERS
9233 WEST STATE STREET
BOISE, IDAHO 83714
PHONE (208) 639-6939
FAX (208) 639-6930

DATE: April 2020

PROJECT: 19-010

SHEET:
1 OF 1

P:\19-010\CAD\SURVEY\EXHIBITS\19-010 CG REZONE QUARTET NORTHEAST.DWG, AARON BALLARD, 4/10/2020, KYOCERA TASKALFA 4550CI KX.PC3, ----

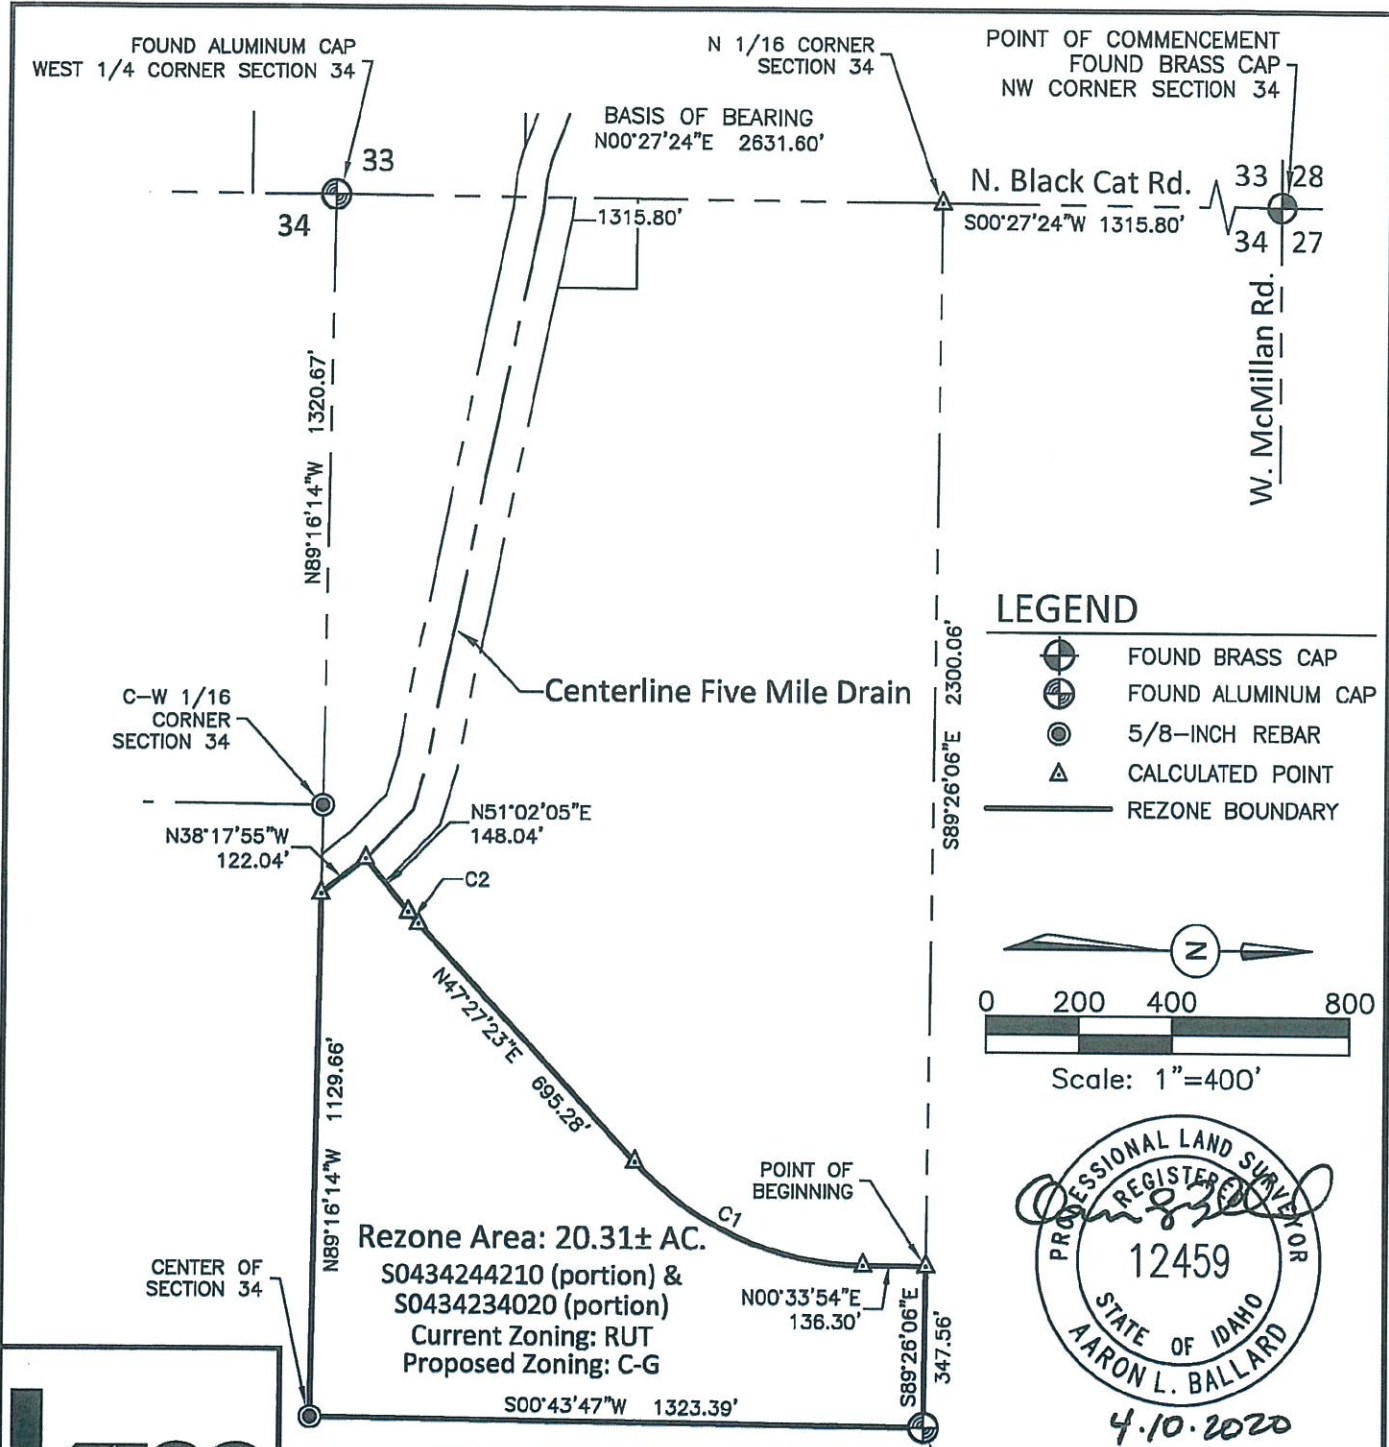

km
ENGINEERING

ENGINEERS . SURVEYORS . PLANNERS

9233 WEST STATE STREET
BOISE, IDAHO 83714
PHONE (208) 639-6939
FAX (208) 639-6930

CURVE TABLE					
CURVE	RADIUS	LENGTH	DELTA	CHORD BRG	CHORD
C1	681.50'	557.75'	46°53'29"	N24°00'38"E	542.31'
C2	531.50'	33.19'	3°34'42"	N49°14'44"E	33.19'

DATE: April 2020

PROJECT: 19-010

SHEET: 1 OF 1

Exhibit B
Rezone to C-G

Quartet Northeast Subdivision
S 1/2 NW 1/4 Sec. 34, T4N., R1W., B.M., Ada County, Idaho

