


N R1E Sect 29

Ref Sheet 6

T3N R1E Sect 28

R4947170270

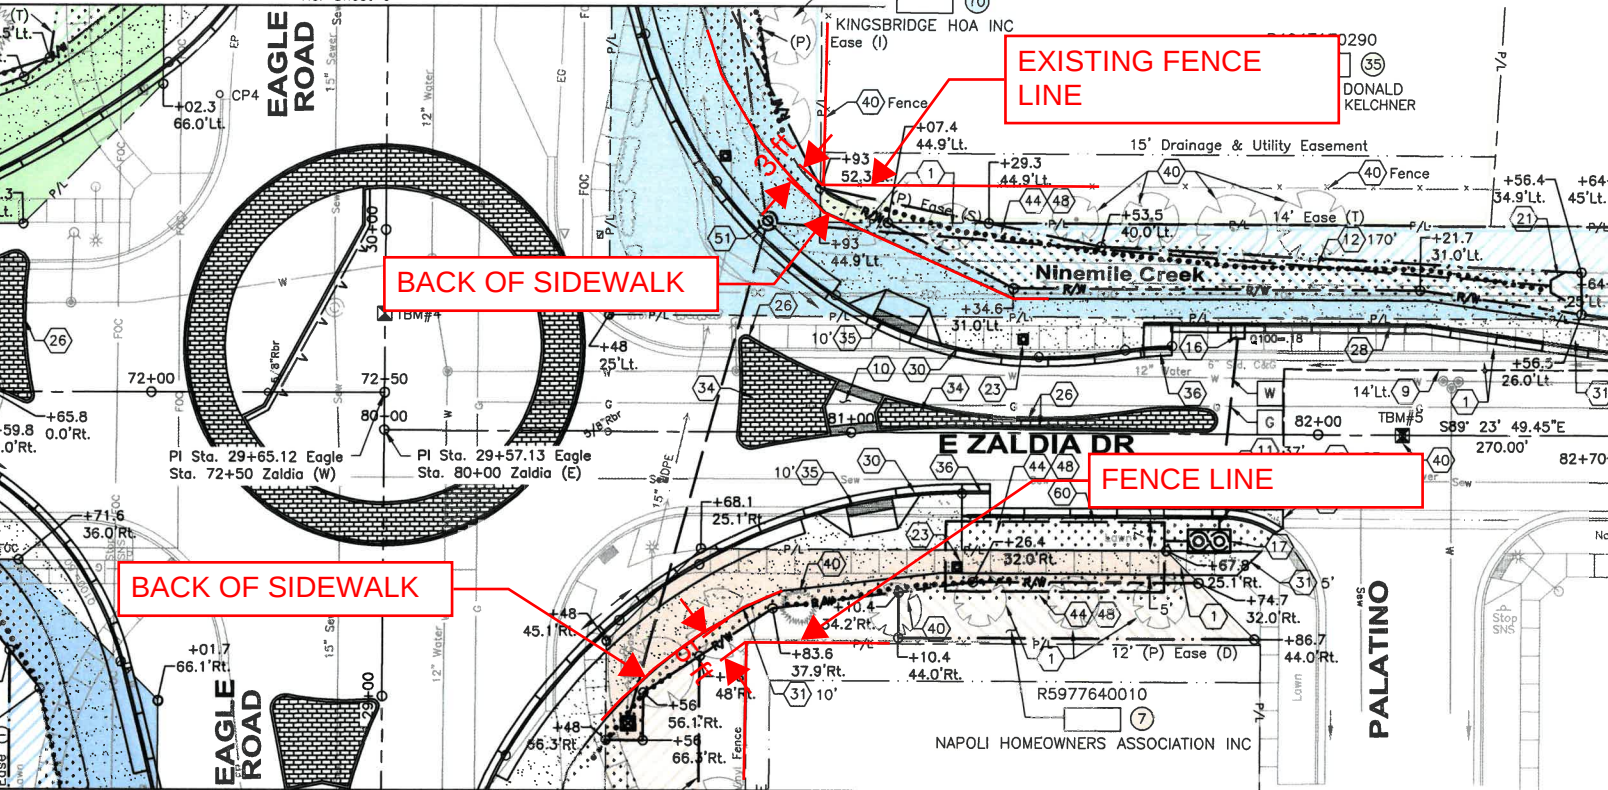

N R1E Sect 29

Ref Sheet 6

T3N R1E Sect 28

72+50