


© 2020 ARDURRA GROUP INC. THIS INSTRUMENT IS THE PROPERTY OF ARDURRA. ANY REPRODUCTION, REUSE OR MODIFICATION OF THIS INSTRUMENT OR ITS CONTENTS WITHOUT SPECIFIC WRITTEN PERMISSION OF ARDURRA IS STRICTLY PROHIBITED.

EXHIBIT B

ANNEXATION EXHIBIT SKETCH

LOCATED IN THE N1/2 OF THE SE1/4 OF SECTION 34,
TOWNSHIP 4 NORTH, RANGE 1 WEST, BOISE MERIDIAN, CITY OF MERIDIAN
ADA COUNTY, IDAHO
2024

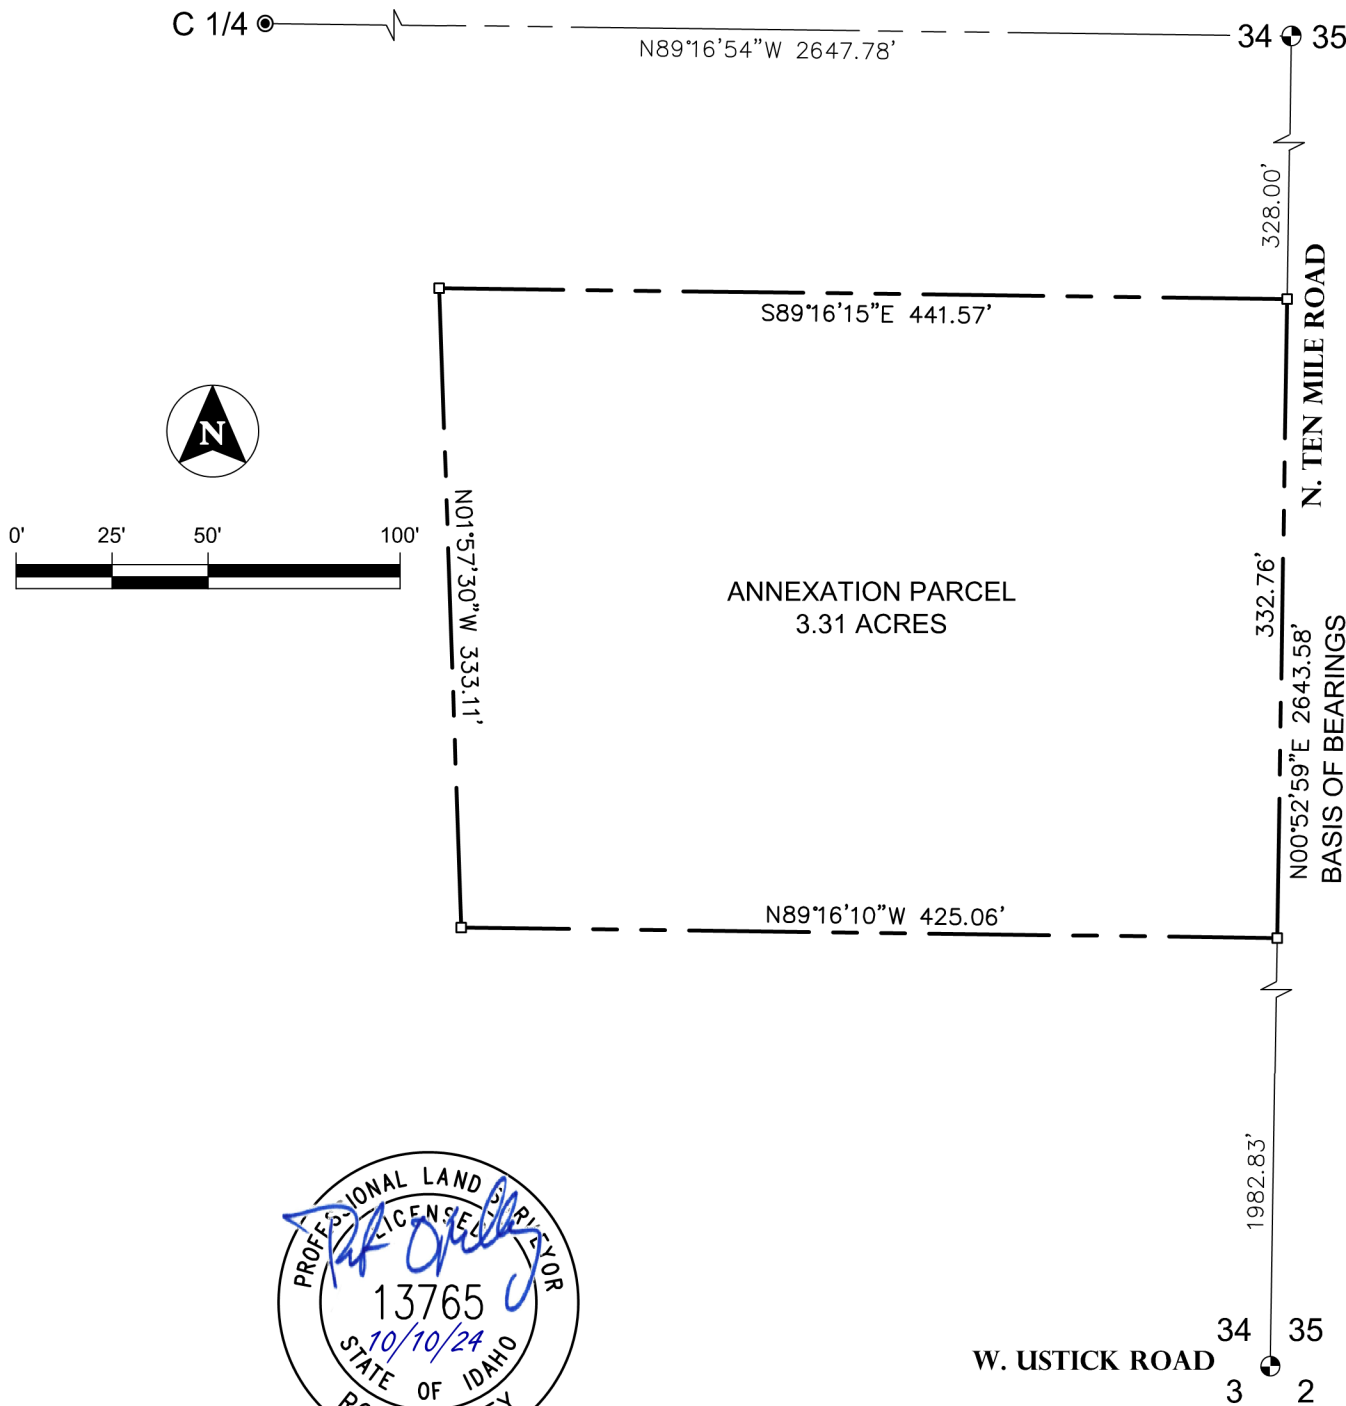

240333-V-XB_ANNEXATION.dwg

10/10/24

240333



332 N. BROADMORE WAY
NAMPA, IDAHO 83687
208-442-6300 | WWW.ARDURRA.COM